

MILLWORK / CASEWORK SUBMITTAL

300 W 94TH STREET
NEW YORK, NY 10025

GENERAL NOTES

ARCHITECT / DESIGNER

**CETRARUDDY
ARCHITECTURE
DPC**

584 BROADWAY SUITE 401
NEW YORK ,NY 10012
PHONE : (212) 941-9801
FAX : --

ARCHITECT'S APPROVAL STAMP / SIGNATURE & DATE

CONTRACTOR

--


--

CONTRACTOR'S APPROVAL STAMP / SIGNATURE & DATE


MILLWORK / CASEWORK

COMPANY JOB INFO


JOB NO:	100
SUBMITTAL NO:	01
SUBMITTAL DATE:	12/17/18
REV. DATE:	

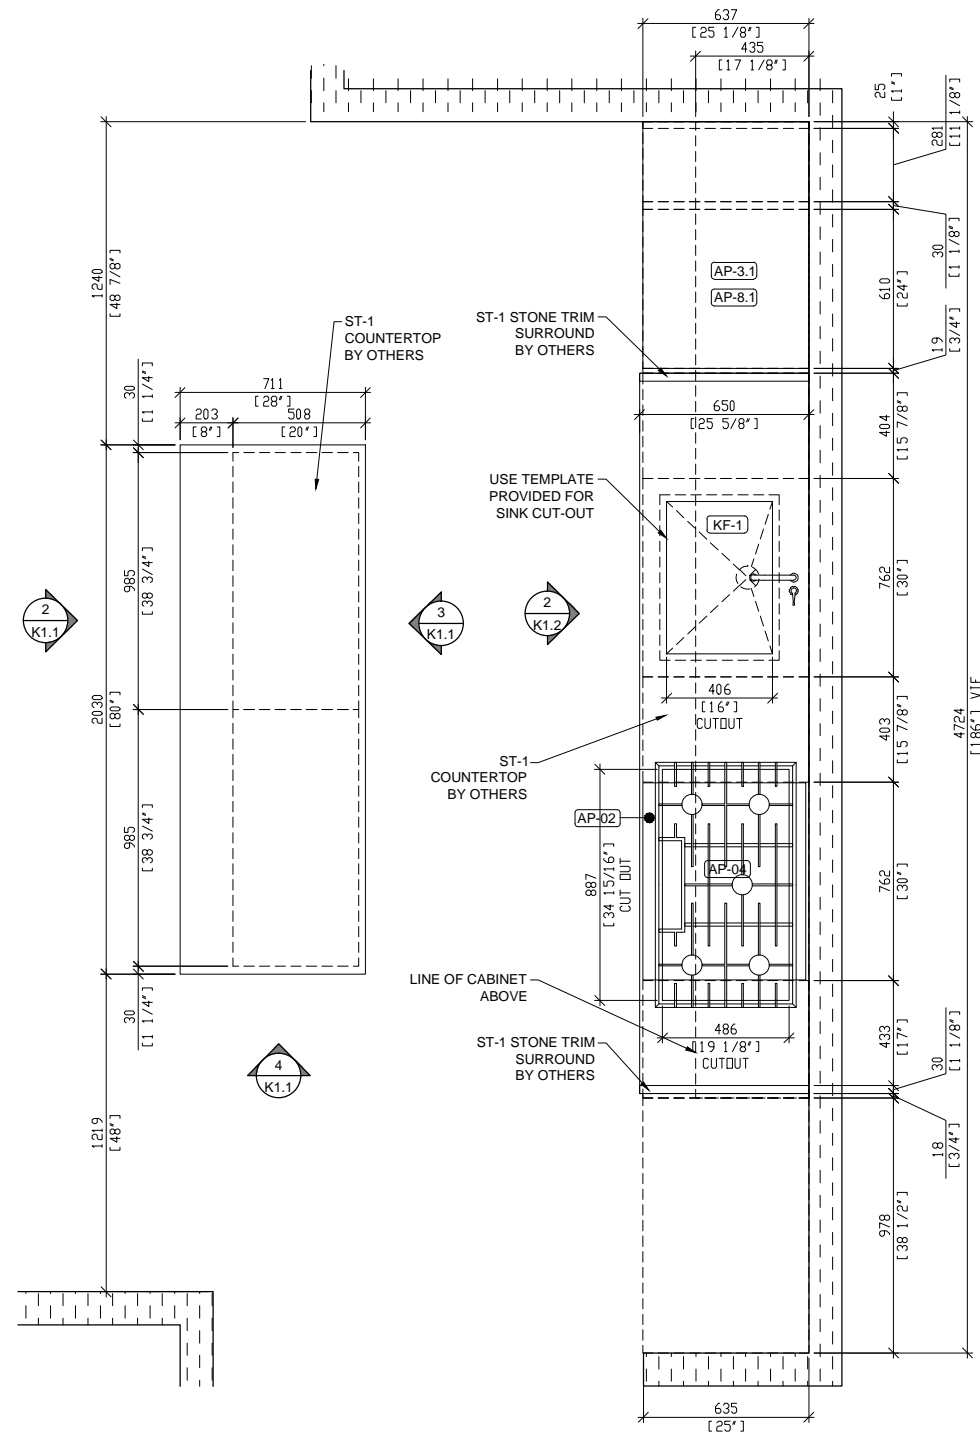


1 FLOOR PLAN SCALE - 1:20
 KITCHEN TYPE K-1 UNIT 3-6A
 REF PLAN 1/A-701.00

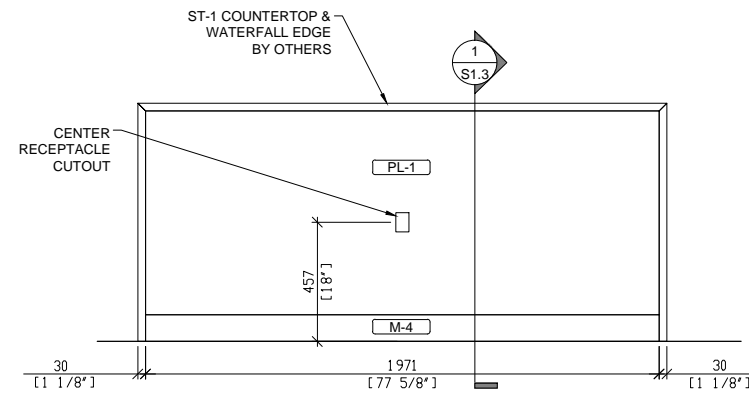

2 ELEVATION SCALE - 1:20
 KITCHEN TYPE K-1 UNIT 3-6A
 REF PLAN 4/A-701.00

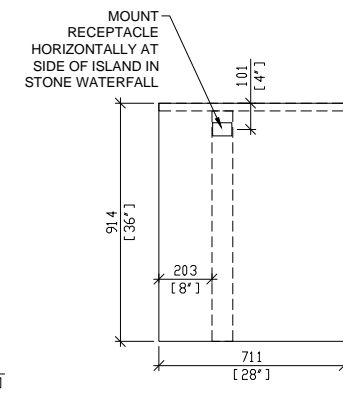

4 ELEVATION SCALE - 1:20
 KITCHEN TYPE K-1 UNIT 3-6A

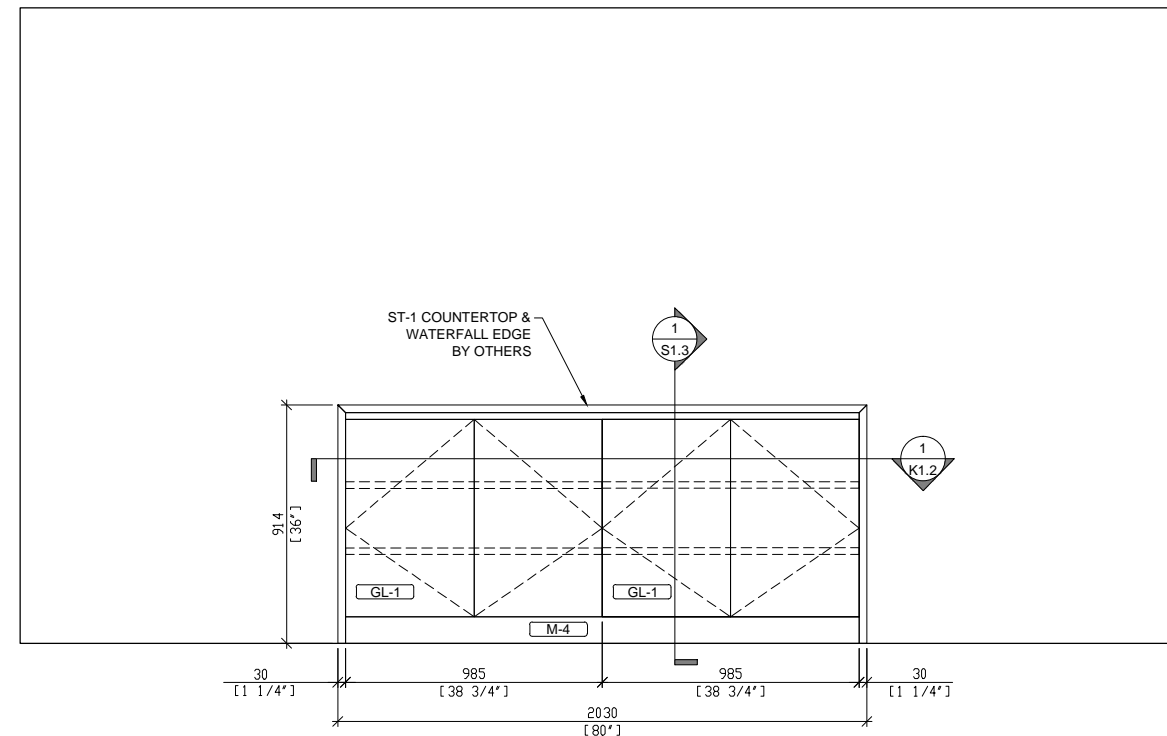

3 ELEVATION SCALE - 1:20
 KITCHEN TYPE K-1 UNIT 3-6A
 REF PLAN 3/A-701.00

SPECIFICATIONS

FINISHES

- GL-01 BACK PAINTED GLASS GRIGIO TITAN LITE LUCIDO
- PL-01 H.G ACRYLIC LAMINATE WHITE
- M-4 STAINLESS STEEL TOE KICK

HARDWARE

APPLIANCES

- AP-01 36" BOSCH FRENCH DOOR FRIDGE
- AP-02 30" BOSCH WALL OVEN
- AP-03 24" BOSCH SPEED OVEN
- AP-04 36" BOSCH COOKTOP
- AP-05 36" BOSCH BUILT IN HOOD
- AP-07 24" BOSCH WALL OVEN
- AP-08 24" BOSCH DISHWASHER SGV68U53UC
- AP-10 18" BOSCH FREEZER COLUMN
- AP-11 30" BOSCH REFRIG COLUMN
- AP-14 24" THERMADOR WINE FRIDGE T24UW800

EXCLUSIONS

APPROVED / NO CHANGES
 APPROVED / AS NOTED
 REVISE AS NOTED / RESUBMIT

SIGNATURE _____ DATE _____

REVISIONS

#	DATE	DESCRIPTION	BY	OBS

OPEN APPROVED, THIS DRAWING SUPERSEDES ALL PREVIOUS ARCHITECTURAL & SHOP DRAWINGS

APPROVED BY : _____
 SIGNATURE : _____ DATE _____

ABBREVIATIONS

- AFF = ABOVE FIN FLOOR
- BSE = BASE
- BCK = BACK
- CABT = CABINET
- CAS = CASING
- CL = CLEAR OPENING
- CTOP = COUNTERTOP
- DB = DRAWER BOX
- DF = DRAWER FACE
- VF = VERIFY IN FIELD
- FF = FINISH END
- FF = FACE FRAME
- FO = FINISHED OPENING
- FP = FIXED PANEL
- ID = INNER DIMENSION
- OD = OUTER DIMENSION
- PNL = PANEL
- RO = POUCH OPENING
- POT = PULL OUT TRAY
- REM = REMOVABLE PANEL
- SHF = ADJ SHELF


PROJECT : 300 94TH STREET

LOCATION : 300 94TH STREET NEW YORK, NY 10025


ARC / DESN :

KITCHEN TYPE K-1
 PLAN & ELEVATION

DWN BY : _____ SCALE : AS NOTED DWG # K1.1

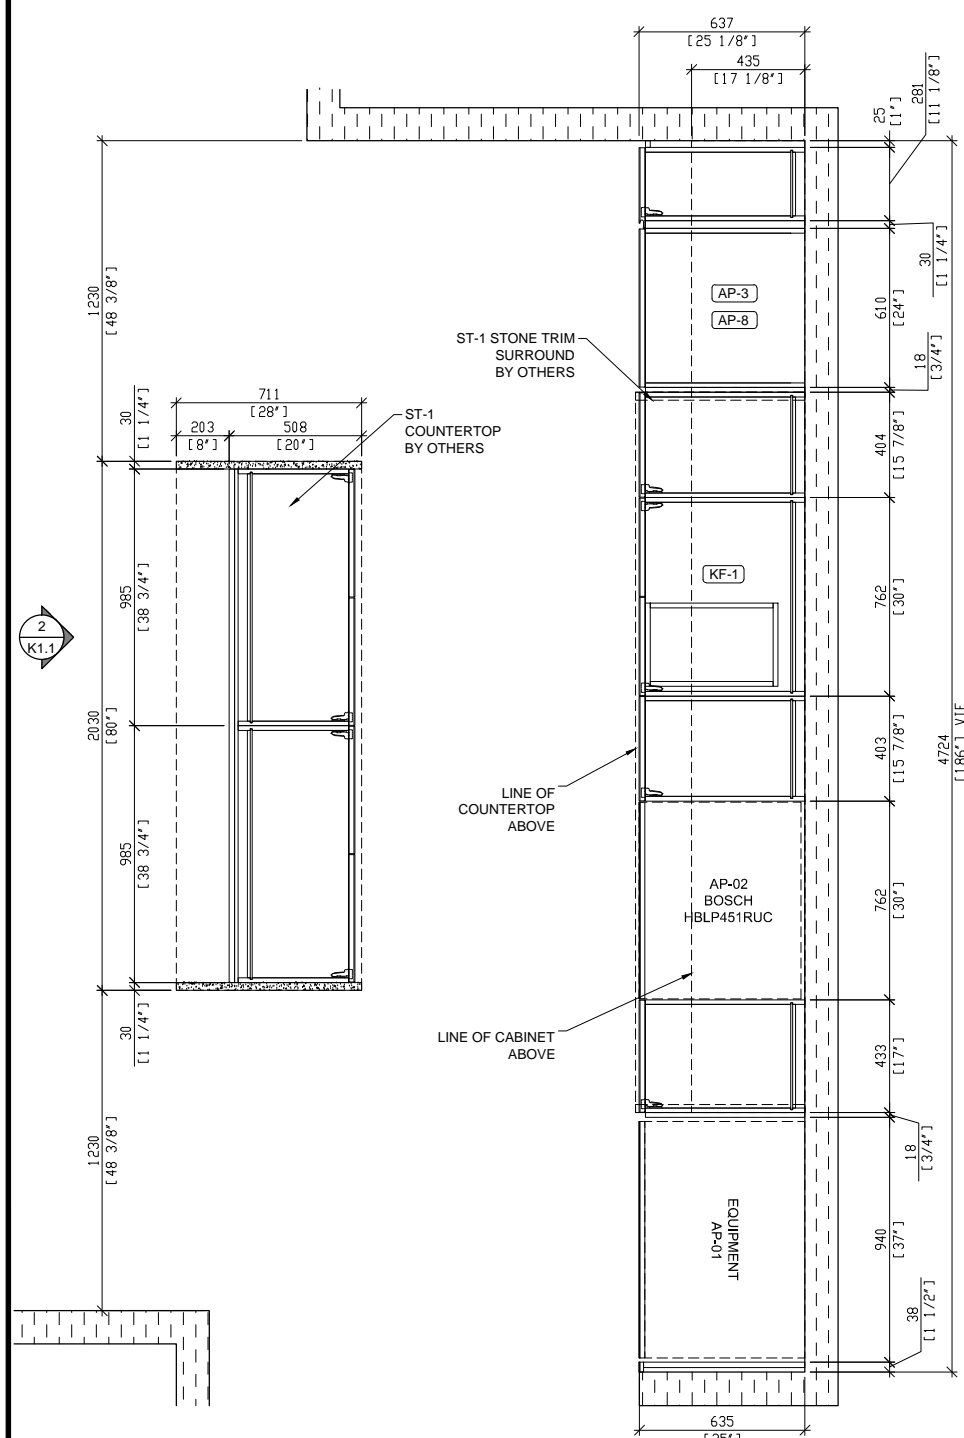

1 PLAN SECTION
SCALE - 1:20
KITCHEN TYPE K-1
UNIT 3-6A
REF. PLAN 1/A-701.00

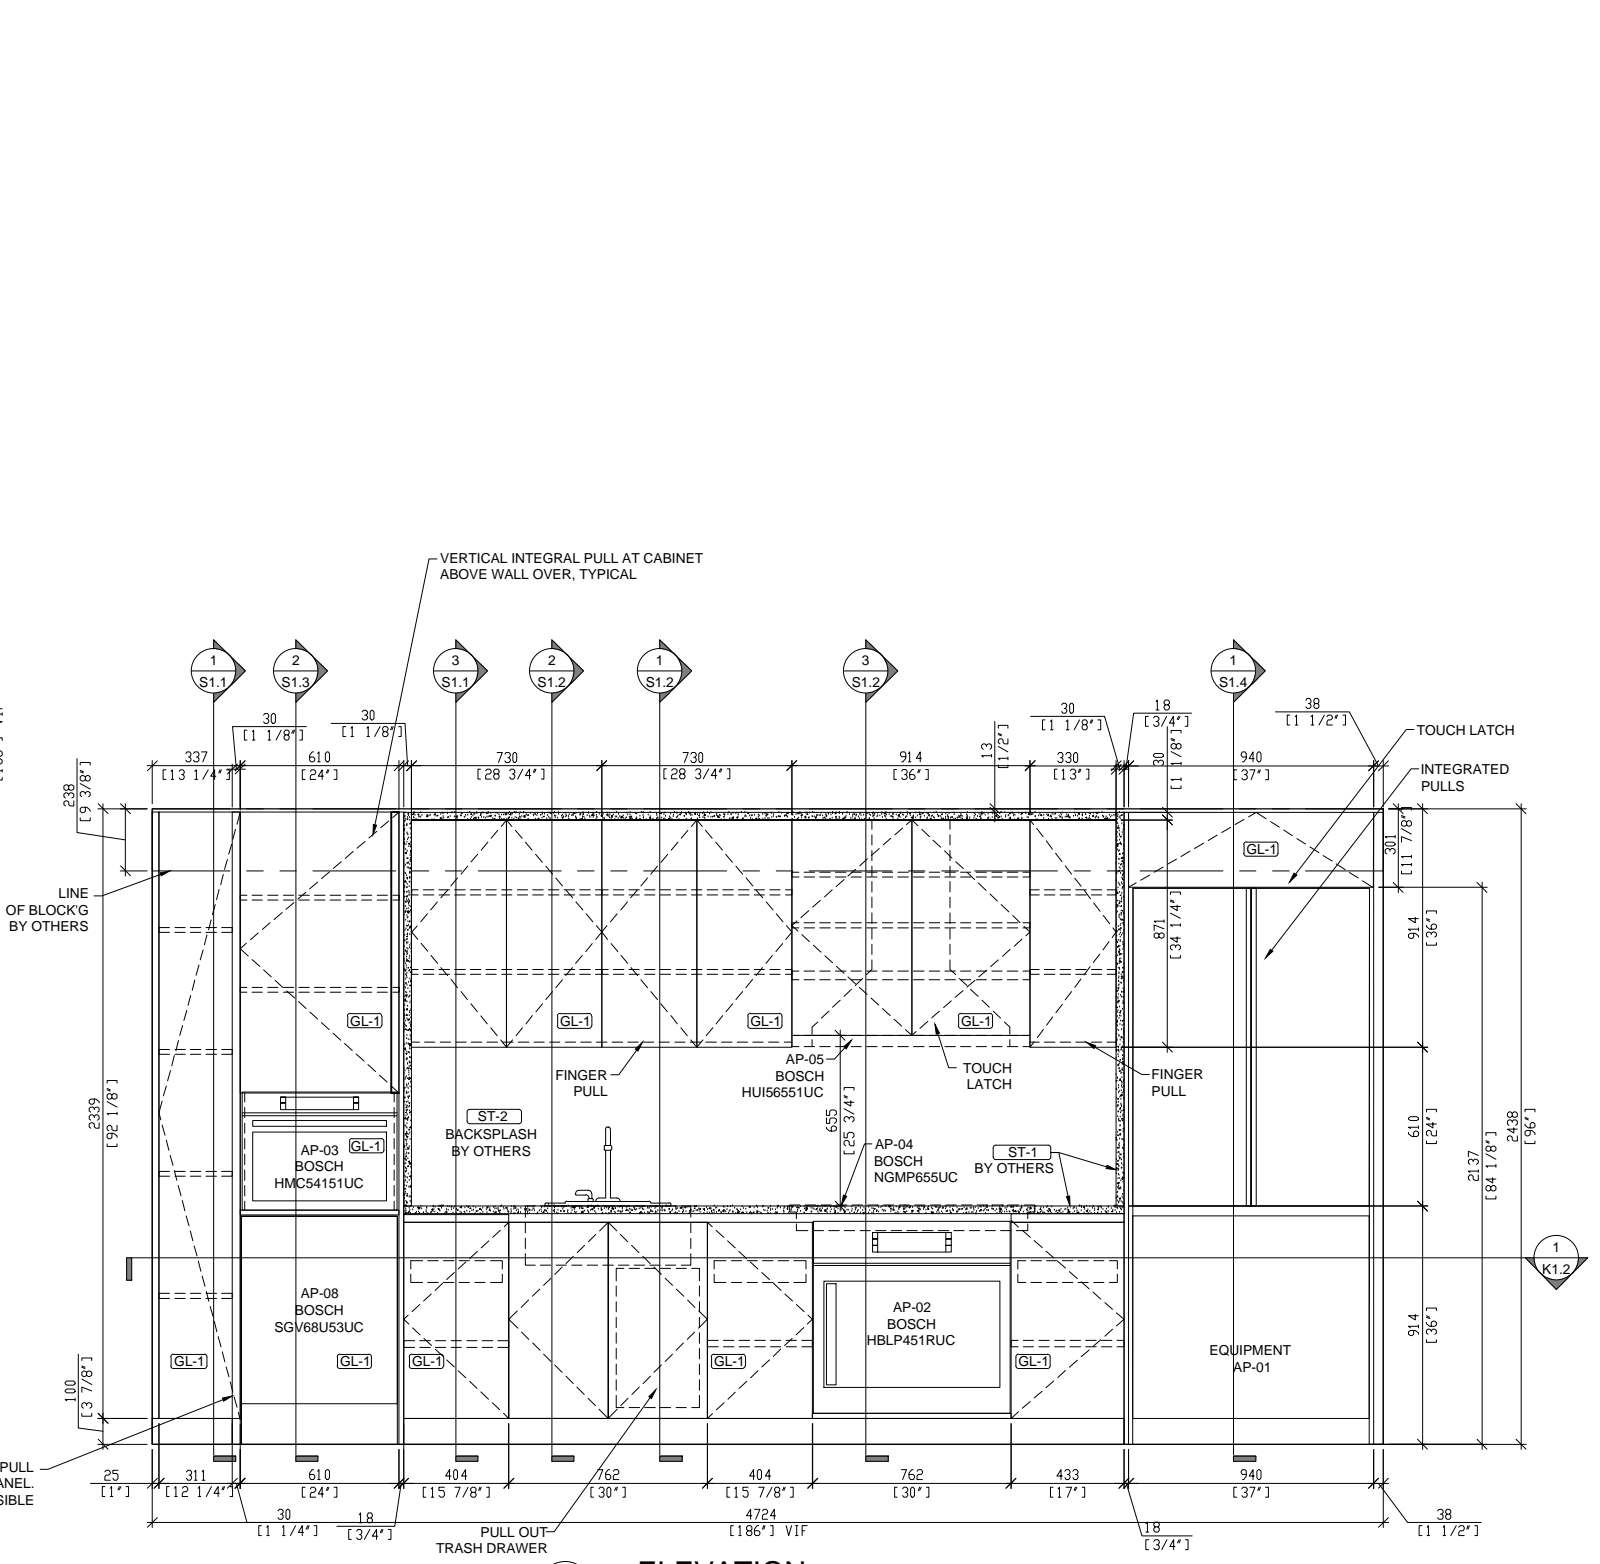

2 ELEVATION
SCALE - 1:20
KITCHEN TYPE K-1
UNIT 3-6A
REF. PLAN 2/A-701.00

SPECIFICATIONS

FINISHES

- GL-01 BACK PAINTED GLASS GRIGIO TITAN LITE LUCIDO
- PL-01 H.G ACRYLIC LAMINATE WHITE
- M-4 STAINLESS STEEL TOE KICK

HARDWARE

APPLIANCES

- AP-01 36" BOSCH FRENCH DOOR FRIDGE
- AP-02 30" BOSCH WALL OVEN
- AP-03 24" BOSCH SPEED OVEN
- AP-04 36" BOSCH COOKTOP
- AP-05 36" BOSCH BUILT IN HOOD
- AP-07 24" BOSCH WALL OVEN
- AP-08 24" BOSCH DISHWASHER SGV68U53UC
- AP-10 18" BOSCH FREEZER COLUMN
- AP-11 30" BOSCH REFRIG COLUMN
- AP-14 24" THERMADOR WINE FRIDGE T24UW800

EXCLUSIONS

APPROVED / NO CHANGES
APPROVED / AS NOTED
REVISE AS NOTED / RESUBMIT

SIGNATURE _____ DATE _____

REVISIONS

#	DATE	DESCRIPTION	BY	OBS

OPEN APPROVED, THIS DRAWING
SUPERSEDES ALL PREVIOUS
ARCHITECTURAL & SHOP DRAWINGS

APPROVED BY: _____
SIGNATURE: _____ DATE: _____

ABBREVIATIONS

- AFF = ABOVE FIN FLOOR
- BSE = BASE
- BCK = BACK
- CABT = CABINET
- CAS = CASING
- CL = CLEAR OPENING
- CTOP = COUNTERTOP
- DB = DRAWER BOX
- DF = DRAWER FACE
- VF = VERIFY IN FIELD
- FD = FIELD DIMENSION
- FE = FINISH END
- FF = FACE FRAME
- FO = FINISHED OPENING
- FP = FIXED PANEL
- ID = INNER DIMENSION
- OD = OUTER DIMENSION
- PNL = PANEL
- RO = POUCH OPENING
- POT = PULL OUT TRAY
- REM = REMOVABLE PANEL
- SHF = ADJ SHELF


PROJECT:
300 94TH STREET

LOCATION:
300 94TH STREET NEW YORK, NY 10025


ARC / DESN:

KITCHEN TYPE K-1
PLAN & ELEVATION


DWN BY:	SCALE: AS NOTED	DWG # K1.2
DWN BY:		

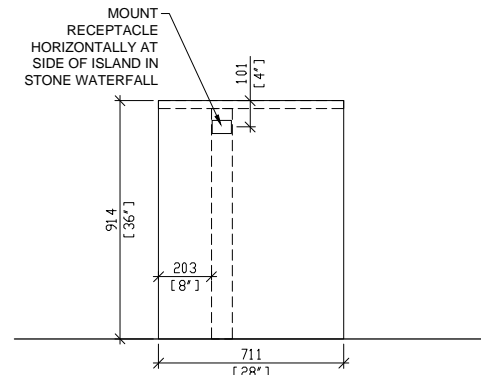


3
K2.1 ELEVATION SCALE - 1:20
KITCHEN TPYE K-2 UNIT 3-6B REF PLAN 7/A-701.00

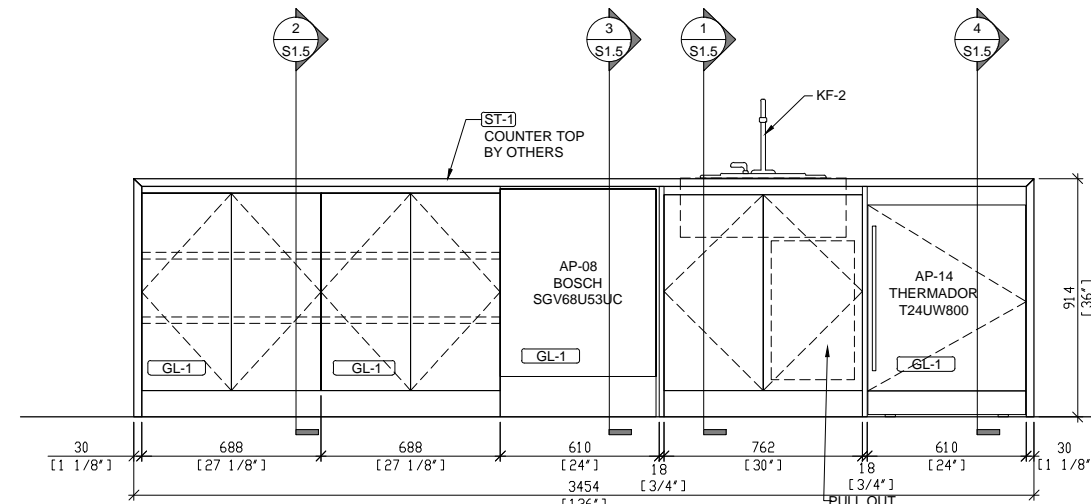

2
K2.1 ELEVATION SCALE - 1:20
KITCHEN TPYE K-2 UNIT 3-6B REF PLAN 7/A-701.00

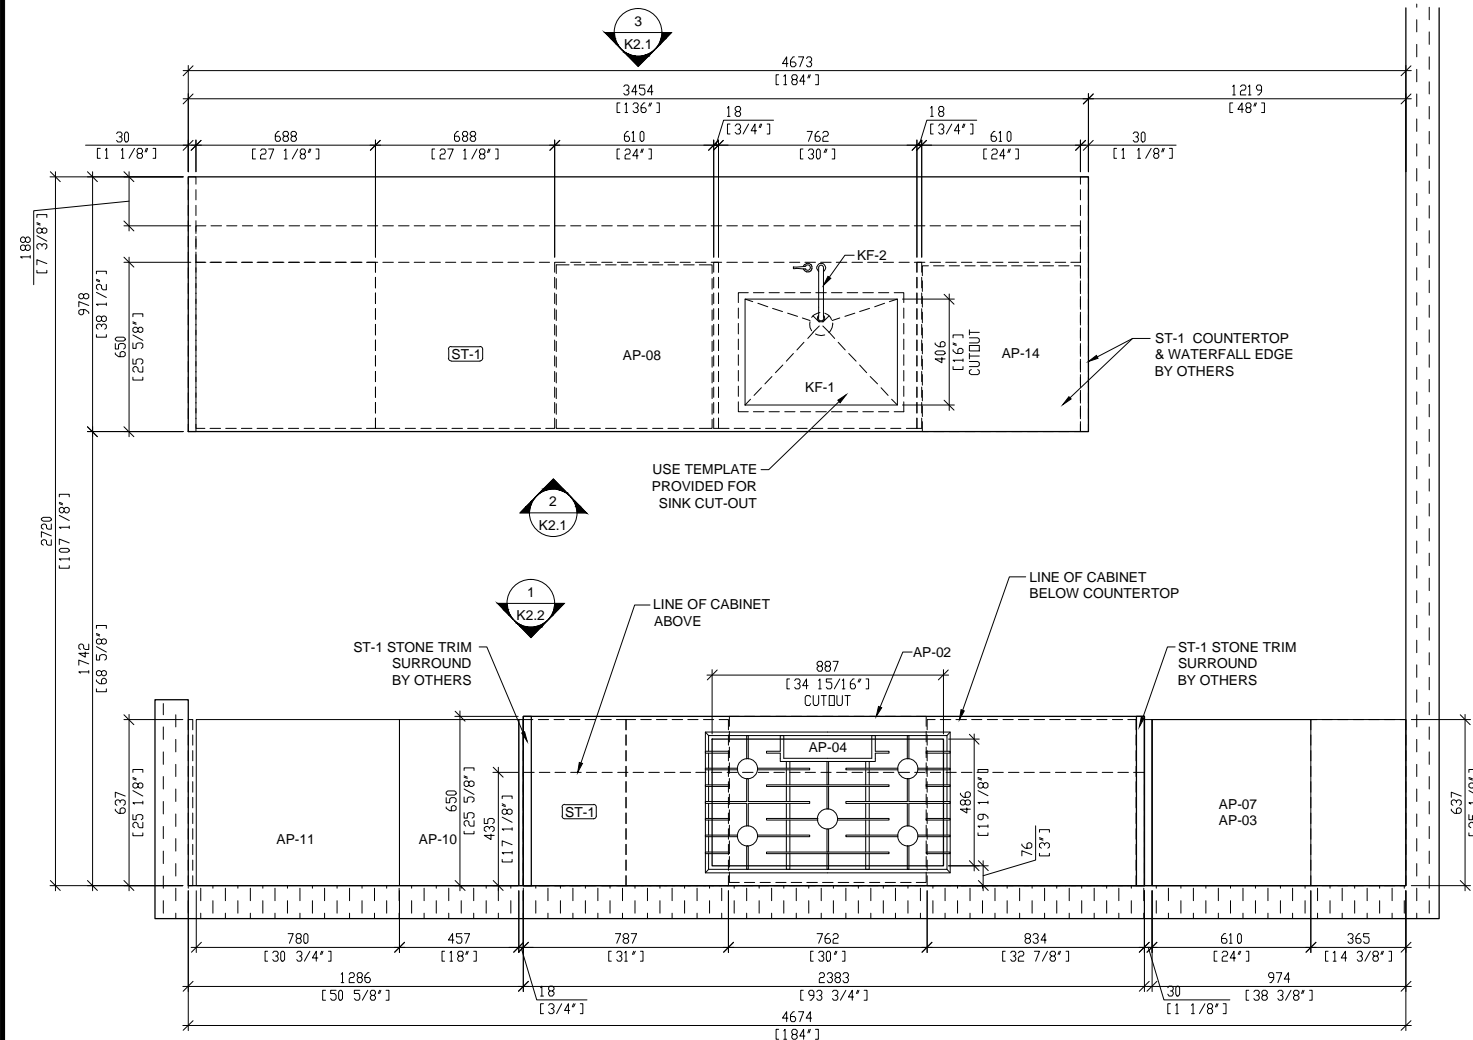

1
K2.1 PLAN SCALE - 1:20
KITCHEN TPYE K-2 UNIT 3-6B REF PLAN 5/A-701.00

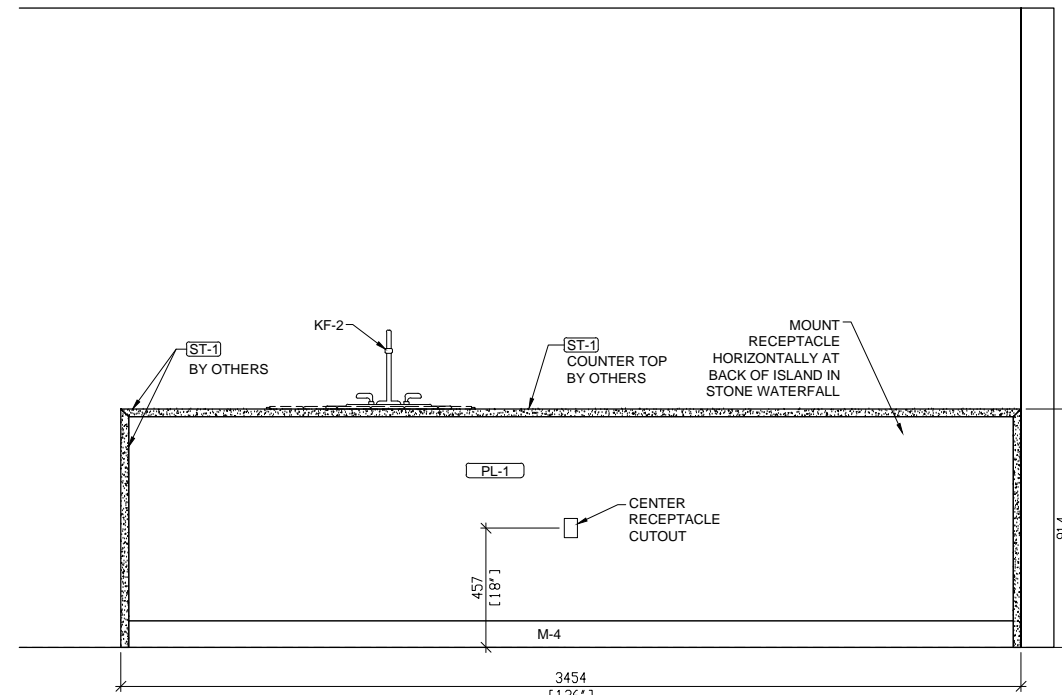

3
K2.1 ELEVATION SCALE - 1:20
KITCHEN TPYE K-2 UNIT 3-6B REF PLAN 8/A-701.00

SPECIFICATIONS

FINISHES

- GL-01 BACK PAINTED GLASS GRIGIO TITAN LITE LUCIDO
- PL-01 H.G ACRYLIC LAMINATE WHITE
- M-4 STAINLESS STEEL TOE KICK

HARDWARE

APPLIANCES

- AP-01 36" BOSCH FRENCH DOOR FRIDGE
- AP-02 30" BOSCH WALL OVEN
- AP-03 24" BOSCH SPEED OVEN
- AP-04 36" BOSCH COOKTOP
- AP-05 36" BOSCH BUILT IN HOOD
- AP-07 24" BOSCH WALL OVEN
- AP-08 24" BOSCH DISHWASHER SGV68U53UC
- AP-10 18" BOSCH FREEZER COLUMN
- AP-11 30" BOSCH REFRIG COLUMN
- AP-14 24" THERMADOR WINE FRIDGE T24UW800

EXCLUSIONS

APPROVED / NO CHANGES
APPROVED / AS NOTED
REVISE AS NOTED / RESUBMIT

SIGNATURE _____ DATE _____

REVISIONS

#	DATE	DESCRIPTION	BY	OBS

OPEN APPROVED, THIS DRAWING SUPERSEDES ALL PREVIOUS ARCHITECTURAL & SHOP DRAWINGS

APPROVED BY: _____
SIGNATURE: _____ DATE _____

ABBREVIATIONS

- AFF = ABOVE FIN FLOOR
- FE = FINISH END
- BSE = BASE
- FF = FACE FRAME
- BCK = BACK
- FO = FINISHED OPENING
- CABT = CABINET
- FP = FIXED PANEL
- CAS = CASING
- ID = INNER DIMENSION
- CL = CLEAR OPENING
- OD = OUTER DIMENSION
- CTOP = COUNTER TOP
- PNL = PANEL
- DB = DRAWER BOX
- RO = ROUGH OPENING
- DF = DRAWER FACE
- POT = PULL OUT TRAY
- VF = VERIFY IN FIELD
- REM = REMOVABLE PANEL
- FD = FIELD DIMENSION
- SHF = ADJ SHELF


PROJECT: **300 94TH STREET**

LOCATION: 300 94TH STREET NEW YORK, NY 10025


ARC / DESN:

KITCHEN TYPE K-2
PLAN & ELEVATION

DWN BY:	SCALE: AS NOTED	DWG #
DWN BY:		K2.1

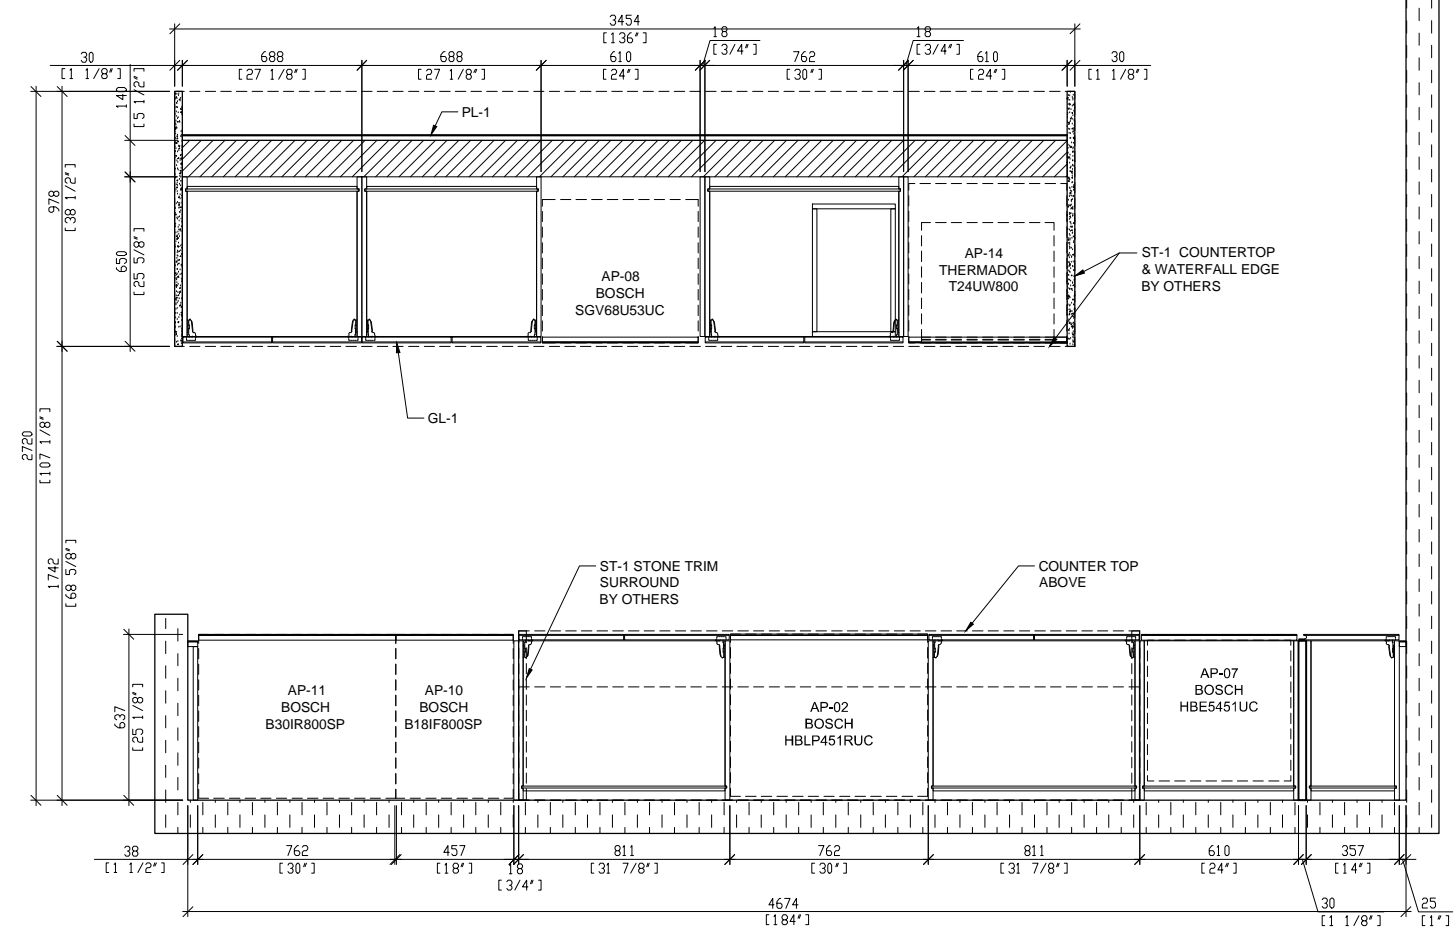

1 PLAN SECTION SCALE - 1:20 KITCHEN TYPE K-2 UNIT 3-66 REF PLAN/NA

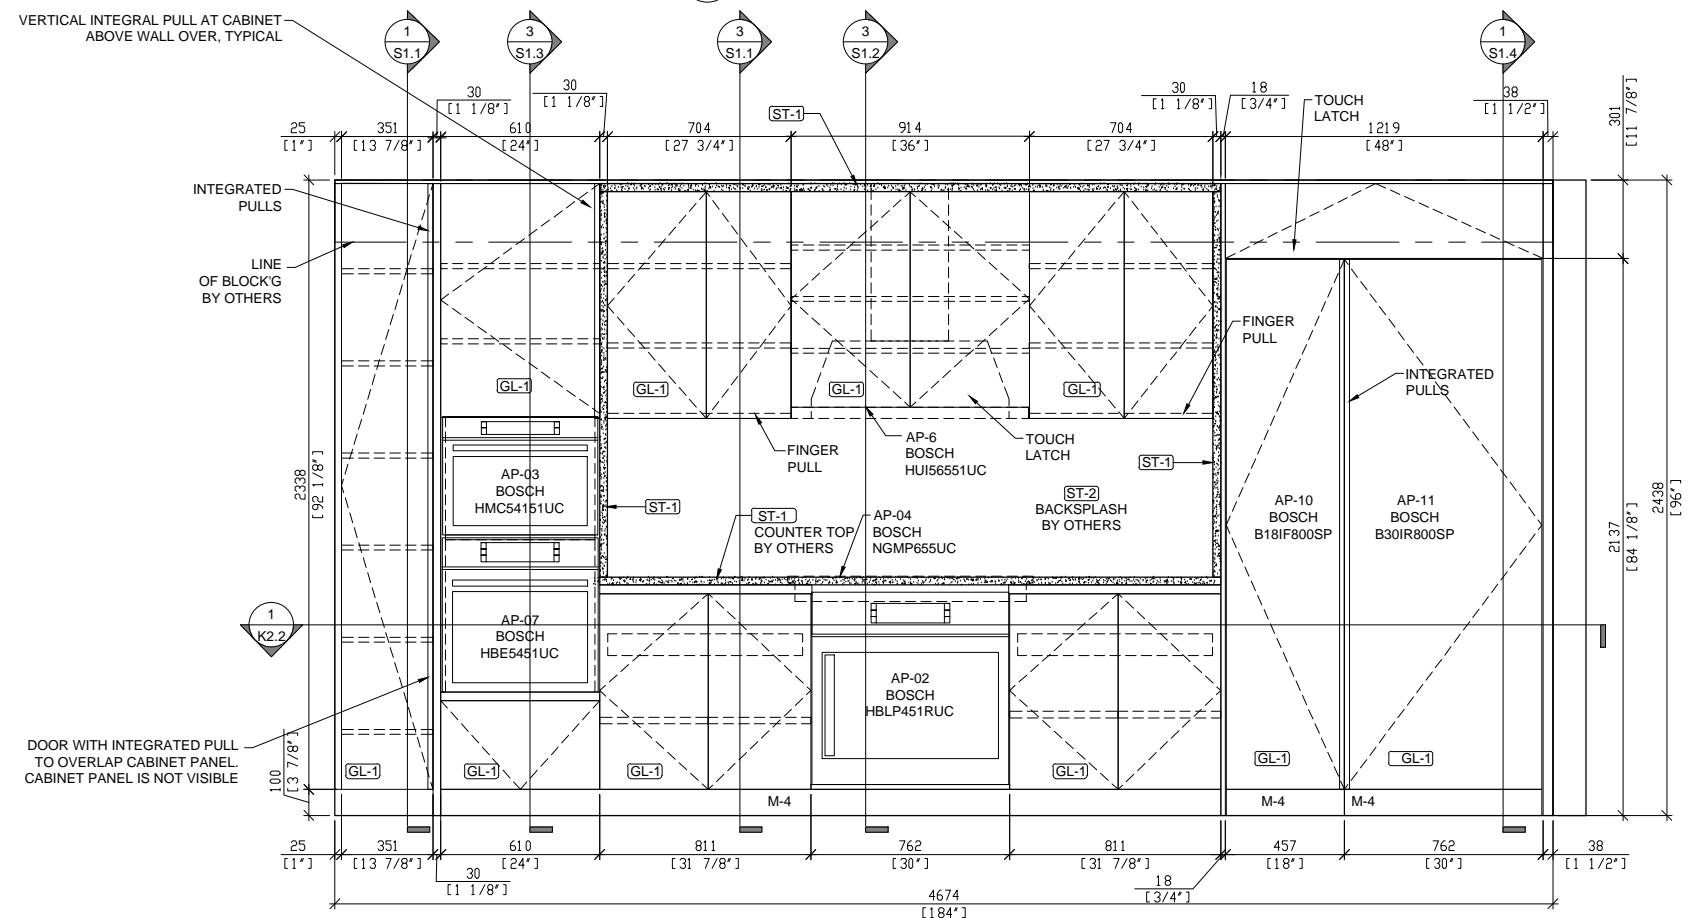

2 ELEVATION SCALE - 1:20 KITCHEN TYPE K-2 UNIT 3-66 REF PLAN/NA-701.00

SPECIFICATIONS

FINISHES

- GL-01 BACK PAINTED GLASS GRIGIO TITAN LITE LUCIDO
- PL-01 H.G ACRYLIC LAMINATE WHITE
- M-4 STAINLESS STEEL TOE KICK

HARDWARE

APPLIANCES

- AP-01 36" BOSCH FRENCH DOOR FRIDGE
- AP-02 30" BOSCH WALL OVEN
- AP-03 24" BOSCH SPEED OVEN
- AP-04 36" BOSCH COOKTOP
- AP-05 36" BOSCH BUILT IN HOOD
- AP-07 24" BOSCH WALL OVEN
- AP-08 24" BOSCH DISHWASHER SGV68U53UC
- AP-10 18" BOSCH FREEZER COLUMN
- AP-11 30" BOSCH REFRIG COLUMN
- AP-14 24" THERMADOR WINE FRIDGE T24UW800

EXCLUSIONS

APPROVED / NO CHANGES
 APPROVED / AS NOTED
 REVISE AS NOTED / RESUBMIT

SIGNATURE _____ DATE _____

REVISIONS

#	DATE	DESCRIPTION	BY	OBS

OPEN APPROVED, THIS DRAWING SUPERSEDES ALL PREVIOUS ARCHITECTURAL & SHOP DRAWINGS

APPROVED BY : _____

SIGNATURE : _____ DATE _____

ABBREVIATIONS

- AFF = ABOVE FIN FLOOR
- BSE = BASE
- BCK = BACK
- CABT = CABINET
- CAS = CASING
- CL = CLEAR OPENING
- CTOP = COUNTER TOP
- DB = DRAWER BOX
- DF = DRAWER FACE
- VF = VERIFY IN FIELD
- FD = FIELD DIMENSION
- FE = FINISH END
- FF = FACE FRAME
- FO = FINISHED OPENING
- FP = FIXED PANEL
- ID = INNER DIMENSION
- OD = OUTER DIMENSION
- PBL = PANEL
- RO = POUCH OPENING
- POT = PULL OUT TRAY
- REM = REMOVABLE PANEL
- SHF = ADJ SHELF


PROJECT : 300 94TH STREET

LOCATION : 300 94TH STREET NEW YORK, NY 10025

ARC / DESN :

KITCHEN TYPE K-2
 PLAN & ELEVATION


DWN BY:	SCALE : AS NOTED	DWG #
DWN BY:		K2.2

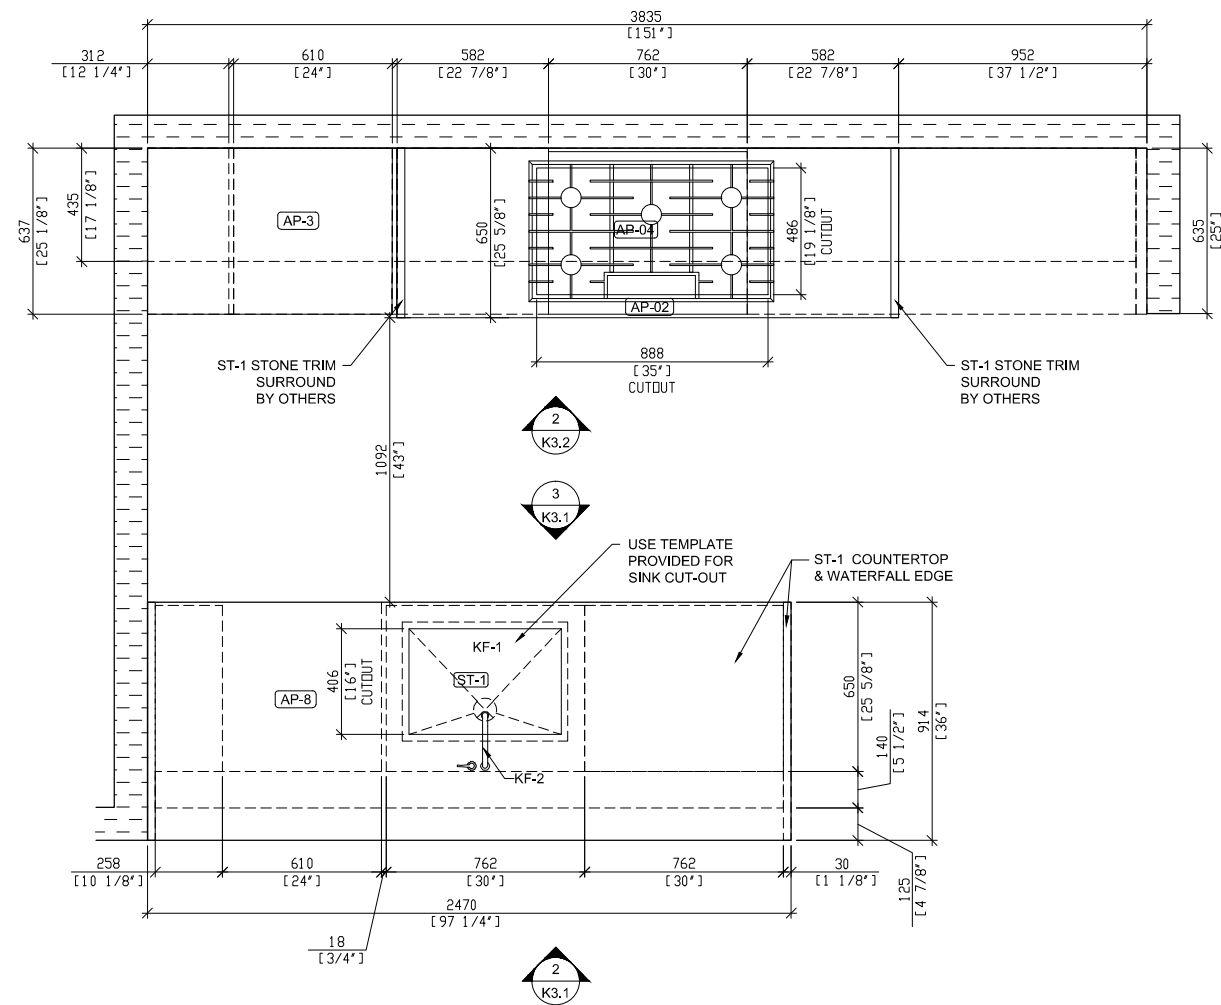

1
K3.1

FLOOR PLAN
SCALE - 1:20


KITCHEN TYPE K-3
UNIT 3-6C
REF. PLAN 8/A-701.00

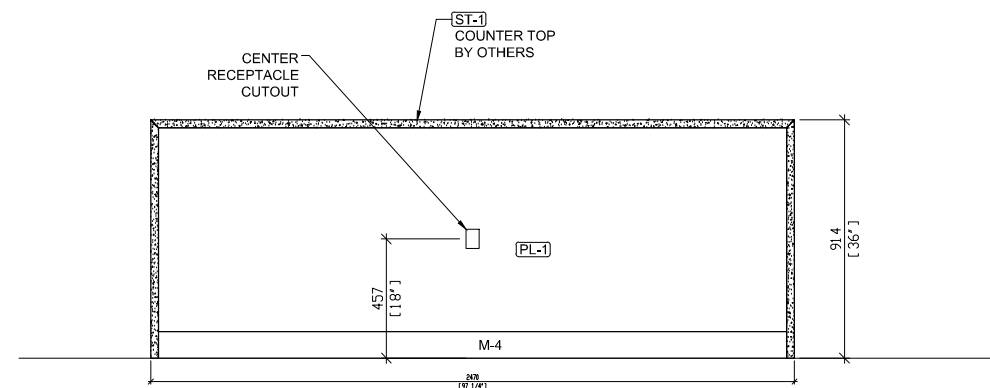

2
K3.1

ELEVATION
SCALE - 1:20

KITCHEN TYPE K-2
UNIT 3-6B
REF. PLAN 8/A-701.00

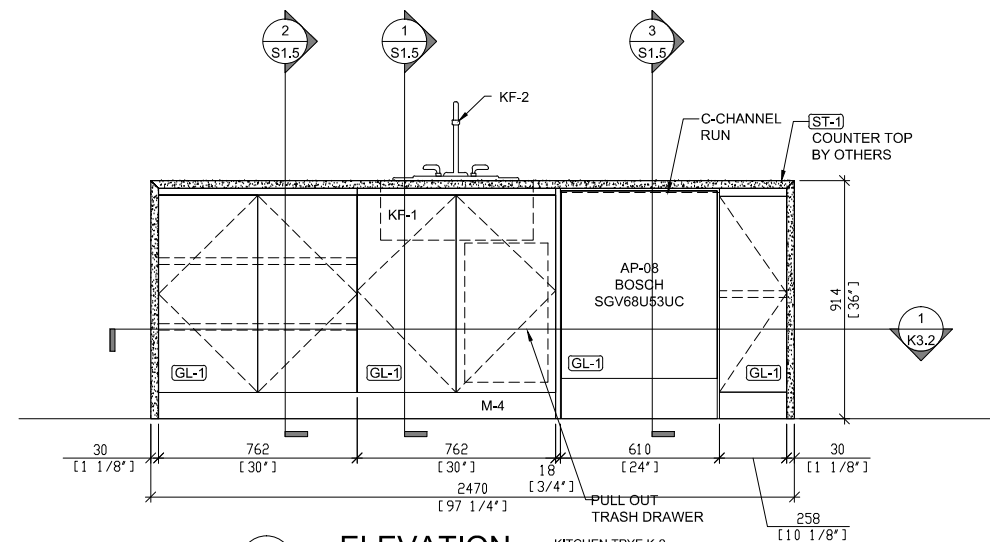

3
K3.1

ELEVATION
SCALE - 1:20

KITCHEN TYPE K-2
UNIT 3-6B
REF. PLAN 8/A-701.00

SPECIFICATIONS

FINISHES

- GL-01 BACK PAINTED GLASS GRIGIO TITAN LITE LUCIDO
- PL-01 H.G ACRYLIC LAMINATE WHITE
- M-4 STAINLESS STEEL TOE KICK

HARDWARE

APPLIANCES

- AP-01 36" BOSCH FRENCH DOOR FRIDGE
- AP-02 30" BOSCH WALL OVEN
- AP-03 24" BOSCH SPEED OVEN
- AP-04 36" BOSCH COOKTOP
- AP-05 36" BOSCH BUILT IN HOOD
- AP-07 24" BOSCH WALL OVEN
- AP-08 24" BOSCH DISHWASHER SGV68U53UC
- AP-10 18" BOSCH FREEZER COLUMN
- AP-11 30" BOSCH REFRIG COLUMN
- AP-14 24" THERMADOR WINE FRIDGE T24UW800

EXCLUSIONS

APPROVED / NO CHANGES
APPROVED / AS NOTED
REVISE AS NOTED / RESUBMIT

SIGNATURE _____
DATE _____

REVISIONS

#	DATE	DESCRIPTION	BY	OBS

OPEN APPROVED, THIS DRAWING
SUPERSEDES ALL PREVIOUS
ARCHITECTURAL & SHOP DRAWINGS

APPROVED BY: _____
SIGNATURE: _____
DATE _____

ABBREVIATIONS

- AFF = ABOVE FIN FLOOR
- BSE = BASE
- BCK = BACK
- CABT = CABINET
- CAS = CASING
- CL = CLEAR OPENING
- CTOP = COUNTERTOP
- DB = DRAWER BOX
- DF = DRAWER FACE
- VF = VERIFY IN FIELD
- FD = FIELD DIMENSION
- FE = FINISH END
- FF = FACE FRAME
- FO = FINISHED OPENING
- FP = FIXED PANEL
- ID = INNER DIMENSION
- OD = OUTER DIMENSION
- PNL = PANEL
- RO = ROUGH OPENING
- POT = PULL OUT TRAY
- REM = REMOVABLE PANEL
- SHF = ADJ SHELF


PROJECT:
300 94TH STREET

LOCATION:
300 94TH STREET NEW YORK, NY 10025


ARC / DESN:

KITCHEN TYPE K-3
PLAN & ELEVATION

DWN BY:	SCALE: AS NOTED	DWG #
DWN BY:		K3.1

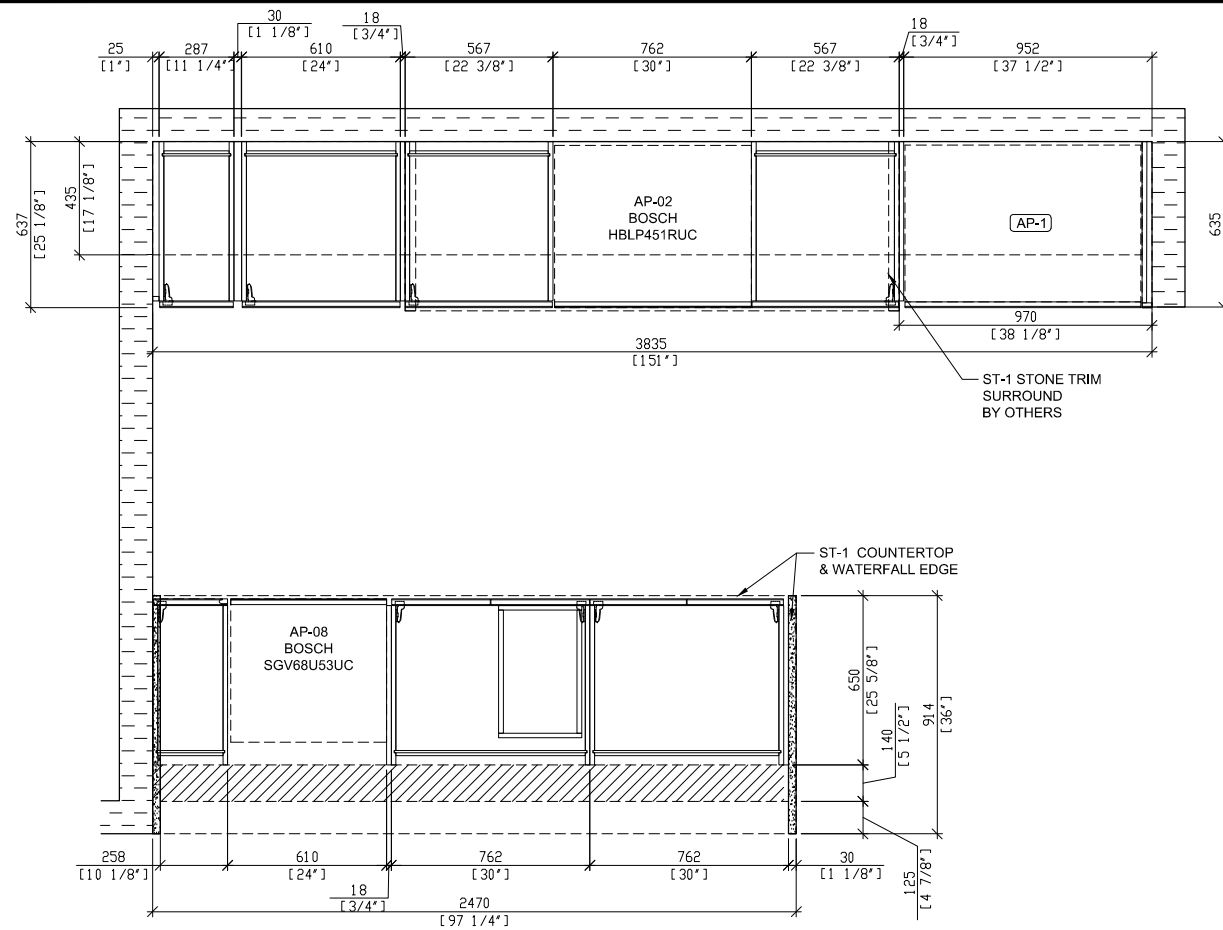

1
K3.2
PLAN SECTION KITCHEN TYPE K-3 UNIT 3-8C
SCALE - 1:20 REF. PLAN: 10A-701.00

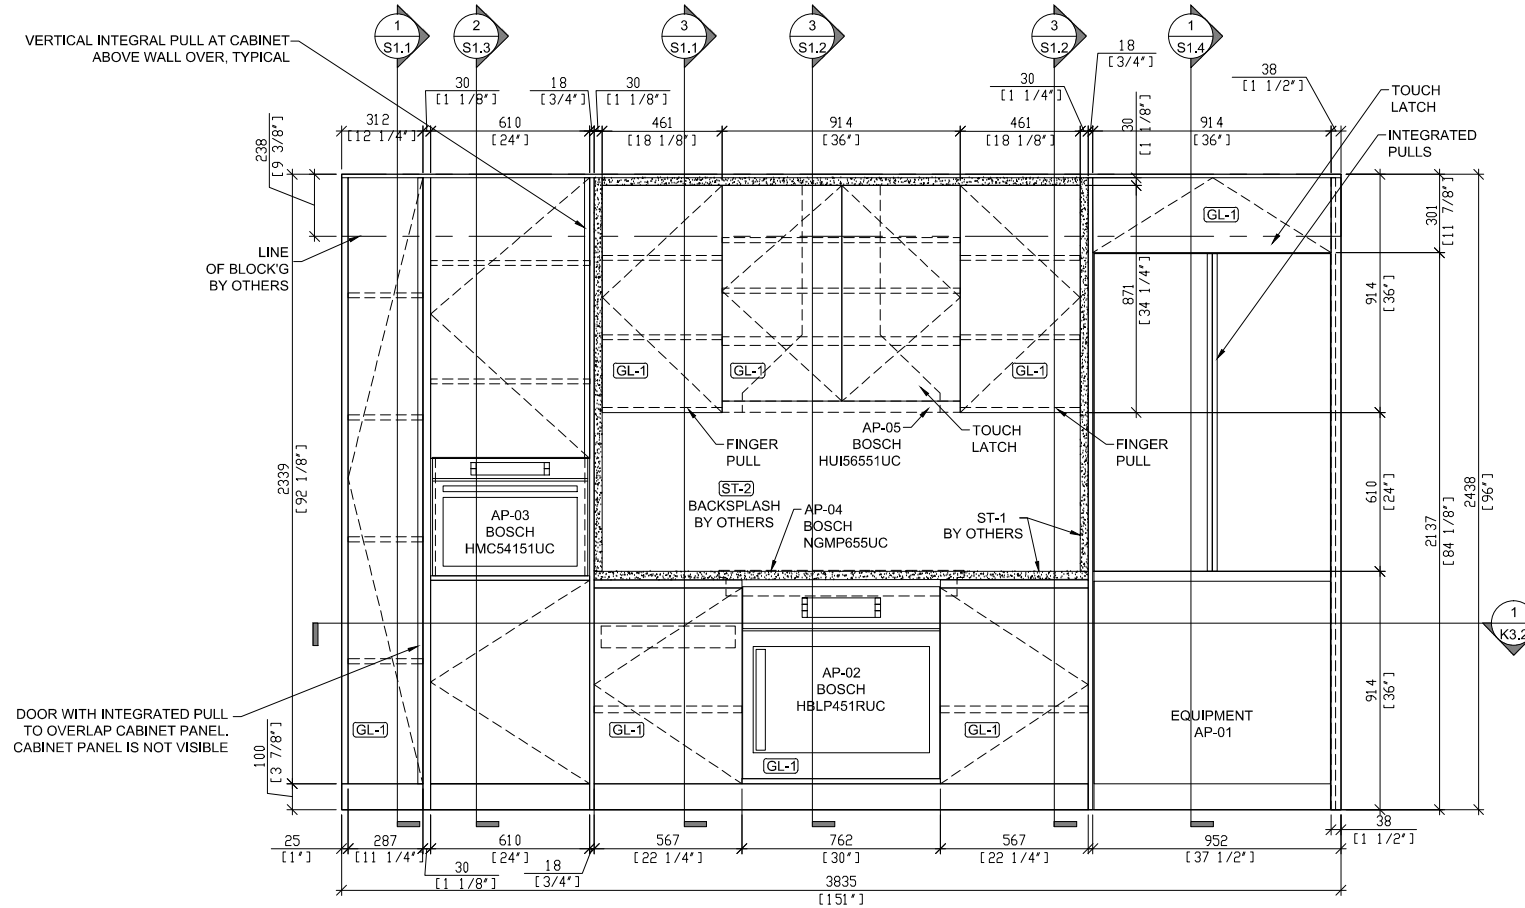

2
K3.2
ELEVATION KITCHEN TYPE K-3 UNIT 3-8C
SCALE - 1:20 REF. PLAN: 10A-701.00

SPECIFICATIONS

FINISHES

- GL-01 BACK PAINTED GLASS GRIGIO TITAN LITE LUCIDO
- PL-01 H.G ACRYLIC LAMINATE WHITE
- M-4 STAINLESS STEEL TOE KICK

HARDWARE

APPLIANCES

- AP-01 36" BOSCH FRENCH DOOR FRIDGE
- AP-02 30" BOSCH WALL OVEN
- AP-03 24" BOSCH SPEED OVEN
- AP-04 36" BOSCH COOKTOP
- AP-05 36" BOSCH BUILT IN HOOD
- AP-07 24" BOSCH WALL OVEN
- AP-08 24" BOSCH DISHWASHER SGV68U53UC
- AP-10 18" BOSCH FREEZER COLUMN
- AP-11 30" BOSCH REFRIG COLUMN
- AP-14 24" THERMADOR WINE FRIDGE T24UW800

EXCLUSIONS

APPROVED / NO CHANGES
APPROVED / AS NOTED
REVISE AS NOTED / RESUBMIT

SIGNATURE _____ DATE _____

REVISIONS

#	DATE	DESCRIPTION	BY	OBS

OPEN APPROVED, THIS DRAWING SUPERSEDES ALL PREVIOUS ARCHITECTURAL & SHOP DRAWINGS

APPROVED BY : _____
SIGNATURE : _____ DATE _____

ABBREVIATIONS

- AFF = ABOVE FIN FLOOR
- BSE = BASE
- BCK = BACK
- CABT = CABINET
- CAS = CASING
- CL = CLEAR OPENING
- CTOP = COUNTER TOP
- DB = DRAWER BOX
- DF = DRAWER FACE
- VF = VERIFY IN FIELD
- FD = FIELD DIMENSION
- FE = FINISH END
- FF = FACE FRAME
- FO = FINISHED OPENING
- FP = FIXED PANEL
- ID = INNER DIMENSION
- OD = OUTER DIMENSION
- PNL = PANEL
- RO = POUCH OPENING
- POT = PULL OUT TRAY
- REM = REMOVABLE PANEL
- SHF = ADJ SHELF


PROJECT : **300 94TH STREET**

LOCATION : 300 94TH STREET NEW YORK, NY 10025


ARC / DESN :

KITCHEN TYPE K-3
PLAN & ELEVATION

DWN BY:	SCALE : AS NOTED	DWG #
DWN BY:		K3.2

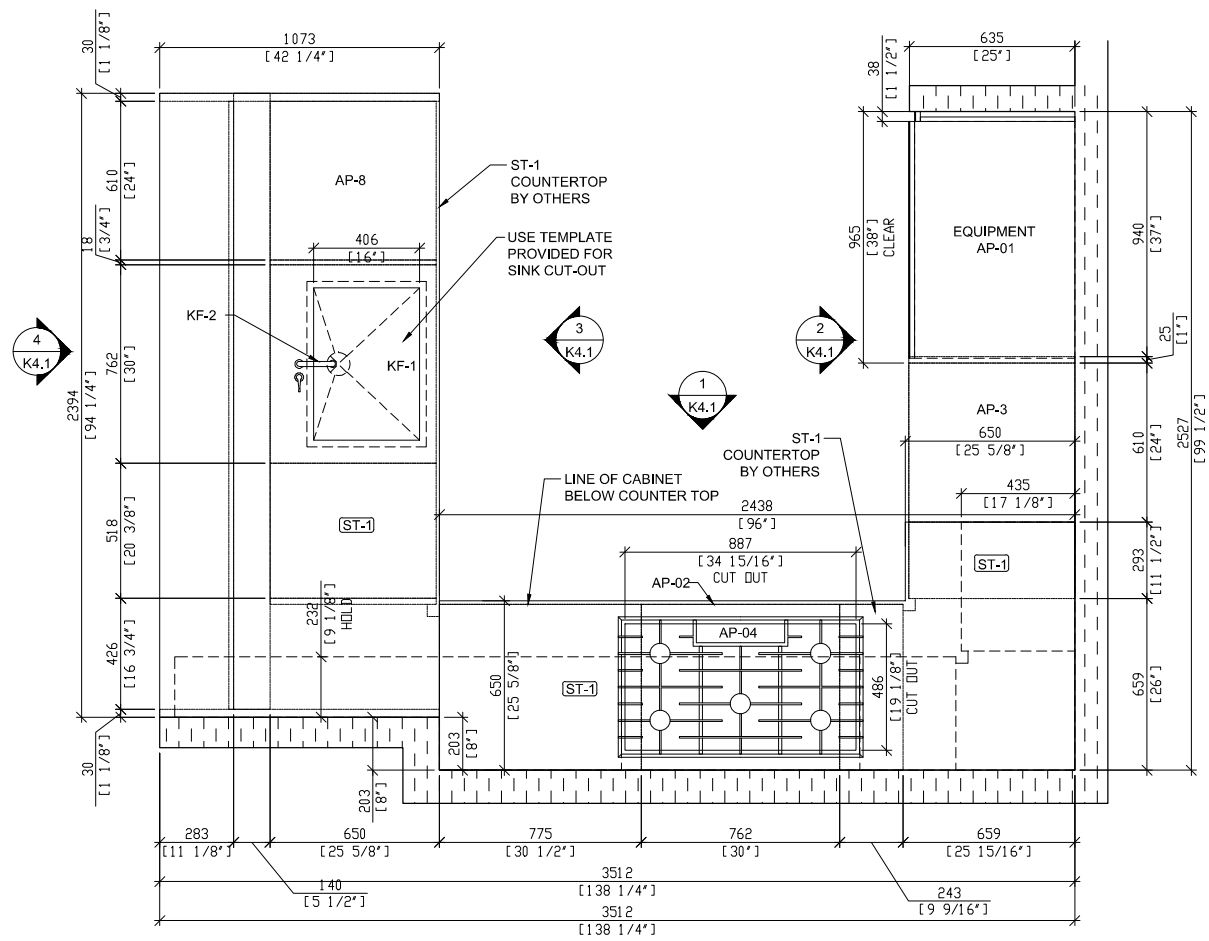

1
K4.1
PLAN
SCALE - 1:20
KITCHEN TYPE K-4
UNIT 7A
REF: PLAN 131A-701.00

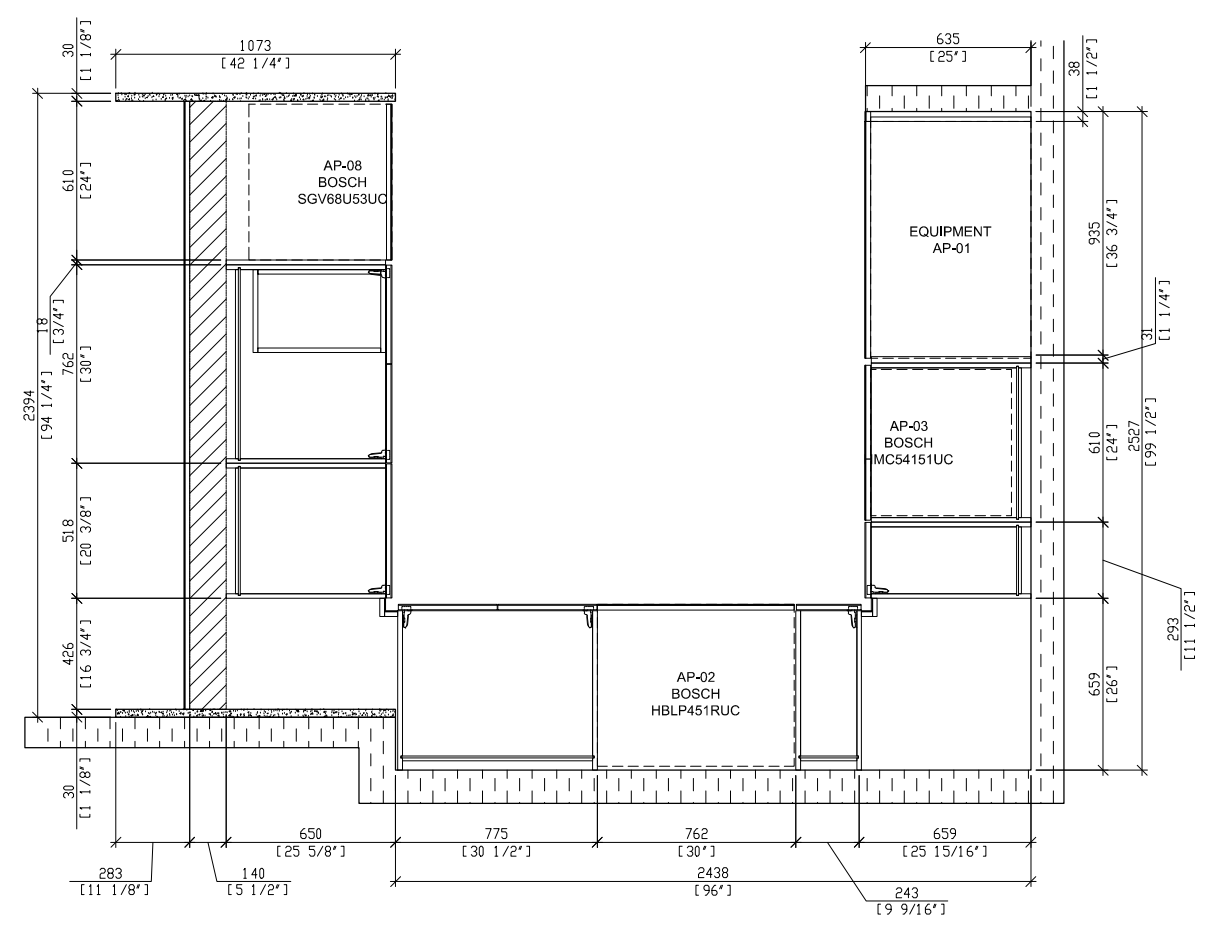

1
K4.1
PLAN SECTION
SCALE - 1:20
KITCHEN TYPE K-4
UNIT 7A
REF: PLAN 131A

SPECIFICATIONS

FINISHES

- GL-01 BACK PAINTED GLASS GRIGIO TITAN LITE LUCIDO
- PL-01 H.G ACRYLIC LAMINATE WHITE
- M-4 STAINLESS STEEL TOE KICK

HARDWARE

APPLIANCES

- AP-01 36" BOSCH FRENCH DOOR FRIDGE
- AP-02 30" BOSCH WALL OVEN
- AP-03 24" BOSCH SPEED OVEN
- AP-04 36" BOSCH COOKTOP
- AP-05 36" BOSCH BUILT IN HOOD
- AP-07 24" BOSCH WALL OVEN
- AP-08 24" BOSCH DISHWASHER SGV68U53UC
- AP-10 18" BOSCH FREEZER COLUMN
- AP-11 30" BOSCH REFRIG COLUMN
- AP-14 24" THERMADOR WINE FRIDGE T24UW800

EXCLUSIONS

APPROVED / NO CHANGES
APPROVED / AS NOTED
REVISE AS NOTED / RESUBMIT

SIGNATURE _____ DATE _____

REVISIONS

#	DATE	DESCRIPTION	BY	OBS

OPEN APPROVED, THIS DRAWING
SUPERSEDES ALL PREVIOUS
ARCHITECTURAL & SHOP DRAWINGS

APPROVED BY: _____
SIGNATURE: _____ DATE _____

ABBREVIATIONS

- AFF = ABOVE FIN FLOOR
- BSE = BASE
- BCK = BACK
- CABT = CABINET
- CAS = CASING
- CL = CLEAR OPENING
- CTOP = COUNTER TOP
- DB = DRAWER BOX
- DF = DRAWER FACE
- VF = VERIFY IN FIELD
- FD = FIELD DIMENSION
- FE = FINISH END
- FF = FACE FRAME
- FO = FINISHED OPENING
- FP = FIXED PANEL
- ID = INNER DIMENSION
- OD = OUTER DIMENSION
- PNL = PANEL
- RO = POUGH OPENING
- POT = PULL OUT TRAY
- REM = REMOVABLE PANEL
- SHF = ADJ SHELF


PROJECT:
300 94TH STREET

LOCATION:
300 94TH STREET NEW YORK, NY 10025


ARC / DESN:

KITCHEN TYPE K-4
PLAN & ELEVATION


DWN BY:	SCALE: AS NOTED	DWG #
DWN BY:		K4.1

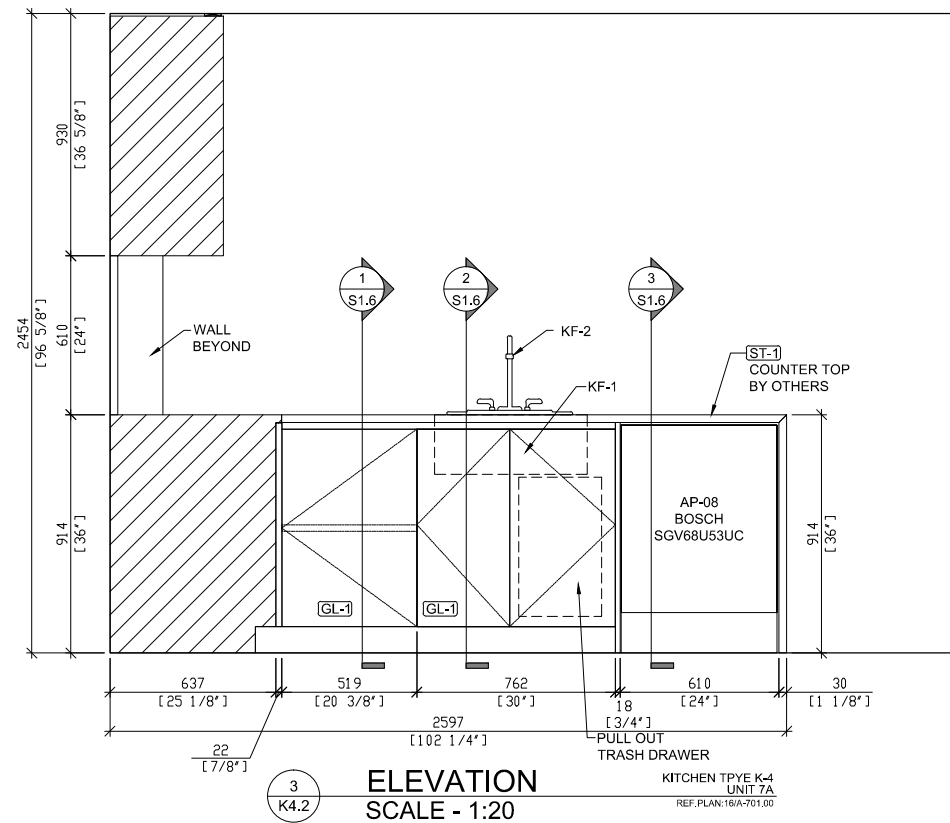


3
K4.2 ELEVATION SCALE - 1:20
KITCHEN TPYE K-4 UNIT 7A
REF.PLAN:15/A-701.00

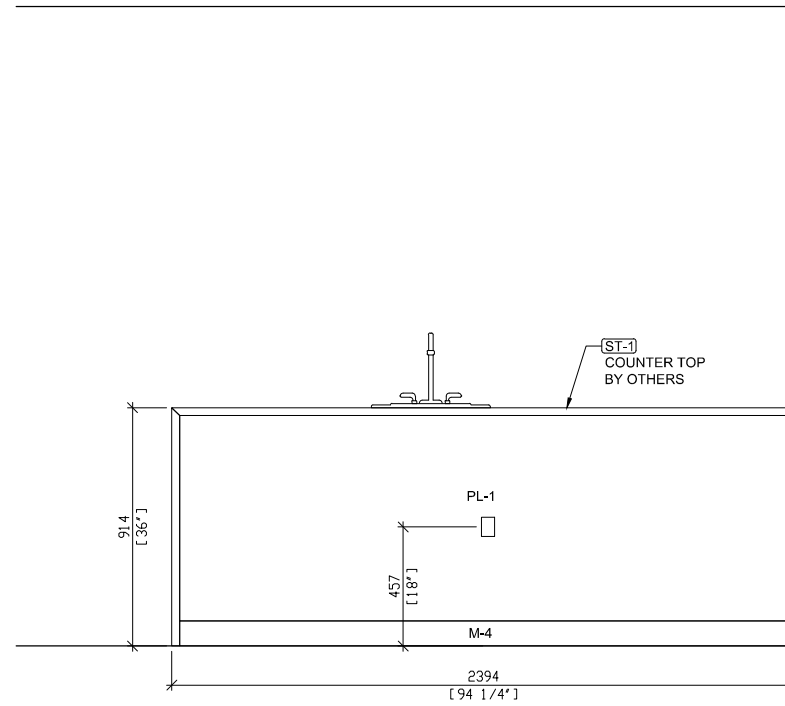

4
K4.2 ELEVATION SCALE - 1:20
KITCHEN TPYE K-4 UNIT 7A
REF.PLAN:17/A-701.00

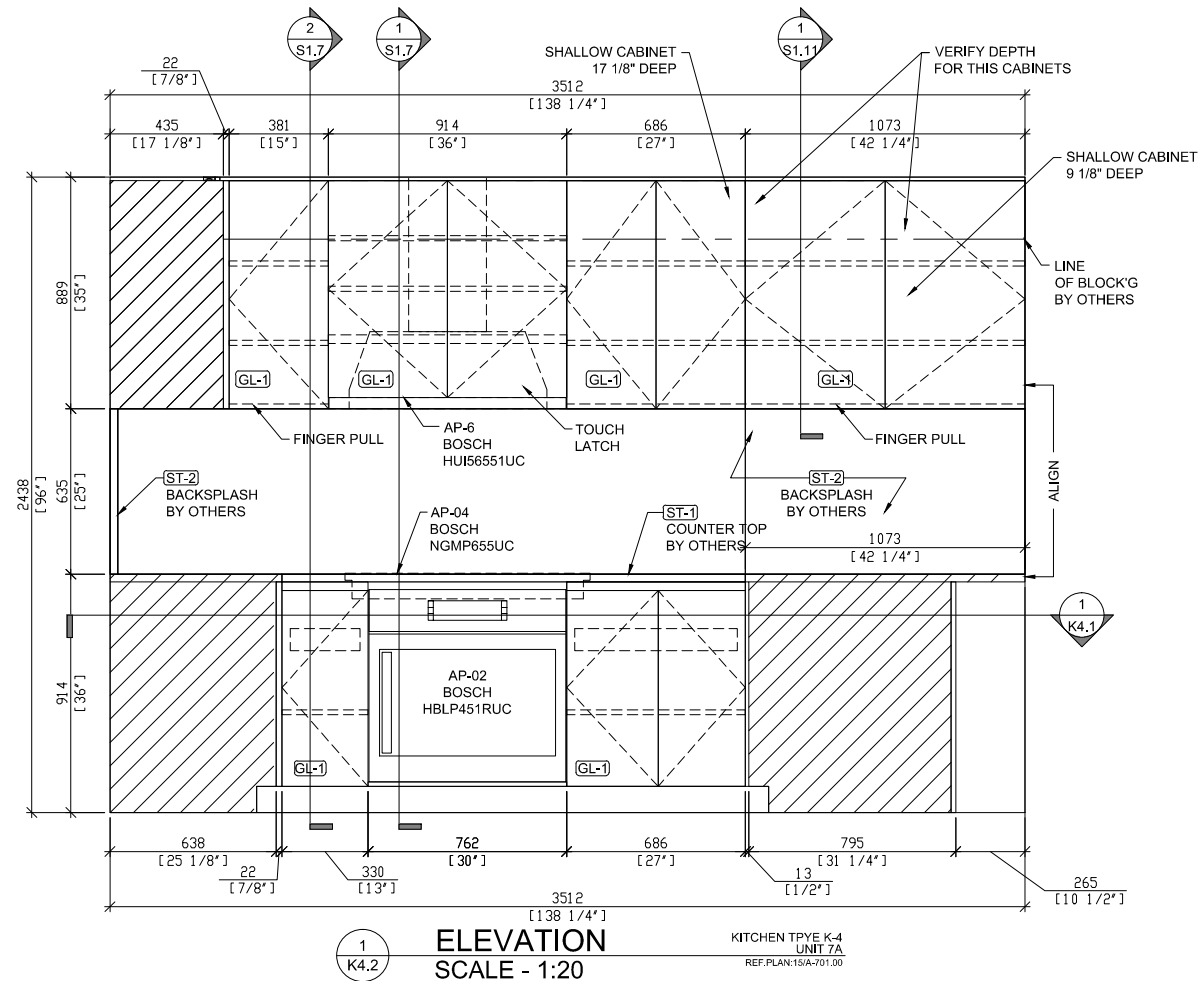

1
K4.2 ELEVATION SCALE - 1:20
KITCHEN TPYE K-4 UNIT 7A
REF.PLAN:15/A-701.00

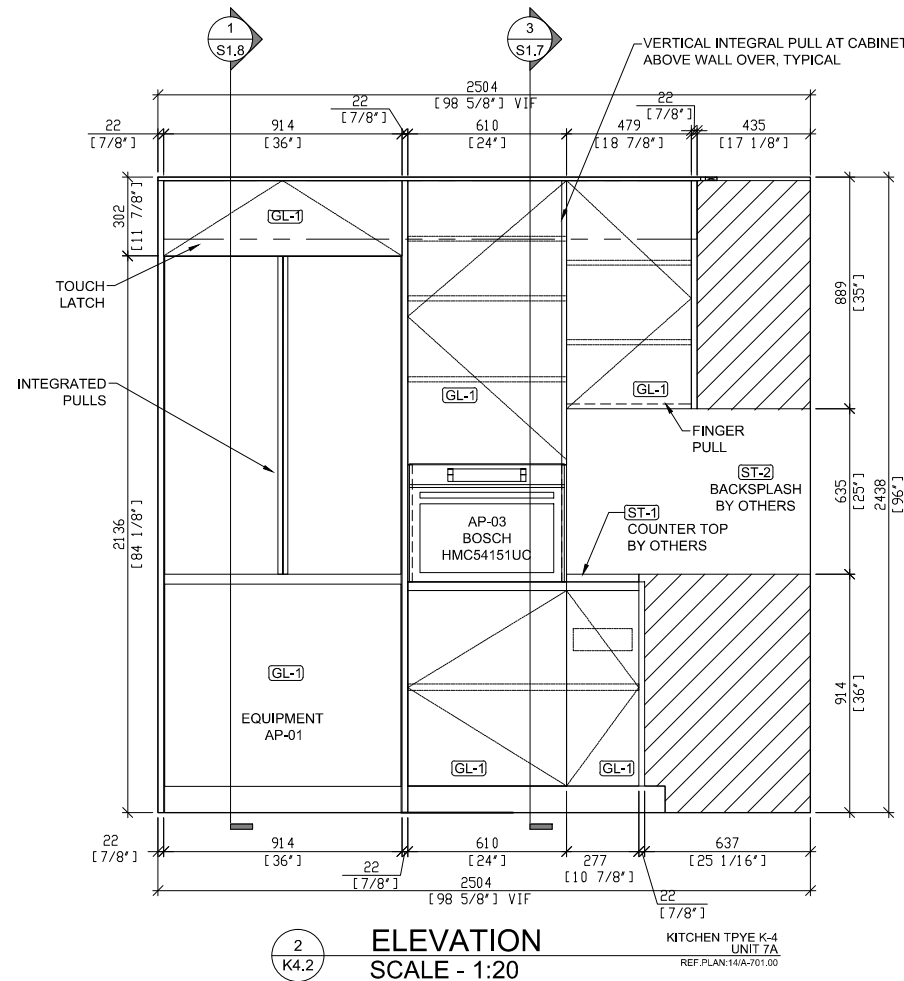

2
K4.2 ELEVATION SCALE - 1:20
KITCHEN TPYE K-4 UNIT 7A
REF.PLAN:14/A-701.00

SPECIFICATIONS

FINISHES

- GL-01 BACK PAINTED GLASS GRIGIO TITAN LITE LUCIDO
- PL-01 H.G ACRYLIC LAMINATE WHITE
- M-4 STAINLESS STEEL TOE KICK

HARDWARE

APPLIANCES

- AP-01 36" BOSCH FRENCH DOOR FRIDGE
- AP-02 30" BOSCH WALL OVEN
- AP-03 24" BOSCH SPEED OVEN
- AP-04 36" BOSCH COOKTOP
- AP-05 36" BOSCH BUILT IN HOOD
- AP-07 24" BOSCH WALL OVEN
- AP-08 24" BOSCH DISHWASHER SGV68U53UC
- AP-10 18" BOSCH FREEZER COLUMN
- AP-11 30" BOSCH REFRIG COLUMN
- AP-14 24" THERMADOR WINE FRIDGE T24UW800

EXCLUSIONS

APPROVED / NO CHANGES
APPROVED / AS NOTED
REVISE AS NOTED / RESUBMIT

SIGNATURE _____ DATE _____

REVISIONS

#	DATE	DESCRIPTION	BY	OBS

OPEN APPROVED, THIS DRAWING SUPERSEDES ALL PREVIOUS ARCHITECTURAL & SHOP DRAWINGS

APPROVED BY: _____
SIGNATURE: _____ DATE: _____

ABBREVIATIONS

- AFF = ABOVE FIN FLOOR
- FE = FINISH END
- BSE = BASE
- FF = FACE FRAME
- BCK = BACK
- FO = FINISHED OPENING
- CABT = CABINET
- FP = FIXED PANEL
- CAS = CASING
- ID = INNER DIMENSION
- CL = CLEAR OPENING
- OD = OUTER DIMENSION
- CTOP = COUNTER TOP
- PNL = PANEL
- DB = DRAWER BOX
- RO = POUCH OPENING
- DF = DRAWER FACE
- POT = PULL OUT TRAY
- VF = VERIFY IN FIELD
- REM = REMOVABLE PANEL
- FD = FIELD DIMENSION
- SHF = ADJ SHELF


PROJECT: **300 94TH STREET**

LOCATION: 300 94TH STREET NEW YORK, NY 10025


ARC / DESN:

KITCHEN TYPE K-4
ELEVATION

DWN BY:	SCALE: AS NOTED	DWG #
DWN BY:		K4.2

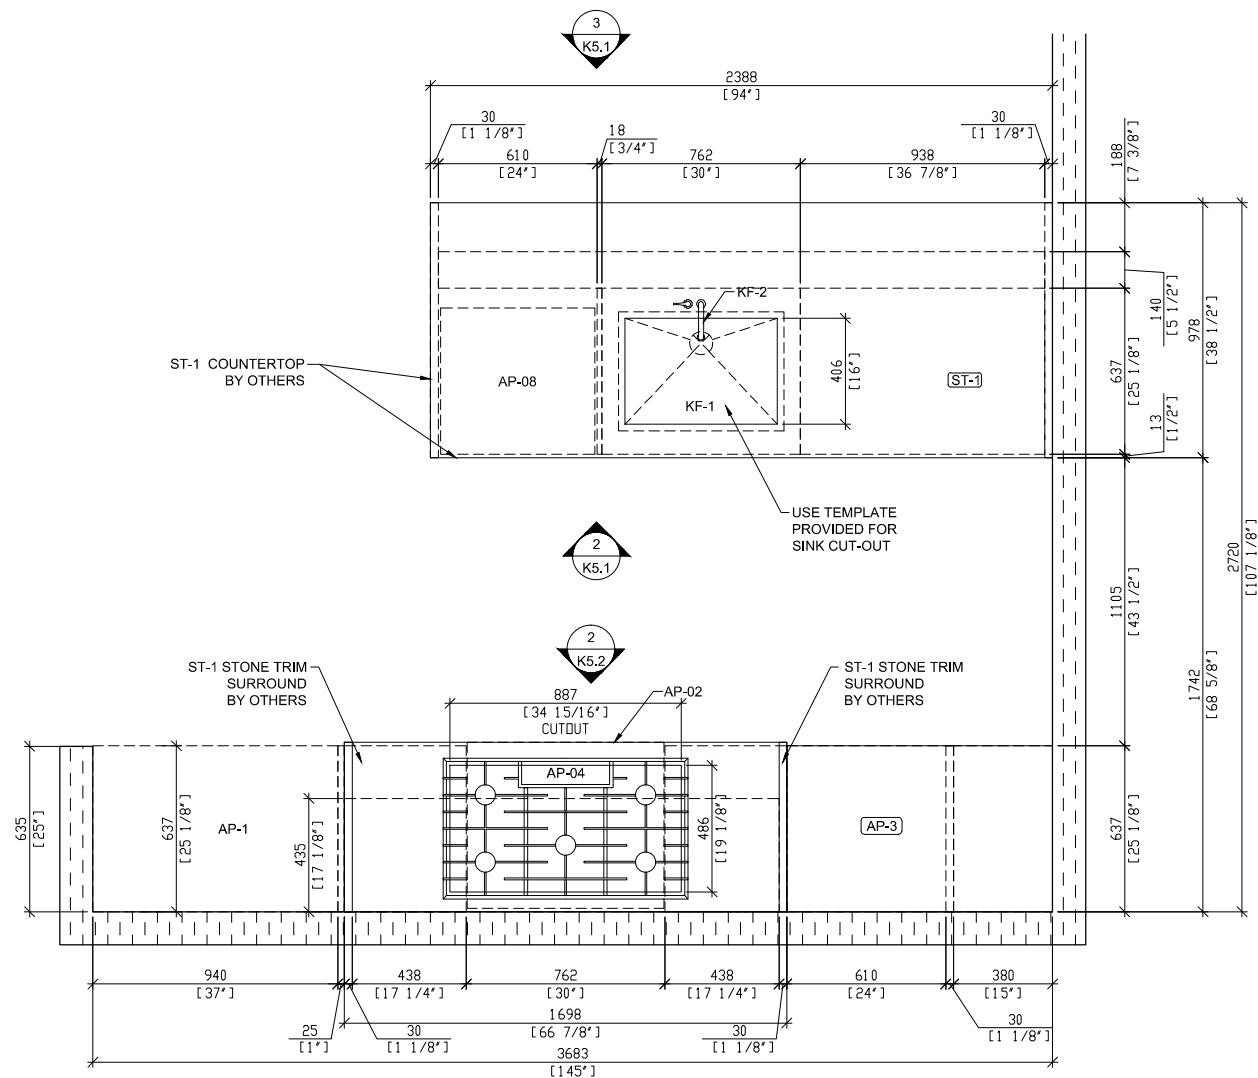

1 PLAN
K5.1 SCALE - 1:20
KITCHEN TYPE K-5
UNIT 7-13B
REF. PLAN 3/A-702.00

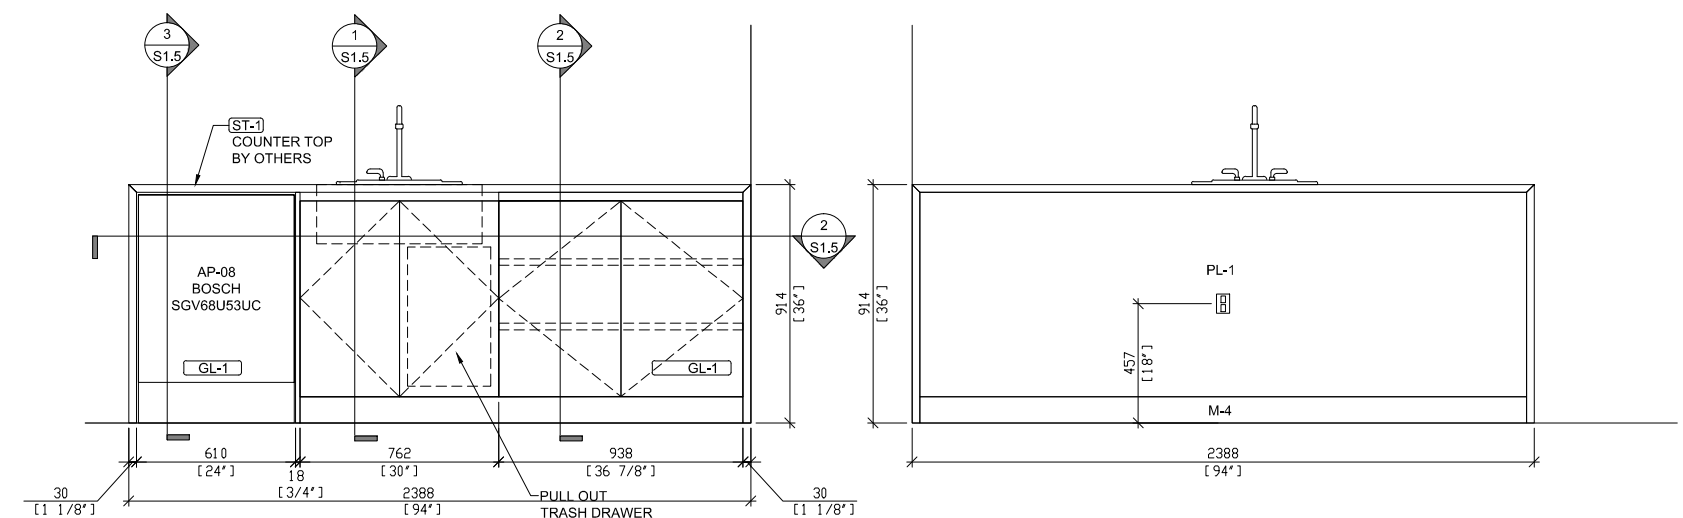

2 ELEVATION
K5.1 SCALE - 1:20
KITCHEN TYPE K-5
UNIT 7-13B
REF. PLAN 3/A-702.00

3 ELEVATION
K5.1 SCALE - 1:20
KITCHEN TYPE K-5
UNIT 7-13B
REF. PLAN 3/A-702.00

SPECIFICATIONS

FINISHES

- GL-01 BACK PAINTED GLASS GRIGIO TITAN LITE LUCIDO
- PL-01 H.G ACRYLIC LAMINATE WHITE
- M-4 STAINLESS STEEL TOE KICK

HARDWARE

APPLIANCES

- AP-01 36" BOSCH FRENCH DOOR FRIDGE
- AP-02 30" BOSCH WALL OVEN
- AP-03 24" BOSCH SPEED OVEN
- AP-04 36" BOSCH COOKTOP
- AP-05 36" BOSCH BUILT IN HOOD
- AP-07 24" BOSCH WALL OVEN
- AP-08 24" BOSCH DISHWASHER SGV68U53UC
- AP-10 18" BOSCH FREEZER COLUMN
- AP-11 30" BOSCH REFRIG COLUMN
- AP-14 24" THERMADOR WINE FRIDGE T24UW800

EXCLUSIONS

APPROVED / NO CHANGES
APPROVED / AS NOTED
REVISE AS NOTED / RESUBMIT

SIGNATURE _____ DATE _____

REVISIONS

#	DATE	DESCRIPTION	BY	OBS

OPEN APPROVED, THIS DRAWING SUPERSEDES ALL PREVIOUS ARCHITECTURAL & SHOP DRAWINGS

APPROVED BY : _____
SIGNATURE : _____ DATE _____

ABBREVIATIONS

- AFF = ABOVE FIN FLOOR
- BSE = BASE
- BCK = BACK
- CABT = CABINET
- CAS = CASING
- CL = CLEAR OPENING
- CTOP = COUNTER TOP
- DB = DRAWER BOX
- DF = DRAWER FACE
- VF = VERIFY IN FIELD
- FD = FIELD DIMENSION
- FE = FINISH END
- FF = FACE FRAME
- FO = FINISHED OPENING
- FP = FIXED PANEL
- ID = INNER DIMENSION
- OD = OUTER DIMENSION
- PNL = PANEL
- RO = ROUGH OPENING
- POT = PULL OUT TRAY
- REM = REMOVABLE PANEL
- SHF = ADJ SHELF


PROJECT :
300 94TH STREET

LOCATION :
300 94TH STREET NEW YORK, NY 10025

ARC / DESN :

KITCHEN TYPE K-5
ELEVATION

DWN BY:	SCALE : AS NOTED	DWG # K5.1
DWN BY:		

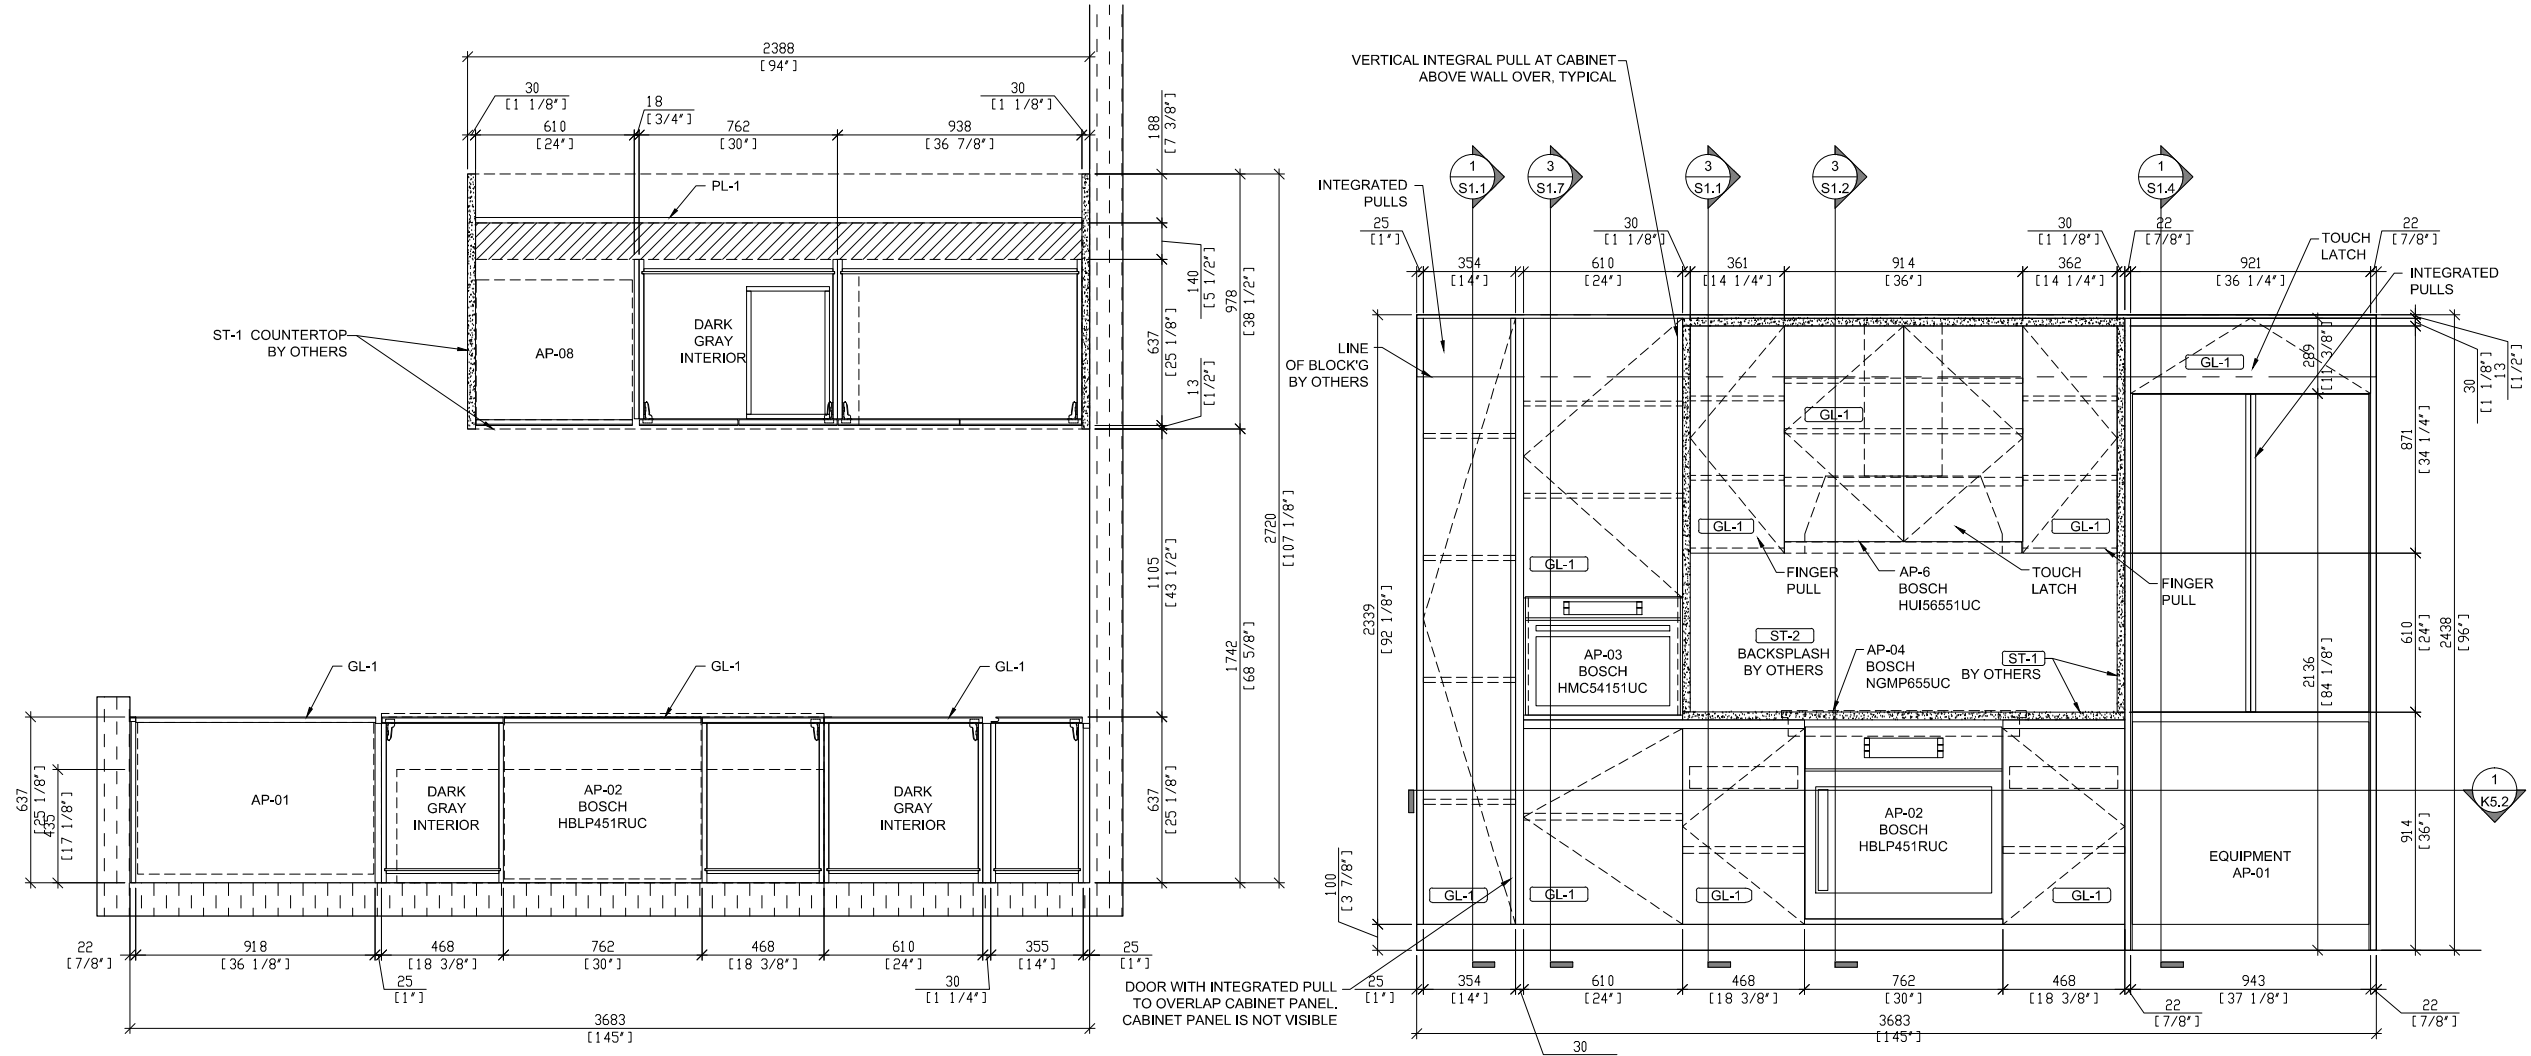

1 PLAN SECTION SCALE - 1:20
 KITCHEN TYPE K-5 UNIT 7-13B
 REF. PLAN 1/A-702.00

2 ELEVATION SCALE - 1:20
 KITCHEN TYPE K-5 UNIT 7-13B
 REF. PLAN 2/A-702.00

SPECIFICATIONS

FINISHES

- GL-01 BACK PAINTED GLASS GRIGIO TITAN LITE LUCIDO
- PL-01 H.G ACRYLIC LAMINATE WHITE
- M-4 STAINLESS STEEL TOE KICK

HARDWARE

APPLIANCES

- AP-01 36" BOSCH FRENCH DOOR FRIDGE
- AP-02 30" BOSCH WALL OVEN
- AP-03 24" BOSCH SPEED OVEN
- AP-04 36" BOSCH COOKTOP
- AP-05 36" BOSCH BUILT IN HOOD
- AP-07 24" BOSCH WALL OVEN
- AP-08 24" BOSCH DISHWASHER SGV68U53UC
- AP-10 18" BOSCH FREEZER COLUMN
- AP-11 30" BOSCH REFRIG COLUMN
- AP-14 24" THERMADOR WINE FRIDGE T24UW800

EXCLUSIONS

APPROVED / NO CHANGES
 APPROVED / AS NOTED
 REVISE AS NOTED / RESUBMIT

SIGNATURE _____ DATE _____

REVISIONS

#	DATE	DESCRIPTION	BY	OBS

OPEN APPROVED, THIS DRAWING SUPERSEDES ALL PREVIOUS ARCHITECTURAL & SHOP DRAWINGS

APPROVED BY: _____
 SIGNATURE: _____ DATE: _____

ABBREVIATIONS

- AFF = ABOVE FIN FLOOR
- BSE = BASE
- BCK = BACK
- CABT = CABINET
- CAS = CASING
- CL = CLEAR OPENING
- CTOP = COUNTER TOP
- DB = DRAWER BOX
- DF = DRAWER FACE
- VF = VERIFY IN FIELD
- VD = FIELD DIMENSION
- FE = FINISH END
- FF = FACE FRAME
- FO = FINISHED OPENING
- FP = FIXED PANEL
- ID = INNER DIMENSION
- OD = OUTER DIMENSION
- PNL = PANEL
- RO = POUCH OPENING
- POT = PULL OUT TRAY
- REM = REMOVABLE PANEL
- SHF = ADJ SHELF



PROJECT: 300 94TH STREET

LOCATION: 300 94TH STREET NEW YORK, NY 10025

ARC / DESN:

KITCHEN TYPE K-5 ELEVATION


DWN BY:	SCALE: AS NOTED	DWG #
DWN BY:		K5.2

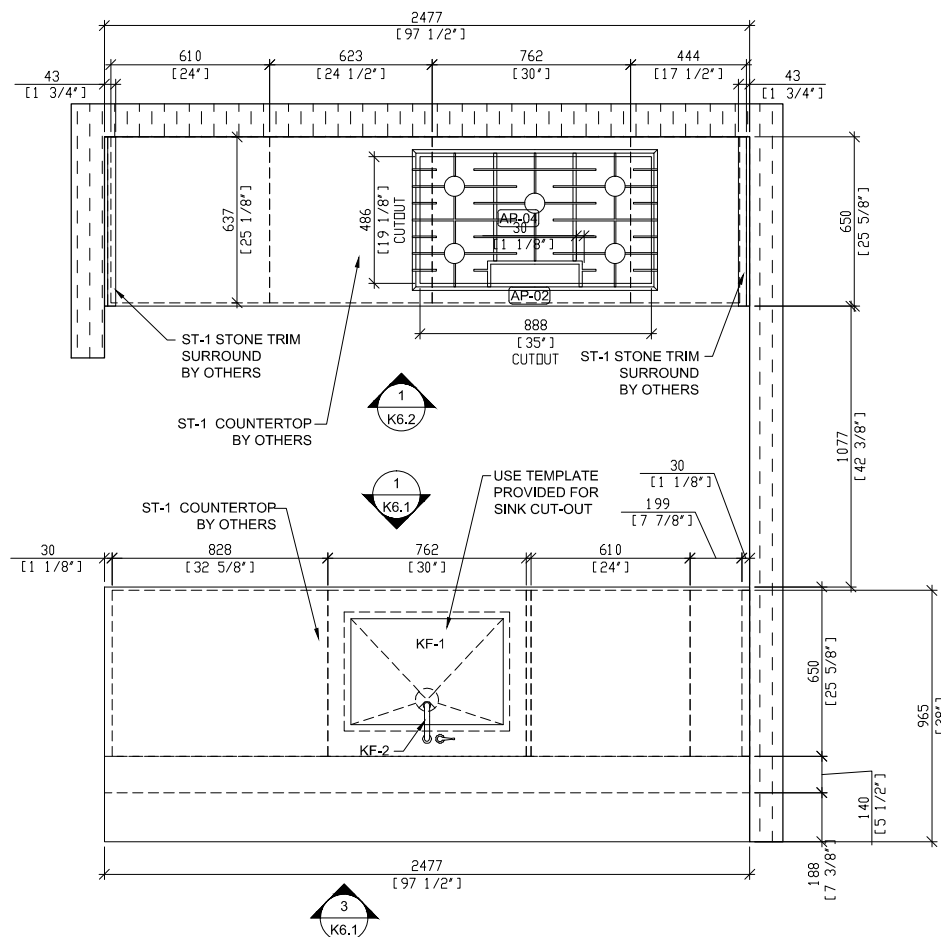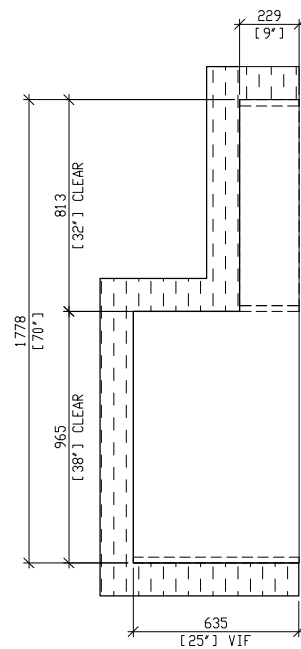

1
K6.1

ELEVATION KITCHEN TYPE K-6
UNIT 7C
REF:6/A-702.00


1:20

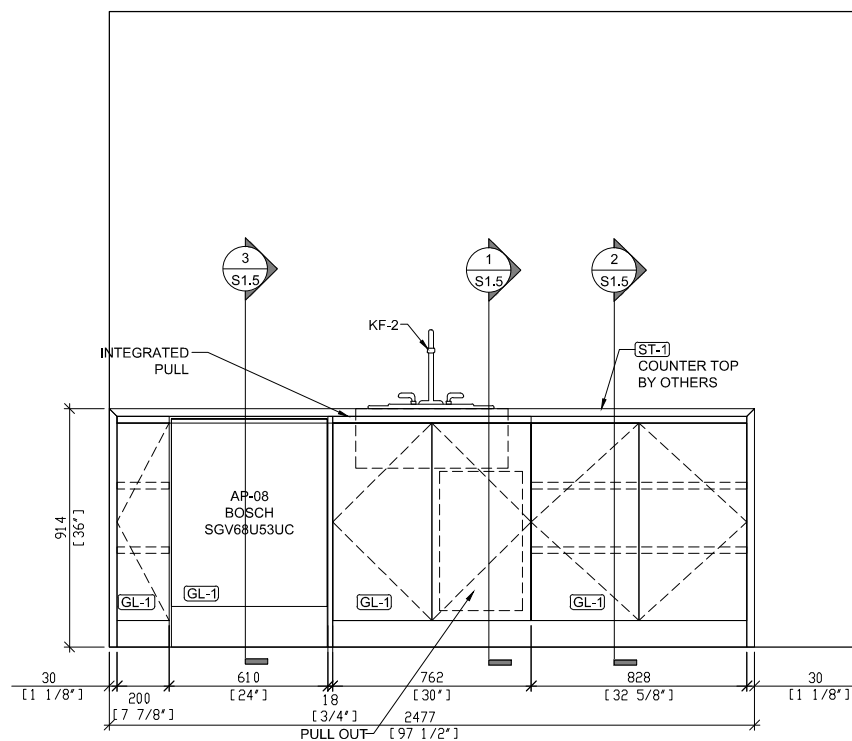

1
K6.1

ELEVATION KITCHEN TYPE K-6
UNIT 7C
REF:7/A-702.00

1:20

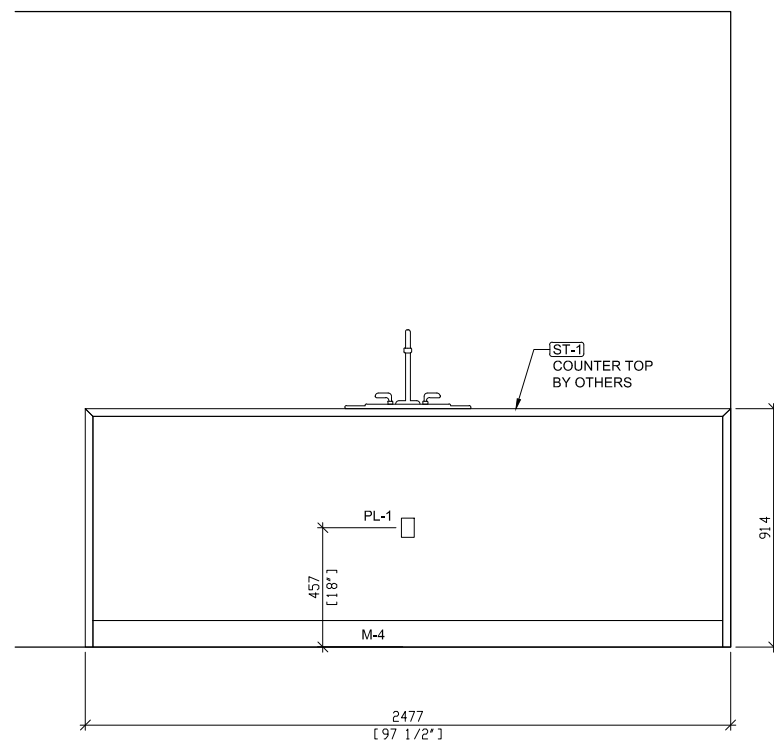

3
K6.1

ELEVATION KITCHEN TYPE K-6
UNIT 7C
REF:9/A-702.00

1:20

SPECIFICATIONS

FINISHES

- GL-01 BACK PAINTED GLASS GRIGIO TITAN LITE LUCIDO
- PL-01 H.G ACRYLIC LAMINATE WHITE
- M-4 STAINLESS STEEL TOE KICK

HARDWARE

APPLIANCES

- AP-01 36" BOSCH FRENCH DOOR FRIDGE
- AP-02 30" BOSCH WALL OVEN
- AP-03 24" BOSCH SPEED OVEN
- AP-04 36" BOSCH COOKTOP
- AP-05 36" BOSCH BUILT IN HOOD
- AP-07 24" BOSCH WALL OVEN
- AP-08 24" BOSCH DISHWASHER SGV68U53UC
- AP-10 18" BOSCH FREEZER COLUMN
- AP-11 30" BOSCH REFRIG COLUMN
- AP-14 24" THERMADOR WINE FRIDGE T24UW800

EXCLUSIONS

APPROVED / NO CHANGES
APPROVED / AS NOTED
REVISE AS NOTED / RESUBMIT

SIGNATURE _____ DATE _____

REVISIONS

#	DATE	DESCRIPTION	BY	OBS

OPEN APPROVED, THIS DRAWING
SUPERSEDES ALL PREVIOUS
ARCHITECTURAL & SHOP DRAWINGS

APPROVED BY : _____
SIGNATURE : _____ DATE _____

ABBREVIATIONS

- AFF = ABOVE FIN FLOOR
- BSE = BASE
- BCK = BACK
- CABT = CABINET
- CAS = CASING
- CL = CLEAR OPENING
- CTOP = COUNTERTOP
- DB = DRAWER BOX
- DF = DRAWER FACE
- VF = VERIFY IN FIELD
- FE = FINISH END
- FF = FACE FRAME
- FO = FINISHED OPENING
- FP = FIXED PANEL
- ID = INNER DIMENSION
- OD = OUTER DIMENSION
- PNL = PANEL
- RO = POUGH OPENING
- POT = PULL OUT TRAY
- REM = REMOVABLE PANEL
- SHF = ADJ SHELF


PROJECT :
300 94TH STREET

LOCATION :
300 94TH STREET NEW YORK, NY 10025

ARC / DESN :

KITCHEN TYPE K-6
PLAN & ELEVATION

DWN BY:	SCALE : AS NOTED	DWG #
DWN BY:		K6.1

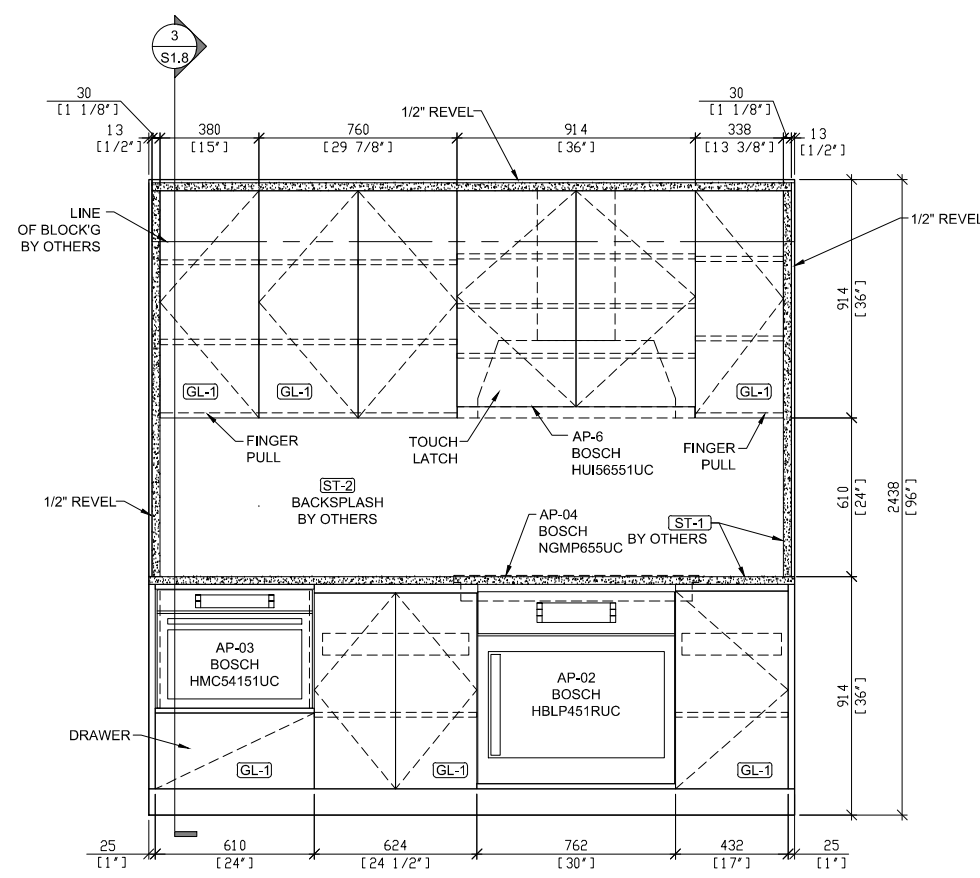


1
K6.2

ELEVATION

KITCHEN TYPE K-6
UNIT 7C
REF:6/A-702.00

1:20

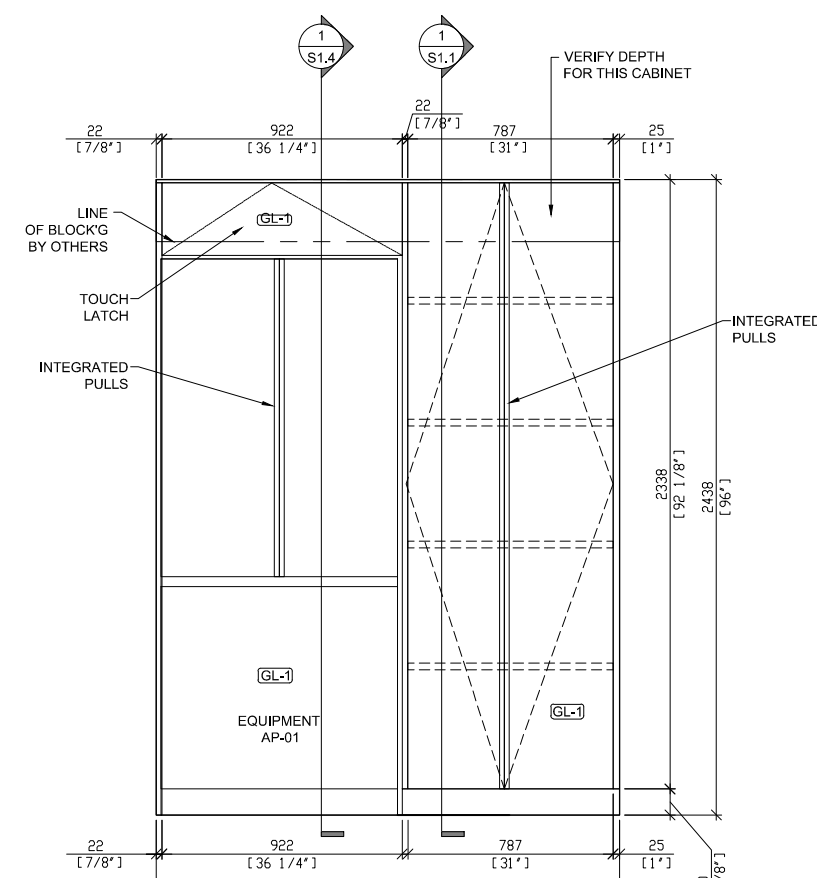

2
K6.2

ELEVATION

KITCHEN TYPE K-6
UNIT 7C
REF:6/A-702.00

1:20

SPECIFICATIONS

FINISHES

- GL-01 BACK PAINTED GLASS GRIGIO TITAN LITE LUCIDO
- PL-01 H.G ACRYLIC LAMINATE WHITE
- M-4 STAINLESS STEEL TOE KICK

HARDWARE

APPLIANCES

- AP-01 36" BOSCH FRENCH DOOR FRIDGE
- AP-02 30" BOSCH WALL OVEN
- AP-03 24" BOSCH SPEED OVEN
- AP-04 36" BOSCH COOKTOP
- AP-05 36" BOSCH BUILT IN HOOD
- AP-07 24" BOSCH WALL OVEN
- AP-08 24" BOSCH DISHWASHER SGV68U53UC
- AP-10 18" BOSCH FREEZER COLUMN
- AP-11 30" BOSCH REFRIG COLUMN
- AP-14 24" THERMADOR WINE FRIDGE T24UW800

EXCLUSIONS

APPROVED / NO CHANGES
APPROVED / AS NOTED
REVISE AS NOTED / RESUBMIT

SIGNATURE _____ DATE _____

REVISIONS

#	DATE	DESCRIPTION	BY	OBS

OPEN APPROVED, THIS DRAWING
SUPERSEDES ALL PREVIOUS
ARCHITECTURAL & SHOP DRAWINGS

APPROVED BY : _____
SIGNATURE : _____ DATE _____

ABBREVIATIONS

- AFF = ABOVE FIN FLOOR
- BSE = BASE
- BCK = BACK
- CABT = CABINET
- CAS = CASING
- CL = CLEAR OPENING
- CTOP = COUNTER TOP
- DB = DRAWER BOX
- DF = DRAWER FACE
- VF = VERIFY IN FIELD
- FD = FIELD DIMENSION
- FE = FINISH END
- FF = FACE FRAME
- FO = FINISHED OPENING
- FP = FIXED PANEL
- ID = INNER DIMENSION
- OD = OUTER DIMENSION
- PNL = PANEL
- RO = POUCH OPENING
- POT = PULL OUT TRAY
- REM = REMOVABLE PANEL
- SHF = ADJ SHELF


PROJECT :
300 94TH STREET

LOCATION :
300 94TH STREET NEW YORK, NY 10025


ARC / DESN :

KITCHEN TYPE K-6
PLAN & ELEVATION

DWN BY:	SCALE : AS NOTED	DWG #
DWN BY:		K6.2

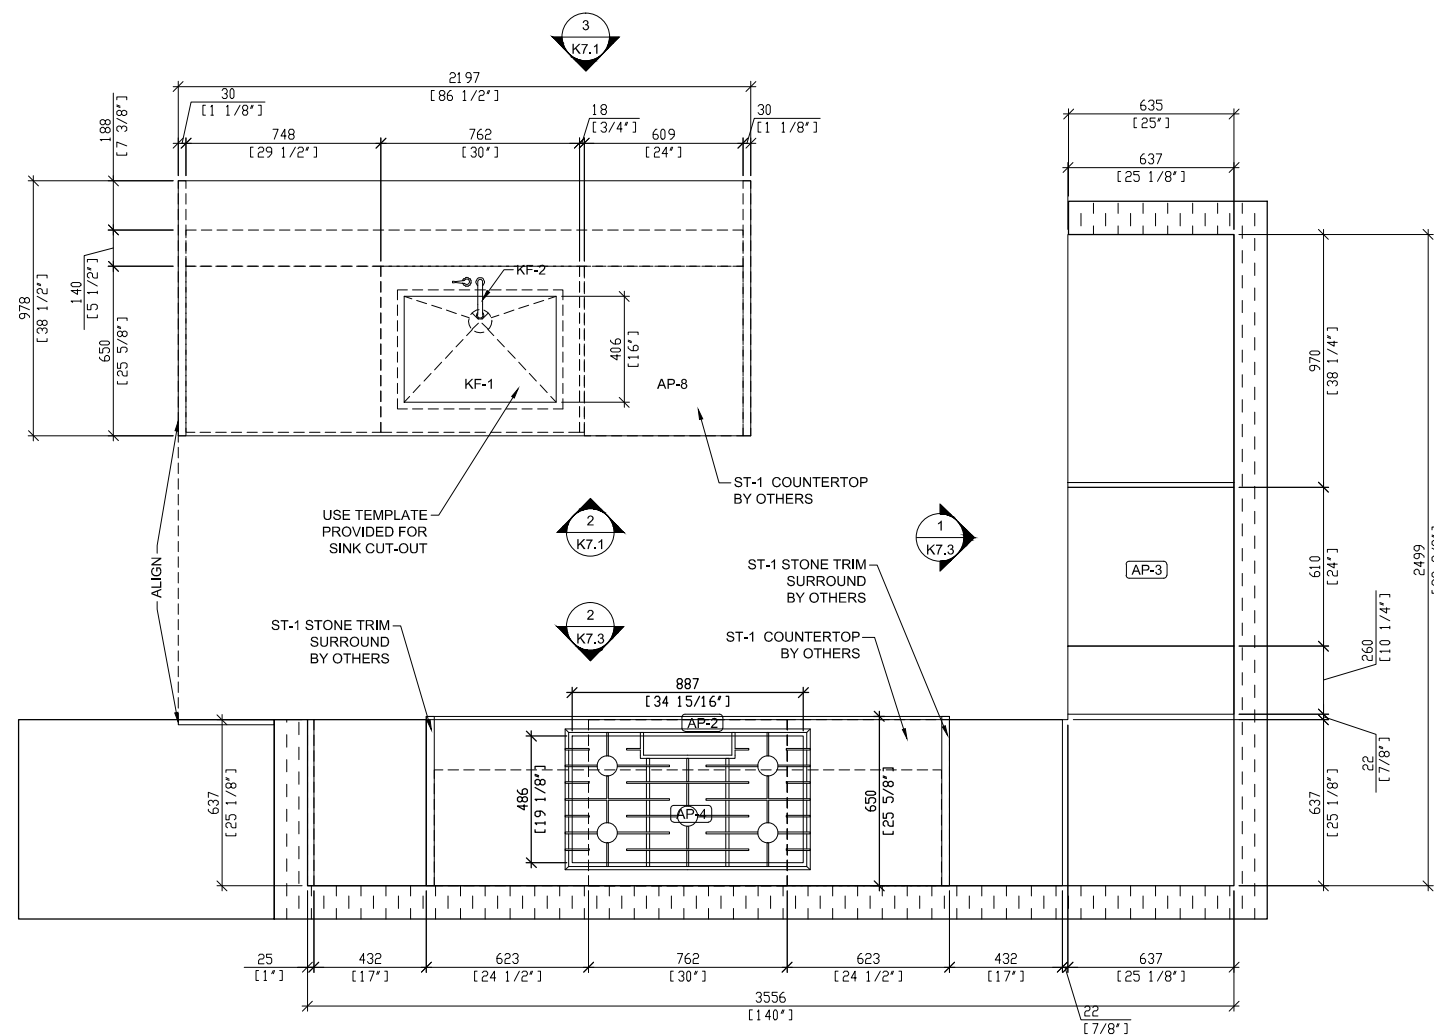

1 ELEVATION KITCHEN TYPE K-7 UNIT 8-13A REF:10/A-702.00
K7.1 1:20

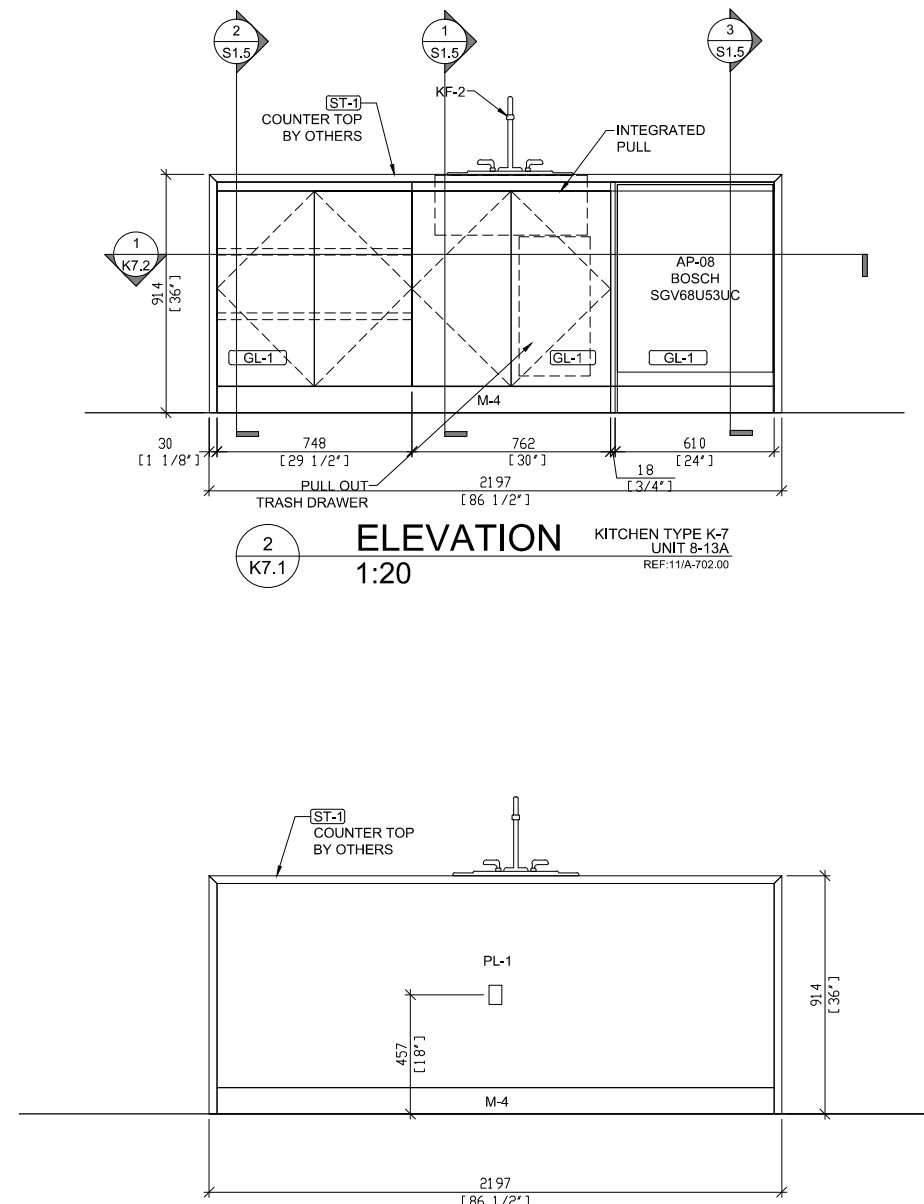

2 ELEVATION KITCHEN TYPE K-7 UNIT 8-13A REF:11/A-702.00
K7.1 1:20

3 ELEVATION KITCHEN TYPE K-7 UNIT 8-13A REF:14/A-702.00
K7.1 1:20

SPECIFICATIONS

FINISHES

- GL-01 BACK PAINTED GLASS GRIGIO TITAN LITE LUCIDO
- PL-01 H.G ACRYLIC LAMINATE WHITE
- M-4 STAINLESS STEEL TOE KICK

HARDWARE

APPLIANCES

- AP-01 36" BOSCH FRENCH DOOR FRIDGE
- AP-02 30" BOSCH WALL OVEN
- AP-03 24" BOSCH SPEED OVEN
- AP-04 36" BOSCH COOKTOP
- AP-05 36" BOSCH BUILT IN HOOD
- AP-07 24" BOSCH WALL OVEN
- AP-08 24" BOSCH DISHWASHER SGV68U53UC
- AP-10 18" BOSCH FREEZER COLUMN
- AP-11 30" BOSCH REFRIG COLUMN
- AP-14 24" THERMADOR WINE FRIDGE T24UW800

EXCLUSIONS

APPROVED / NO CHANGES
APPROVED / AS NOTED
REVISE AS NOTED / RESUBMIT

SIGNATURE _____ DATE _____

REVISIONS

#	DATE	DESCRIPTION	BY	OBS

OPEN APPROVED, THIS DRAWING SUPERSEDES ALL PREVIOUS ARCHITECTURAL & SHOP DRAWINGS

APPROVED BY: _____
SIGNATURE: _____ DATE _____

ABBREVIATIONS

- AFF = ABOVE FIN FLOOR
- BSE = BASE
- BCK = BACK
- CABT = CABINET
- CAS = CASING
- CL = CLEAR OPENING
- CTOP = COUNTER TOP
- DB = DRAWER BOX
- DF = DRAWER FACE
- VF = VERIFY IN FIELD
- FD = FIELD DIMENSION
- FE = FINISH END
- FF = FACE FRAME
- FO = FINISHED OPENING
- FP = FIXED PANEL
- ID = INNER DIMENSION
- OD = OUTER DIMENSION
- PNL = PANEL
- RO = POUH OPENING
- POT = PULL OUT TRAY
- REM = REMOVABLE PANEL
- SHF = ADJ SHELF


PROJECT: **300 94TH STREET**

LOCATION: **300 94TH STREET NEW YORK, NY 10025**

ARC / DESN:

KITCHEN TYPE K-7
PLAN & ELEVATION

DWN BY:	SCALE: AS NOTED	DWG #
DWN BY:		K7.1

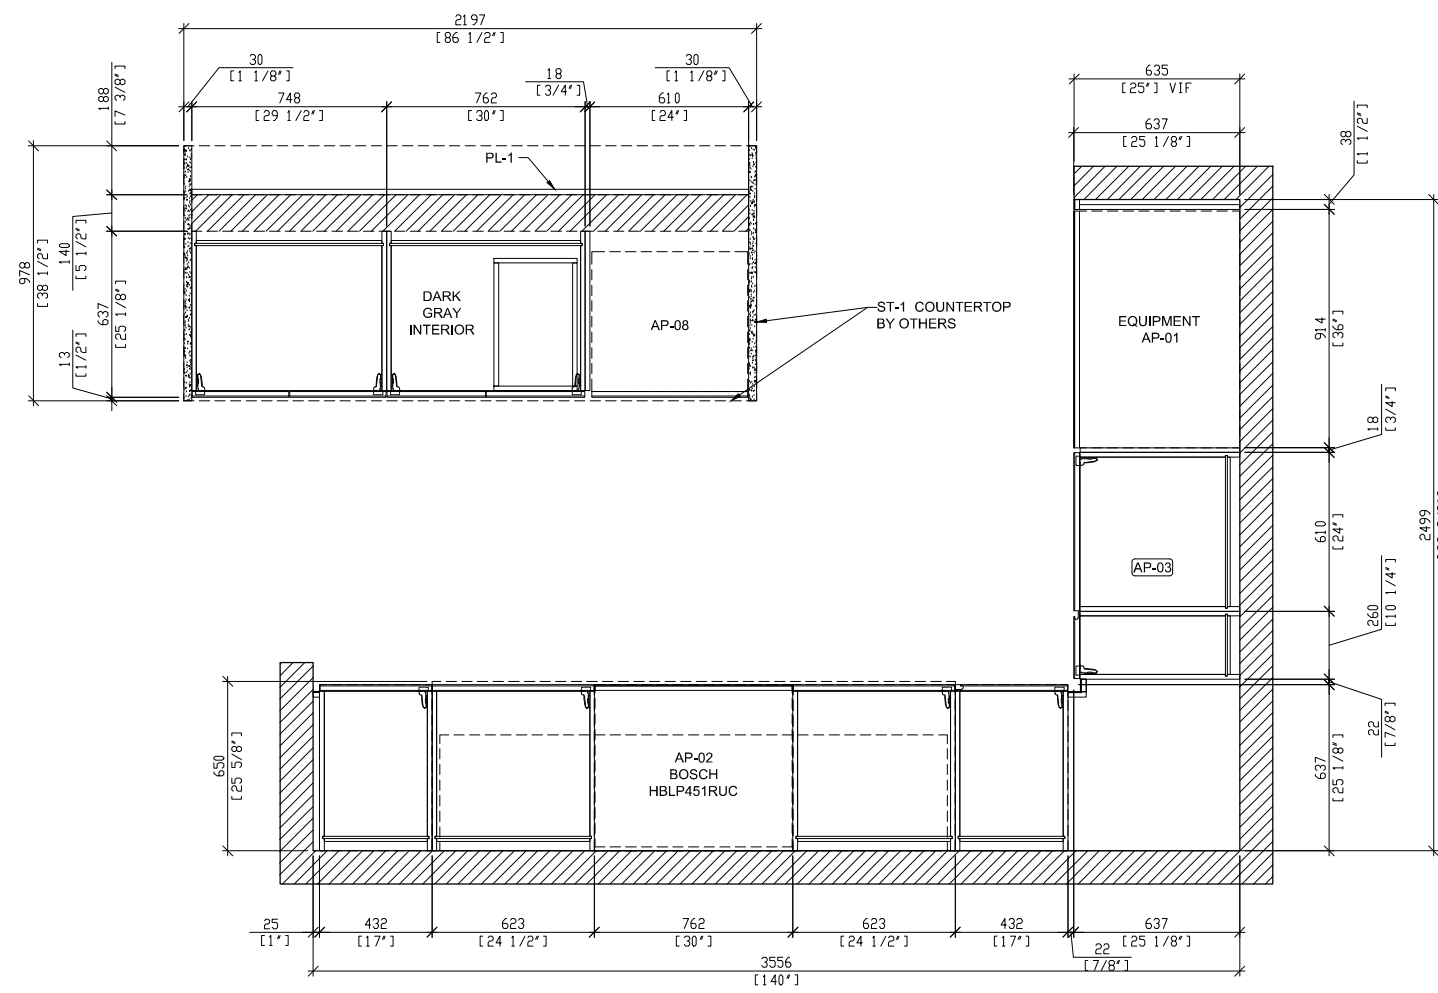

1 PLAN SECTION KITCHEN TYPE K-7 UNIT 8-13A REF: 6/A-702.00
 K7.2 1:20

SPECIFICATIONS

FINISHES

- GL-01 BACK PAINTED GLASS GRIGIO TITAN LITE LUCIDO
- PL-01 H.G ACRYLIC LAMINATE WHITE
- M-4 STAINLESS STEEL TOE KICK

HARDWARE

APPLIANCES

- AP-01 36" BOSCH FRENCH DOOR FRIDGE
- AP-02 30" BOSCH WALL OVEN
- AP-03 24" BOSCH SPEED OVEN
- AP-04 36" BOSCH COOKTOP
- AP-05 36" BOSCH BUILT IN HOOD
- AP-07 24" BOSCH WALL OVEN
- AP-08 24" BOSCH DISHWASHER SGV68U53UC
- AP-10 18" BOSCH FREEZER COLUMN
- AP-11 30" BOSCH REFRIG COLUMN
- AP-14 24" THERMADOR WINE FRIDGE T24UW800

EXCLUSIONS

APPROVED / NO CHANGES
 APPROVED / AS NOTED
 REVISE AS NOTED / RESUBMIT

SIGNATURE _____ DATE _____

REVISIONS

#	DATE	DESCRIPTION	BY	OBS

OPEN APPROVED, THIS DRAWING SUPERSEDES ALL PREVIOUS ARCHITECTURAL & SHOP DRAWINGS

APPROVED BY : _____

SIGNATURE : _____ DATE _____

ABBREVIATIONS

- AFF = ABOVE FIN FLOOR
- BSE = BASE
- BCK = BACK
- CABT = CABINET
- CAS = CASING
- CL = CLEAR OPENING
- CTOP = COUNTER TOP
- DB = DRAWER BOX
- DF = DRAWER FACE
- VF = VERIFY IN FIELD
- FD = FIELD DIMENSION
- FE = FINISH END
- FF = FACE FRAME
- FO = FINISHED OPENING
- FP = FIXED PANEL
- ID = INNER DIMENSION
- OD = OUTER DIMENSION
- PNL = PANEL
- RO = POUCH OPENING
- POT = PULL OUT TRAY
- REM = REMOVABLE PANEL
- SHF = ADJ SHELF

PROJECT : 300 94TH STREET

LOCATION : 300 94TH STREET NEW YORK, NY 10025

ARC / DESN :

KITCHEN TYPE K-7
 PLAN & ELEVATION

DWN BY:	SCALE : AS NOTED	DWG #
DWN BY:		K7.2

SPECIFICATIONS

FINISHES

GL-01 BACK PAINTED GLASS GRIGIO TITAN
LITE LUCIDO
PL-01 H.G ACRYLIC LAMINATE WHITE
M-4 STAINLESS STEEL TOE KICK

HARDWARE

APPLIANCES

AP-01 36" BOSCH FRENCH DOOR FRIDGE
AP-02 30" BOSCH WALL OVEN
AP-03 24" BOSCH SPEED OVEN
AP-04 36" BOSCH COOKTOP
AP-05 36" BOSCH BUILT IN HOOD
AP-07 24" BOSCH WALL OVEN
AP-08 24" BOSCH DISHWASHER SGV68U53UC
AP-10 18" BOSCH FREEZER COLUMN
AP-11 30" BOSCH REFRIG COLUMN
AP-14 24" THERMADOR WINE FRIDGE T24UW800

EXCLUSIONS

APPROVED / NO CHANGES
APPROVED / AS NOTED
REVISE AS NOTED / RESUBMIT

SIGNATURE _____ DATE _____

REVISIONS

#	DATE	DESCRIPTION	BY	OBS

OPEN APPROVED, THIS DRAWING
SUPERSEDES ALL PREVIOUS
ARCHITECTURAL & SHOP DRAWINGS

APPROVED BY : _____
SIGNATURE : _____ DATE _____

ABBREVIATIONS

AFF = ABOVE FIN FLOOR	FE = FINISH END
BSE = BASE	FF = FACE FRAME
BCK = BACK	FO = FINISHED OPENING
CABT = CABINET	FP = FIXED PANEL
CAS = CASING	ID = INNER DIMENSION
CL = CLEAR OPENING	OD = OUTER DIMENSION
CTOP = COUNTER TOP	PNL = PANEL
DB = DRAWER BOX	RO = ROUGH OPENING
DF = DRAWER FACE	POT = PULL OUT TRAY
VF = VERIFY IN FIELD	REM = REMOVABLE PANEL
VD = FIELD DIMENSION	SHF = ADJ SHELF


PROJECT :
300 94TH STREET

LOCATION :
300 94TH STREET NEW YORK, NY 10025

ARC / DESN :


KITCHEN TYPE K-7
PLAN & ELEVATION

DWN BY:	SCALE : AS NOTED	DWG # K7.3
DWN BY:		


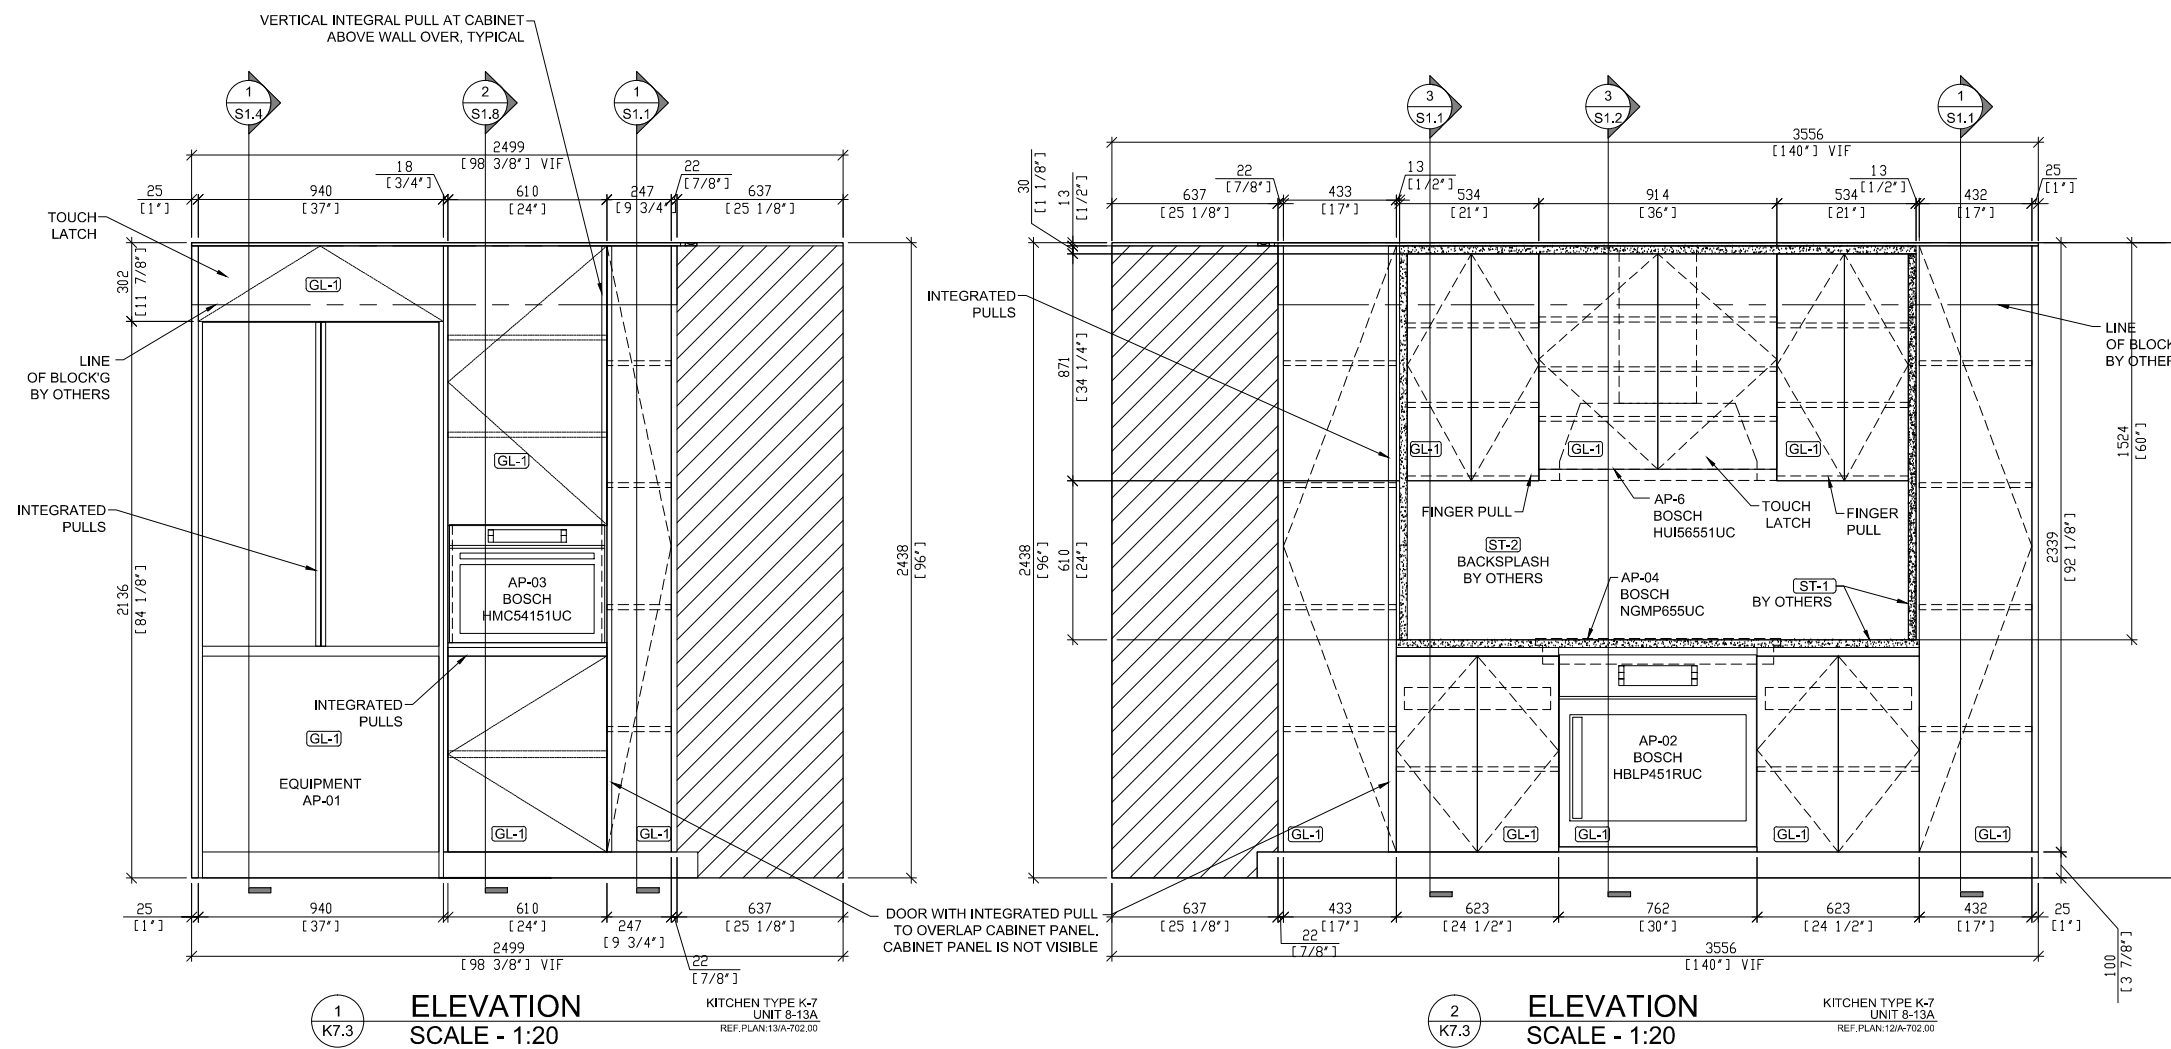


1
K7.3
ELEVATION
SCALE - 1:20
KITCHEN TYPE K-7
UNIT 8-13A
REF. PLAN: 12/A-T02.00

2
K7.3
ELEVATION
SCALE - 1:20
KITCHEN TYPE K-7
UNIT 8-13A
REF. PLAN: 12/A-T02.00

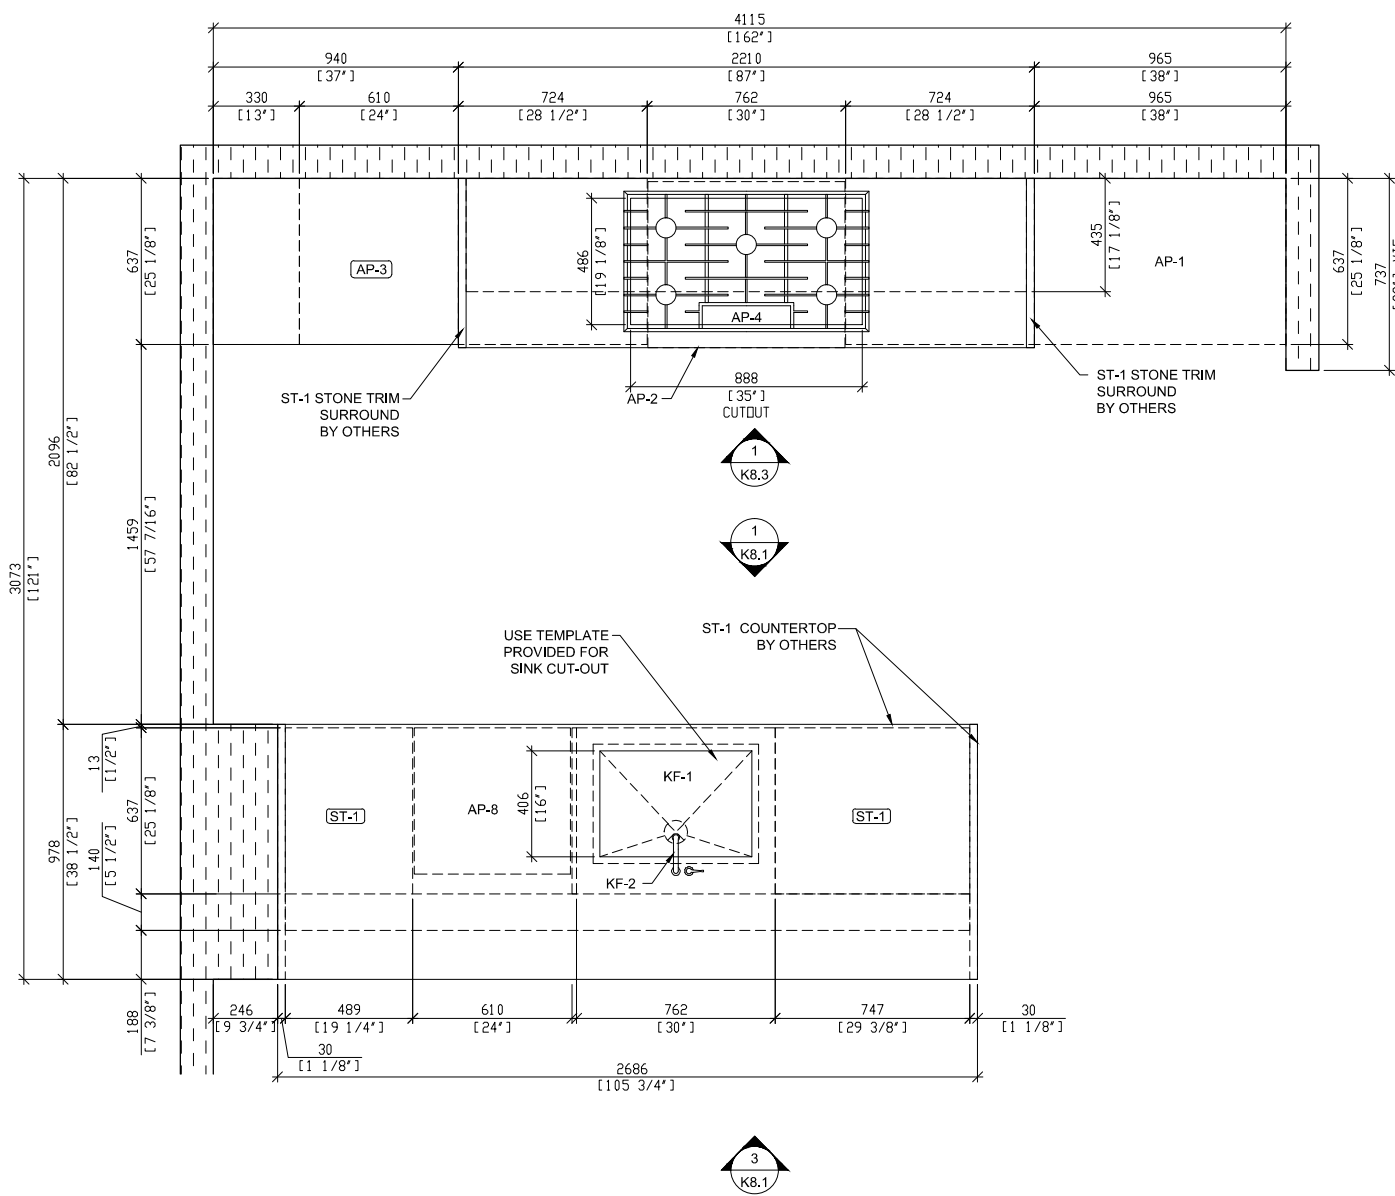

1 PLAN SCALE - 1:20

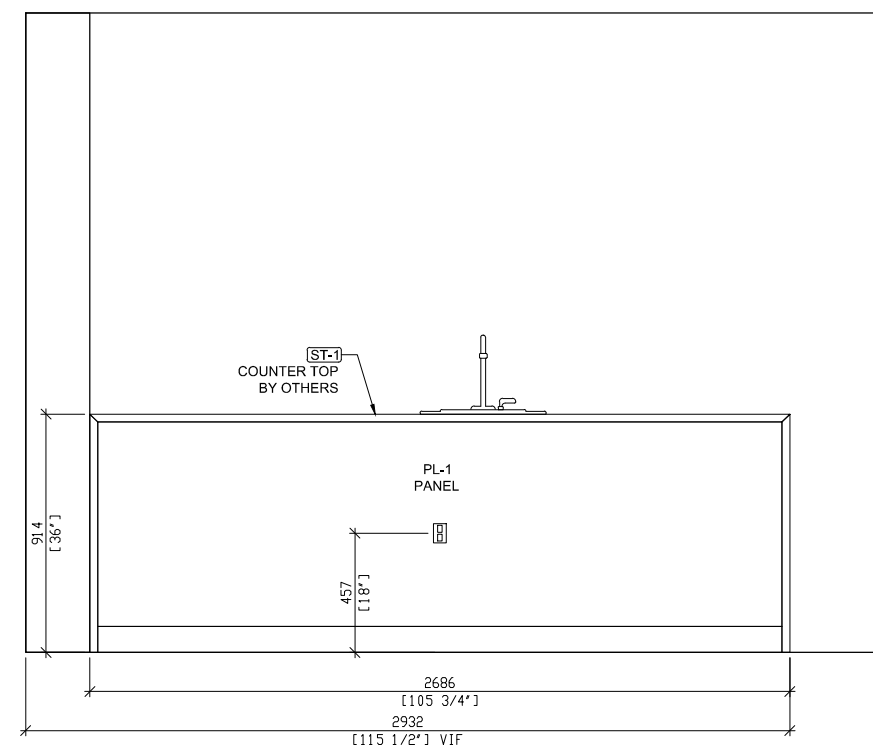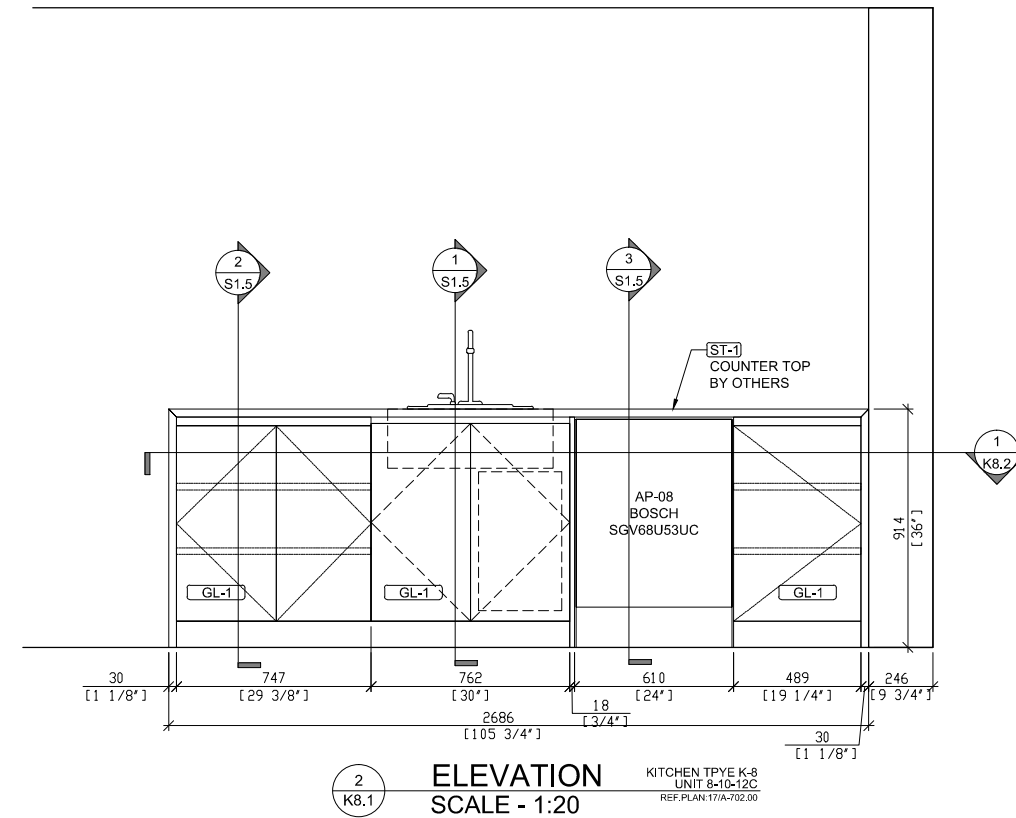

3 ELEVATION SCALE - 1:20

SPECIFICATIONS

FINISHES

- GL-01 BACK PAINTED GLASS GRIGIO TITAN LITE LUCIDO
- PL-01 H.G ACRYLIC LAMINATE WHITE
- M-4 STAINLESS STEEL TOE KICK

HARDWARE

APPLIANCES

- AP-01 36" BOSCH FRENCH DOOR FRIDGE
- AP-02 30" BOSCH WALL OVEN
- AP-03 24" BOSCH SPEED OVEN
- AP-04 36" BOSCH COOKTOP
- AP-05 36" BOSCH BUILT IN HOOD
- AP-07 24" BOSCH WALL OVEN
- AP-08 24" BOSCH DISHWASHER SGV68U53UC
- AP-10 18" BOSCH FREEZER COLUMN
- AP-11 30" BOSCH REFRIG COLUMN
- AP-14 24" THERMADOR WINE FRIDGE T24UW800

EXCLUSIONS

APPROVED / NO CHANGES
APPROVED / AS NOTED
REVISE AS NOTED / RESUBMIT

SIGNATURE _____ DATE _____

REVISIONS

#	DATE	DESCRIPTION	BY	OBS

OPEN APPROVED, THIS DRAWING SUPERSEDES ALL PREVIOUS ARCHITECTURAL & SHOP DRAWINGS

APPROVED BY: _____
SIGNATURE: _____ DATE _____

ABBREVIATIONS

- AFF = ABOVE FIN FLOOR
- BSE = BASE
- BCK = BACK
- CABT = CABINET
- CAS = CASING
- CL = CLEAR OPENING
- CTOP = COUNTERTOP
- DB = DRAWER BOX
- DF = DRAWER FACE
- VF = VERIFY IN FIELD
- FD = FIELD DIMENSION
- FE = FINISH END
- FF = FACE FRAME
- FO = FINISHED OPENING
- FP = FIXED PANEL
- ID = INNER DIMENSION
- OD = OUTER DIMENSION
- PNL = PANEL
- RO = POUGH OPENING
- POT = PULL OUT TRAY
- REM = REMOVABLE PANEL
- SHF = ADJ SHELF


PROJECT: 300 94TH STREET

LOCATION: 300 94TH STREET NEW YORK, NY 10025

ARC / DESN:

KITCHEN TYPE K-8
PLAN & ELEVATION

DWN BY: _____ SCALE: AS NOTED DWG # K8.1

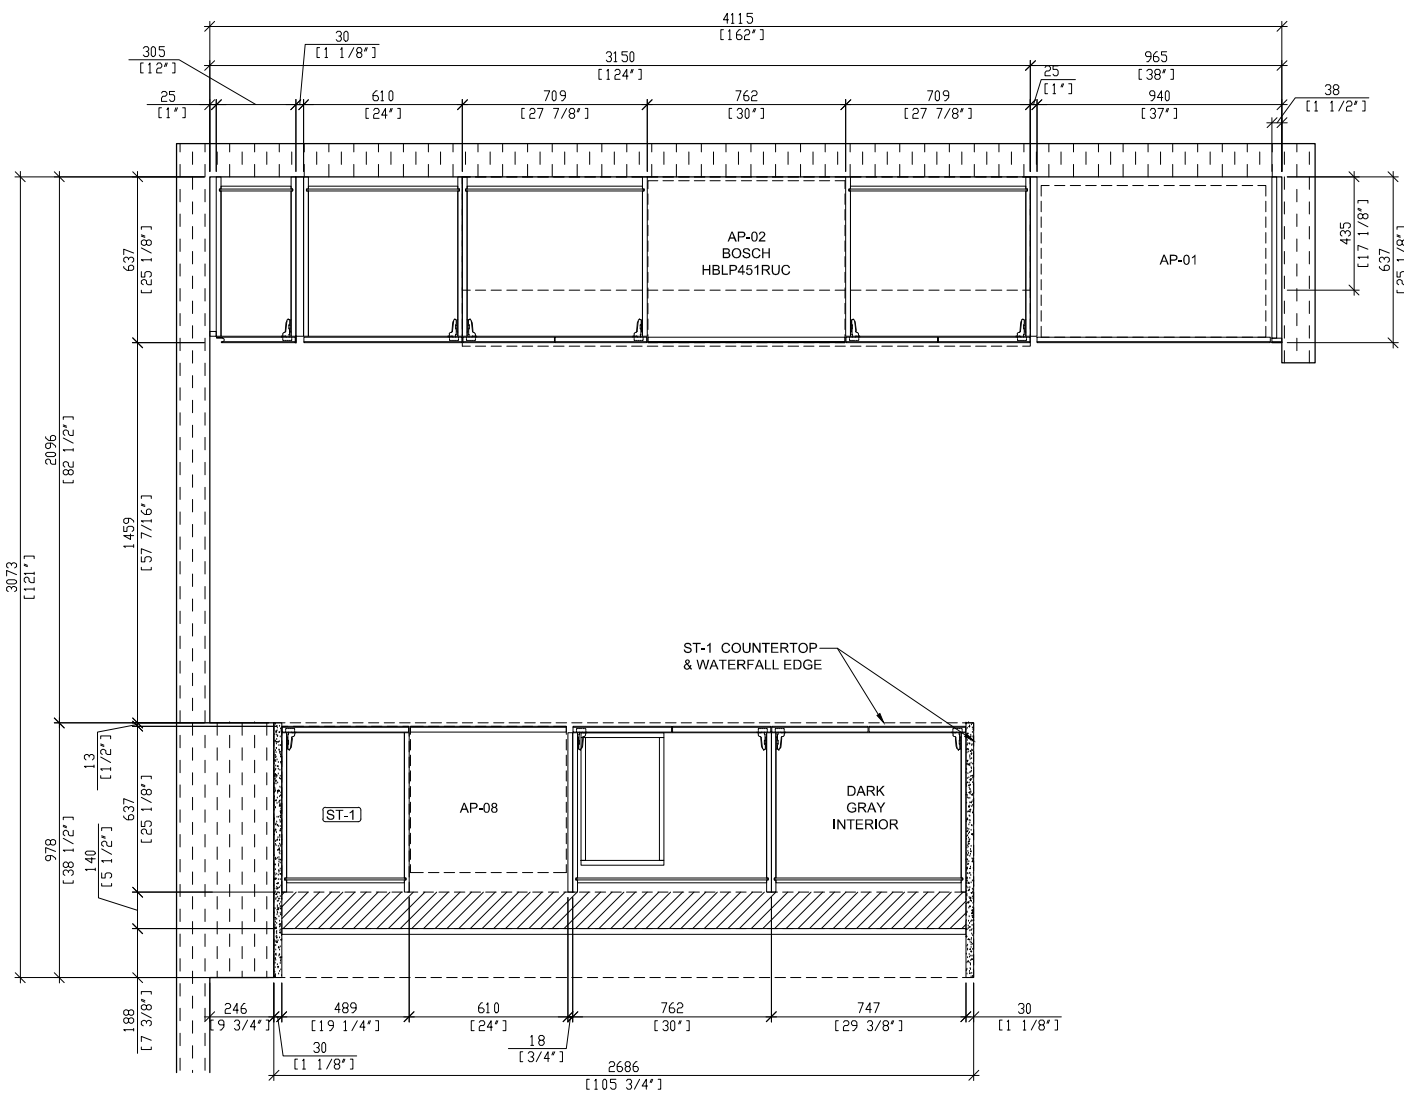

1 PLAN SECTION
K8.2 SCALE - 1:20
KITCHEN TYPE K-8
UNIT 8-10-12C
REF PLAN 15/A-702.00

SPECIFICATIONS

FINISHES

- GL-01 BACK PAINTED GLASS GRIGIO TITAN LITE LUCIDO
- PL-01 H.G ACRYLIC LAMINATE WHITE
- M-4 STAINLESS STEEL TOE KICK

HARDWARE

APPLIANCES

- AP-01 36" BOSCH FRENCH DOOR FRIDGE
- AP-02 30" BOSCH WALL OVEN
- AP-03 24" BOSCH SPEED OVEN
- AP-04 36" BOSCH COOKTOP
- AP-05 36" BOSCH BUILT IN HOOD
- AP-07 24" BOSCH WALL OVEN
- AP-08 24" BOSCH DISHWASHER SGV68U53UC
- AP-10 18" BOSCH FREEZER COLUMN
- AP-11 30" BOSCH REFRIG COLUMN
- AP-14 24" THERMADOR WINE FRIDGE T24UW800

EXCLUSIONS

APPROVED / NO CHANGES
APPROVED / AS NOTED
REVISE AS NOTED / RESUBMIT

SIGNATURE _____ DATE _____

REVISIONS

#	DATE	DESCRIPTION	BY	OBS

OPEN APPROVED, THIS DRAWING
SUPERSEDES ALL PREVIOUS
ARCHITECTURAL & SHOP DRAWINGS

APPROVED BY : _____
SIGNATURE : _____ DATE _____

ABBREVIATIONS

- AFF = ABOVE FIN FLOOR
- FE = FINISH END
- BSE = BASE
- FF = FACE FRAME
- BCK = BACK
- FO = FINISHED OPENING
- CABT = CABINET
- FP = FIXED PANEL
- CAS = CASING
- ID = INNER DIMENSION
- CL = CLEAR OPENING
- OD = OUTER DIMENSION
- CTOP = COUNTER TOP
- PNL = PANEL
- DB = DRAWER BOX
- RO = POUCH OPENING
- DF = DRAWER FACE
- POT = PULL OUT TRAY
- VF = VERIFY IN FIELD
- REM = REMOVABLE PANEL
- FD = FIELD DIMENSION
- SHF = ADJ SHELF

PROJECT :
300 94TH STREET

LOCATION :
300 94TH STREET NEW YORK, NY 10025

ARC / DESN :

KITCHEN TYPE K-8
PLAN SECTION

DWN BY:	SCALE : AS NOTED	DWG # K8.2
DWN BY:		

SPECIFICATIONS

FINISHES

GL-01 BACK PAINTED GLASS GRIGIO TITAN
LITE LUCIDO
PL-01 H.G ACRYLIC LAMINATE WHITE
M-4 STAINLESS STEEL TOE KICK

HARDWARE

APPLIANCES

AP-01 36" BOSCH FRENCH DOOR FRIDGE
AP-02 30" BOSCH WALL OVEN
AP-03 24" BOSCH SPEED OVEN
AP-04 36" BOSCH COOKTOP
AP-05 36" BOSCH BUILT IN HOOD
AP-07 24" BOSCH WALL OVEN
AP-08 24" BOSCH DISHWASHER SGV68U53UC
AP-10 18" BOSCH FREEZER COLUMN
AP-11 30" BOSCH REFRIG COLUMN
AP-14 24" THERMADOR WINE FRIDGE T24UW800

EXCLUSIONS

APPROVED / NO CHANGES
APPROVED / AS NOTED
REVISE AS NOTED / RESUBMIT

SIGNATURE _____ DATE _____

REVISIONS

#	DATE	DESCRIPTION	BY	OBS

OPEN APPROVED, THIS DRAWING
SUPERSEDES ALL PREVIOUS
ARCHITECTURAL & SHOP DRAWINGS

APPROVED BY : _____
SIGNATURE : _____ DATE _____

ABBREVIATIONS

AFF = ABOVE FIN FLOOR	FE = FINISH END
BSE = BASE	FF = FACE FRAME
BCK = BACK	FO = FINISHED OPENING
CABT = CABINET	FP = FIXED PANEL
CAS = CASING	ID = INNER DIMENSION
CL = CLEAR OPENING	OD = OUTER DIMENSION
CTOP = COUNTER TOP	PNL = PANEL
DB = DRAWER BOX	RO = POUCH OPENING
DF = DRAWER FACE	POT = PULL OUT TRAY
VF = VERIFY IN FIELD	REM = REMOVABLE PANEL
FD = FIELD DIMENSION	SHF = ADJ SHELF


PROJECT :
300 94TH STREET

LOCATION :
300 94TH STREET NEW YORK, NY 10025


ARC / DESN :

KITCHEN TYPE K-8
PLAN SECTION


DWN BY:	SCALE : AS NOTED	DWG # K8.3
DWN BY:		

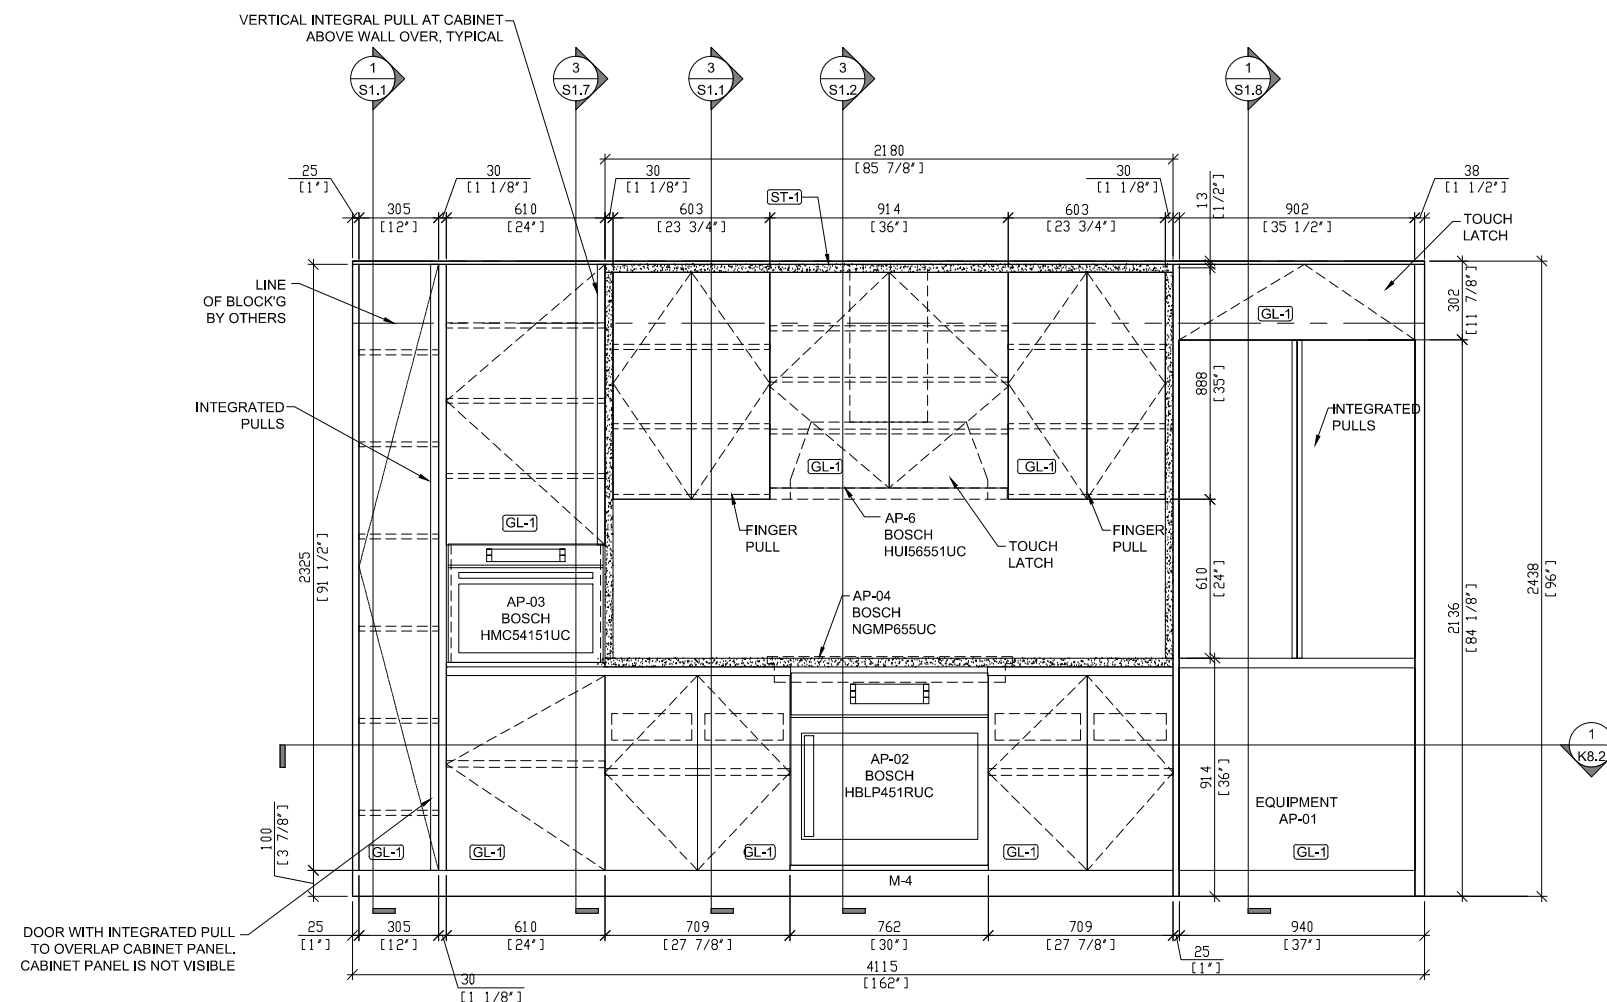

1
K8.3
ELEVATION
SCALE - 1:20
KITCHEN TYPE K-8
UNIT 8-10-12C
REF. PLAN 16/A-702.00

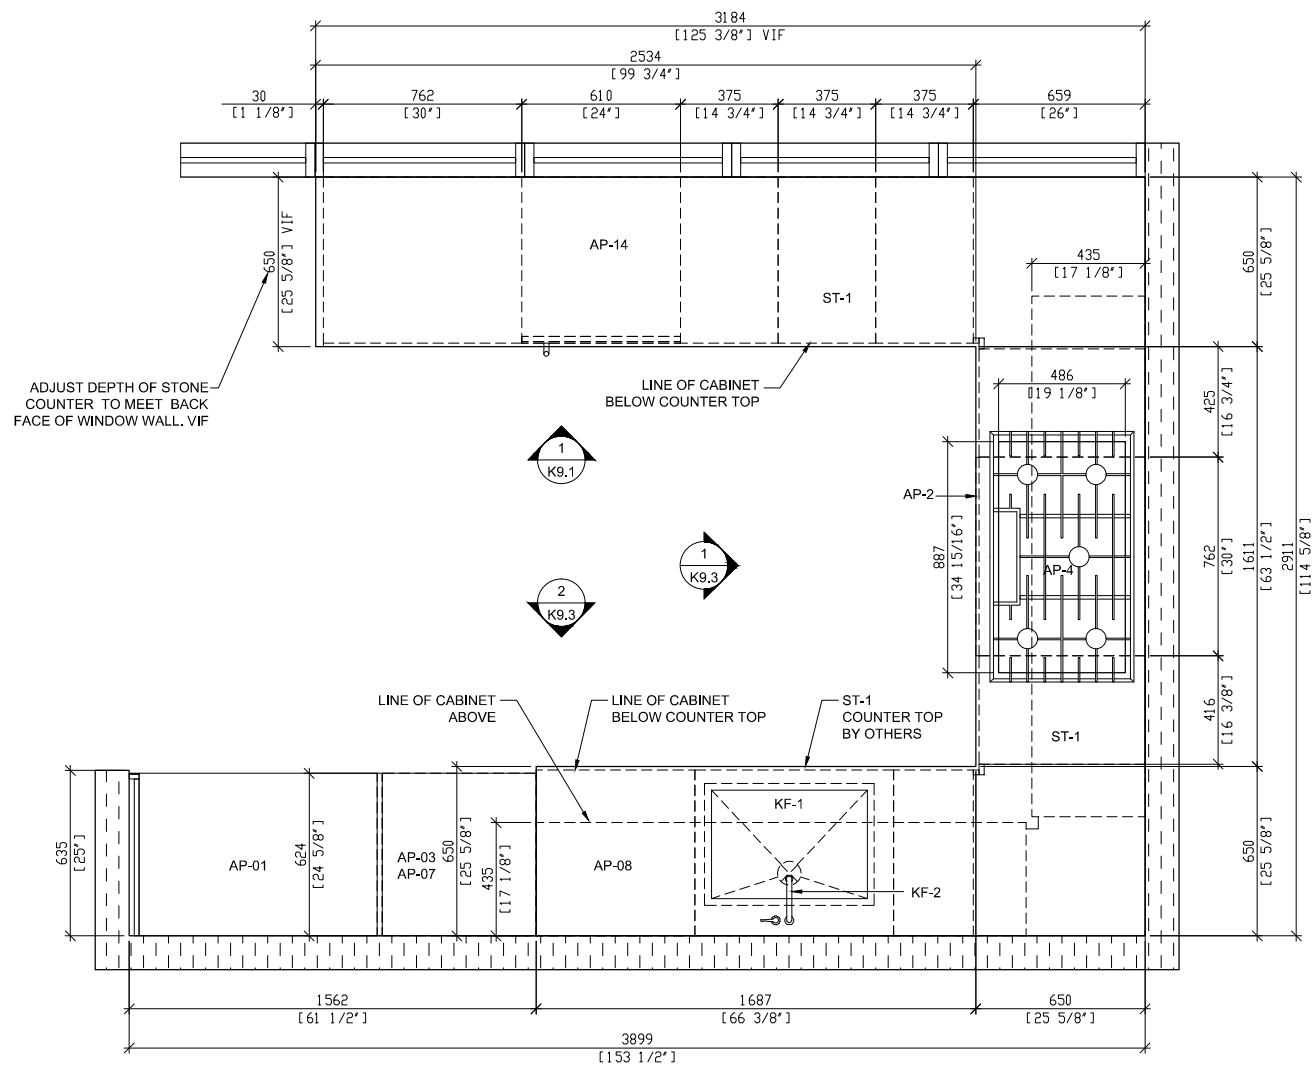

1 PLAN
K9.1 1" = 1'0"
KITCHEN TYPE K-9
UNIT-14A, 14B, 15A & 15B
REF. PLAN 21A-703.0

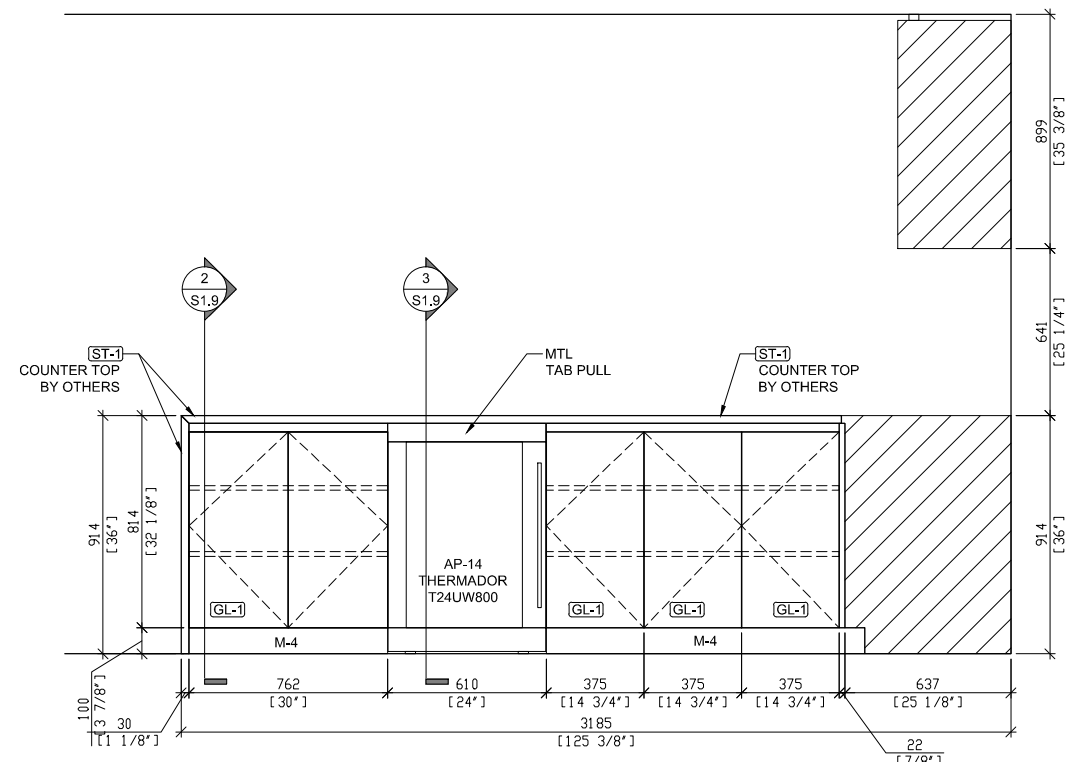

1 ELEVATION
K9.1 SCALE - 1:20
KITCHEN TYPE K-9
UNIT-14, 15A & 15B
REF. PLAN 21A-703.0

SPECIFICATIONS

FINISHES

- GL-01 BACK PAINTED GLASS GRIGIO TITAN LITE LUCIDO
- PL-01 H.G ACRYLIC LAMINATE WHITE
- M-4 STAINLESS STEEL TOE KICK

HARDWARE

APPLIANCES

- AP-01 36" BOSCH FRENCH DOOR FRIDGE
- AP-02 30" BOSCH WALL OVEN
- AP-03 24" BOSCH SPEED OVEN
- AP-04 36" BOSCH COOKTOP
- AP-05 36" BOSCH BUILT IN HOOD
- AP-07 24" BOSCH WALL OVEN
- AP-08 24" BOSCH DISHWASHER SGV68U53UC
- AP-10 18" BOSCH FREEZER COLUMN
- AP-11 30" BOSCH REFRIG COLUMN
- AP-14 24" THERMADOR WINE FRIDGE T24UW800

EXCLUSIONS

APPROVED / NO CHANGES
APPROVED / AS NOTED
REVISE AS NOTED / RESUBMIT

SIGNATURE _____ DATE _____

REVISIONS

#	DATE	DESCRIPTION	BY	OBS

OPEN APPROVED, THIS DRAWING
SUPERSEDES ALL PREVIOUS
ARCHITECTURAL & SHOP DRAWINGS

APPROVED BY: _____
SIGNATURE: _____ DATE _____

ABBREVIATIONS

- AFF = ABOVE FIN FLOOR
- BSE = BASE
- BCK = BACK
- CABT = CABINET
- CAS = CASING
- CL = CLEAR OPENING
- CTOP = COUNTER TOP
- DB = DRAWER BOX
- DF = DRAWER FACE
- VF = VERIFY IN FIELD
- VD = FIELD DIMENSION
- FE = FINISH END
- FF = FACE FRAME
- FO = FINISHED OPENING
- FP = FIXED PANEL
- ID = INNER DIMENSION
- OD = OUTER DIMENSION
- PNL = PANEL
- RO = POUCH OPENING
- POT = PULL OUT TRAY
- REM = REMOVABLE PANEL
- SHF = ADJ SHELF


PROJECT:
300 94TH STREET

LOCATION:
300 94TH STREET NEW YORK, NY 10025

ARC / DESN:

KITCHEN TYPE K-9
PLAN & ELEVATION

DWN BY:	SCALE:	DWG #
DWN BY:	AS NOTED	K9.1

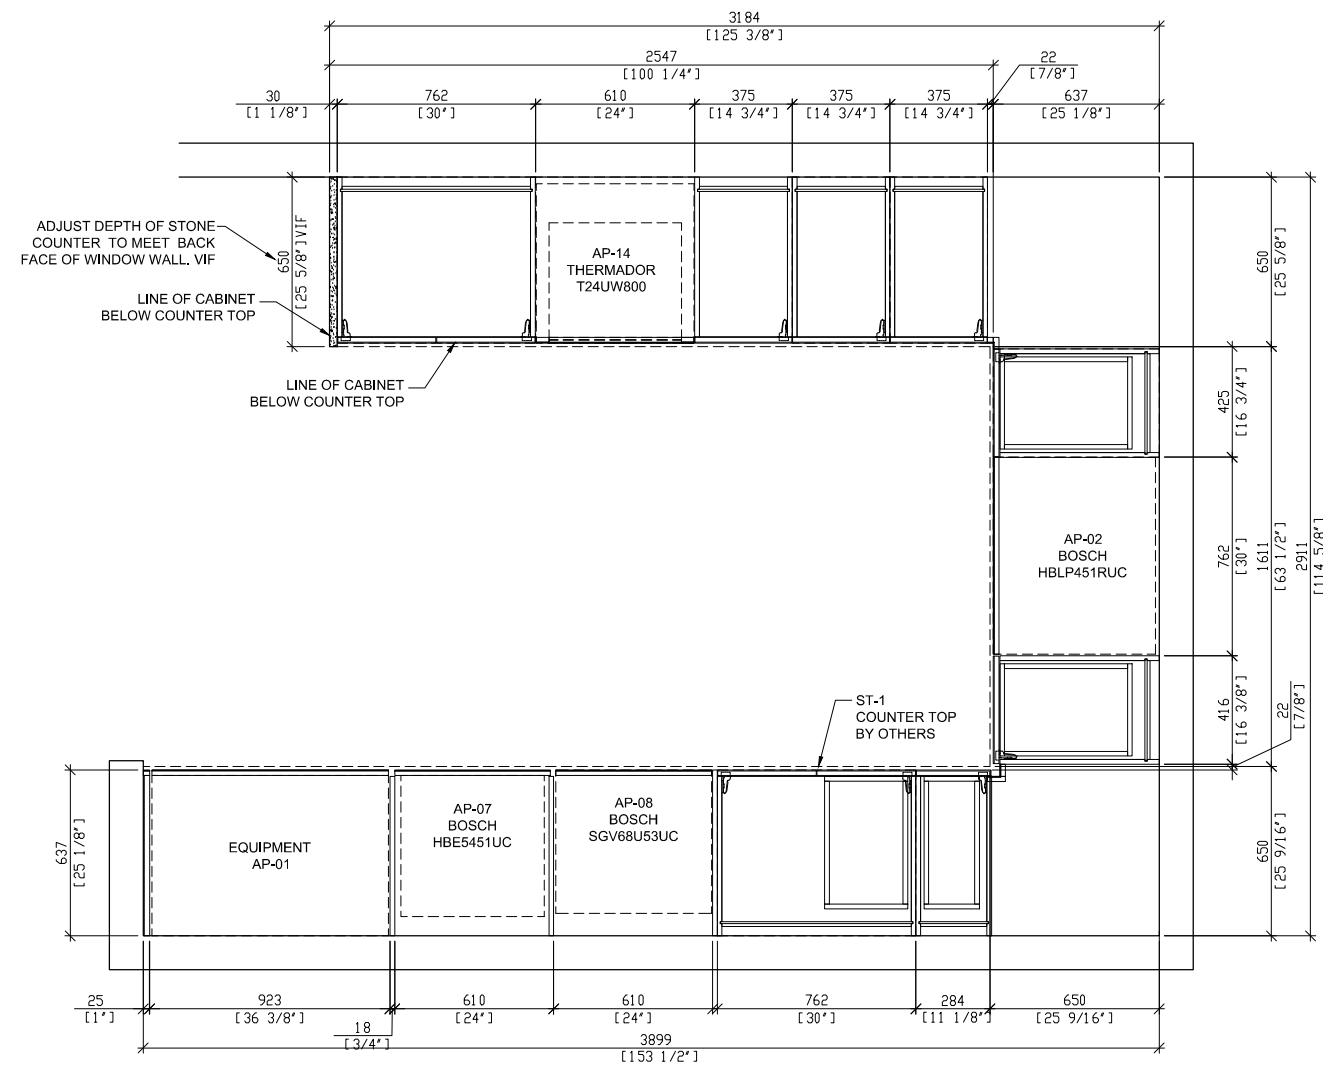

1 PLAN SECTION
K9.2 1" = 10"

KITCHEN TYPE K-9
UNIT-14, 15A & 15B
REF: PLAN 11A

SPECIFICATIONS

FINISHES

- GL-01 BACK PAINTED GLASS GRIGIO TITAN LITE LUCIDO
- PL-01 H.G ACRYLIC LAMINATE WHITE
- M-4 STAINLESS STEEL TOE KICK

HARDWARE

APPLIANCES

- AP-01 36" BOSCH FRENCH DOOR FRIDGE
- AP-02 30" BOSCH WALL OVEN
- AP-03 24" BOSCH SPEED OVEN
- AP-04 36" BOSCH COOKTOP
- AP-05 36" BOSCH BUILT IN HOOD
- AP-07 24" BOSCH WALL OVEN
- AP-08 24" BOSCH DISHWASHER SGV68U53UC
- AP-10 18" BOSCH FREEZER COLUMN
- AP-11 30" BOSCH REFRIG COLUMN
- AP-14 24" THERMADOR WINE FRIDGE T24UW800

EXCLUSIONS

APPROVED / NO CHANGES
APPROVED / AS NOTED
REVISE AS NOTED / RESUBMIT

SIGNATURE _____ DATE _____

REVISIONS

#	DATE	DESCRIPTION	BY	OBS

OPEN APPROVED, THIS DRAWING SUPERSEDES ALL PREVIOUS ARCHITECTURAL & SHOP DRAWINGS

APPROVED BY : _____

SIGNATURE : _____ DATE _____

ABBREVIATIONS

- AFF = ABOVE FIN FLOOR
- BSE = BASE
- BCK = BACK
- CABT = CABINET
- CAS = CASING
- CL = CLEAR OPENING
- CTOP = COUNTER TOP
- DB = DRAWER BOX
- DF = DRAWER FACE
- VF = VERIFY IN FIELD
- FD = FIELD DIMENSION
- FE = FINISH END
- FF = FACE FRAME
- FO = FINISHED OPENING
- FP = FIXED PANEL
- ID = INNER DIMENSION
- OD = OUTER DIMENSION
- PNL = PANEL
- RO = ROUGH OPENING
- POT = PULL OUT TRAY
- REM = REMOVABLE PANEL
- SHF = ADJ SHELF



PROJECT :
300 94TH STREET

LOCATION :
300 94TH STREET NEW YORK, NY 10025

ARC / DESN :

KITCHEN TYPE K-9
PLAN SECTION

DWN BY:	SCALE : AS NOTED	DWG # K9.2
DWN BY:		

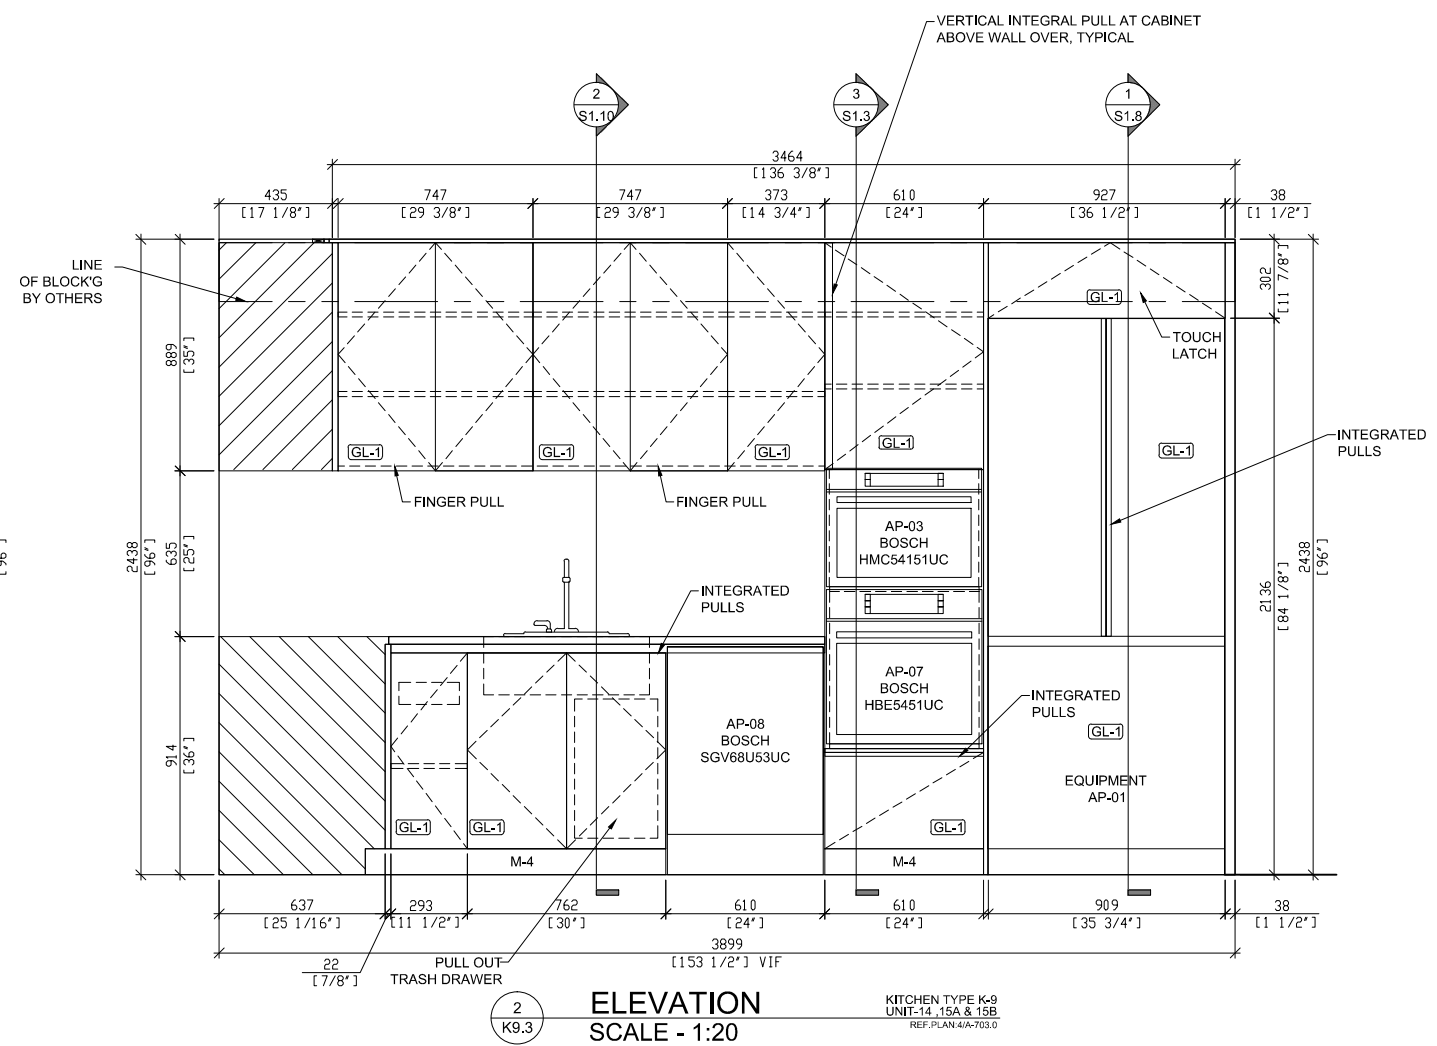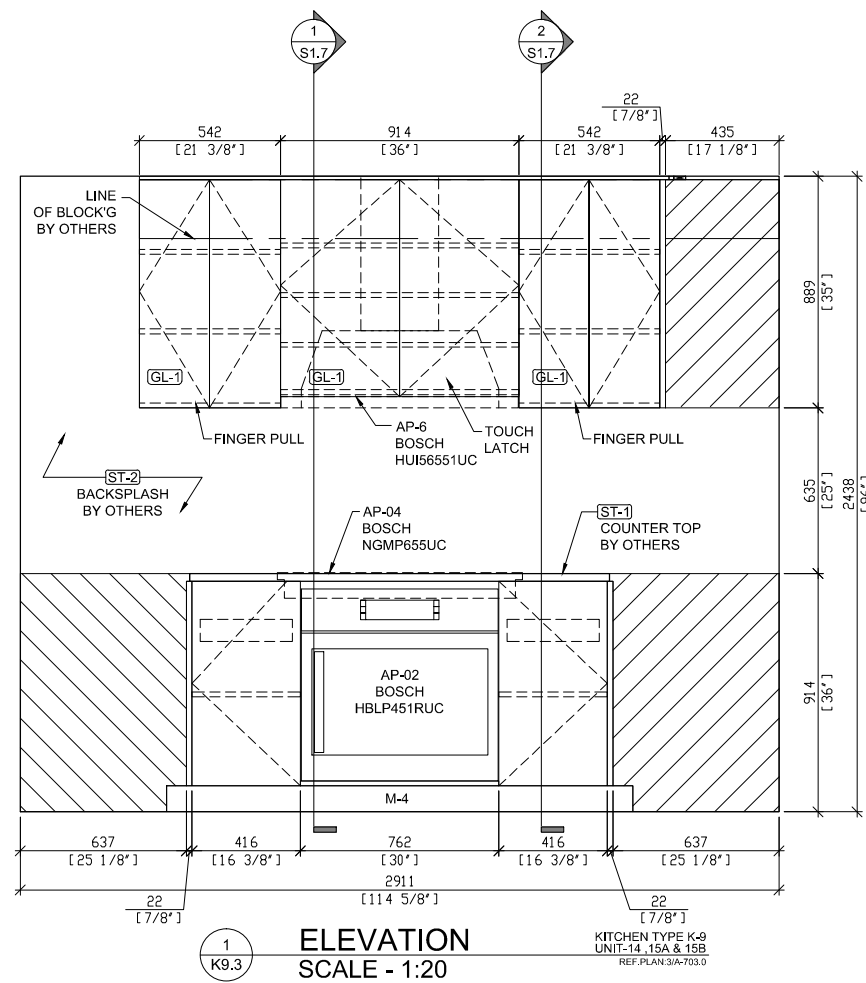

SPECIFICATIONS

FINISHES

- GL-01 BACK PAINTED GLASS GRIGIO TITAN LITE LUCIDO
- PL-01 H.G ACRYLIC LAMINATE WHITE
- M-4 STAINLESS STEEL TOE KICK

HARDWARE

APPLIANCES

- AP-01 36" BOSCH FRENCH DOOR FRIDGE
- AP-02 30" BOSCH WALL OVEN
- AP-03 24" BOSCH SPEED OVEN
- AP-04 36" BOSCH COOKTOP
- AP-05 36" BOSCH BUILT IN HOOD
- AP-07 24" BOSCH WALL OVEN
- AP-08 24" BOSCH DISHWASHER SGV68U53UC
- AP-10 18" BOSCH FREEZER COLUMN
- AP-11 30" BOSCH REFRIG COLUMN
- AP-14 24" THERMADOR WINE FRIDGE T24UW800

EXCLUSIONS

APPROVED / NO CHANGES
APPROVED / AS NOTED
REVISE AS NOTED / RESUBMIT

SIGNATURE _____ DATE _____

REVISIONS

#	DATE	DESCRIPTION	BY	OBS

OPEN APPROVED, THIS DRAWING SUPERSEDES ALL PREVIOUS ARCHITECTURAL & SHOP DRAWINGS

APPROVED BY : _____
SIGNATURE : _____ DATE _____

ABBREVIATIONS

- AFF = ABOVE FIN FLOOR
- BSE = BASE
- BCK = BACK
- CABT = CABINET
- CAS = CASING
- CL = CLEAR OPENING
- CTOP = COUNTER TOP
- DB = DRAWER BOX
- DF = DRAWER FACE
- VF = VERIFY IN FIELD
- FD = FIELD DIMENSION
- FE = FINISH END
- FF = FACE FRAME
- FO = FINISHED OPENING
- FP = FIXED PANEL
- ID = INNER DIMENSION
- OD = OUTER DIMENSION
- PNL = PANEL
- RO = ROUGH OPENING
- POT = PULL OUT TRAY
- REM = REMOVABLE PANEL
- SHF = ADJ SHELF


PROJECT :
300 94TH STREET

LOCATION :
300 94TH STREET NEW YORK, NY 10025


ARC / DESN : _____

KITCHEN TYPE K-9
PLAN & ELEVATION


DWN BY:	SCALE : AS NOTED	DWG # K9.3
DWN BY:		

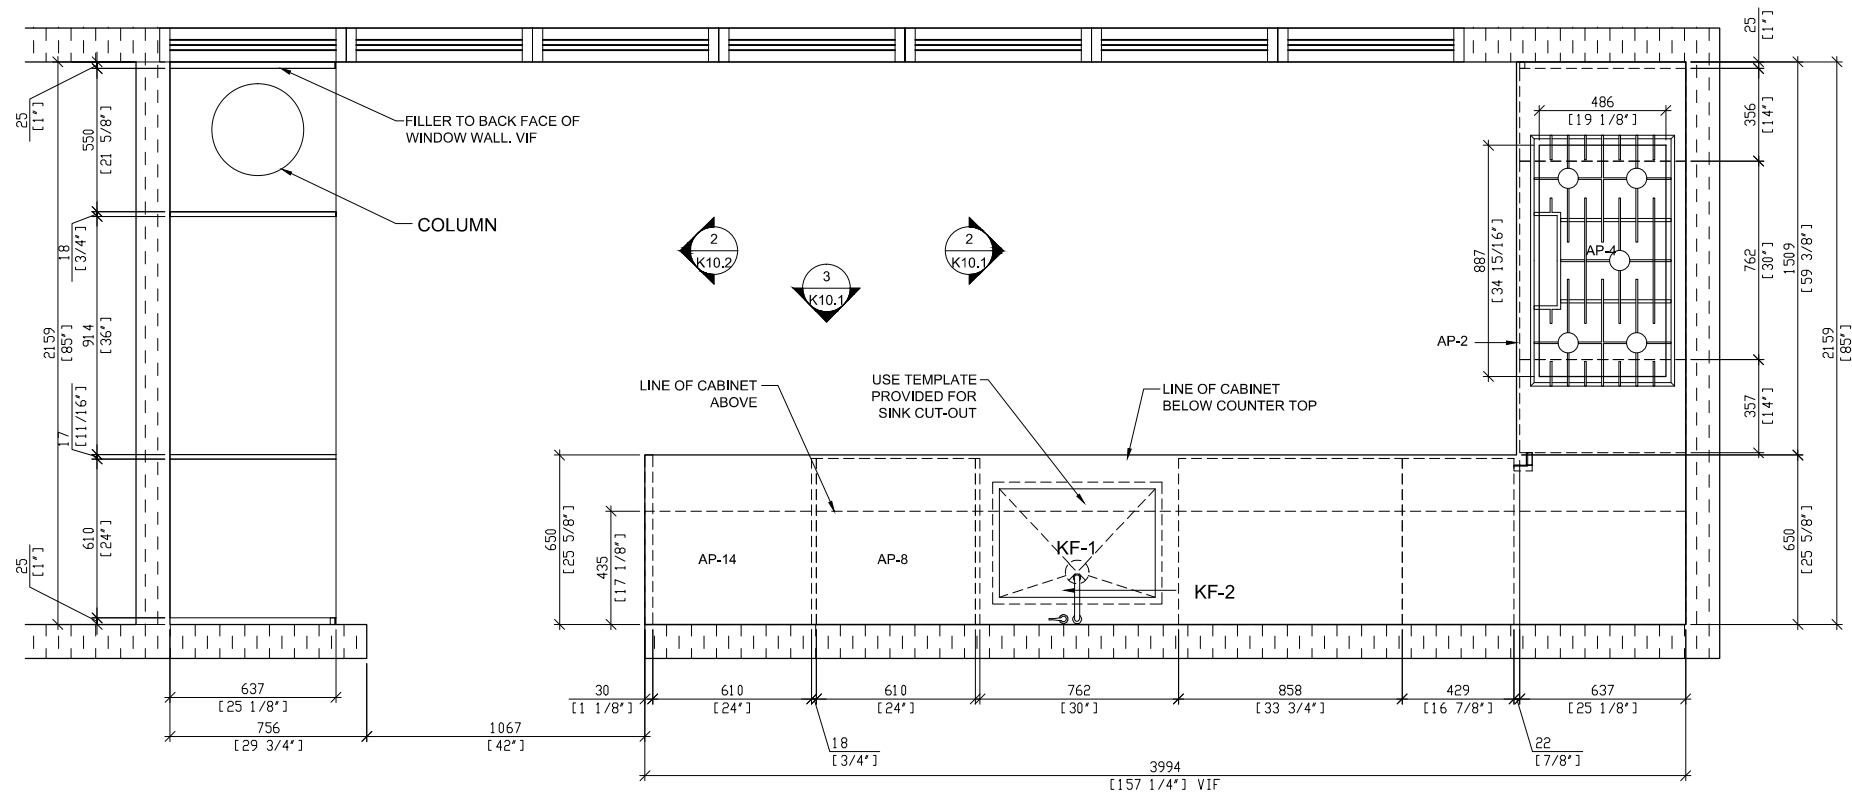

1 PLAN SCALE - 1:20
 KITCHEN TYPE K-10 UNIT-16A REF. PLAN 6/A-703.0

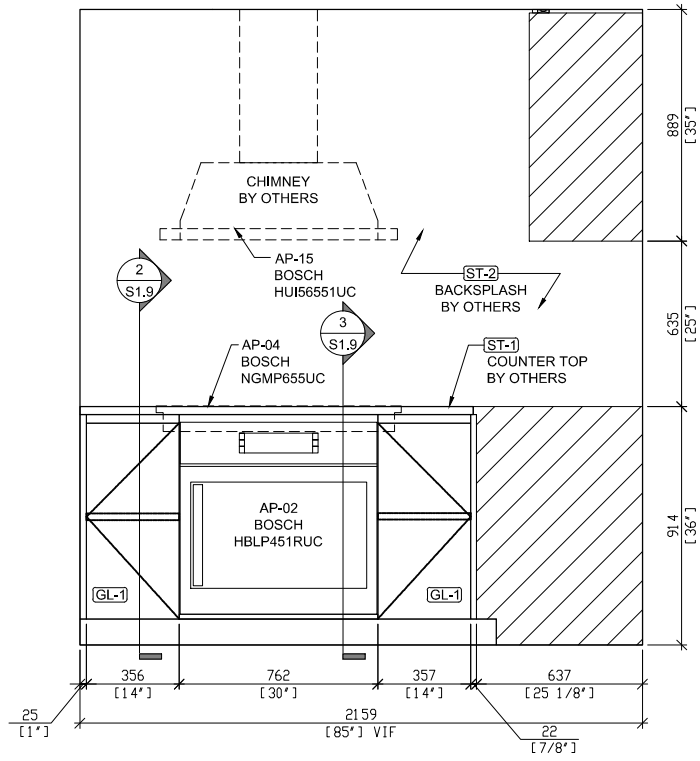

2 ELEVATION SCALE - 1:20
 KITCHEN TYPE K-10 UNIT-16A REF. PLAN 6/A-703.0

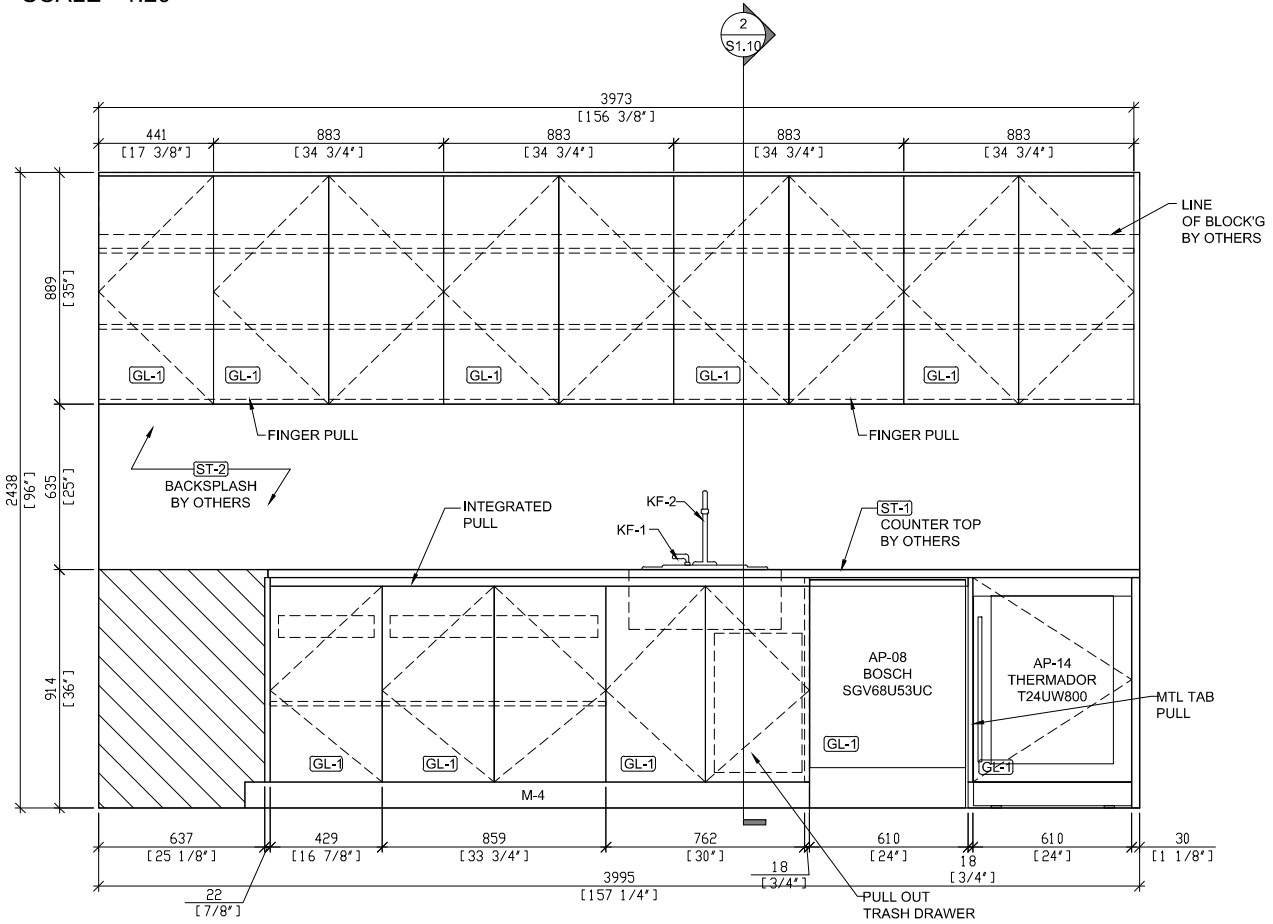

3 ELEVATION SCALE - 1:20
 KITCHEN TYPE K-10 UNIT-16A REF. PLAN 6/A-703.0

SPECIFICATIONS

FINISHES

- GL-01 BACK PAINTED GLASS GRIGIO TITAN LITE LUCIDO
- PL-01 H.G ACRYLIC LAMINATE WHITE
- M-4 STAINLESS STEEL TOE KICK

HARDWARE

APPLIANCES

- AP-01 36" BOSCH FRENCH DOOR FRIDGE
- AP-02 30" BOSCH WALL OVEN
- AP-03 24" BOSCH SPEED OVEN
- AP-04 36" BOSCH COOKTOP
- AP-05 36" BOSCH BUILT IN HOOD
- AP-07 24" BOSCH WALL OVEN
- AP-08 24" BOSCH DISHWASHER SGV68U53UC
- AP-10 18" BOSCH FREEZER COLUMN
- AP-11 30" BOSCH REFRIG COLUMN
- AP-14 24" THERMADOR WINE FRIDGE T24UW800

EXCLUSIONS

APPROVED / NO CHANGES
 APPROVED / AS NOTED
 REVISE AS NOTED / RESUBMIT

SIGNATURE _____ DATE _____

REVISIONS

#	DATE	DESCRIPTION	BY	OBS

OPEN APPROVED, THIS DRAWING SUPERSEDES ALL PREVIOUS ARCHITECTURAL & SHOP DRAWINGS

APPROVED BY: _____
 SIGNATURE: _____ DATE: _____

ABBREVIATIONS

- AFF = ABOVE FIN FLOOR
- BSE = BASE
- BCK = BACK
- CABT = CABINET
- CAS = CASING
- CL = CLEAR OPENING
- CTOP = COUNTER TOP
- DB = DRAWER BOX
- DF = DRAWER FACE
- VF = VERIFY IN FIELD
- FD = FIELD DIMENSION
- FE = FINISH END
- FF = FACE FRAME
- FO = FINISHED OPENING
- FP = FIXED PANEL
- ID = INNER DIMENSION
- OD = OUTER DIMENSION
- PNL = PANEL
- RO = ROUGH OPENING
- POT = PULL OUT TRAY
- REM = REMOVABLE PANEL
- SHF = ADJ SHELF


PROJECT: 300 94TH STREET

LOCATION: 300 94TH STREET NEW YORK, NY 10025


ARC / DESN:

KITCHEN TYPE K-10
 PLAN & ELEVATION

DWN BY:	SCALE: AS NOTED	DWG #
DWN BY:		K10.1

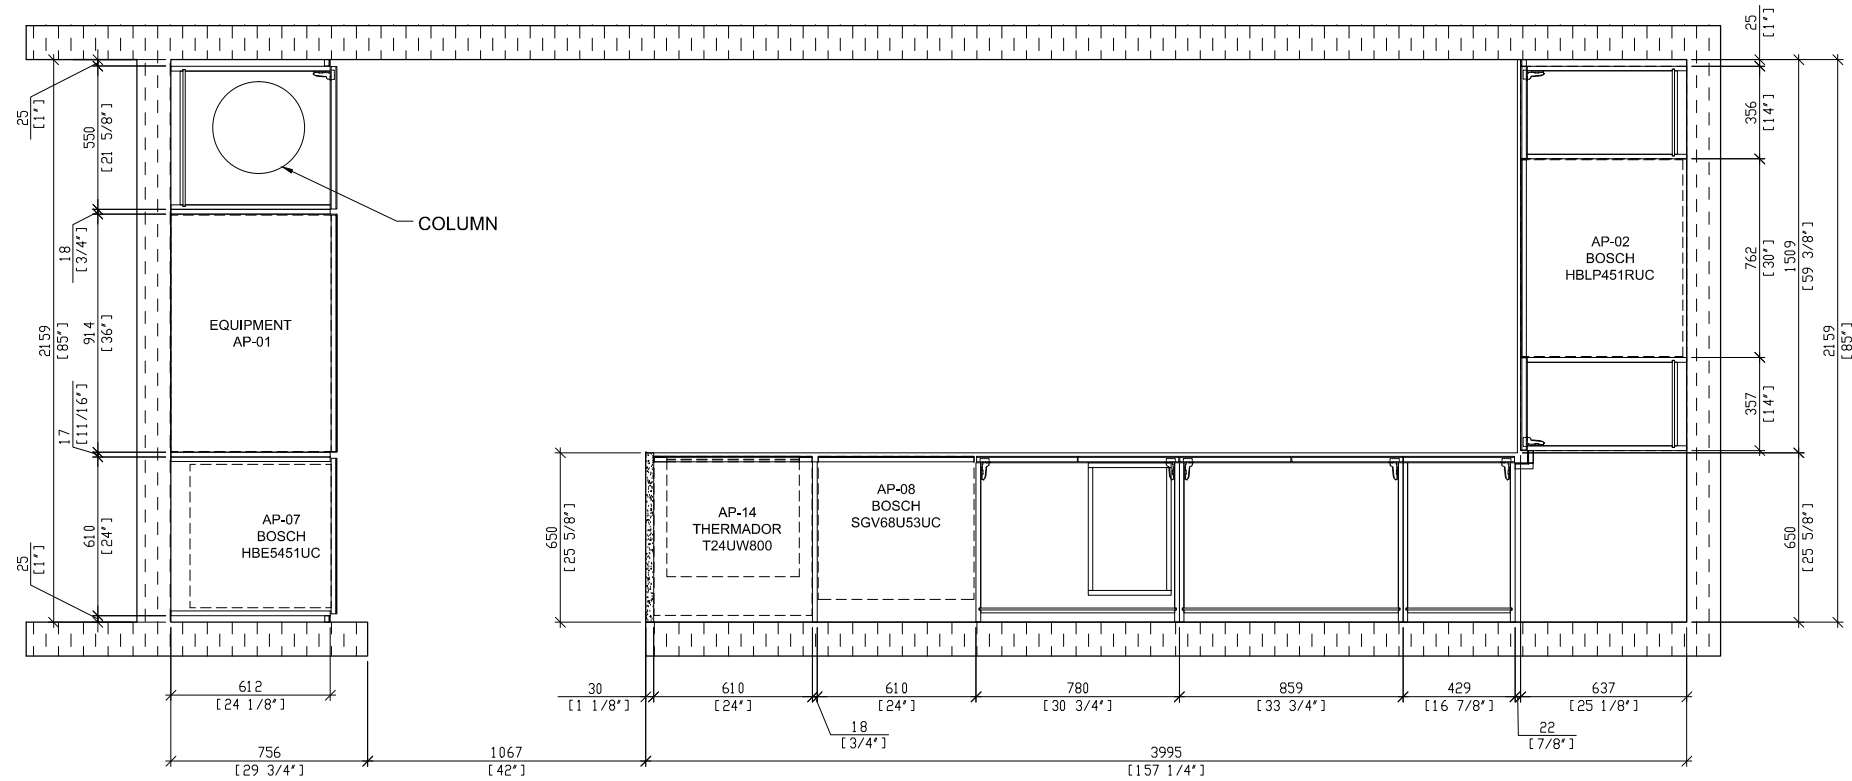

1 PLAN SECTION
SCALE - 1:20
KITCHEN TYPE K-10
UNIT-16A
REF. PLAN 5/A-703.0

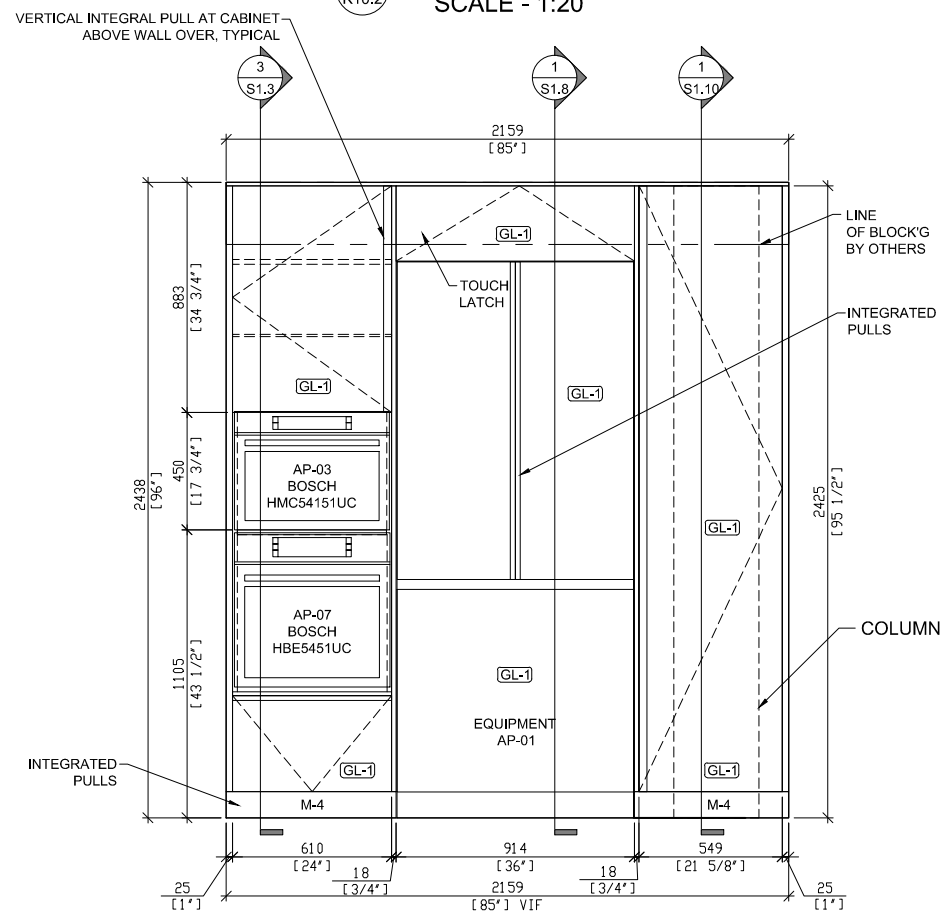

2 ELEVATION
SCALE - 1:20
KITCHEN TYPE K-10
UNIT-16A
REF. PLAN 5/A-703.0

SPECIFICATIONS

FINISHES

- GL-01 BACK PAINTED GLASS GRIGIO TITAN LITE LUCIDO
- PL-01 H.G ACRYLIC LAMINATE WHITE
- M-4 STAINLESS STEEL TOE KICK

HARDWARE

APPLIANCES

- AP-01 36" BOSCH FRENCH DOOR FRIDGE
- AP-02 30" BOSCH WALL OVEN
- AP-03 24" BOSCH SPEED OVEN
- AP-04 36" BOSCH COOKTOP
- AP-05 36" BOSCH BUILT IN HOOD
- AP-07 24" BOSCH WALL OVEN
- AP-08 24" BOSCH DISHWASHER SGV68U53UC
- AP-10 18" BOSCH FREEZER COLUMN
- AP-11 30" BOSCH REFRIG COLUMN
- AP-14 24" THERMADOR WINE FRIDGE T24UW800

EXCLUSIONS

APPROVED / NO CHANGES
APPROVED / AS NOTED
REVISE AS NOTED / RESUBMIT

SIGNATURE _____
DATE _____

REVISIONS

#	DATE	DESCRIPTION	BY	OBS

OPEN APPROVED, THIS DRAWING
SUPERSEDES ALL PREVIOUS
ARCHITECTURAL & SHOP DRAWINGS

APPROVED BY : _____
SIGNATURE : _____
DATE _____

ABBREVIATIONS

- AFF = ABOVE FIN FLOOR
- BSE = BASE
- BCK = BACK
- CABT = CABINET
- CAS = CASING
- CL = CLEAR OPENING
- CTOP = COUNTER TOP
- DB = DRAWER BOX
- DF = DRAWER FACE
- VF = VERIFY IN FIELD
- FD = FIELD DIMENSION
- FE = FINISH END
- FF = FACE FRAME
- FO = FINISHED OPENING
- FP = FIXED PANEL
- ID = INNER DIMENSION
- OD = OUTER DIMENSION
- PNL = PANEL
- RO = POUGH OPENING
- POT = PULL OUT TRAY
- REM = REMOVABLE PANEL
- SHF = ADJ SHELF

PROJECT :
300 94TH STREET

LOCATION :
300 94TH STREET NEW YORK, NY 10025

ARC / DESN :

KITCHEN TYPE K-10
PLAN SECTION & ELEVATION

DWN BY:	SCALE : AS NOTED	DWG # K10.2
DWN BY:		

SPECIFICATIONS

FINISHES

GL-01 BACK PAINTED GLASS GRIGIO TITAN LITE LUCIDO
 PL-01 H.G ACRYLIC LAMINATE WHITE
 M-4 STAINLESS STEEL TOE KICK

HARDWARE

APPLIANCES

AP-2.1 : GAGGENAU BO480611 30" WALL OVN
 AP-3.1 : GAGGENAU BM 450/BM 451 SPEED OVEN
 AP-4.1 : GAGGENAU VG 295 36" GAS COOKTOP
 AP-6 : GAGGENAU A F 210 791 36" VENTED HOOD
 AP-7.1 : GAGGENAU BO450611 24" WALL OVEN
 AP-8.1 : GAGGENAU DF251761 24" INTEGRATED DISWASHER
 AP-10.1 : GAGGENAU RF 411 701 FREEZER COLUMN
 AP-11.1 : GAGGENAU RC 472 701 REFRIGERATOR COLUMN

EXCLUSIONS

APPROVED / NO CHANGES
 APPROVED / AS NOTED
 REVISE AS NOTED / RESUBMIT

SIGNATURE _____ DATE _____

REVISIONS

#	DATE	DESCRIPTION	BY	OBS

OPEN APPROVED, THIS DRAWING SUPERSEDES ALL PREVIOUS ARCHITECTURAL & SHOP DRAWINGS

APPROVED BY : _____
 SIGNATURE : _____ DATE _____

ABBREVIATIONS

AFF = ABOVE FIN FLOOR	FE = FINISH END
BSE = BASE	FF = FACE FRAME
BCK = BACK	FO = FINISHED OPENING
CABT = CABINET	FP = FIXED PANEL
CAS = CASING	ID = INNER DIMENSION
CL = CLEAR OPENING	OD = OUTER DIMENSION
CTOP = COUNTER TOP	PNL = PANEL
DB = DRAWER BOX	RO = ROUGH OPENING
DF = DRAWER FACE	POT = PULL OUT TRAY
VF = VERIFY IN FIELD	REM = REMOVABLE PANEL
FD = FIELD DIMENSION	SHF = ADJ SHELF


PROJECT : **300 94TH STREET**

LOCATION : 300 94TH STREET NEW YORK, NY 10025


ARC / DESN :

KITCHEN TYPE K-II
 PLAN & ELEVATION


DWN BY:	SCALE : AS NOTED	DWG #
DWN BY:		K11.1

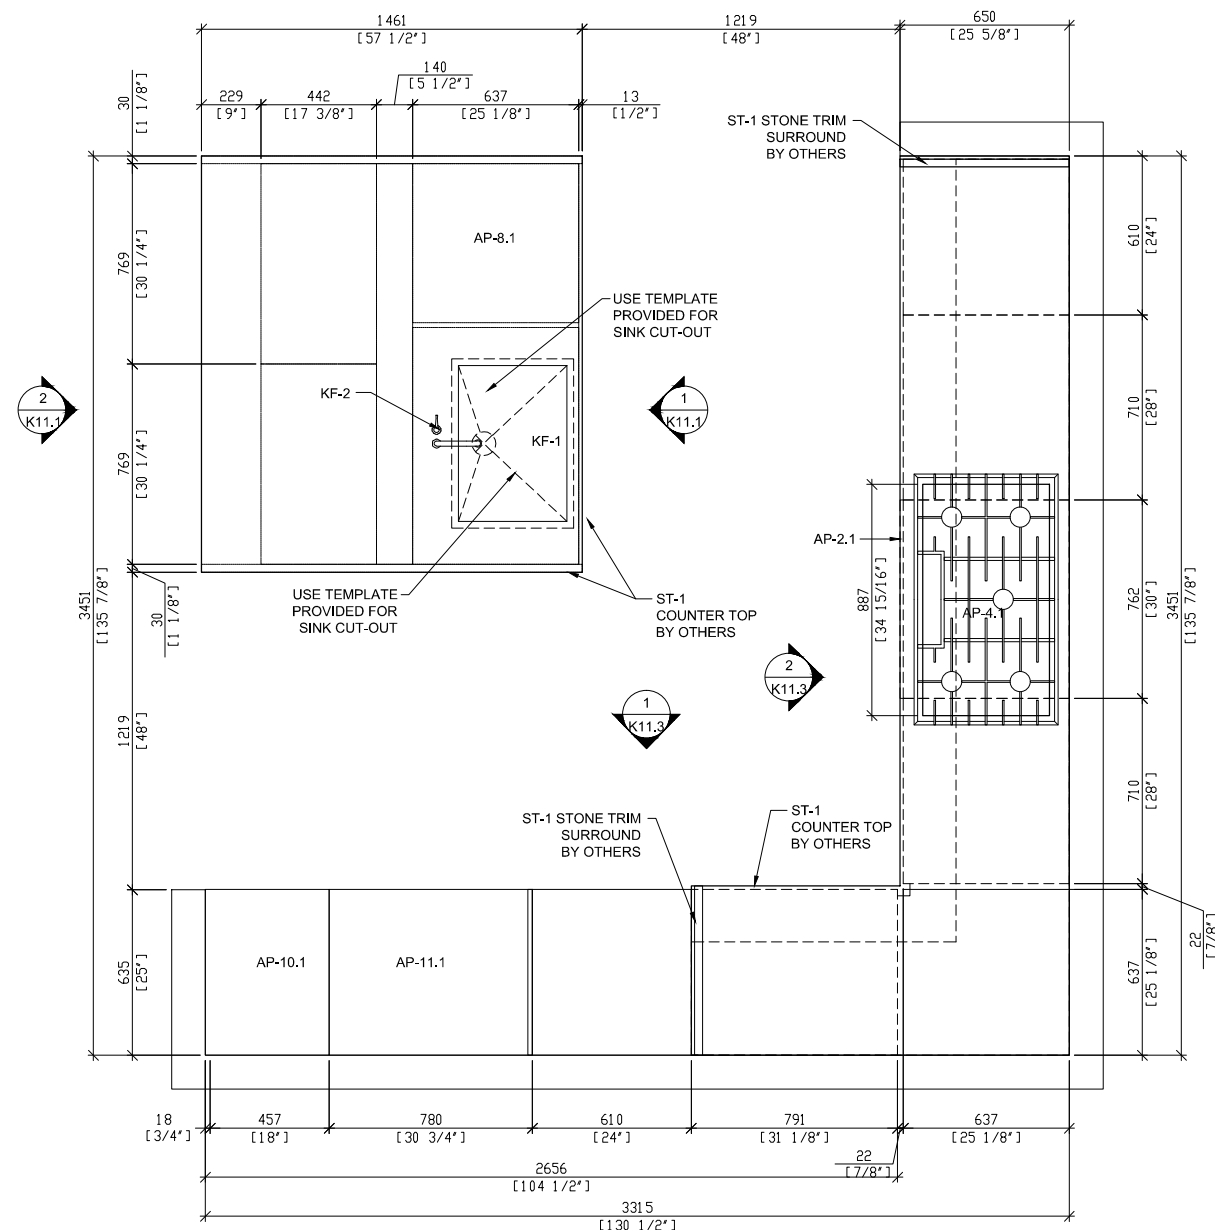


1 PLAN
 SCALE - 1:20
 KITCHEN TYPE K-11 UNIT-17A REF:PLAN:13A-703.0

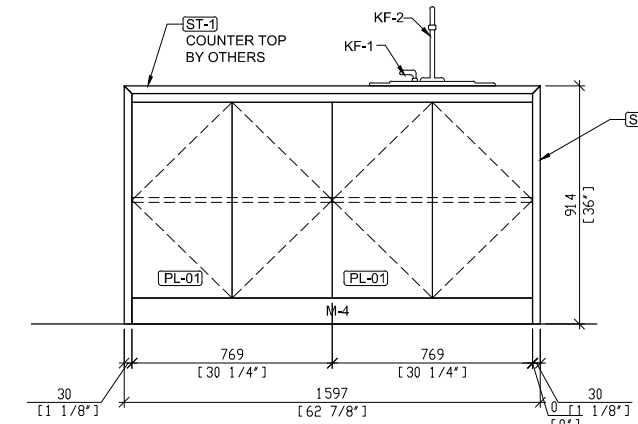

3 ELEVATION
 SCALE - 1:20
 KITCHEN TYPE K-11 UNIT-17A REF:PLAN:13A-703.0

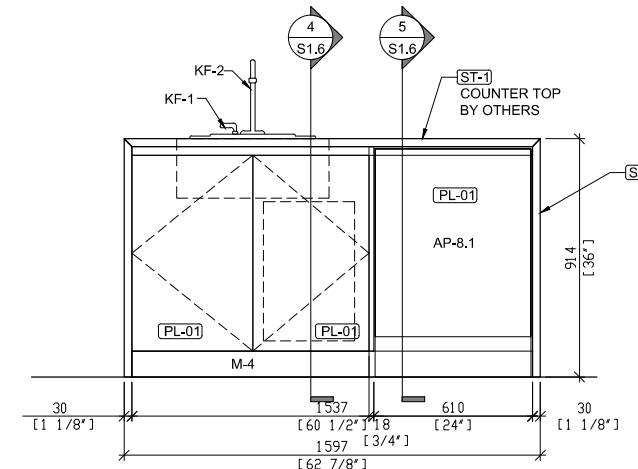

2 ELEVATION
 SCALE - 1:20
 KITCHEN TYPE K-11 UNIT-17A REF:PLAN:10A-703.0

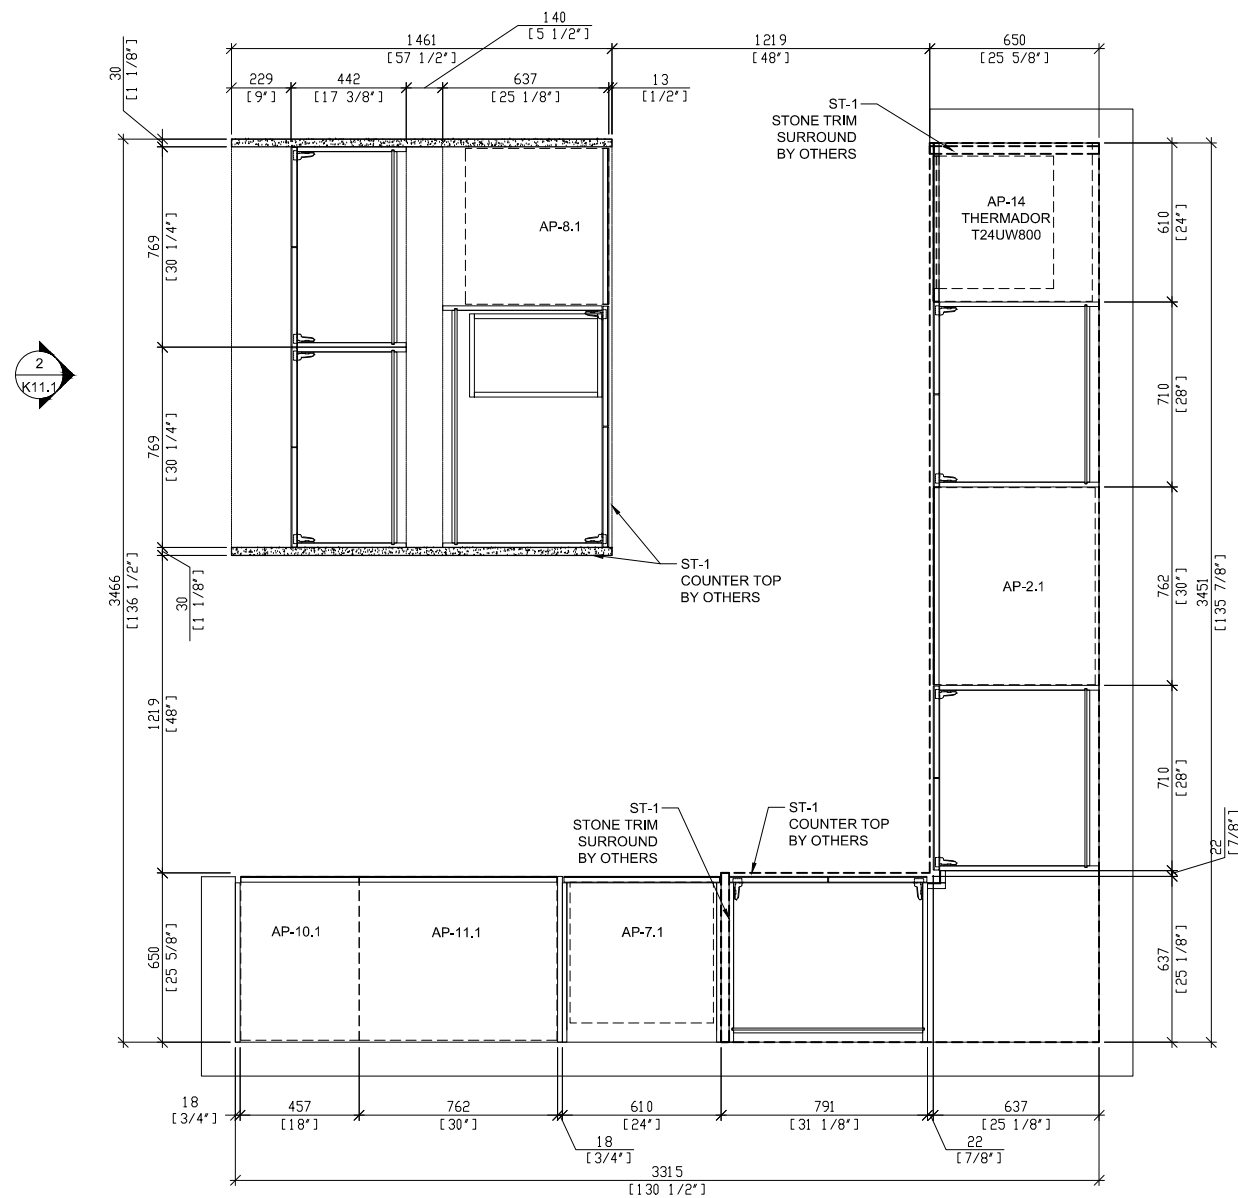

1
K11.1
PLAN SECTION
SCALE - 1:20

KITCHEN TYPE K-11
UNIT-17A
REF PLAN N/A

SPECIFICATIONS

FINISHES

- GL-01 BACK PAINTED GLASS GRIGIO TITAN LITE LUCIDO
- PL-01 H.G ACRYLIC LAMINATE WHITE
- M-4 STAINLESS STEEL TOE KICK

HARDWARE

APPLIANCES

- AP-2.1 : GAGGENAU BO480611 30" WALL OVN
- AP-3.1 : GAGGENAU BM 450/BM 451 SPEED OVEN
- AP-4.1 : GAGGENAU VG 295 36" GAS COOKTOP
- AP-6 : GAGGENAU A F 210 791 36" VENTED HOOD
- AP-7.1 : GAGGENAU BO450611 24" WALL OVEN
- AP-8.1 : GAGGENAU DF251761 24" INTEGRATED DISWASHER
- AP-10.1 : GAGGENAU RF 411 701 FREEZER COLUMN
- AP-11.1 : GAGGENAU RC 472 701 REFRIGERATOR COLUMN

EXCLUSIONS

APPROVED / NO CHANGES
APPROVED / AS NOTED
REVISE AS NOTED / RESUBMIT

SIGNATURE _____ DATE _____

REVISIONS

#	DATE	DESCRIPTION	BY	OBS

OPEN APPROVED, THIS DRAWING SUPERSEDES ALL PREVIOUS ARCHITECTURAL & SHOP DRAWINGS

APPROVED BY : _____
SIGNATURE : _____ DATE _____

ABBREVIATIONS

- AFF = ABOVE FIN FLOOR
- FE = FINISH END
- BSE = BASE
- FF = FACE FRAME
- BCK = BACK
- FO = FINISHED OPENING
- CABT = CABINET
- FP = FIXED PANEL
- CAS = CASING
- ID = INNER DIMENSION
- CL = CLEAR OPENING
- OD = OUTER DIMENSION
- CTOP = COUNTER TOP
- PNL = PANEL
- DB = DRAWER BOX
- RO = ROUGH OPENING
- DF = DRAWER FACE
- POT = PULL OUT TRAY
- VF = VERIFY IN FIELD
- REM = REMOVABLE PANEL
- FD = FIELD DIMENSION
- SHF = ADJ SHELF



PROJECT :
300 94TH STREET

LOCATION :
300 94TH STREET NEW YORK, NY 10025

ARC / DESN :

KITCHEN TYPE K-II
PLAN SECTION

DWN BY:	SCALE : AS NOTED	DWG #
DWN BY:		K11.2

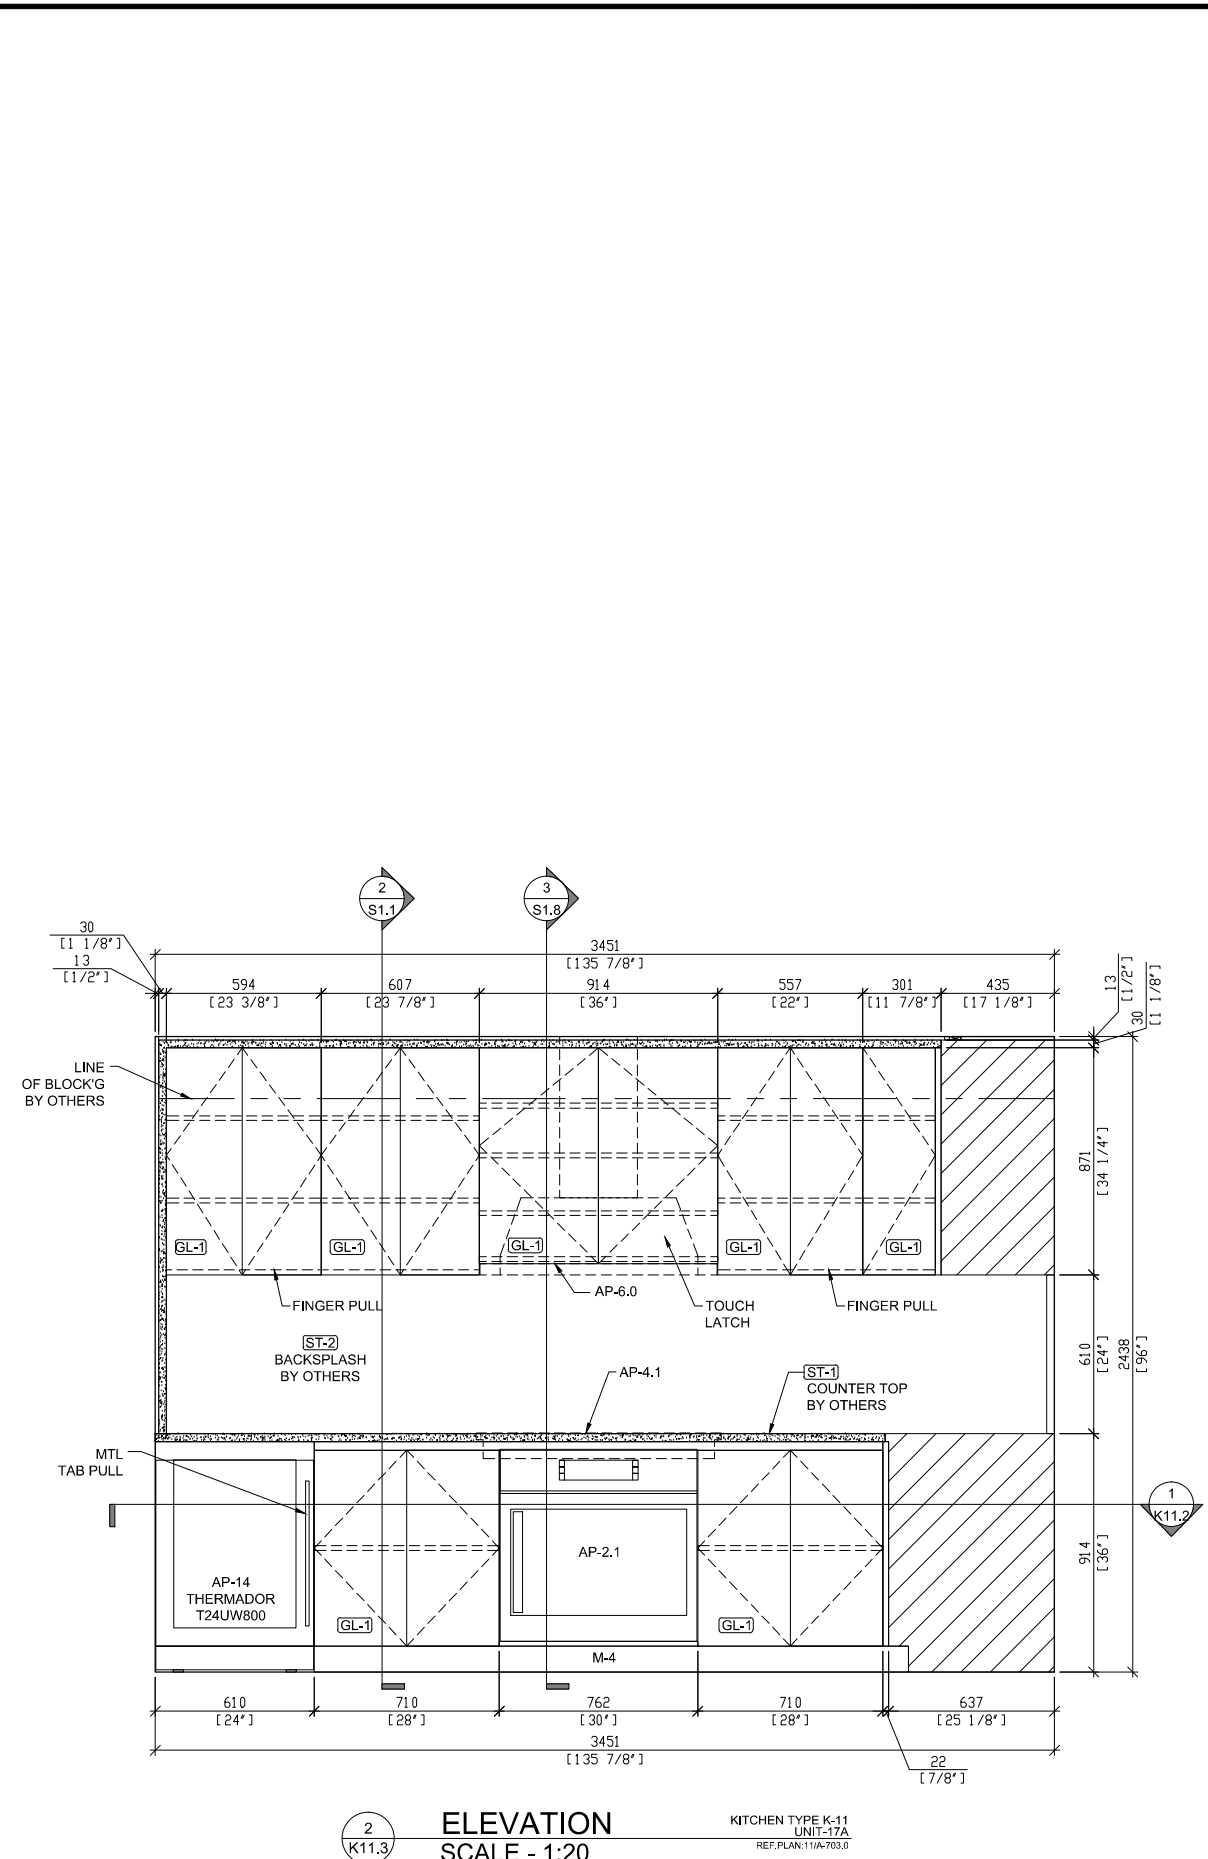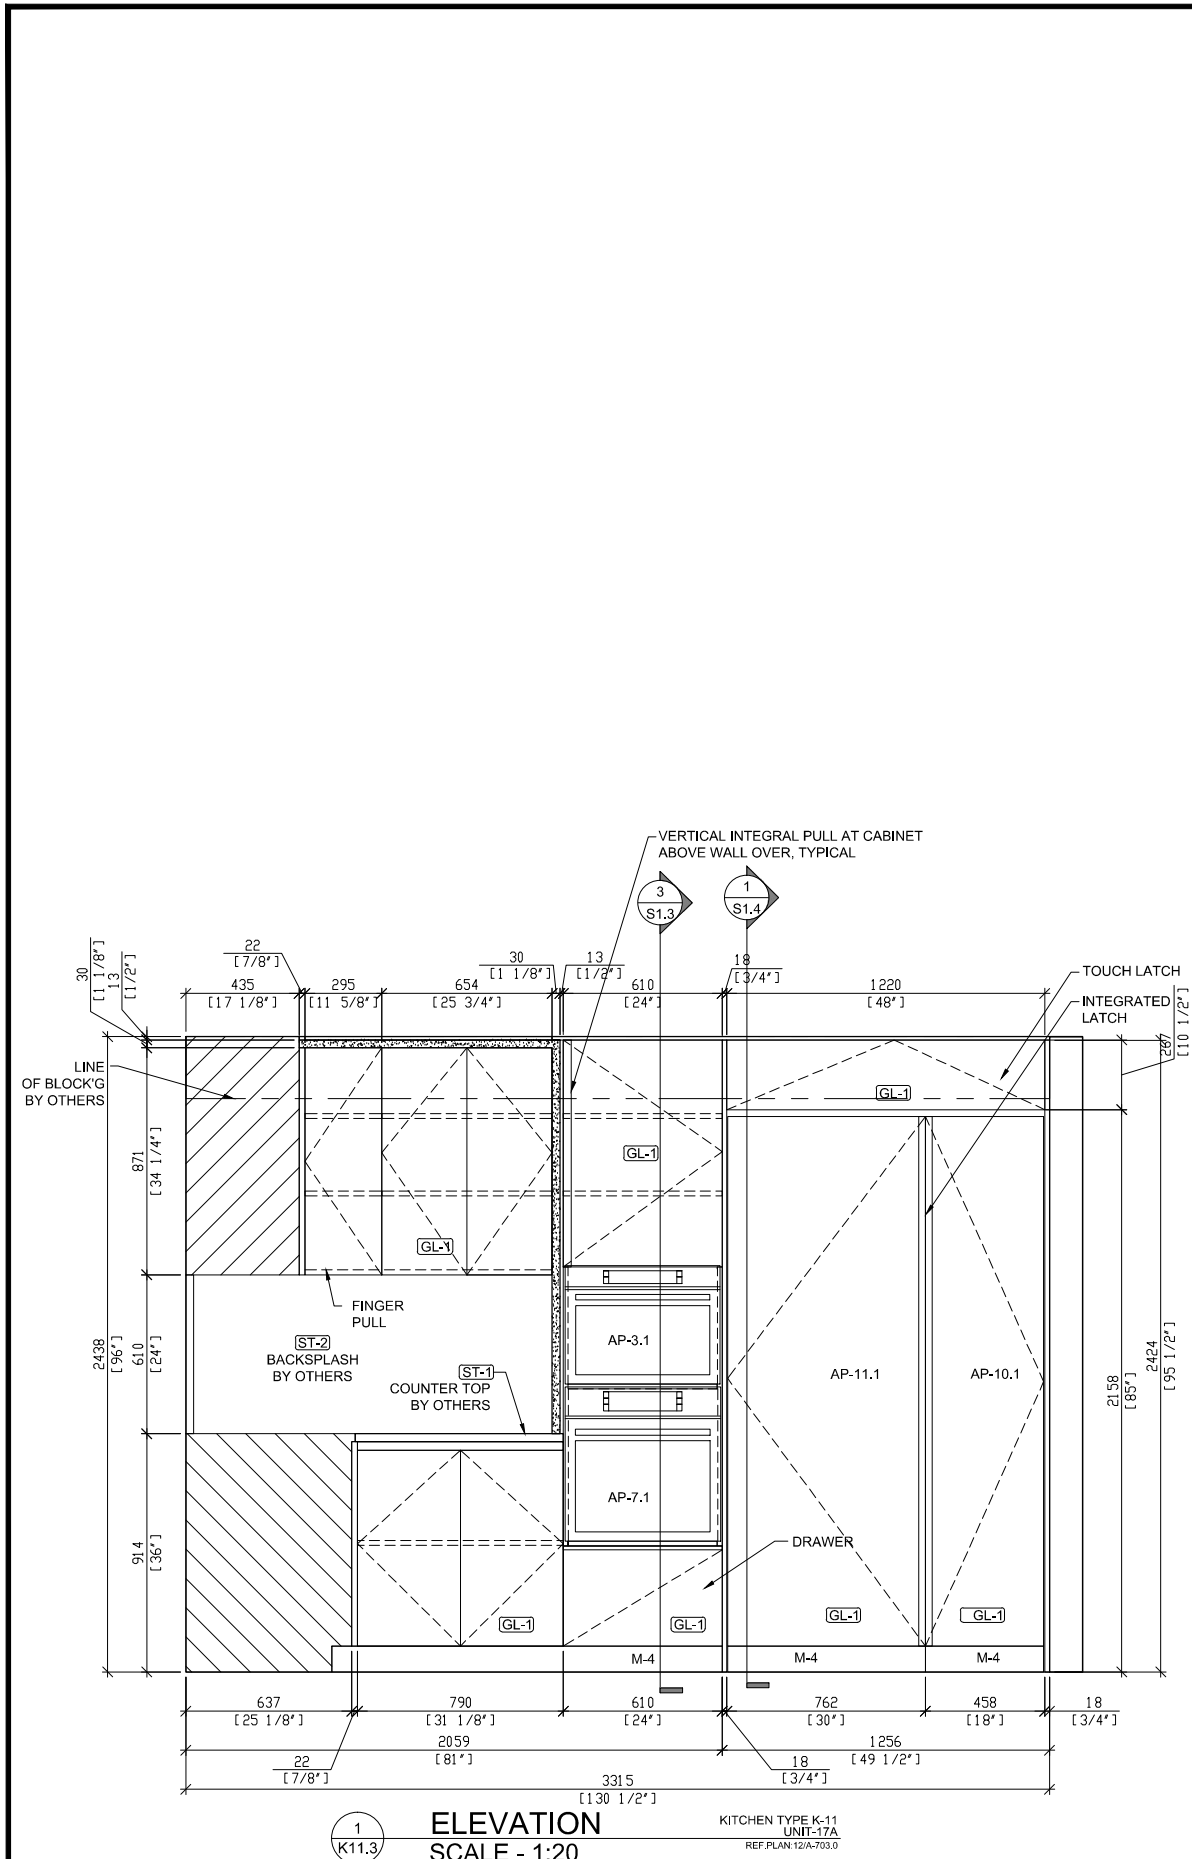

SPECIFICATIONS

FINISHES

- GL-01 BACK PAINTED GLASS GRIGIO TITAN LITE LUCIDO
- PL-01 H.G ACRYLIC LAMINATE WHITE
- M-4 STAINLESS STEEL TOE KICK

HARDWARE

APPLIANCES

- AP-2.1 : GAGGENAU BO480611 30" WALL OVN
- AP-3.1 : GAGGENAU BM 450/BM 451 SPEED OVEN
- AP-4.1 : GAGGENAU VG 295 36" GAS COOKTOP
- AP-6 : GAGGENAU A F 210 791 36" VENTED HOOD
- AP-7.1 : GAGGENAU BO450611 24" WALL OVEN
- AP-8.1 : GAGGENAU DF251761 24" INTEGRATED DISWASHER
- AP-10.1 : GAGGENAU RF 411 701 FREEZER COLUMN
- AP-11.1 : GAGGENAU RC 472 701 REFRIGERATOR COLUMN

EXCLUSIONS

APPROVED / NO CHANGES
 APPROVED / AS NOTED
 REVISE AS NOTED / RESUBMIT

SIGNATURE _____ DATE _____

REVISIONS

#	DATE	DESCRIPTION	BY	OBS

OPEN APPROVED, THIS DRAWING SUPERSEDES ALL PREVIOUS ARCHITECTURAL & SHOP DRAWINGS

APPROVED BY : _____
 SIGNATURE : _____ DATE _____

ABBREVIATIONS

- AFF = ABOVE FIN FLOOR
- BSE = BASE
- BCK = BACK
- CABT = CABINET
- CAS = CASING
- CL = CLEAR OPENING
- CTOP = COUNTER TOP
- DB = DRAWER BOX
- DF = DRAWER FACE
- VF = VERIFY IN FIELD
- FE = FINISH END
- FF = FACE FRAME
- FO = FINISHED OPENING
- FP = FIXED PANEL
- ID = INNER DIMENSION
- OD = OUTER DIMENSION
- PNL = PANEL
- RO = ROUGH OPENING
- POT = PULL OUT TRAY
- REM = REMOVABLE PANEL
- SHF = ADJ SHELF


PROJECT : **300 94TH STREET**

LOCATION : 300 94TH STREET NEW YORK, NY 10025


ARC / DESN :

KITCHEN TYPE K-II
 PLAN SECTION


DWN BY:	SCALE : AS NOTED	DWG #
DWN BY:		K11.3

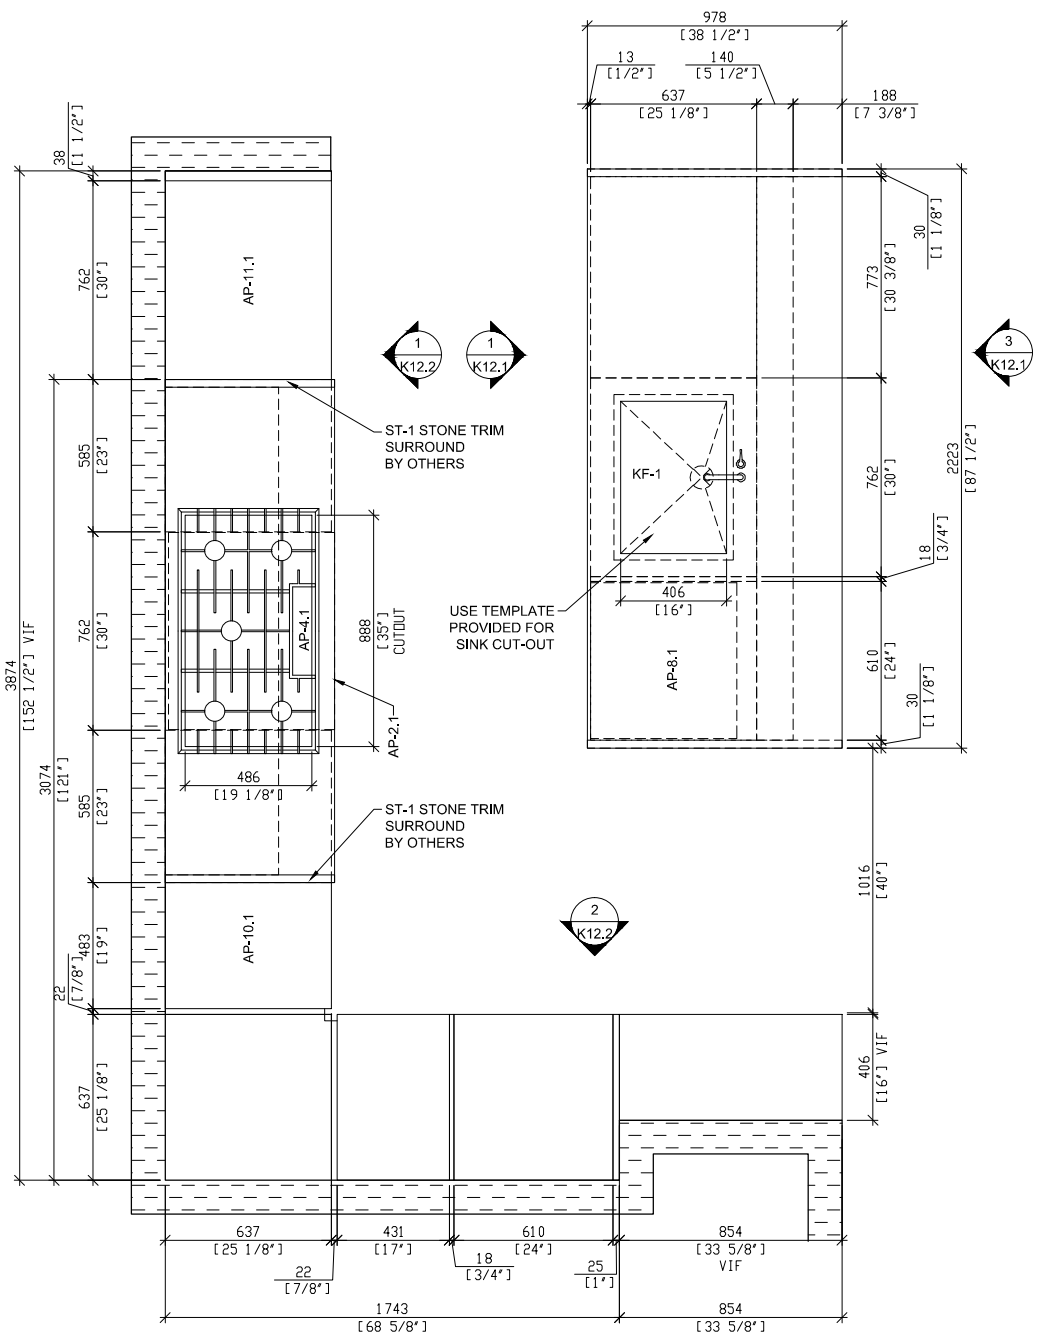

1
K12.1 **PLAN**
SCALE - 1:20
KITCHEN TYPE K-12
UNIT-PHA
REF. PLAN: 15/A-703.00

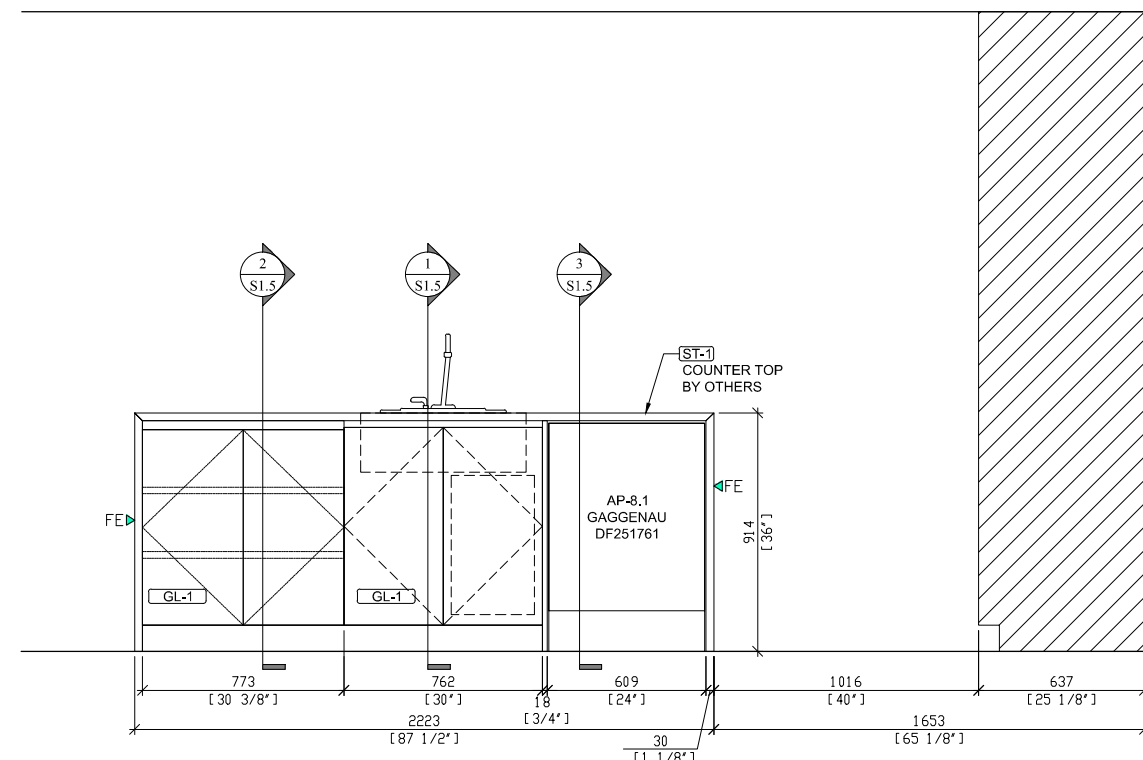

1
K12.1 **ELEVATION**
SCALE - 1:20
KITCHEN TYPE K-12
UNIT-18B
REF. PLAN: 15/A-703.00

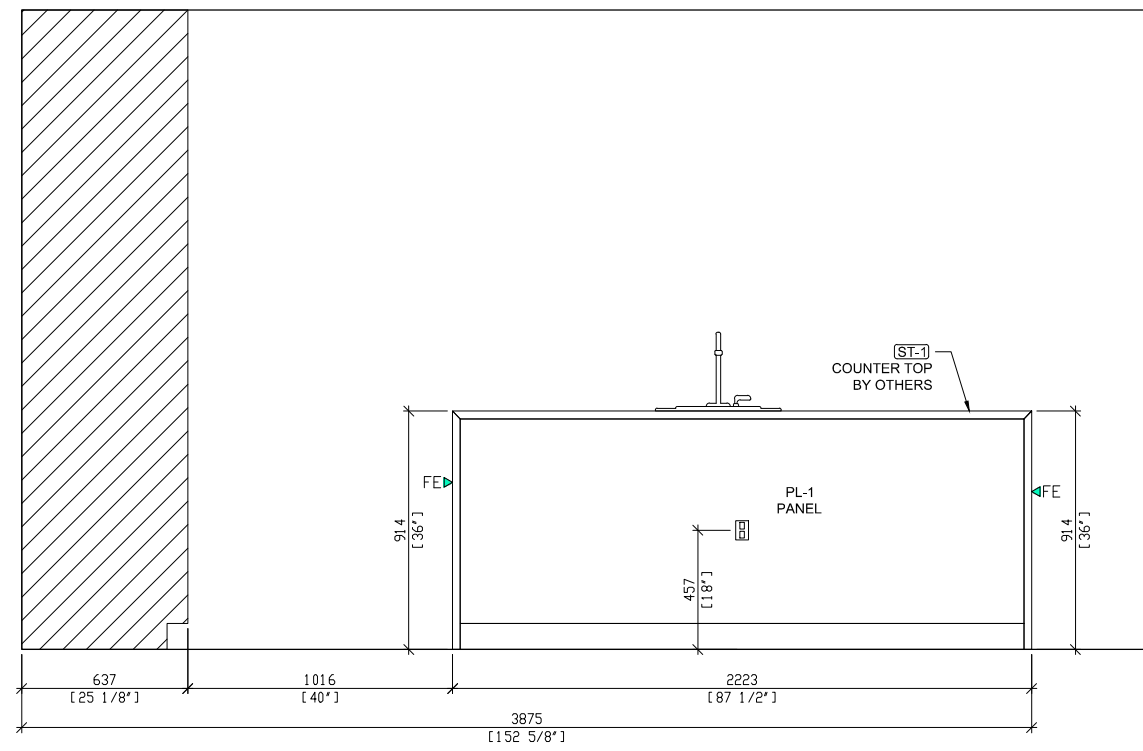

2
K12.1 **ELEVATION**
SCALE - 1:20
KITCHEN TYPE K-12
UNIT-18B
REF. PLAN: 15/A-703.00

SPECIFICATIONS

FINISHES

- GL-01 BACK PAINTED GLASS GRIGIO TITAN LITE LUCIDO
- PL-01 H.G ACRYLIC LAMINATE WHITE
- M-4 STAINLESS STEEL TOE KICK

HARDWARE

APPLIANCES

- AP-2.1 : GAGGENAU BO480611 30" WALL OVN
- AP-3.1 : GAGGENAU BM 450/BM 451 SPEED OVEN
- AP-4.1 : GAGGENAU VG 295 36" GAS COOKTOP
- AP-6 : GAGGENAU A F 210 791 36" VENTED HOOD
- AP-7.1 : GAGGENAU BO450611 24" WALL OVEN
- AP-8.1 : GAGGENAU DF251761 24" INTEGRATED DISWASHER
- AP-10.1 : GAGGENAU RF 411 701 FREEZER COLUMN
- AP-11.1 : GAGGENAU RC 472 701 REFRIGERATOR COLUMN

EXCLUSIONS

APPROVED / NO CHANGES
APPROVED / AS NOTED
REVISE AS NOTED / RESUBMIT

SIGNATURE _____ DATE _____

REVISIONS

#	DATE	DESCRIPTION	BY	OBS

OPEN APPROVED, THIS DRAWING SUPERSEDES ALL PREVIOUS ARCHITECTURAL & SHOP DRAWINGS

APPROVED BY: _____

SIGNATURE: _____ DATE _____

ABBREVIATIONS

- AFF = ABOVE FIN FLOOR
- BSE = BASE
- BCK = BACK
- CABT = CABINET
- CAS = CASING
- CL = CLEAR OPENING
- CTOP = COUNTER TOP
- DB = DRAWER BOX
- DF = DRAWER FACE
- VF = VERIFY IN FIELD
- FD = FIELD DIMENSION
- FE = FINISH END
- FF = FACE FRAME
- FO = FINISHED OPENING
- FP = FIXED PANEL
- ID = INNER DIMENSION
- OD = OUTER DIMENSION
- PNL = PANEL
- RO = ROUGH OPENING
- POT = PULL OUT TRAY
- REM = REMOVABLE PANEL
- SHF = ADJ SHELF


PROJECT:
300 94TH STREET

LOCATION:
300 94TH STREET NEW YORK, NY 10025


ARC / DESN:

KITCHEN TYPE K-12
PLAN SECTION

DWN BY:	SCALE: AS NOTED	DWG # K12.1
DWN BY:		

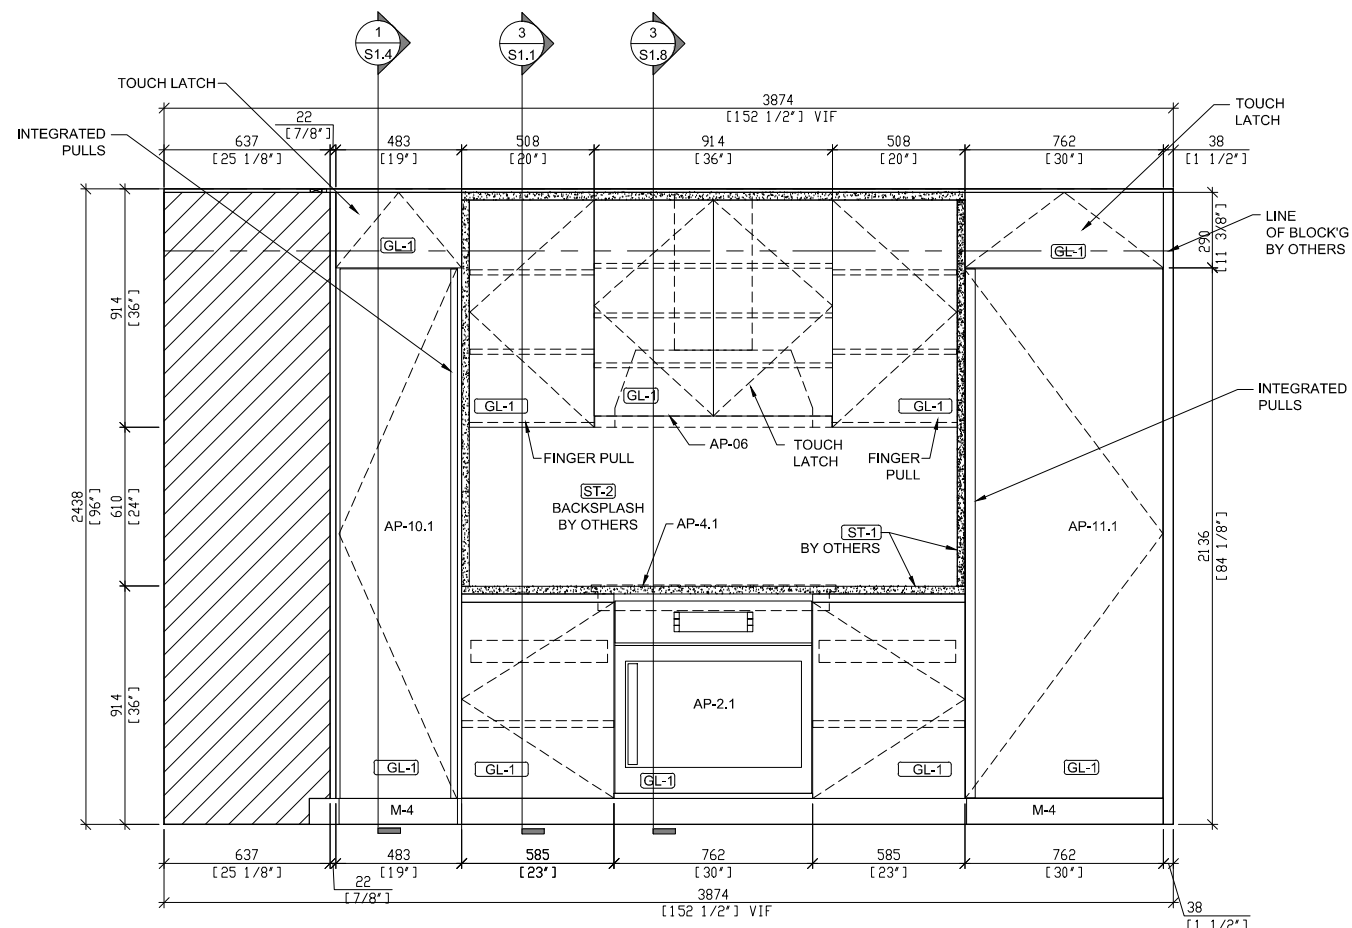

1
K12.2 ELEVATION SCALE - 1:20 KITCHEN TYPE K-12 UNIT-186 REF. PLAN: 17/A-703.00

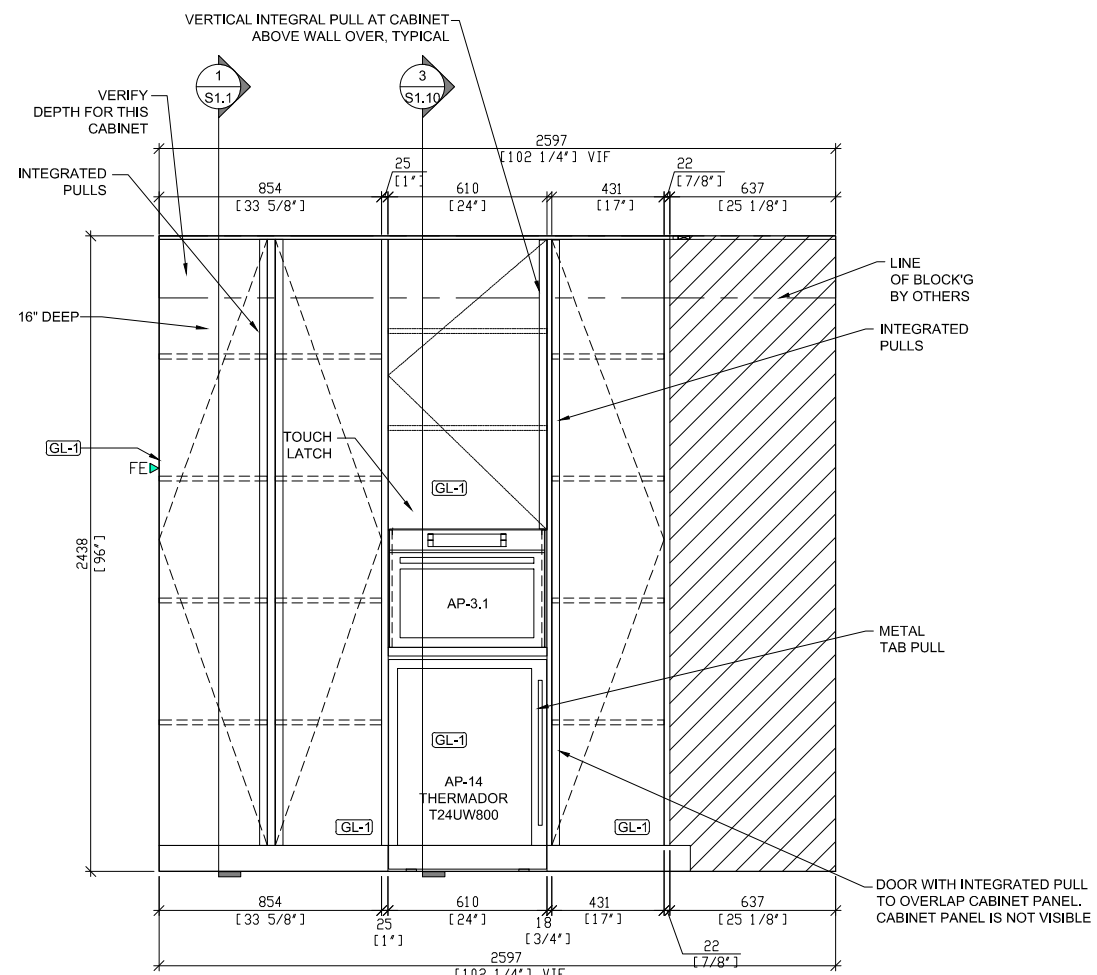

2
K12.2 ELEVATION SCALE - 1:20 KITCHEN TYPE K-12 UNIT-186 REF. PLAN: 16/A-703.00

SPECIFICATIONS

FINISHES

GL-01 BACK PAINTED GLASS GRIGIO TITAN LITE LUCIDO
 PL-01 H.G ACRYLIC LAMINATE WHITE
 M-4 STAINLESS STEEL TOE KICK

HARDWARE

APPLIANCES

AP-2.1 : GAGGENAU BO480611 30" WALL OVN
 AP-3.1 : GAGGENAU BM 450/BM 451 SPEED OVEN
 AP-4.1 : GAGGENAU VG 295 36" GAS COOKTOP
 AP-6 : GAGGENAU A F 210 791 36" VENTED HOOD
 AP-7.1 : GAGGENAU BO450611 24" WALL OVEN
 AP-8.1 : GAGGENAU DF251761 24" INTEGRATED DISWASHER
 AP-10.1 : GAGGENAU RF 411 701 FREEZER COLUMN
 AP-11.1 : GAGGENAU RC 472 701 REFRIGERATOR COLUMN

EXCLUSIONS

APPROVED / NO CHANGES
 APPROVED / AS NOTED
 REVISE AS NOTED / RESUBMIT

SIGNATURE _____ DATE _____

REVISIONS

#	DATE	DESCRIPTION	BY	OBS

OPEN APPROVED, THIS DRAWING SUPERSEDES ALL PREVIOUS ARCHITECTURAL & SHOP DRAWINGS

APPROVED BY : _____
 SIGNATURE : _____ DATE _____

ABBREVIATIONS

AFF = ABOVE FIN FLOOR FF = FINISH END
 BSE = BASE FF = FACE FRAME
 BCK = BACK FO = FINISHED OPENING
 CABT = CABINET FP = FIXED PANEL
 CAS = CASING ID = INNER DIMENSION
 CL = CLEAR OPENING OD = OUTER DIMENSION
 CTOP = COUNTER TOP PNL = PANEL
 DB = DRAWER BOX RO = POUCH OPENING
 DF = DRAWER FACE POT = PULL OUT TRAY
 VF = VERIFY IN FIELD REM = REMOVABLE PANEL
 FD = FIELD DIMENSION SHF = ADJ SHELF


PROJECT : 300 94TH STREET

LOCATION : 300 94TH STREET NEW YORK, NY 10025


ARC / DESN :

KITCHEN TYPE K-12 PLAN SECTION

DWN BY : _____ SCALE : AS NOTED DWG # K12.2
 DWN BY : _____

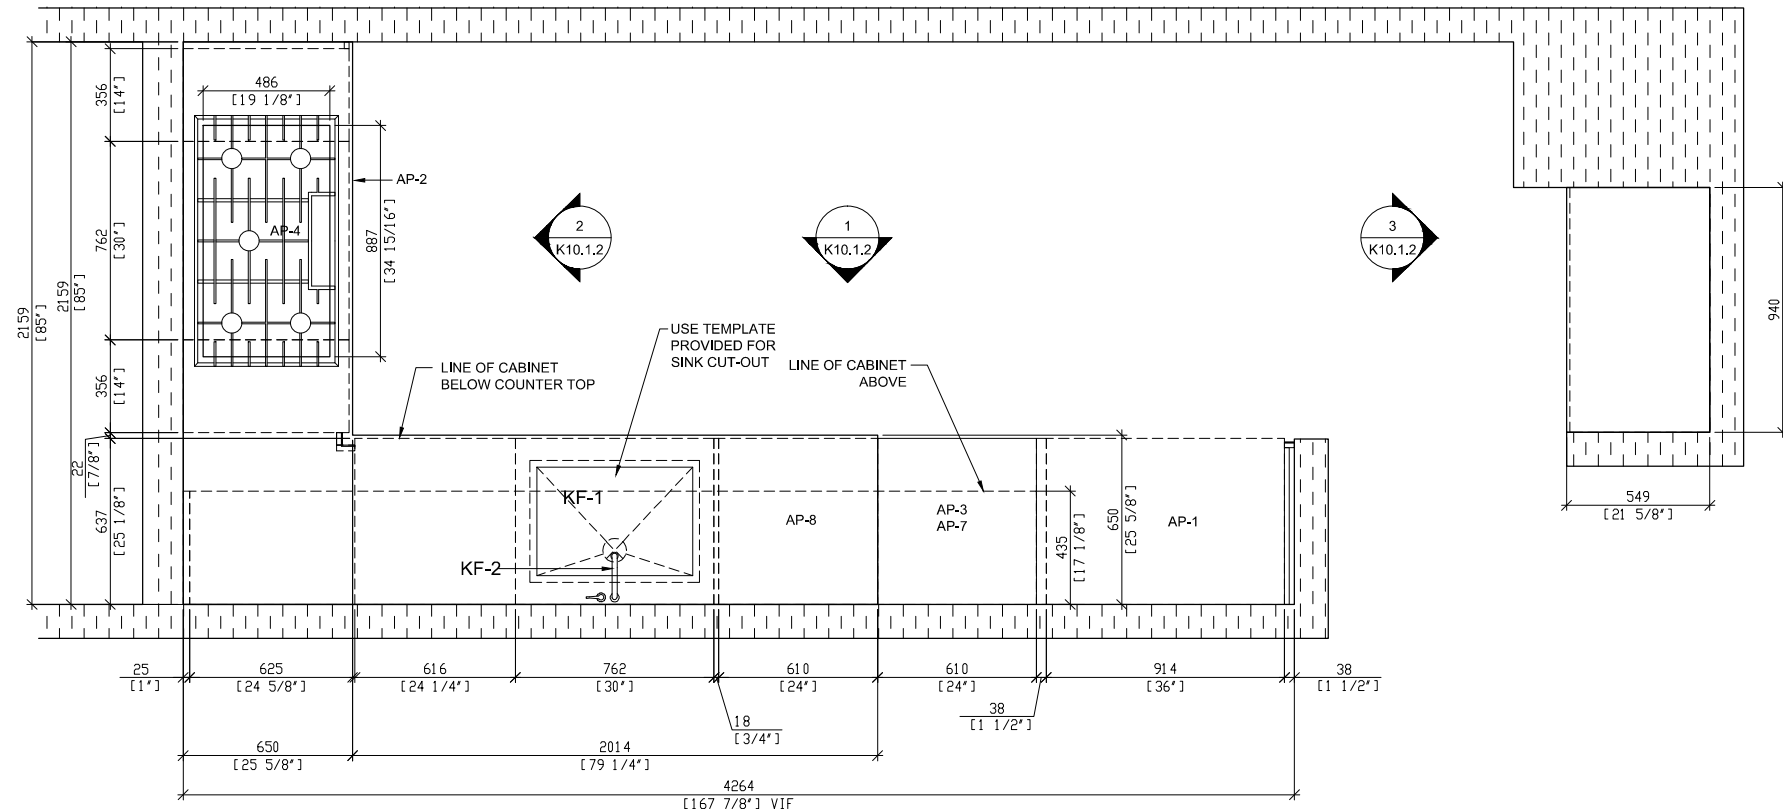

1
K10.1.1
PLAN
1:20
KITCHEN TYPE K-10.1
UNIT 16B
REF. PLAN 1/A-704.00

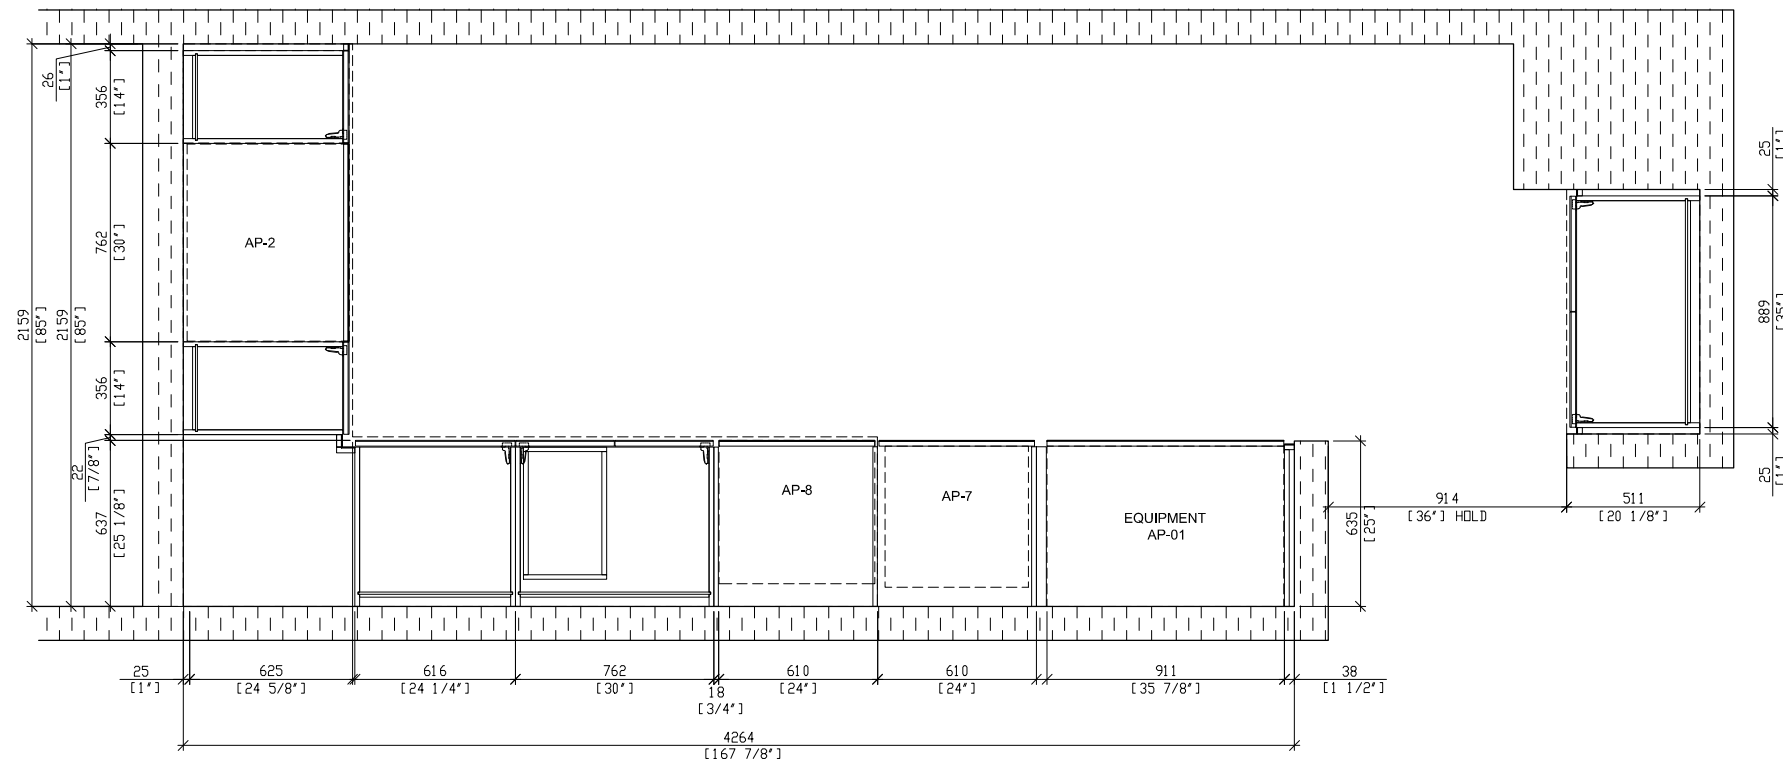

1
K10.1.1
PLAN SECTION
1:20
KITCHEN TYPE K-10.1
UNIT 16B
REF. PLAN 1/A-704.00

SPECIFICATIONS

FINISHES

- GL-01 BACK PAINTED GLASS GRIGIO TITAN LITE LUCIDO
- PL-01 H.G ACRYLIC LAMINATE WHITE
- M-4 STAINLESS STEEL TOE KICK

HARDWARE

APPLIANCES

- AP-2.1 : GAGGENAU BO480611 30" WALL OVN
- AP-3.1 : GAGGENAU BM 450/BM 451 SPEED OVEN
- AP-4.1 : GAGGENAU VG 295 36" GAS COOKTOP
- AP-6 : GAGGENAU A F 210 791 36" VENTED HOOD
- AP-7.1 : GAGGENAU BO450611 24" WALL OVEN
- AP-8.1 : GAGGENAU DF251761 24" INTEGRATED DISWASHER
- AP-10.1 : GAGGENAU RF 411 701 FREEZER COLUMN
- AP-11.1 : GAGGENAU RC 472 701 REFRIGERATOR COLUMN

EXCLUSIONS

APPROVED / NO CHANGES
APPROVED / AS NOTED
REVISE AS NOTED / RESUBMIT

SIGNATURE _____
DATE _____

REVISIONS

#	DATE	DESCRIPTION	BY	OBS

OPEN APPROVED, THIS DRAWING
SUPERSEDES ALL PREVIOUS
ARCHITECTURAL & SHOP DRAWINGS

APPROVED BY : _____
SIGNATURE : _____

DATE _____

ABBREVIATIONS

- AFF = ABOVE FIN FLOOR
- FE = FINISH END
- BSE = BASE
- FF = FACE FRAME
- BCK = BACK
- FO = FINISHED OPENING
- CABT = CABINET
- FP = FIXED PANEL
- CAS = CASING
- ID = INNER DIMENSION
- CL = CLEAR OPENING
- OD = OUTER DIMENSION
- CTOP = COUNTER TOP
- PNL = PANEL
- DB = DRAWER BOX
- RO = POUCH OPENING
- DF = DRAWER FACE
- POT = PULL OUT TRAY
- VF = VERIFY IN FIELD
- REM = REMOVABLE PANEL
- FD = FIELD DIMENSION
- SHF = ADJ SHELF


PROJECT :
300 94TH STREET

LOCATION :
300 94TH STREET NEW YORK, NY 10025


ARC / DESN :

KITCHEN TYPE K-10.1
PLAN


DWN BY:	SCALE : AS NOTED	DWG #
DWN BY:		K10.1.1

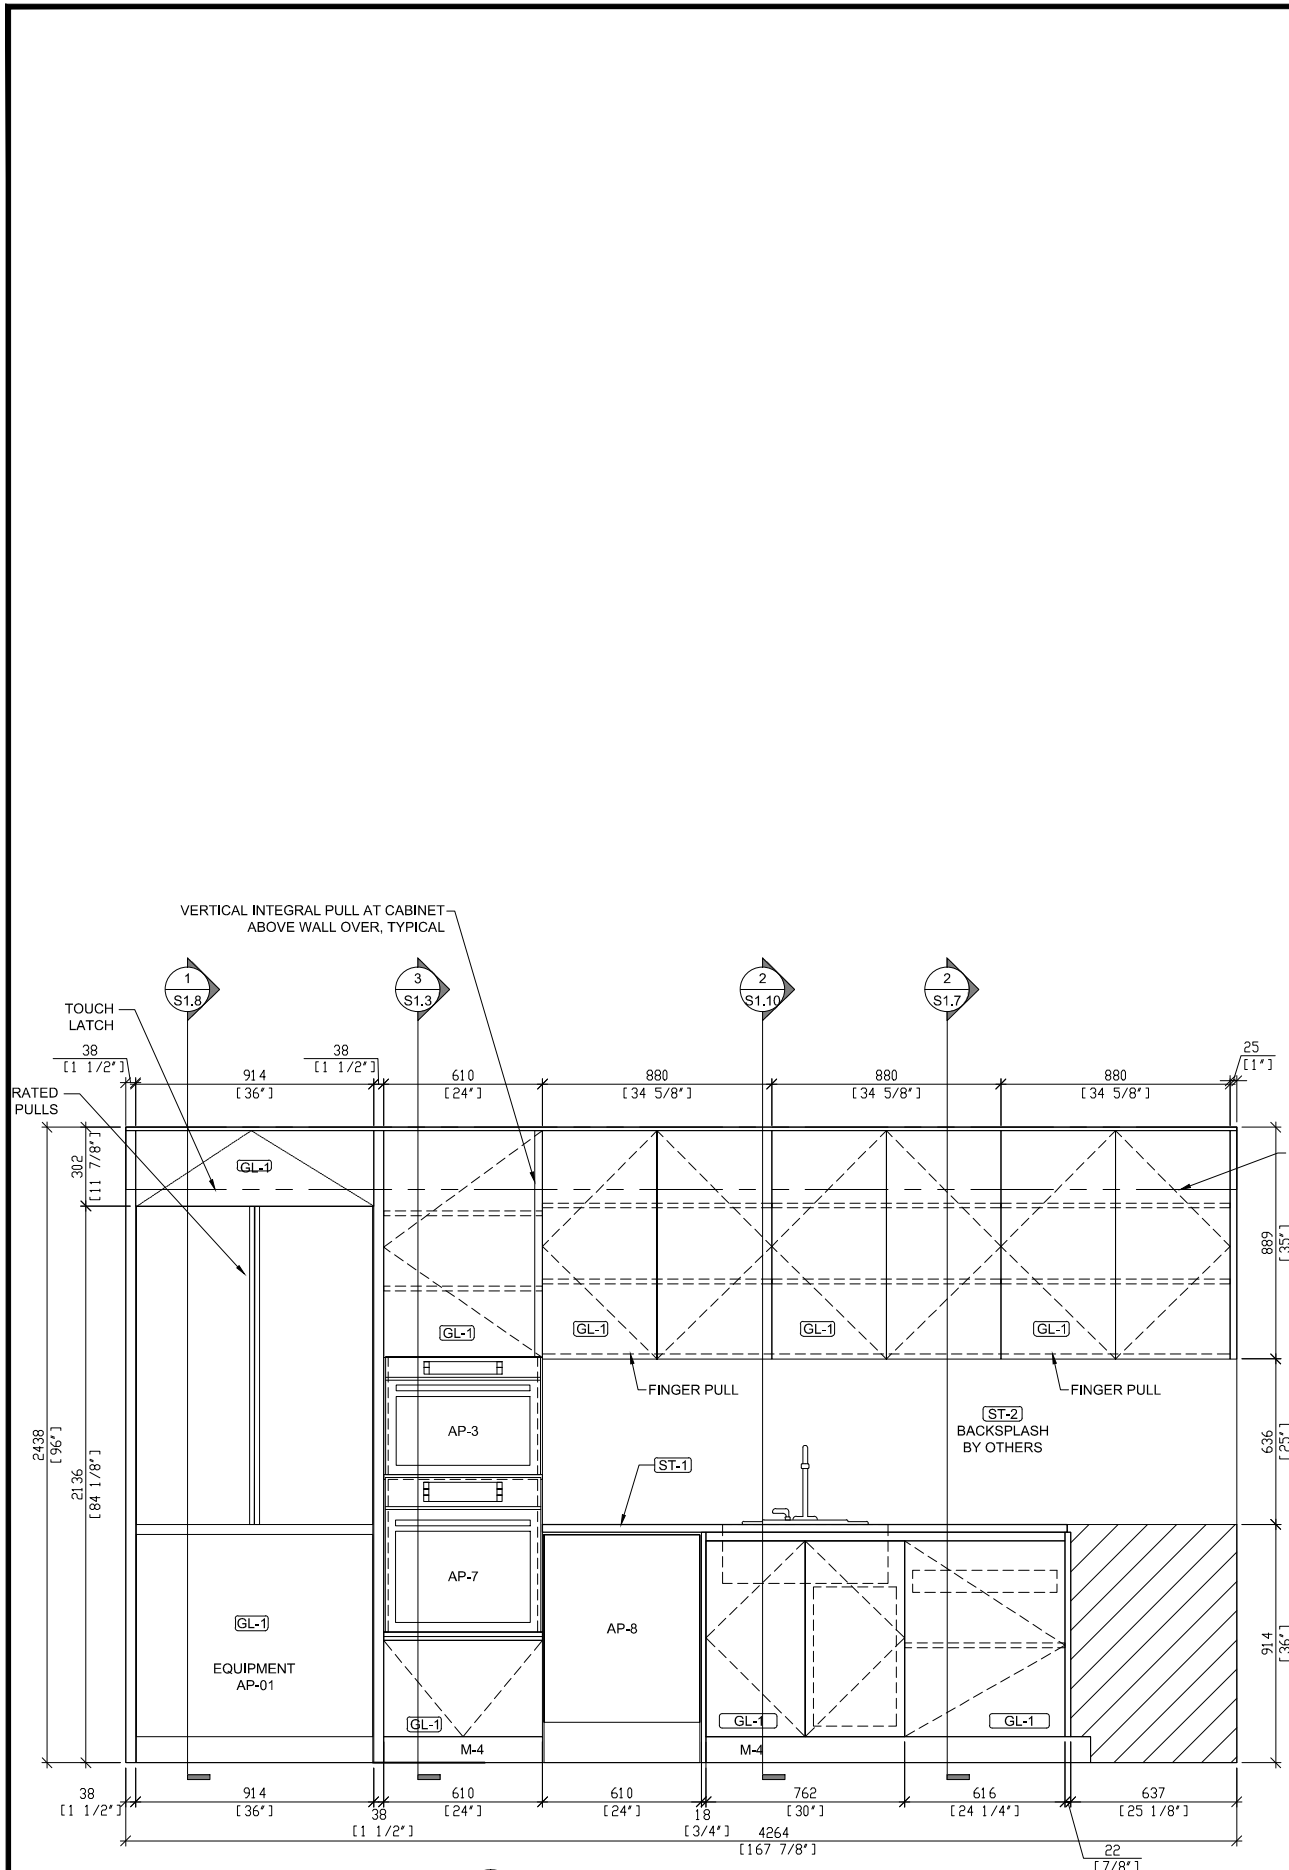

1 ELEVATION
KITCHEN TYPE K-10.1
UNIT 168
REF. PLAN 3/A-704.00
1:20

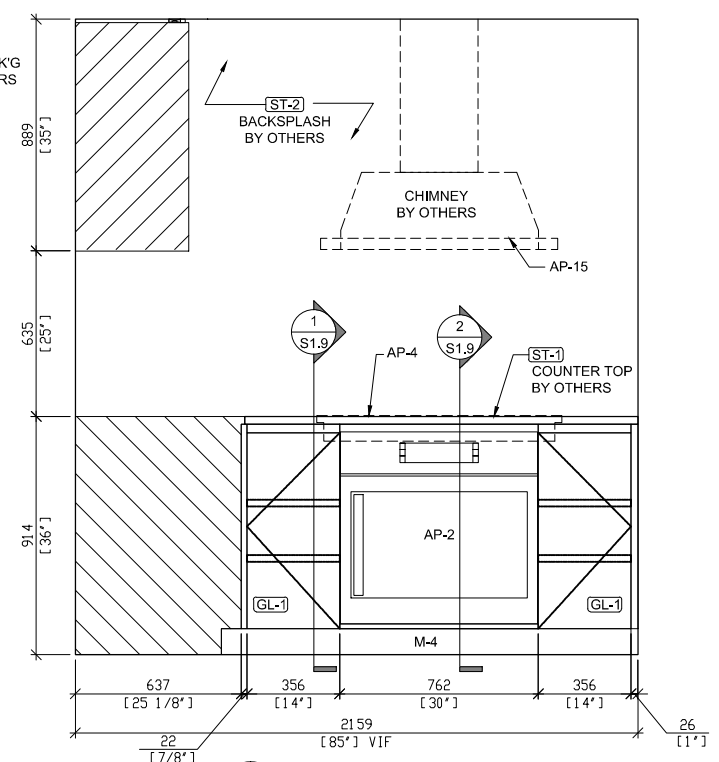

2 ELEVATION
KITCHEN TYPE K-10.1
UNIT 168
REF. PLAN 2/A-704.00
1:20

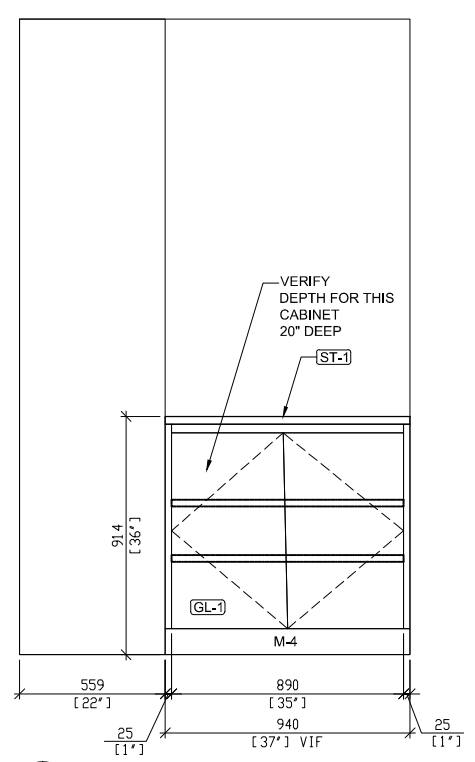

3 ELEVATION
KITCHEN TYPE K-10.1
UNIT 168
REF. PLAN 4/A-704.00
1:20

SPECIFICATIONS

FINISHES

- GL-01 BACK PAINTED GLASS GRIGIO TITAN LITE LUCIDO
- PL-01 H.G ACRYLIC LAMINATE WHITE
- M-4 STAINLESS STEEL TOE KICK

HARDWARE

APPLIANCES

- AP-2.1 : GAGGENAU BO480611 30" WALL OVN
- AP-3.1 : GAGGENAU BM 450/BM 451 SPEED OVEN
- AP-4.1 : GAGGENAU VG 295 36" GAS COOKTOP
- AP-6 : GAGGENAU A F 210 791 36" VENTED HOOD
- AP-7.1 : GAGGENAU BO450611 24" WALL OVEN
- AP-8.1 : GAGGENAU DF251761 24" INTEGRATED DISWASHER
- AP-10.1 : GAGGENAU RF 411 701 FREEZER COLUMN
- AP-11.1 : GAGGENAU RC 472 701 REFRIGERATOR COLUMN

EXCLUSIONS

APPROVED / NO CHANGES
APPROVED / AS NOTED
REVISE AS NOTED / RESUBMIT

SIGNATURE _____ DATE _____

REVISIONS

#	DATE	DESCRIPTION	BY	OBS

OPEN APPROVED, THIS DRAWING SUPERSEDES ALL PREVIOUS ARCHITECTURAL & SHOP DRAWINGS

APPROVED BY : _____
SIGNATURE : _____ DATE _____

ABBREVIATIONS

- AFF = ABOVE FIN FLOOR
- BSE = BASE
- BCK = BACK
- CABT = CABINET
- CAS = CASING
- CL = CLEAR OPENING
- CTOP = COUNTER TOP
- DB = DRAWER BOX
- DF = DRAWER FACE
- VF = VERIFY IN FIELD
- FE = FINISH END
- FF = FACE FRAME
- FO = FINISHED OPENING
- FP = FIXED PANEL
- ID = INNER DIMENSION
- OD = OUTER DIMENSION
- PNL = PANEL
- RO = ROUGH OPENING
- POT = PULL OUT TRAY
- REM = REMOVABLE PANEL
- SHF = ADJ SHELF


PROJECT :
300 94TH STREET

LOCATION :
300 94TH STREET NEW YORK, NY 10025


ARC / DESN :

KITCHEN TYPE K-10.1
ELEVATION


DWN BY:	SCALE : AS NOTED	DWG # K10.1.2
DWN BY:		

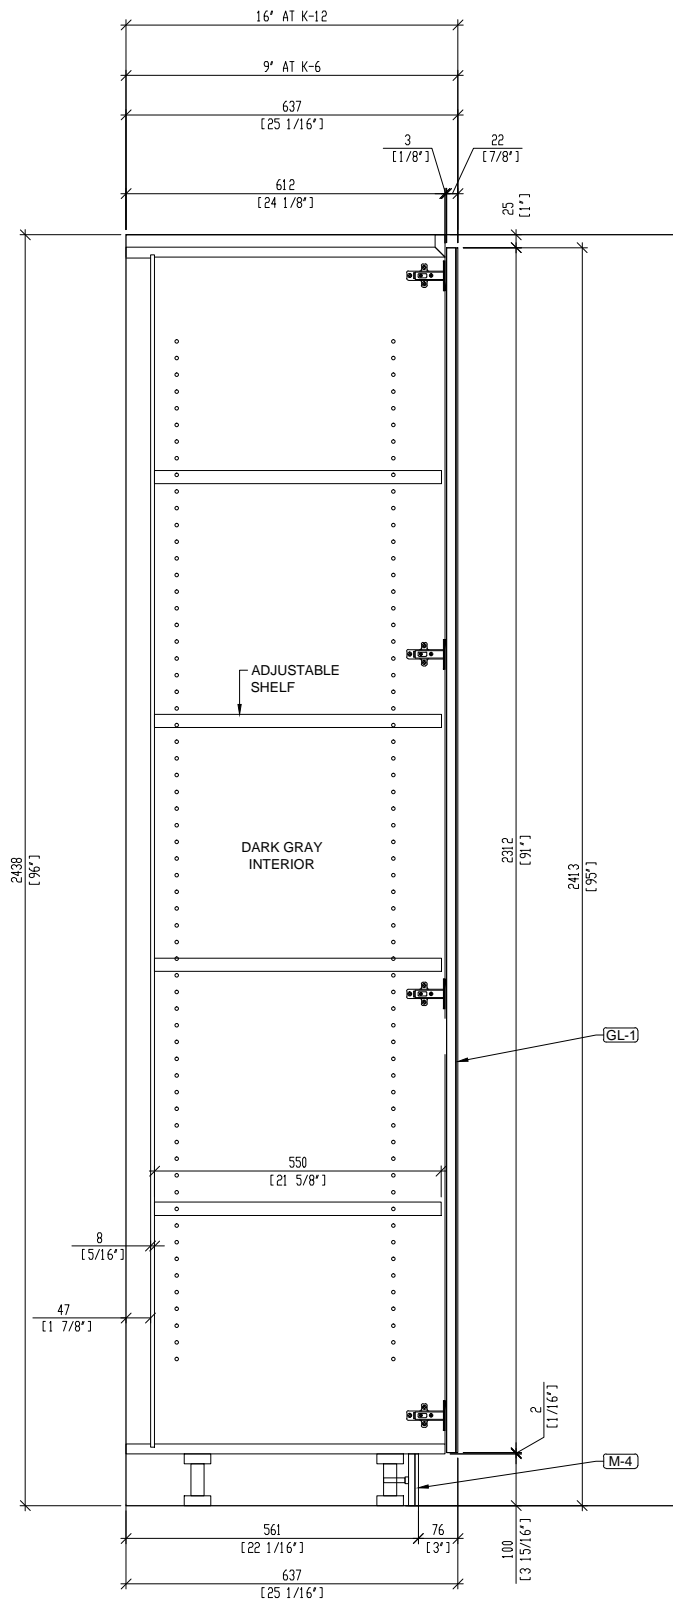

1 SECTION SCALE - 1:10 TYP. REF. PLAN: N/A

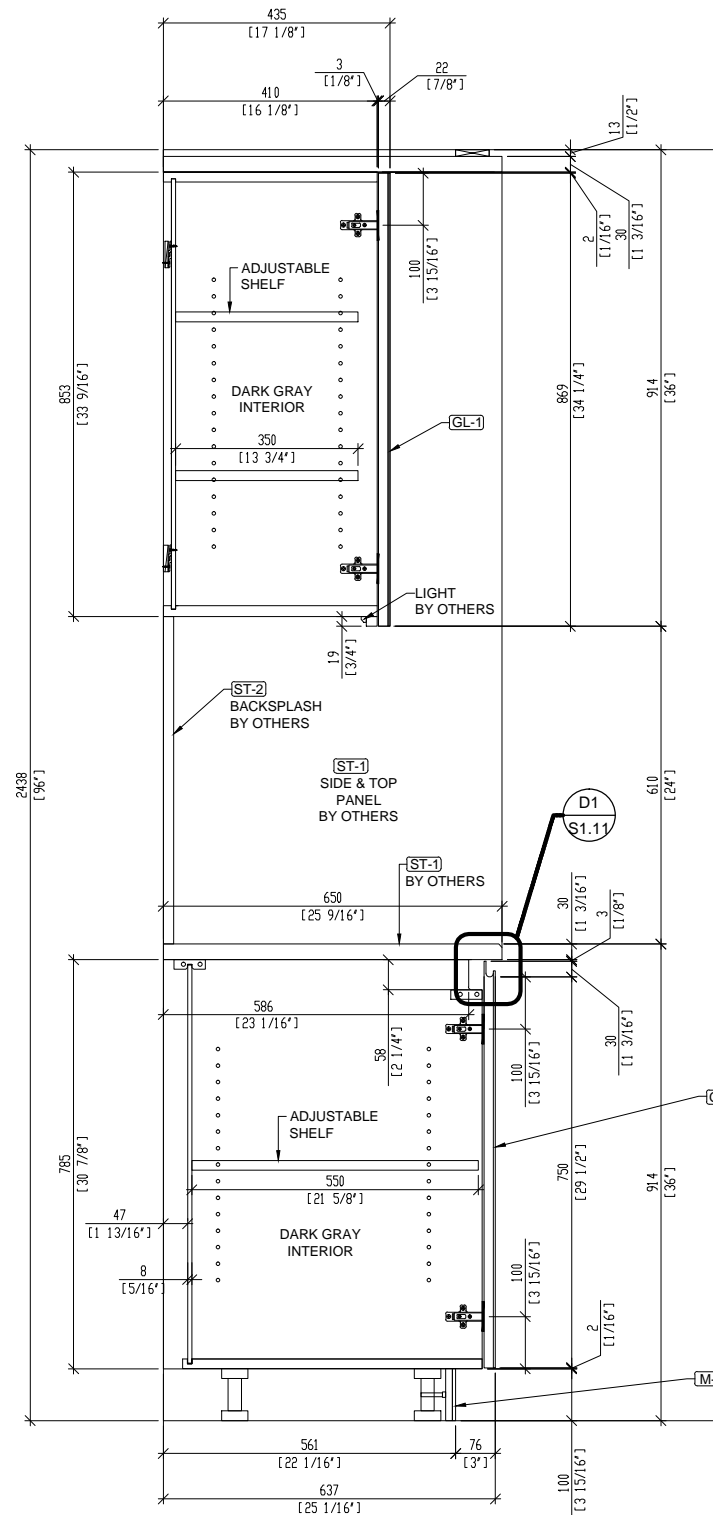

2 SECTION SCALE - 1:10 TYP. REF. : N/A

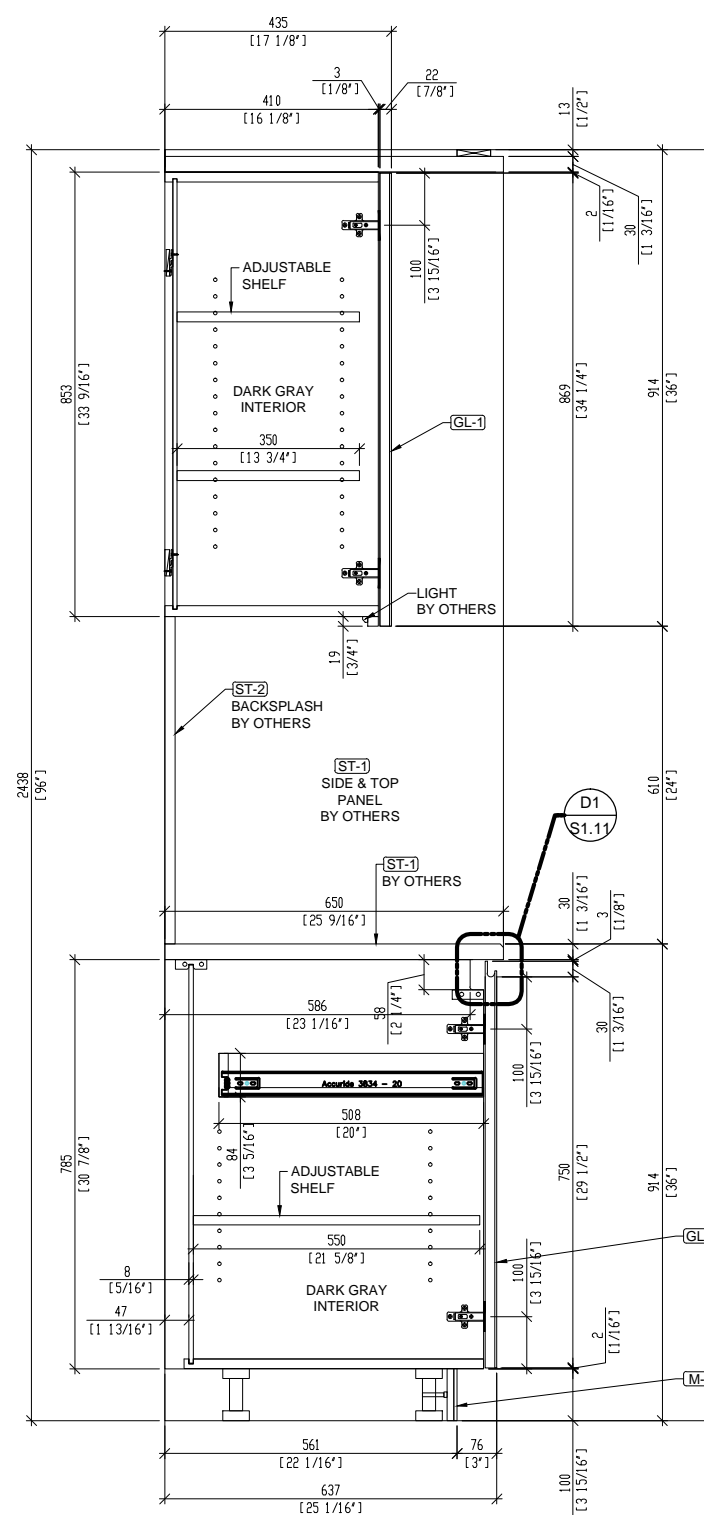

3 SECTION SCALE - 1:10 TYP. REF. : N/A

SPECIFICATIONS

FINISHES

- GL-01 BACK PAINTED GLASS GRIGIO TITAN LITE LUCIDO
- PL-01 H.G ACRYLIC LAMINATE WHITE
- M-4 STAINLESS STEEL TOE KICK

HARDWARE

APPLIANCES

- AP-01 36" BOSCH FRENCH DOOR FRIDGE
- AP-02 30" BOSCH WALL OVEN
- AP-03 24" BOSCH SPEED OVEN
- AP-04 36" BOSCH COOKTOP
- AP-05 36" BOSCH BUILT IN HOOD
- AP-07 24" BOSCH WALL OVEN
- AP-08 24" BOSCH DISHWASHER SGV68U53UC
- AP-10 18" BOSCH FREEZER COLUMN
- AP-11 30" BOSCH REFRIG COLUMN
- AP-14 24" THERMADOR WINE FRIDGE T24UW800

EXCLUSIONS

APPROVED / NO CHANGES
APPROVED / AS NOTED
REVISE AS NOTED / RESUBMIT

SIGNATURE _____ DATE _____

REVISIONS

#	DATE	DESCRIPTION	BY	OBS

OPEN APPROVED, THIS DRAWING SUPERSEDES ALL PREVIOUS ARCHITECTURAL & SHOP DRAWINGS

APPROVED BY: _____
SIGNATURE: _____ DATE: _____

ABBREVIATIONS

- AFF = ABOVE FIN FLOOR
- BSE = BASE
- BCK = BACK
- CABT = CABINET
- CAS = CASING
- CL = CLEAR OPENING
- CTOP = COUNTER TOP
- DB = DRAWER BOX
- DF = DRAWER FACE
- VF = VERIFY IN FIELD
- FD = FIELD DIMENSION
- FE = FINISH END
- FF = FACE FRAME
- FO = FINISHED OPENING
- FP = FIXED PANEL
- ID = INNER DIMENSION
- OD = OUTER DIMENSION
- PNL = PANEL
- RO = ROUGH OPENING
- POT = PULL OUT TRAY
- REM = REMOVABLE PANEL
- SHF = ADJ SHELF


PROJECT: 300 94TH STREET

LOCATION: 300 94TH STREET NEW YORK, NY 10025


ARC / DESN: _____

SECTION


DWN BY:	SCALE: AS NOTED	DWG #
DWN BY:		S1.1

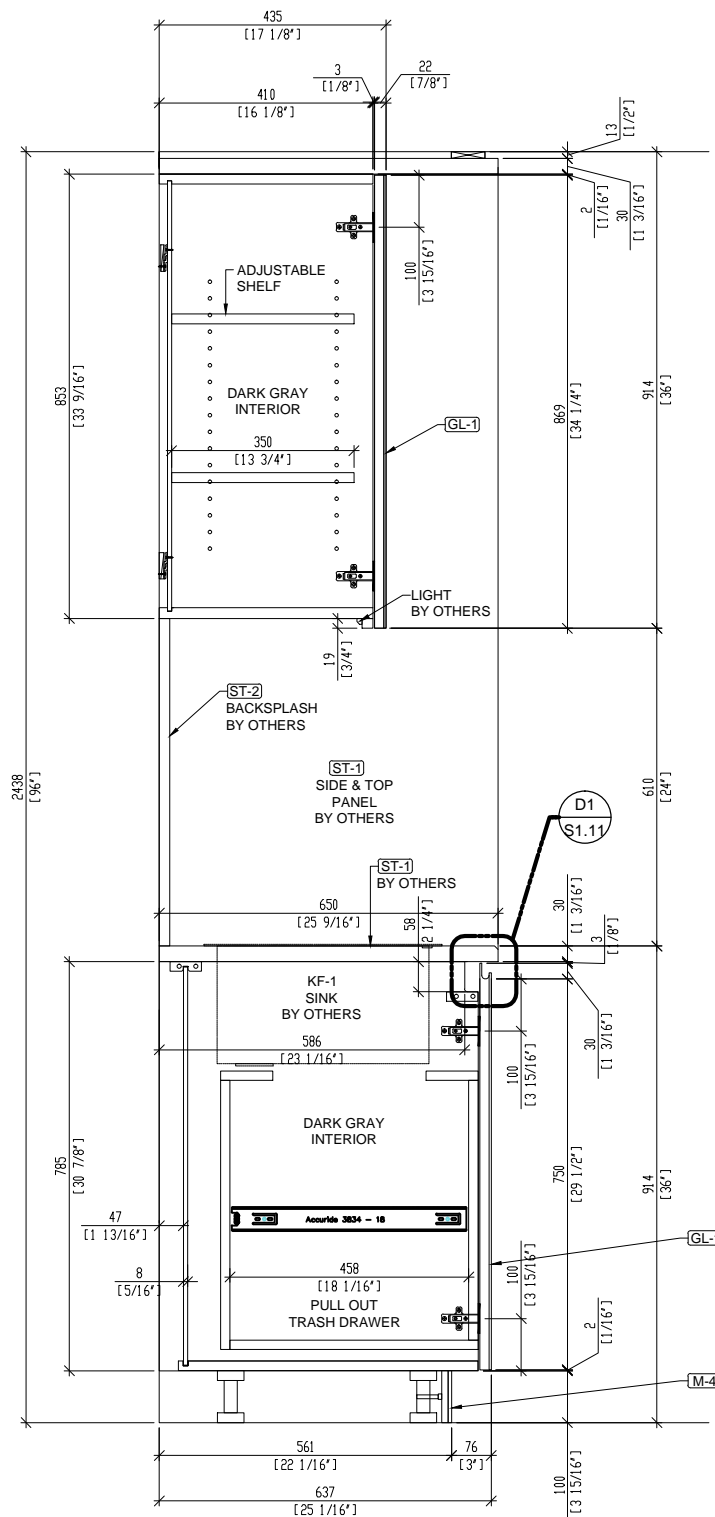

1 SECTION SCALE - 1:10
S1.2 TYP. REF.: N/A

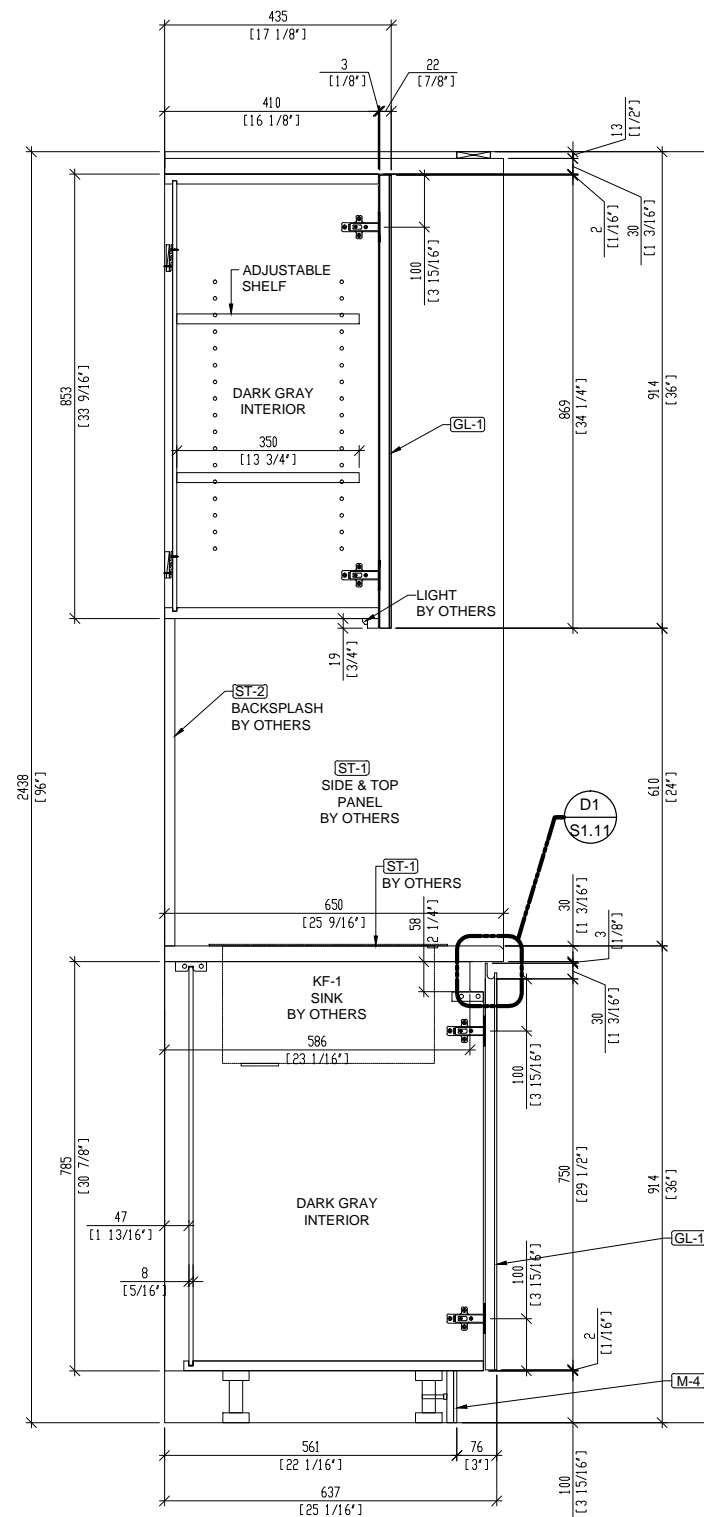

2 SECTION SCALE - 1:10
S1.2 TYP. REF.: N/A

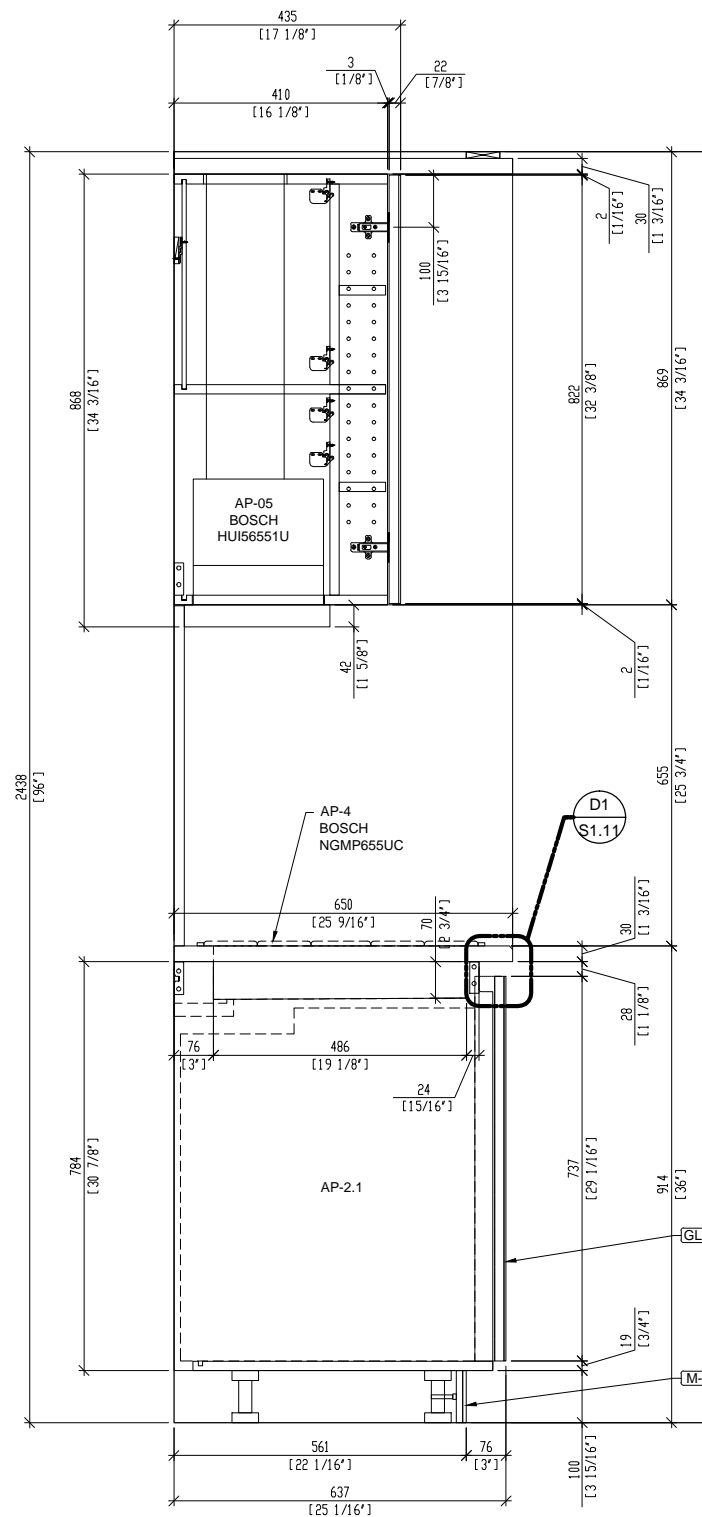

3 SECTION SCALE - 1:10
S1.2 TYP. REF.: N/A

SPECIFICATIONS

FINISHES

- GL-01 BACK PAINTED GLASS GRIGIO TITAN LITE LUCIDO
- PL-01 H.G ACRYLIC LAMINATE WHITE
- M-4 STAINLESS STEEL TOE KICK

HARDWARE

APPLIANCES

- AP-01 36" BOSCH FRENCH DOOR FRIDGE
- AP-02 30" BOSCH WALL OVEN
- AP-03 24" BOSCH SPEED OVEN
- AP-04 36" BOSCH COOKTOP
- AP-05 36" BOSCH BUILT IN HOOD
- AP-07 24" BOSCH WALL OVEN
- AP-08 24" BOSCH DISHWASHER SGV68U53UC
- AP-10 18" BOSCH FREEZER COLUMN
- AP-11 30" BOSCH REFRIG COLUMN
- AP-14 24" THERMADOR WINE FRIDGE T24UW800

EXCLUSIONS

APPROVED / NO CHANGES
APPROVED / AS NOTED
REVISE AS NOTED / RESUBMIT

SIGNATURE _____ DATE _____

REVISIONS

#	DATE	DESCRIPTION	BY	OBS

OPEN APPROVED, THIS DRAWING SUPERSEDES ALL PREVIOUS ARCHITECTURAL & SHOP DRAWINGS

APPROVED BY: _____
SIGNATURE: _____ DATE _____

ABBREVIATIONS

- AFF = ABOVE FIN FLOOR
- FE = FINISH END
- BSE = BASE
- FF = FACE FRAME
- BCK = BACK
- FO = FINISHED OPENING
- CABT = CABINET
- FP = FIXED PANEL
- CAS = CASING
- ID = INNER DIMENSION
- CL = CLEAR OPENING
- OD = OUTER DIMENSION
- CTOP = COUNTER TOP
- PNL = PANEL
- DB = DRAWER BOX
- RO = ROUGH OPENING
- DF = DRAWER FACE
- POT = PULL OUT TRAY
- VF = VERIFY IN FIELD
- REM = REMOVABLE PANEL
- FD = FIELD DIMENSION
- SHF = ADJ SHELF


PROJECT: **300 94TH STREET**

LOCATION: 300 94TH STREET NEW YORK, NY 10025


ARC / DESN:

SECTION


DWN BY:	SCALE: AS NOTED	DWG #
DWN BY:		S1.2

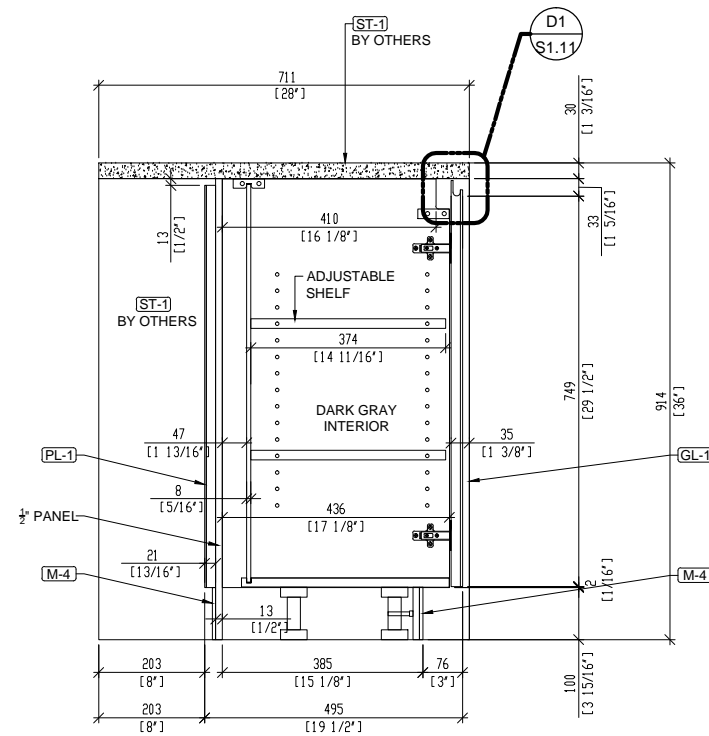

1 SECTION SCALE - 1:10 TYP. REF.: N/A

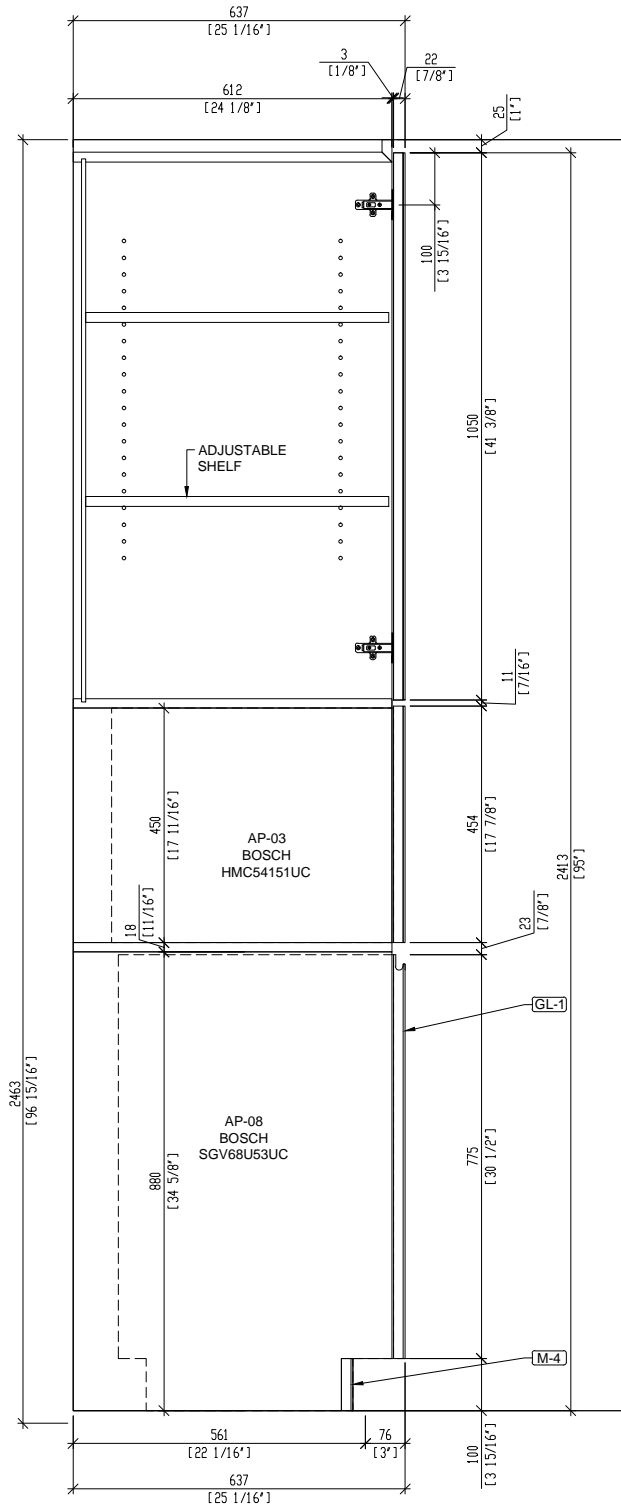

2 SECTION SCALE - 1:10 TYP. REF.: N/A

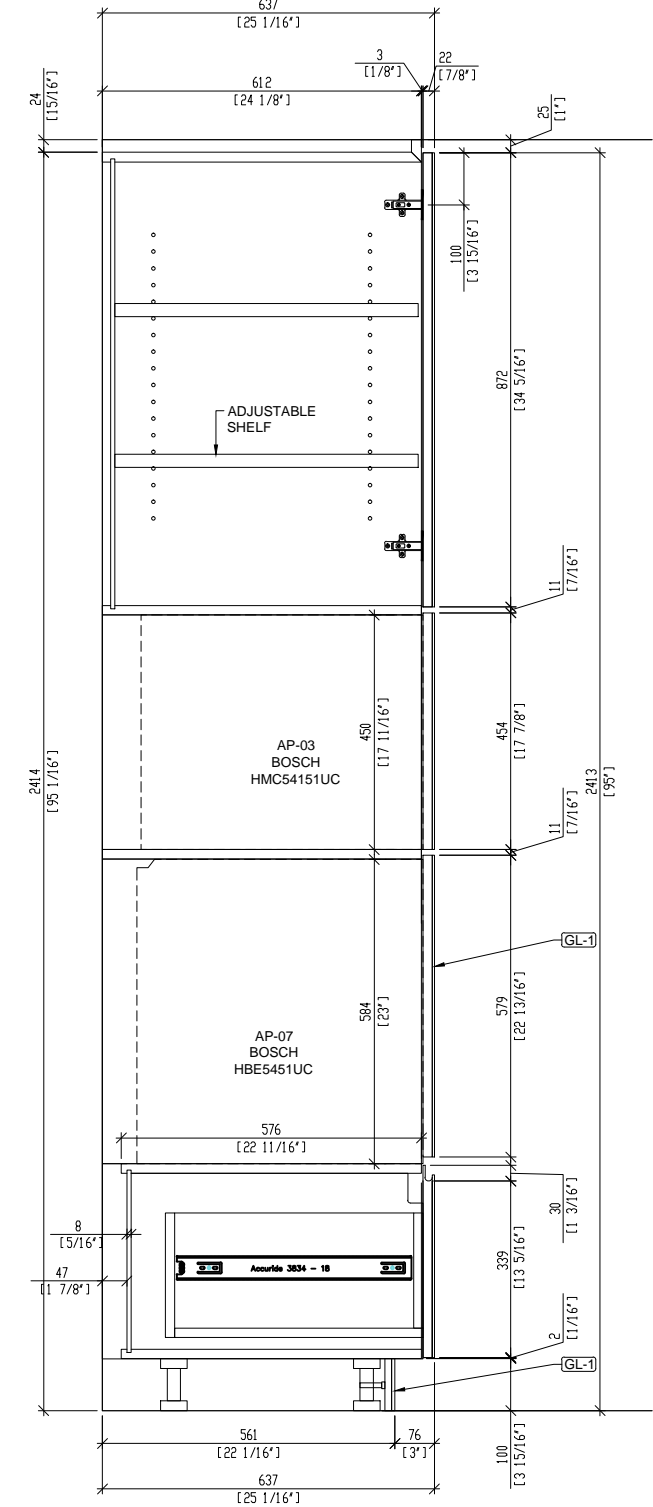

3 SECTION SCALE - 1:10 TYP. REF.: N/A

SPECIFICATIONS

FINISHES

- GL-01 BACK PAINTED GLASS GRIGIO TITAN LITE LUCIDO
- PL-01 H.G ACRYLIC LAMINATE WHITE
- M-4 STAINLESS STEEL TOE KICK

HARDWARE

APPLIANCES

- AP-01 36" BOSCH FRENCH DOOR FRIDGE
- AP-02 30" BOSCH WALL OVEN
- AP-03 24" BOSCH SPEED OVEN
- AP-04 36" BOSCH COOKTOP
- AP-05 36" BOSCH BUILT IN HOOD
- AP-07 24" BOSCH WALL OVEN
- AP-08 24" BOSCH DISHWASHER SGV68U53UC
- AP-10 18" BOSCH FREEZER COLUMN
- AP-11 30" BOSCH REFRIG COLUMN
- AP-14 24" THERMADOR WINE FRIDGE T24UW800

EXCLUSIONS

APPROVED / NO CHANGES
 APPROVED / AS NOTED
 REVISE AS NOTED / RESUBMIT

SIGNATURE _____ DATE _____

REVISIONS

#	DATE	DESCRIPTION	BY	OBS

OPEN APPROVED, THIS DRAWING SUPERSEDES ALL PREVIOUS ARCHITECTURAL & SHOP DRAWINGS

APPROVED BY: _____
 SIGNATURE: _____ DATE: _____

ABBREVIATIONS

- AFF = ABOVE FIN FLOOR
- BSE = BASE
- BCK = BACK
- CABT = CABINET
- CAS = CASING
- CL = CLEAR OPENING
- CTOP = COUNTER TOP
- DB = DRAWER BOX
- DF = DRAWER FACE
- VF = VERIFY IN FIELD
- FD = FIELD DIMENSION
- FE = FINISH END
- FF = FACE FRAME
- FO = FINISHED OPENING
- FP = FIXED PANEL
- ID = INNER DIMENSION
- OD = OUTER DIMENSION
- PNL = PANEL
- RO = POUCH OPENING
- POT = PULL OUT TRAY
- REM = REMOVABLE PANEL
- SHF = ADJ SHELF


PROJECT: **300 94TH STREET**

LOCATION: 300 94TH STREET NEW YORK, NY 10025

ARC / DESN: _____

SECTION

DWN BY:	SCALE: AS NOTED	DWG #
DWN BY:		S1.3

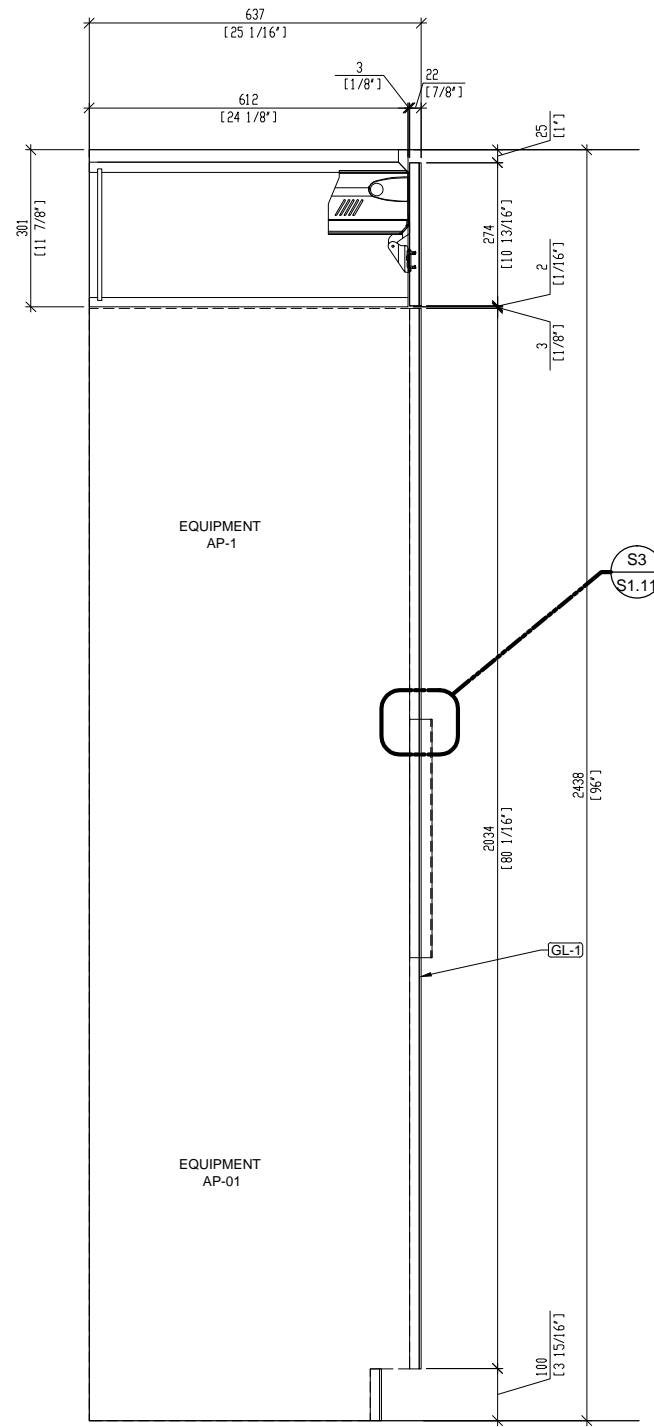

1 SECTION
S1.4 SCALE - 1:10 TYP. REF.: N/A

SPECIFICATIONS

FINISHES

- GL-01 BACK PAINTED GLASS GRIGIO TITAN LITE LUCIDO
- PL-01 H.G ACRYLIC LAMINATE WHITE
- M-4 STAINLESS STEEL TOE KICK

HARDWARE

APPLIANCES

- AP-01 36" BOSCH FRENCH DOOR FRIDGE
- AP-02 30" BOSCH WALL OVEN
- AP-03 24" BOSCH SPEED OVEN
- AP-04 36" BOSCH COOKTOP
- AP-05 36" BOSCH BUILT IN HOOD
- AP-07 24" BOSCH WALL OVEN
- AP-08 24" BOSCH DISHWASHER SGV68U53UC
- AP-10 18" BOSCH FREEZER COLUMN
- AP-11 30" BOSCH REFRIG COLUMN
- AP-14 24" THERMADOR WINE FRIDGE T24UW800

EXCLUSIONS

APPROVED / NO CHANGES
APPROVED / AS NOTED
REVISE AS NOTED / RESUBMIT

SIGNATURE _____ DATE _____

REVISIONS

#	DATE	DESCRIPTION	BY	OBS

OPEN APPROVED, THIS DRAWING SUPERSEDES ALL PREVIOUS ARCHITECTURAL & SHOP DRAWINGS

APPROVED BY : _____

SIGNATURE : _____ DATE _____

ABBREVIATIONS

- AFF = ABOVE FIN FLOOR
- BSE = BASE
- BCK = BACK
- CABT = CABINET
- CAS = CASING
- CL = CLEAR OPENING
- CTOP = COUNTER TOP
- DB = DRAWER BOX
- DF = DRAWER FACE
- VF = VERIFY IN FIELD
- FD = FIELD DIMENSION
- FE = FINISH END
- FF = FACE FRAME
- FO = FINISHED OPENING
- FP = FIXED PANEL
- ID = INNER DIMENSION
- OD = OUTER DIMENSION
- PNL = PANEL
- RO = POUCH OPENING
- POT = PULL OUT TRAY
- REM = REMOVABLE PANEL
- SHF = ADJ SHELF


PROJECT :
300 94TH STREET

LOCATION :
300 94TH STREET NEW YORK, NY 10025


ARC / DESN :

SECTION


DWN BY:	SCALE : AS NOTED	DWG # S1.4
DWN BY:		

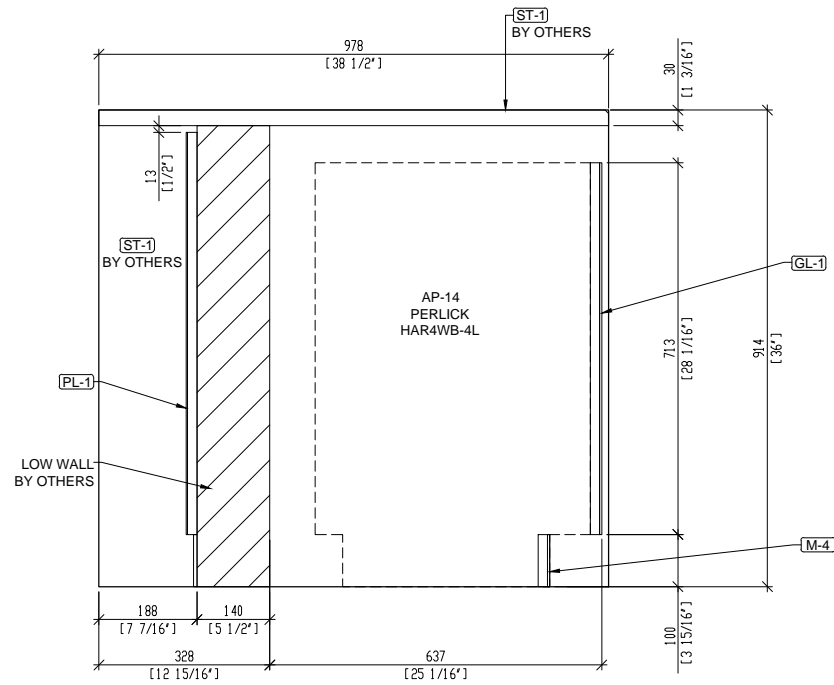


4 SECTION SCALE - 1:10 TYP. REF.: N/A

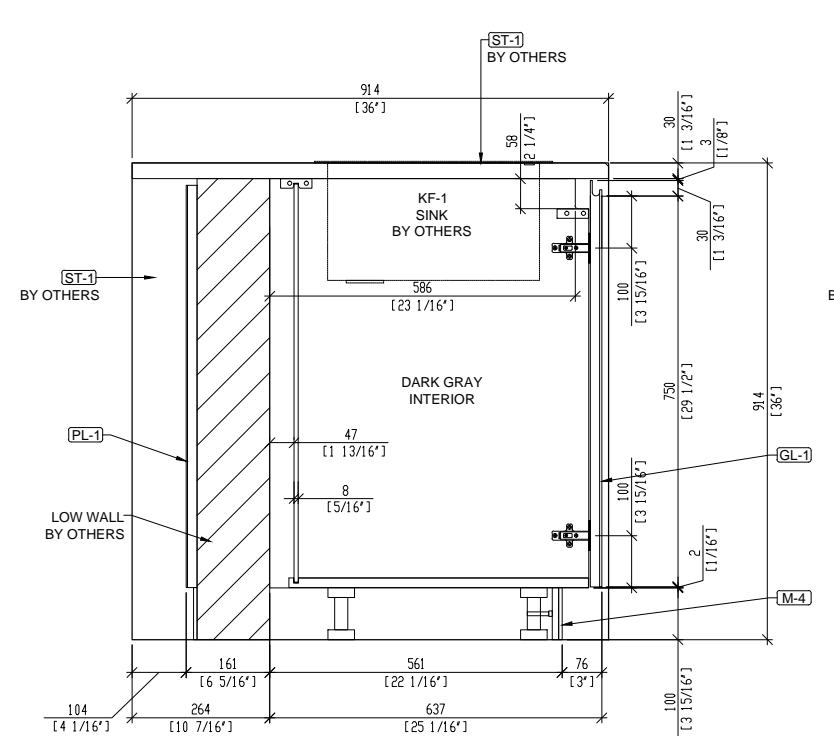

1 SECTION SCALE - 1:10 TYP. REF.: N/A

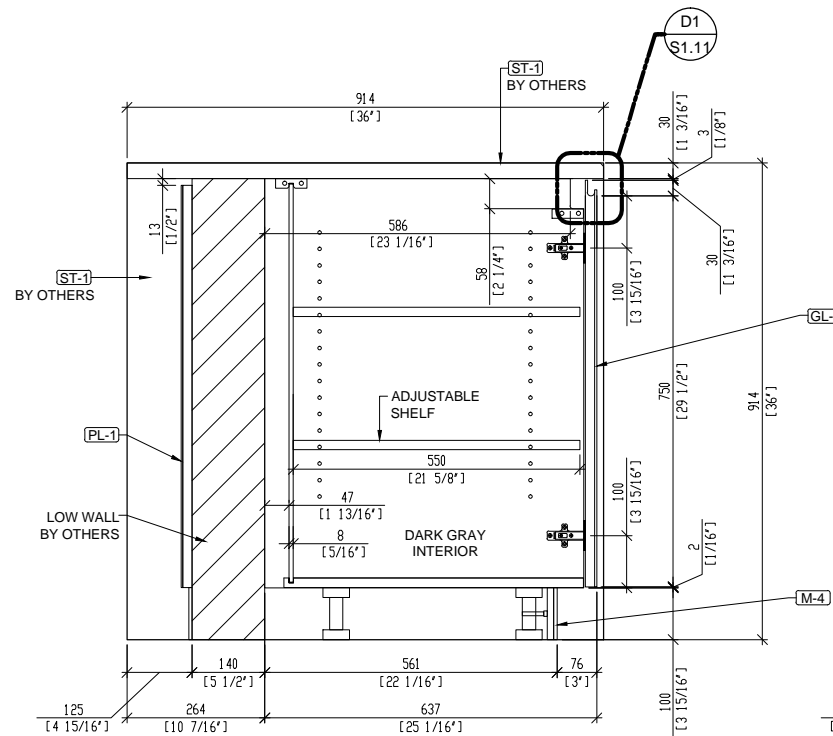

2 SECTION SCALE - 1:10 TYP. REF.: N/A

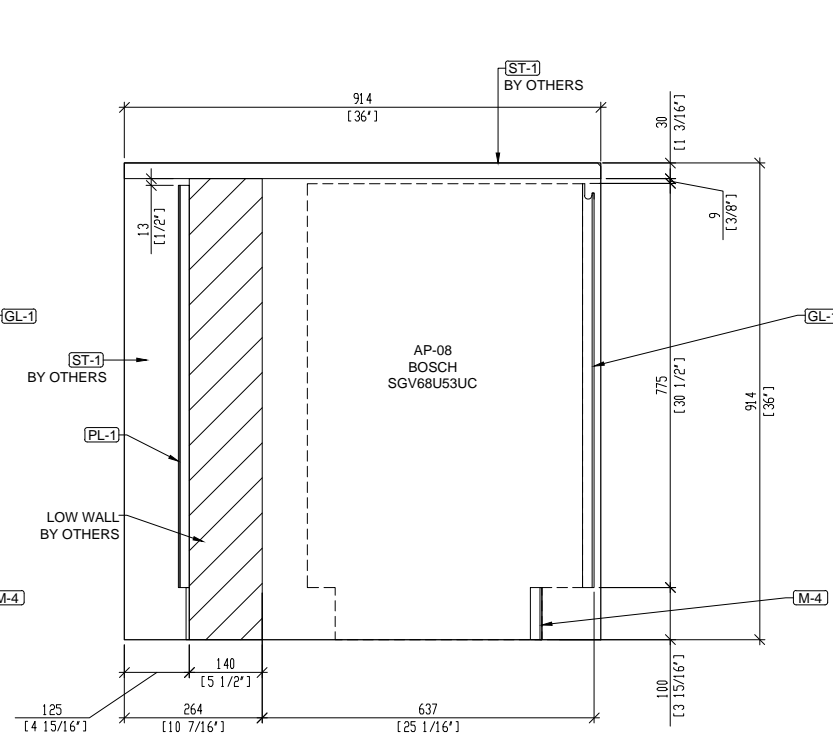

3 SECTION SCALE - 1:10 TYP. REF.: N/A

SPECIFICATIONS

FINISHES

- GL-01 BACK PAINTED GLASS GRIGIO TITAN LITE LUCIDO
- PL-01 H.G ACRYLIC LAMINATE WHITE
- M-4 STAINLESS STEEL TOE KICK

HARDWARE

APPLIANCES

- AP-01 36" BOSCH FRENCH DOOR FRIDGE
- AP-02 30" BOSCH WALL OVEN
- AP-03 24" BOSCH SPEED OVEN
- AP-04 36" BOSCH COOKTOP
- AP-05 36" BOSCH BUILT IN HOOD
- AP-07 24" BOSCH WALL OVEN
- AP-08 24" BOSCH DISHWASHER SGV68U53UC
- AP-10 18" BOSCH FREEZER COLUMN
- AP-11 30" BOSCH REFRIG COLUMN
- AP-14 24" THERMADOR WINE FRIDGE T24UW800

EXCLUSIONS

APPROVED / NO CHANGES
APPROVED / AS NOTED
REVISE AS NOTED / RESUBMIT

SIGNATURE _____ DATE _____

REVISIONS

#	DATE	DESCRIPTION	BY	OBS

OPEN APPROVED, THIS DRAWING SUPERSEDES ALL PREVIOUS ARCHITECTURAL & SHOP DRAWINGS

APPROVED BY: _____
SIGNATURE: _____ DATE: _____

ABBREVIATIONS

- AFF = ABOVE FIN FLOOR
- BSE = BASE
- BCK = BACK
- CABT = CABINET
- CAS = CASING
- CL = CLEAR OPENING
- CTOP = COUNTER TOP
- DB = DRAWER BOX
- DF = DRAWER FACE
- VF = VERIFY IN FIELD
- FD = FIELD DIMENSION
- FE = FINISH END
- FF = FACE FRAME
- FO = FINISHED OPENING
- FP = FIXED PANEL
- ID = INNER DIMENSION
- OD = OUTER DIMENSION
- PNL = PANEL
- RO = ROUGH OPENING
- POT = PULL OUT TRAY
- REM = REMOVABLE PANEL
- SHF = ADJ SHELF


PROJECT: **300 94TH STREET**

LOCATION: 300 94TH STREET NEW YORK, NY 10025


ARC / DESN: _____

SECTION


DWN BY:	SCALE: AS NOTED	DWG #
DWN BY:		S1.5

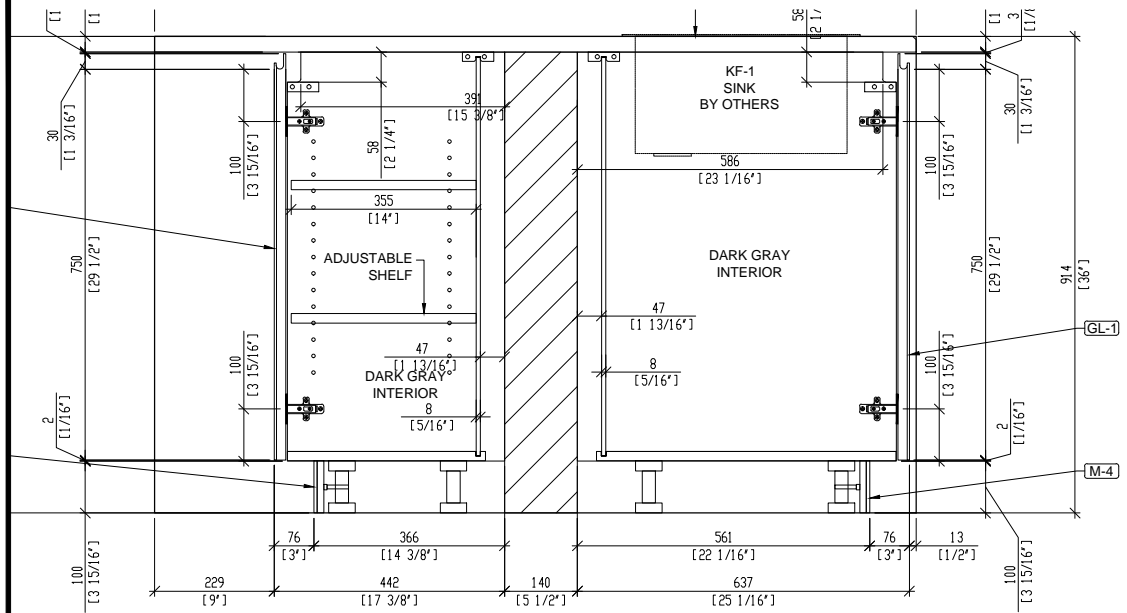


4 SECTION SCALE - 1:10 TYP. S1.6

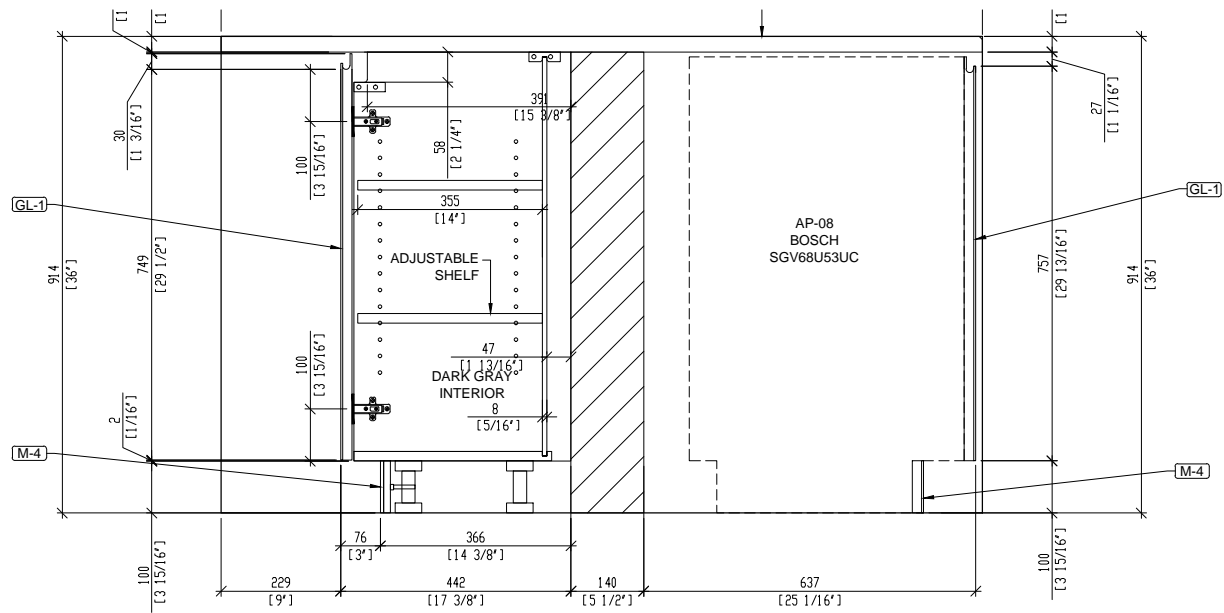


5 SECTION SCALE - 1:10 TYP. S1.6

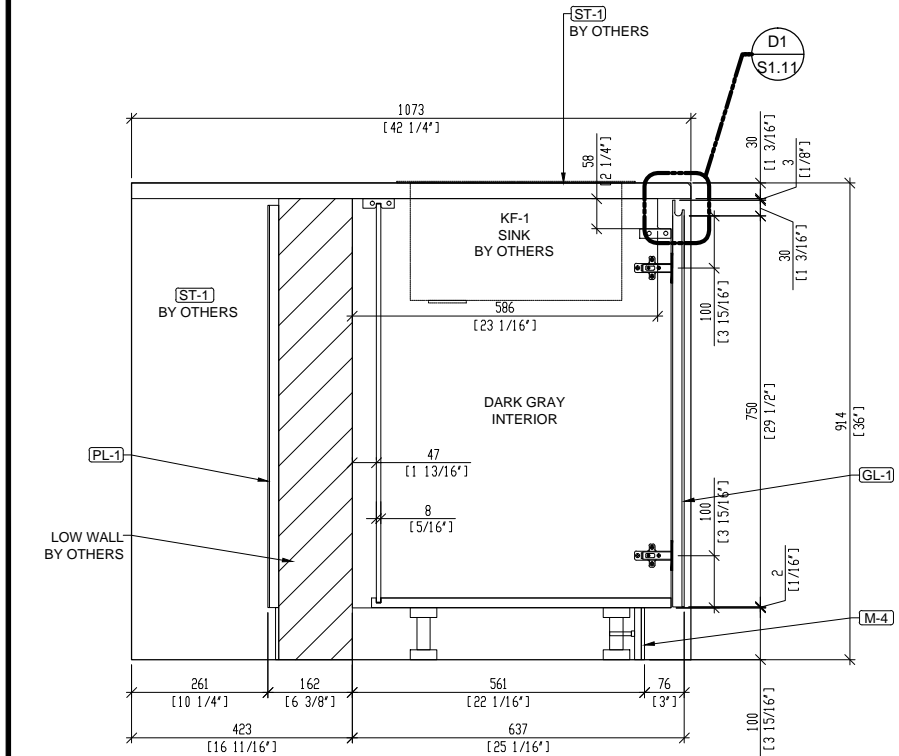

1 SECTION SCALE - 1:10 TYP. S1.6

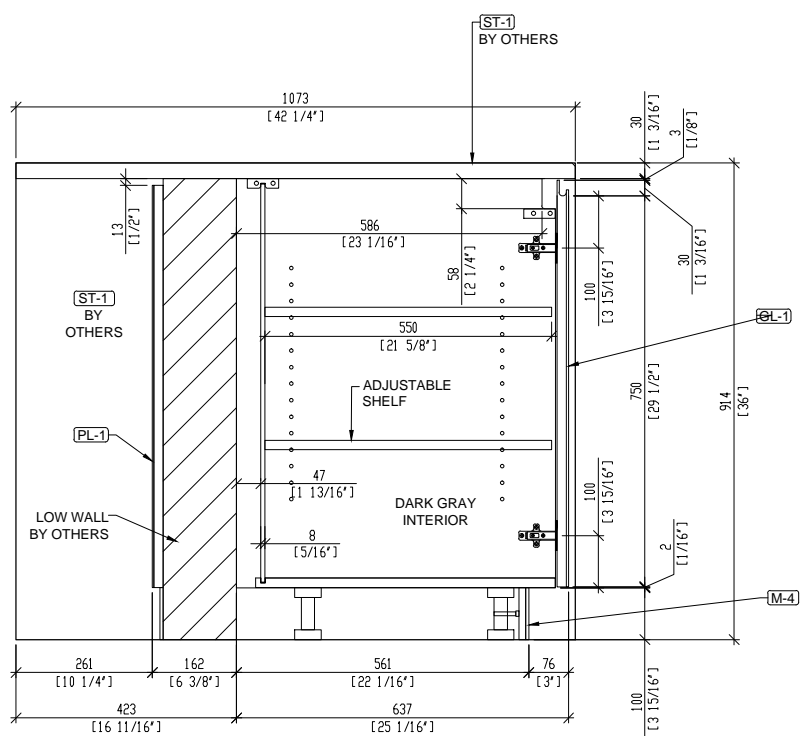

2 SECTION SCALE - 1:10 TYP. REF: N/A S1.6

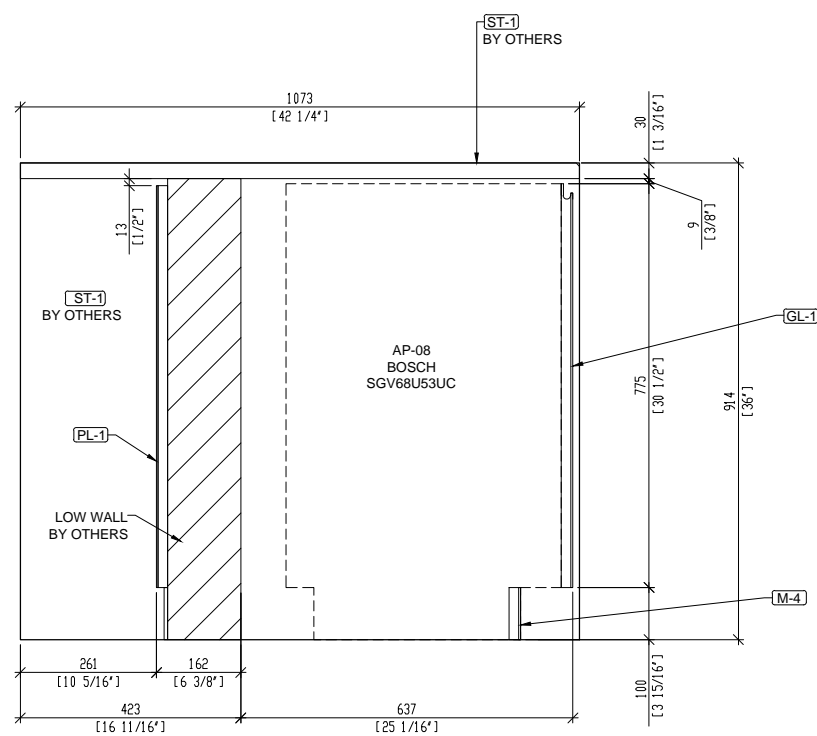

3 SECTION SCALE - 1:10 TYP. REF: N/A S1.6

SPECIFICATIONS

FINISHES

- GL-01 BACK PAINTED GLASS GRIGIO TITAN LITE LUCIDO
- PL-01 H.G ACRYLIC LAMINATE WHITE
- M-4 STAINLESS STEEL TOE KICK

HARDWARE

APPLIANCES

- AP-01 36" BOSCH FRENCH DOOR FRIDGE
- AP-02 30" BOSCH WALL OVEN
- AP-03 24" BOSCH SPEED OVEN
- AP-04 36" BOSCH COOKTOP
- AP-05 36" BOSCH BUILT IN HOOD
- AP-07 24" BOSCH WALL OVEN
- AP-08 24" BOSCH DISHWASHER SGV68U53UC
- AP-10 18" BOSCH FREEZER COLUMN
- AP-11 30" BOSCH REFRIG COLUMN
- AP-14 24" THERMADOR WINE FRIDGE T24UW800

EXCLUSIONS

APPROVED / NO CHANGES
 APPROVED / AS NOTED
 REVISE AS NOTED / RESUBMIT

SIGNATURE _____ DATE _____

REVISIONS

#	DATE	DESCRIPTION	BY	OBS

OPEN APPROVED, THIS DRAWING SUPERSEDES ALL PREVIOUS ARCHITECTURAL & SHOP DRAWINGS

APPROVED BY: _____
 SIGNATURE: _____ DATE: _____

ABBREVIATIONS

- AFF = ABOVE FIN FLOOR
- BSE = BASE
- BCK = BACK
- CABT = CABINET
- CAS = CASING
- CL = CLEAR OPENING
- CTOP = COUNTER TOP
- DB = DRAWER BOX
- DF = DRAWER FACE
- VF = VERIFY IN FIELD
- FE = FINISH END
- FF = FACE FRAME
- FO = FINISHED OPENING
- FP = FIXED PANEL
- ID = INNER DIMENSION
- OD = OUTER DIMENSION
- PNL = PANEL
- RO = ROUGH OPENING
- POT = PULL OUT TRAY
- REM = REMOVABLE PANEL
- SHF = ADJ SHELF


PROJECT: **300 94TH STREET**

LOCATION: 300 94TH STREET NEW YORK, NY 10025


ARC / DESN: _____

SECTION


DWN BY:	SCALE: AS NOTED	DWG #
DWN BY:		S1.6

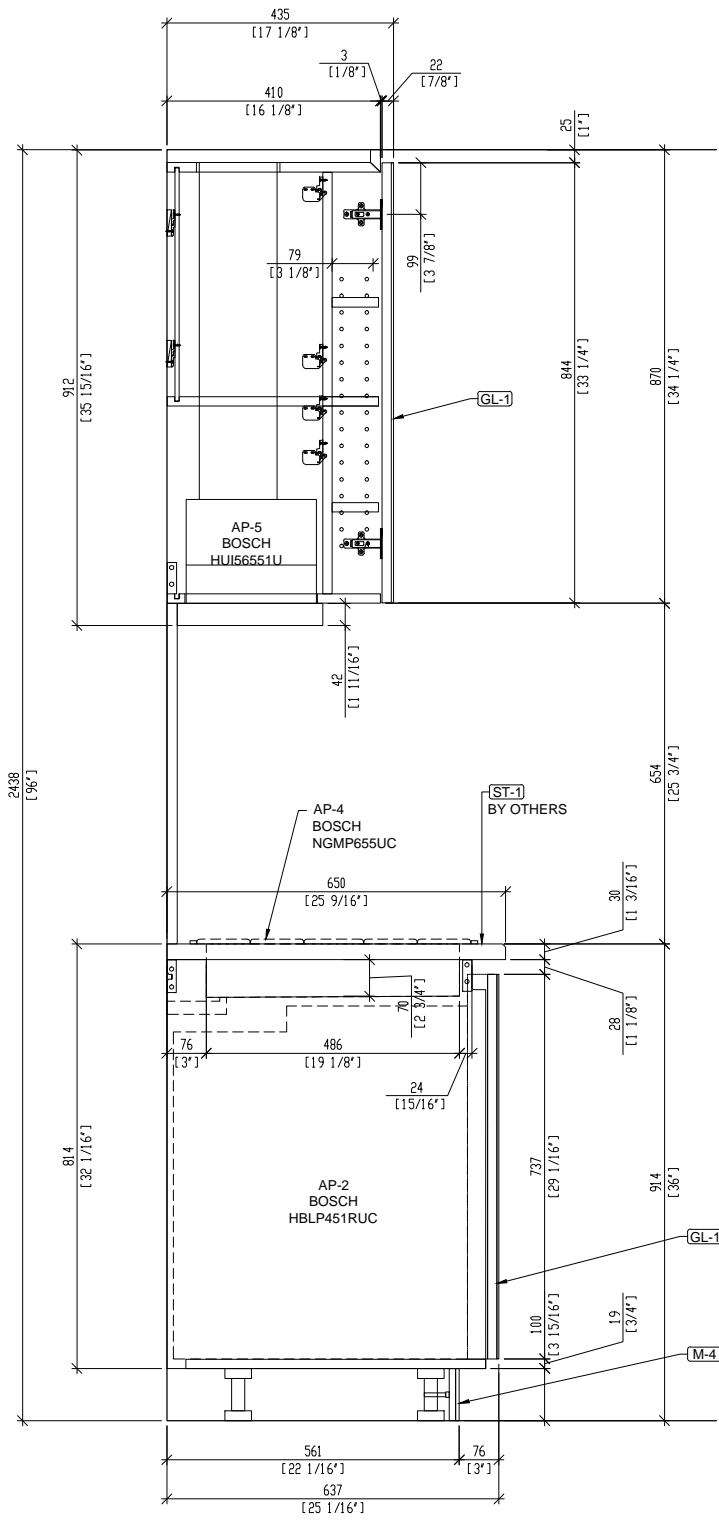

1 SECTION S-1.7 TYP. SCALE - 1:10

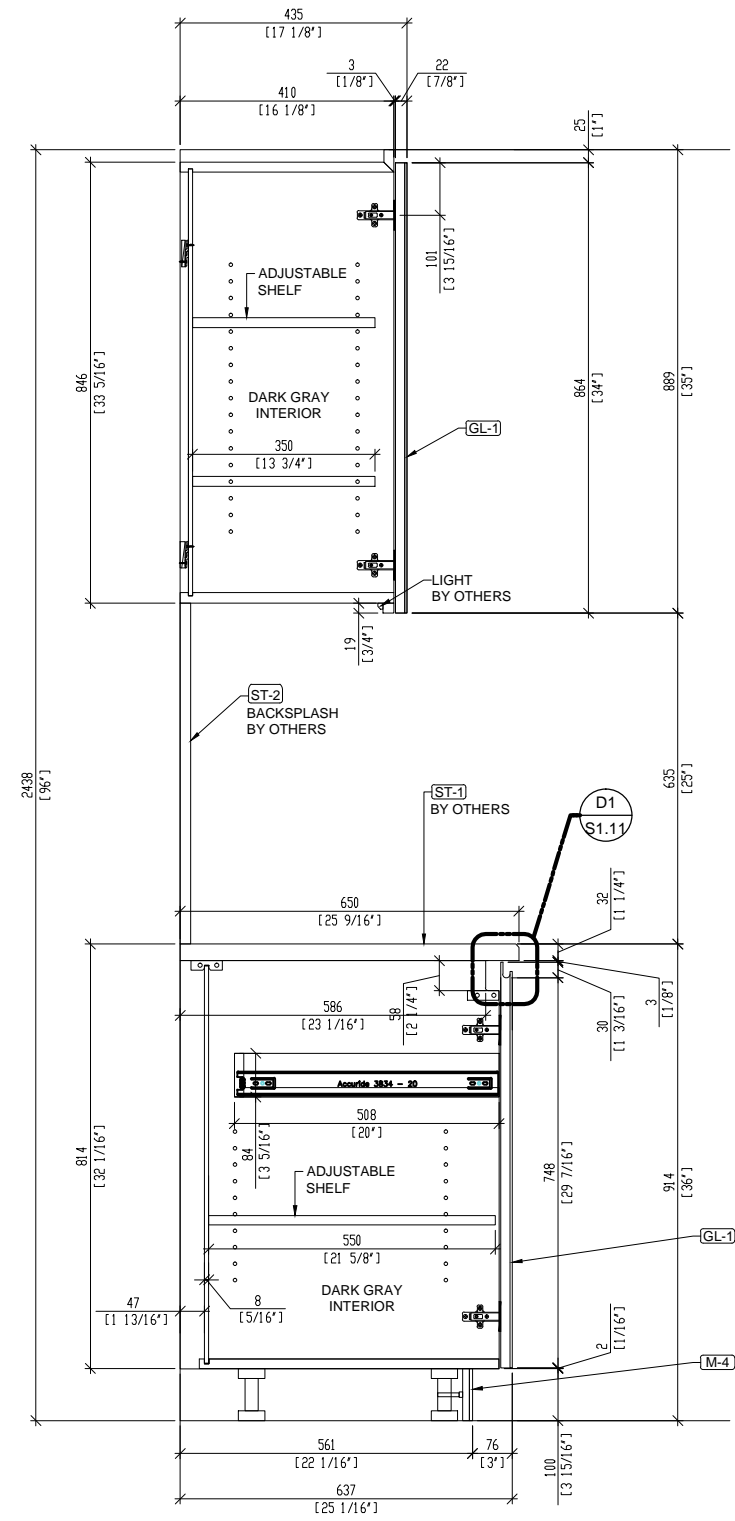

2 SECTION S-1.7 TYP. SCALE - 1:10

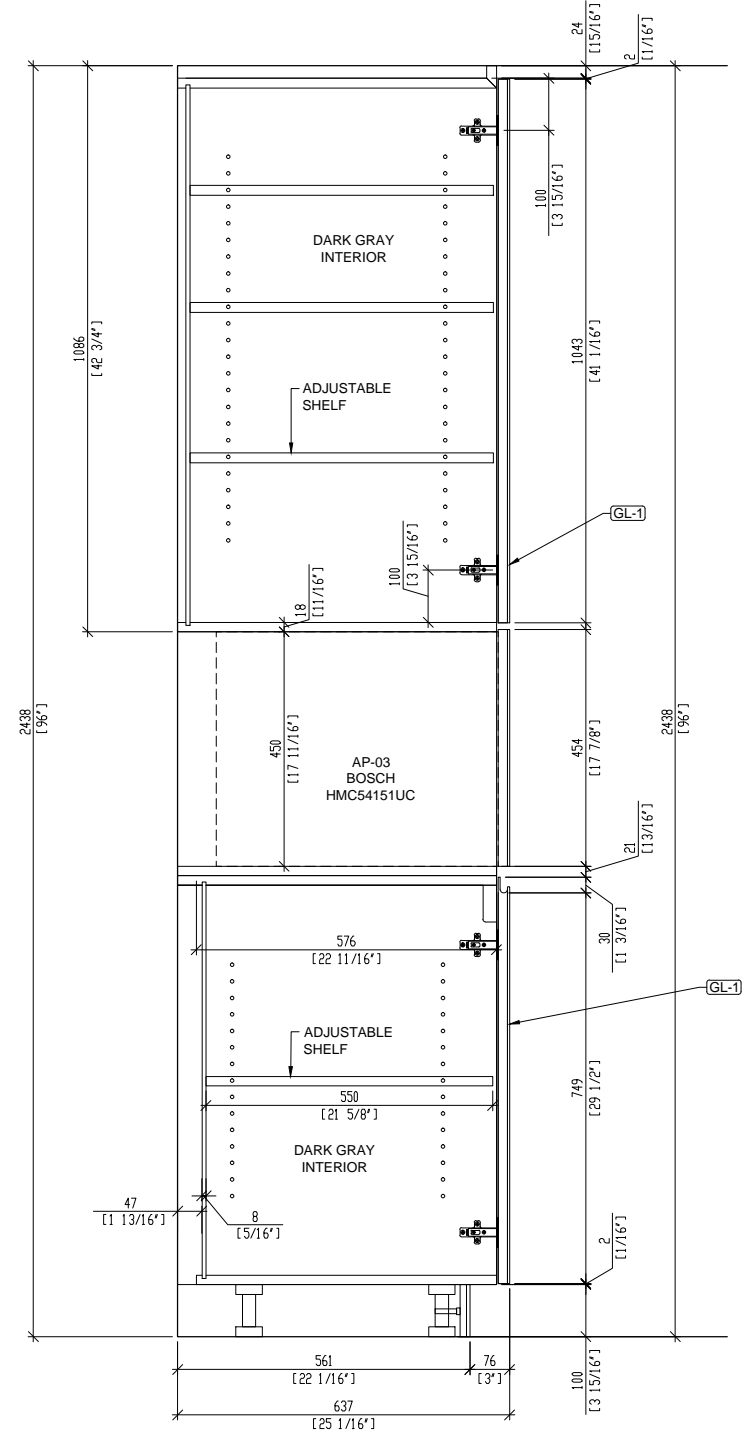

3 SECTION S-1.7 TYP. SCALE - 1:10

SPECIFICATIONS

FINISHES

- GL-01 BACK PAINTED GLASS GRIGIO TITAN LITE LUCIDO
- PL-01 H.G ACRYLIC LAMINATE WHITE
- M-4 STAINLESS STEEL TOE KICK

HARDWARE

APPLIANCES

- AP-01 36" BOSCH FRENCH DOOR FRIDGE
- AP-02 30" BOSCH WALL OVEN
- AP-03 24" BOSCH SPEED OVEN
- AP-04 36" BOSCH COOKTOP
- AP-05 36" BOSCH BUILT IN HOOD
- AP-07 24" BOSCH WALL OVEN
- AP-08 24" BOSCH DISHWASHER SGV68U53UC
- AP-10 18" BOSCH FREEZER COLUMN
- AP-11 30" BOSCH REFRIG COLUMN
- AP-14 24" THERMADOR WINE FRIDGE T24UW800

EXCLUSIONS

APPROVED / NO CHANGES
 APPROVED / AS NOTED
 REVISE AS NOTED / RESUBMIT

SIGNATURE _____ DATE _____

REVISIONS

#	DATE	DESCRIPTION	BY	OBS

OPEN APPROVED, THIS DRAWING SUPERSEDES ALL PREVIOUS ARCHITECTURAL & SHOP DRAWINGS

APPROVED BY: _____
 SIGNATURE: _____ DATE _____

ABBREVIATIONS

- AFF = ABOVE FIN FLOOR
- BSE = BASE
- BCK = BACK
- CABT = CABINET
- CAS = CASING
- CL = CLEAR OPENING
- CTOP = COUNTER TOP
- DB = DRAWER BOX
- DF = DRAWER FACE
- VF = VERIFY IN FIELD
- FD = FIELD DIMENSION
- FE = FINISH END
- FF = FACE FRAME
- FO = FINISHED OPENING
- FP = FIXED PANEL
- ID = INNER DIMENSION
- OD = OUTER DIMENSION
- PNL = PANEL
- RO = ROUGH OPENING
- POT = PULL OUT TRAY
- REM = REMOVABLE PANEL
- SHF = ADJ SHELF


PROJECT: **300 94TH STREET**

LOCATION: 300 94TH STREET NEW YORK, NY 10025

ARC / DESN:

SECTION

DWN BY:	SCALE: AS NOTED	DWG #
DWN BY:		S1.7

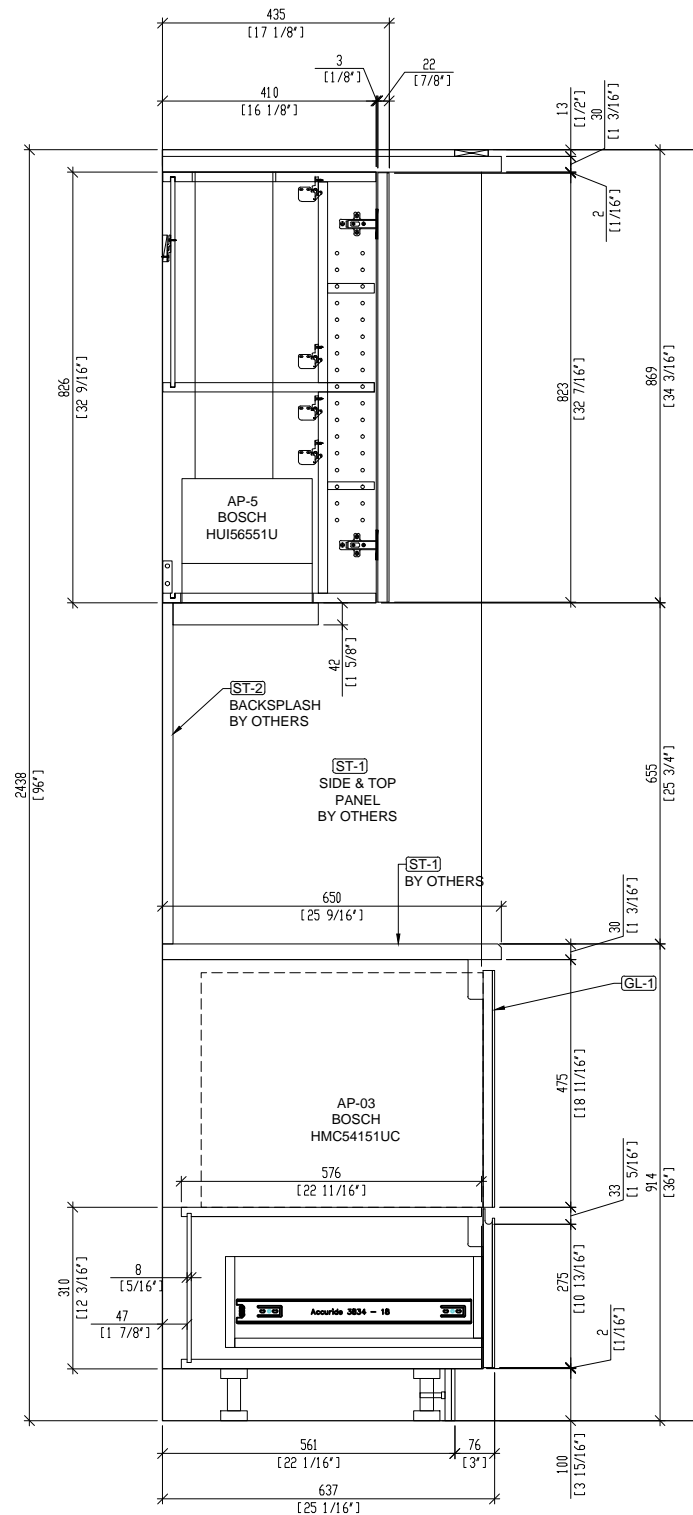

3
S1.8 SECTION
SCALE - 1:10
TYP.
REF.: N/A

SPECIFICATIONS

FINISHES

- GL-01 BACK PAINTED GLASS GRIGIO TITAN LITE LUCIDO
- PL-01 H.G ACRYLIC LAMINATE WHITE
- M-4 STAINLESS STEEL TOE KICK

HARDWARE

APPLIANCES

- AP-01 36" BOSCH FRENCH DOOR FRIDGE
- AP-02 30" BOSCH WALL OVEN
- AP-03 24" BOSCH SPEED OVEN
- AP-04 36" BOSCH COOKTOP
- AP-05 36" BOSCH BUILT IN HOOD
- AP-07 24" BOSCH WALL OVEN
- AP-08 24" BOSCH DISHWASHER SGV68U53UC
- AP-10 18" BOSCH FREEZER COLUMN
- AP-11 30" BOSCH REFRIG COLUMN
- AP-14 24" THERMADOR WINE FRIDGE T24UW800

EXCLUSIONS

APPROVED / NO CHANGES
APPROVED / AS NOTED
REVISE AS NOTED / RESUBMIT

SIGNATURE _____ DATE _____

REVISIONS

#	DATE	DESCRIPTION	BY	OBS

OPEN APPROVED, THIS DRAWING
SUPERSEDES ALL PREVIOUS
ARCHITECTURAL & SHOP DRAWINGS

APPROVED BY : _____

SIGNATURE : _____ DATE _____

ABBREVIATIONS

- AFF = ABOVE FIN FLOOR
- FE = FINISH END
- BSE = BASE
- FF = FACE FRAME
- BCK = BACK
- FO = FINISHED OPENING
- CABT = CABINET
- FP = FIXED PANEL
- CAS = CASING
- ID = INNER DIMENSION
- CL = CLEAR OPENING
- OD = OUTER DIMENSION
- CTOP = COUNTER TOP
- PNL = PANEL
- DB = DRAWER BOX
- RO = POUGH OPENING
- DF = DRAWER FACE
- POT = PULL OUT TRAY
- VF = VERIFY IN FIELD
- REM = REMOVABLE PANEL
- FD = FIELD DIMENSION
- SHF = ADJ SHELF


PROJECT :
300 94TH STREET

LOCATION :
300 94TH STREET NEW YORK, NY 10025


ARC / DESN :

SECTION


DWN BY:	SCALE : AS NOTED	DWG #
DWN BY:		S1.8

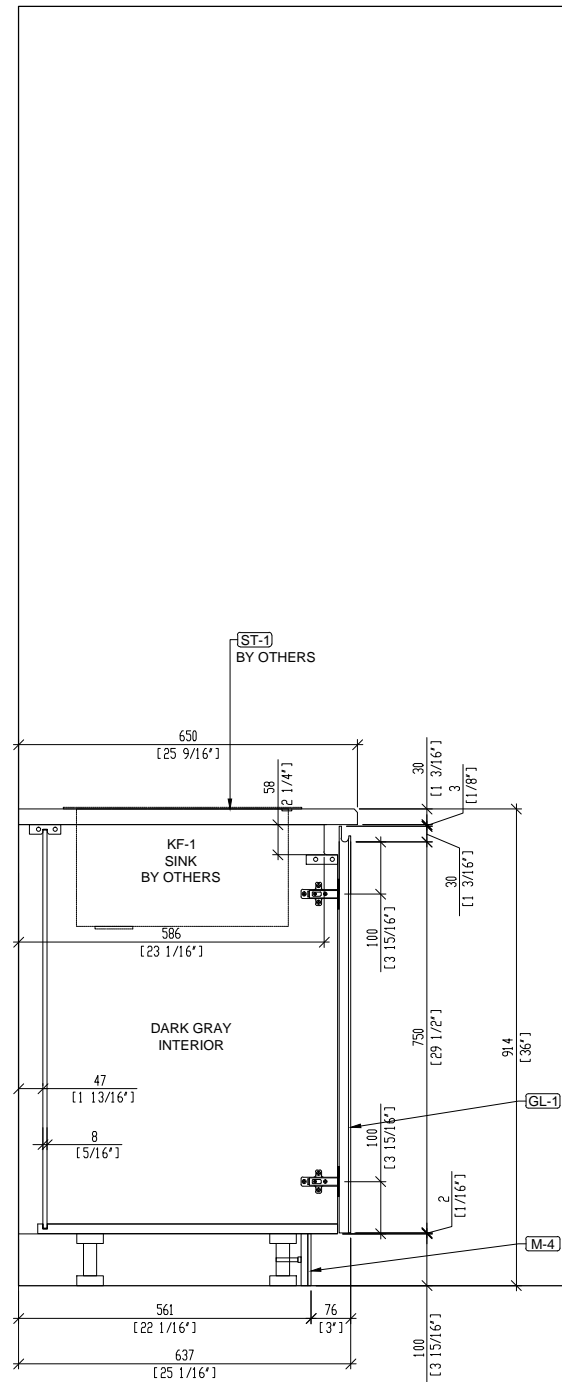

1 SECTION SCALE - 1:10 TYP. REF.: N/A

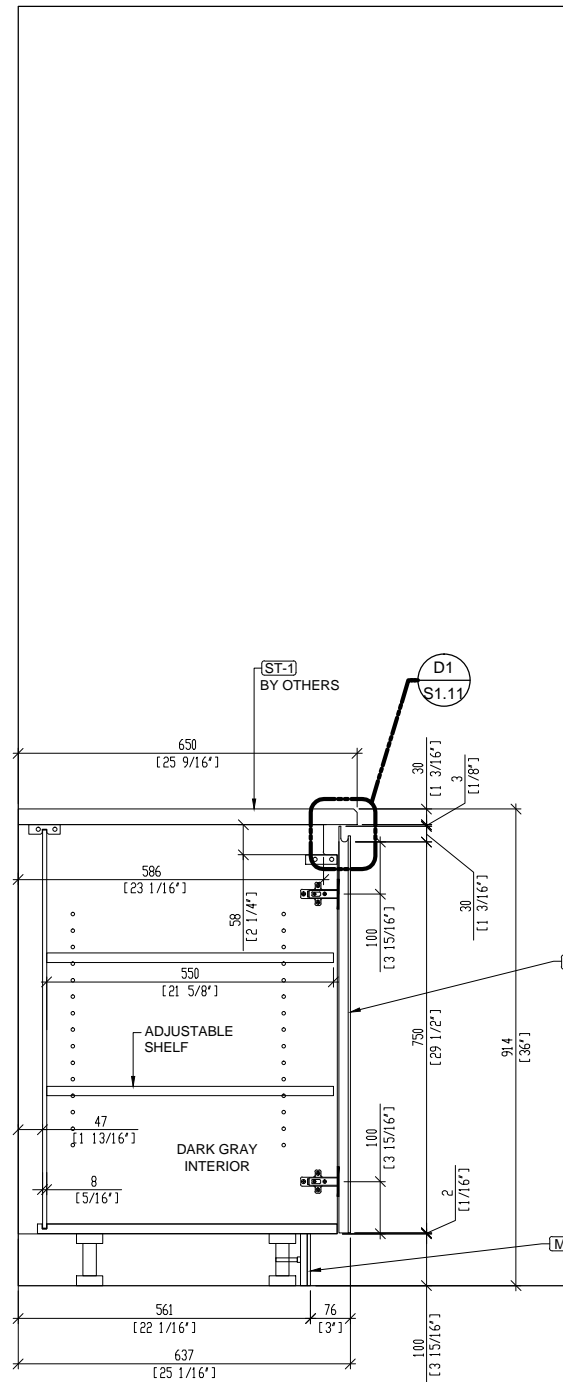

2 SECTION SCALE - 1:10 TYP. REF.: N/A

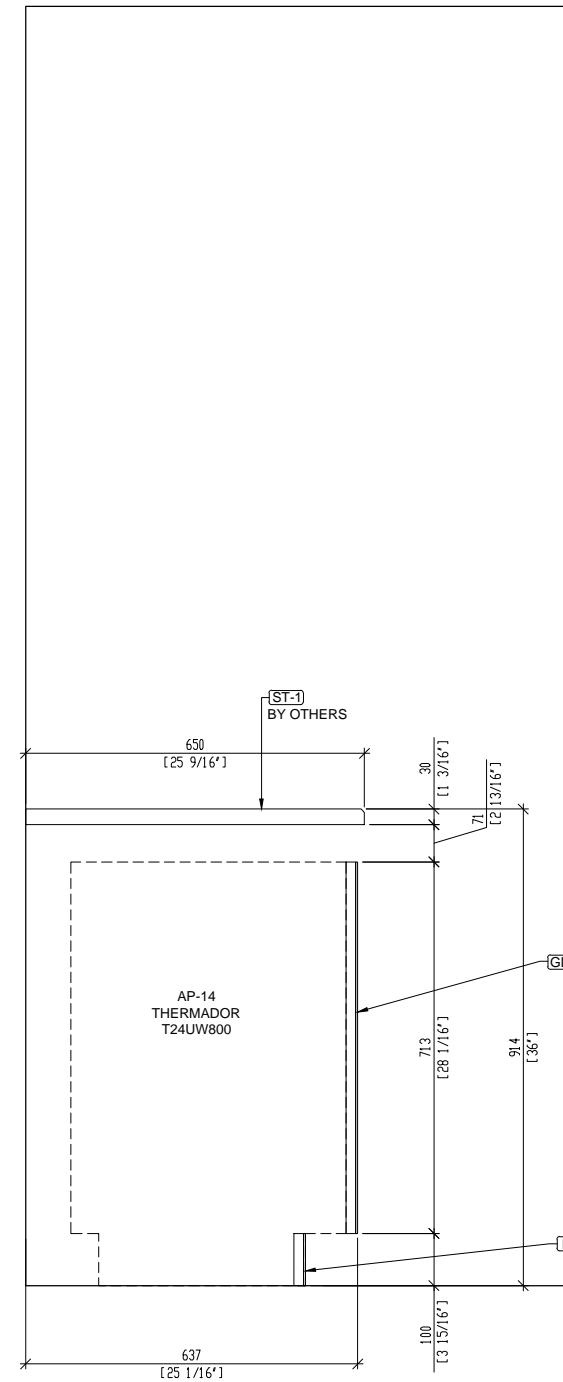

3 SECTION SCALE - 1:10 TYP. REF.: N/A

SPECIFICATIONS

FINISHES

- GL-01 BACK PAINTED GLASS GRIGIO TITAN LITE LUCIDO
- PL-01 H.G ACRYLIC LAMINATE WHITE
- M-4 STAINLESS STEEL TOE KICK

HARDWARE

APPLIANCES

- AP-01 36" BOSCH FRENCH DOOR FRIDGE
- AP-02 30" BOSCH WALL OVEN
- AP-03 24" BOSCH SPEED OVEN
- AP-04 36" BOSCH COOKTOP
- AP-05 36" BOSCH BUILT IN HOOD
- AP-07 24" BOSCH WALL OVEN
- AP-08 24" BOSCH DISHWASHER SGV68U53UC
- AP-10 18" BOSCH FREEZER COLUMN
- AP-11 30" BOSCH REFRIG COLUMN
- AP-14 24" THERMADOR WINE FRIDGE T24UW800

EXCLUSIONS

APPROVED / NO CHANGES
 APPROVED / AS NOTED
 REVISE AS NOTED / RESUBMIT

SIGNATURE _____ DATE _____

REVISIONS

#	DATE	DESCRIPTION	BY	OBS

OPEN APPROVED, THIS DRAWING SUPERSEDES ALL PREVIOUS ARCHITECTURAL & SHOP DRAWINGS

APPROVED BY: _____
 SIGNATURE: _____ DATE _____

ABBREVIATIONS

- AFF = ABOVE FIN FLOOR
- FE = FINISH END
- BSE = BASE
- FF = FACE FRAME
- BCK = BACK
- FO = FINISHED OPENING
- CABT = CABINET
- FP = FIXED PANEL
- CAS = CASING
- ID = INNER DIMENSION
- CL = CLEAR OPENING
- OD = OUTER DIMENSION
- CTOP = COUNTER TOP
- PNL = PANEL
- DB = DRAWER BOX
- RO = ROUGH OPENING
- DF = DRAWER FACE
- POT = PULL OUT TRAY
- VF = VERIFY IN FIELD
- REM = REMOVABLE PANEL
- FD = FIELD DIMENSION
- SHF = ADJ SHELF


PROJECT: **300 94TH STREET**

LOCATION: 300 94TH STREET NEW YORK, NY 10025


ARC / DESN:

SECTION


DWN BY:	SCALE: AS NOTED	DWG #
DWN BY:		S1.9

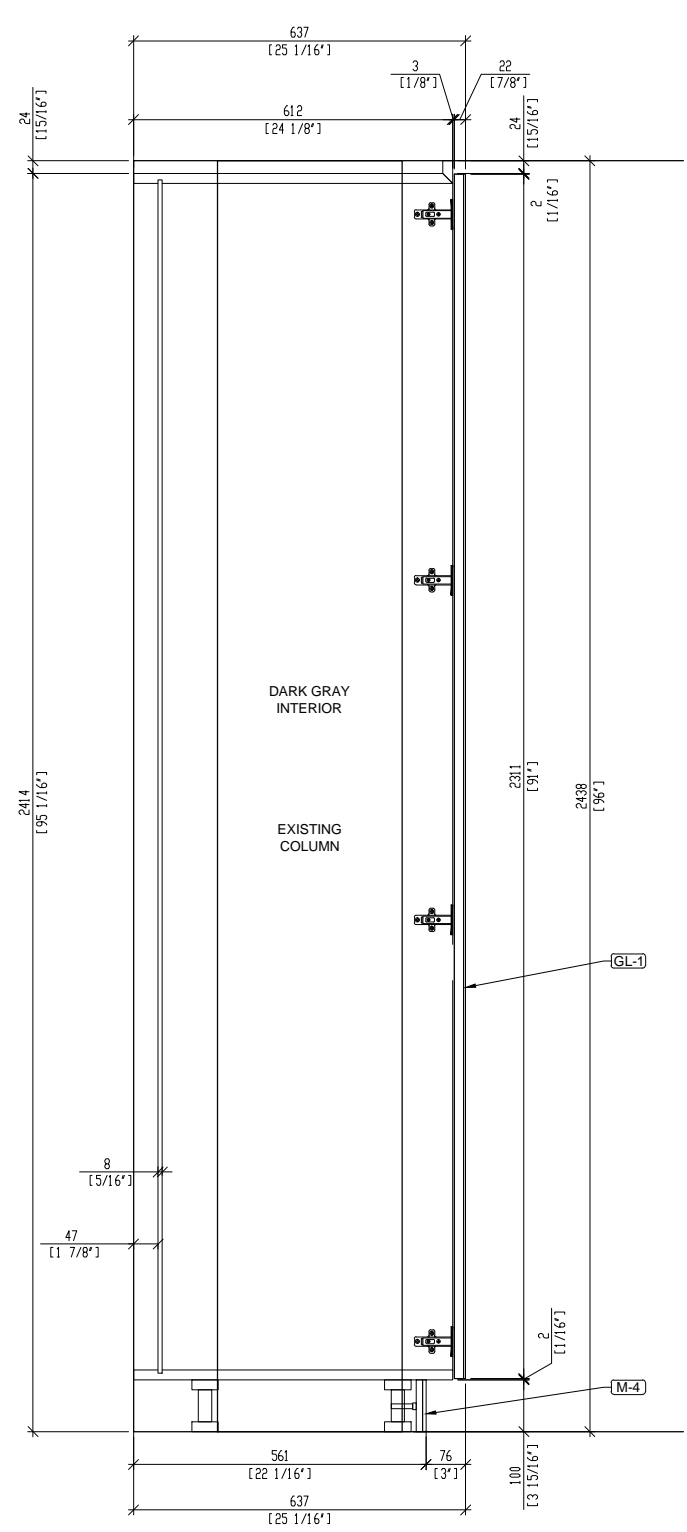

1 SECTION SCALE - 1:10
TYP. REF. PLANNING

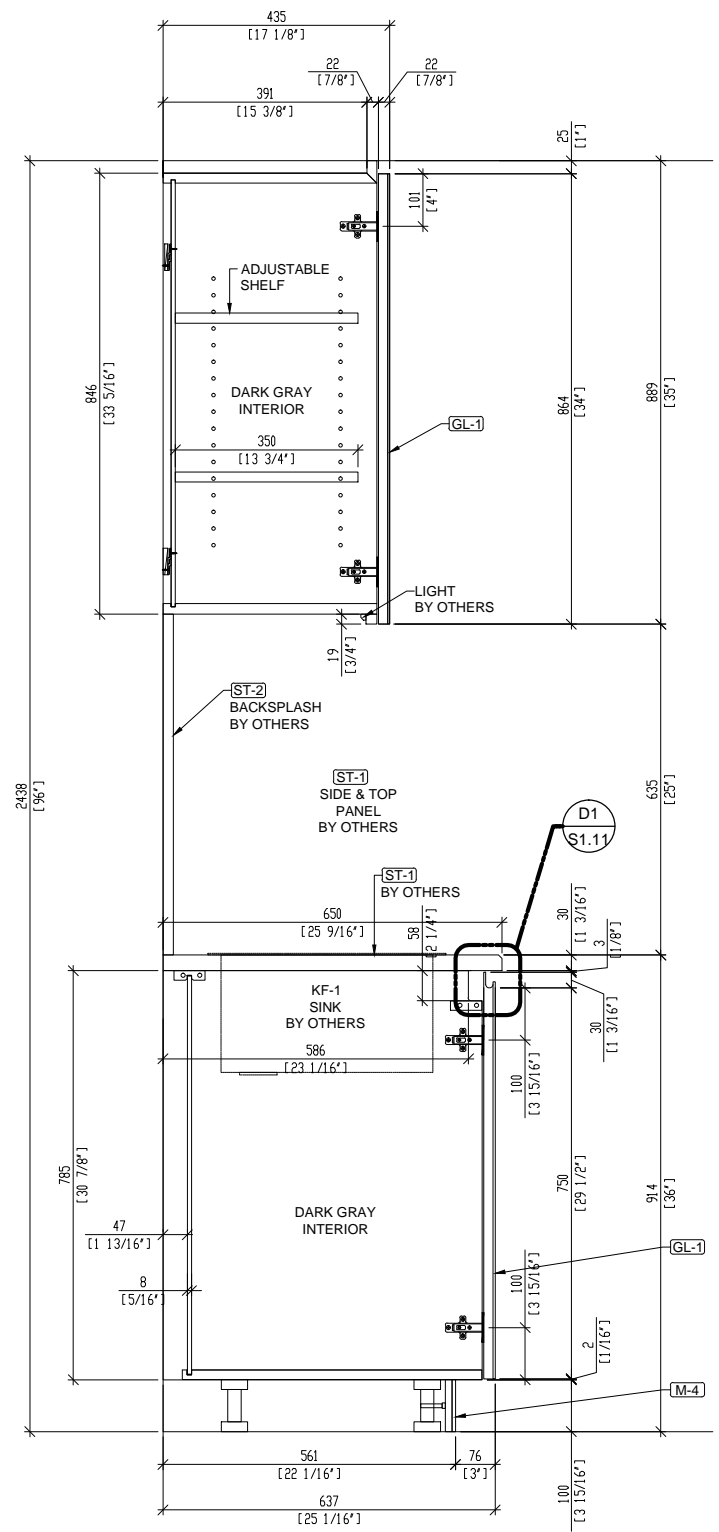

2 SECTION SCALE - 1:10
TYP. REF. N/A

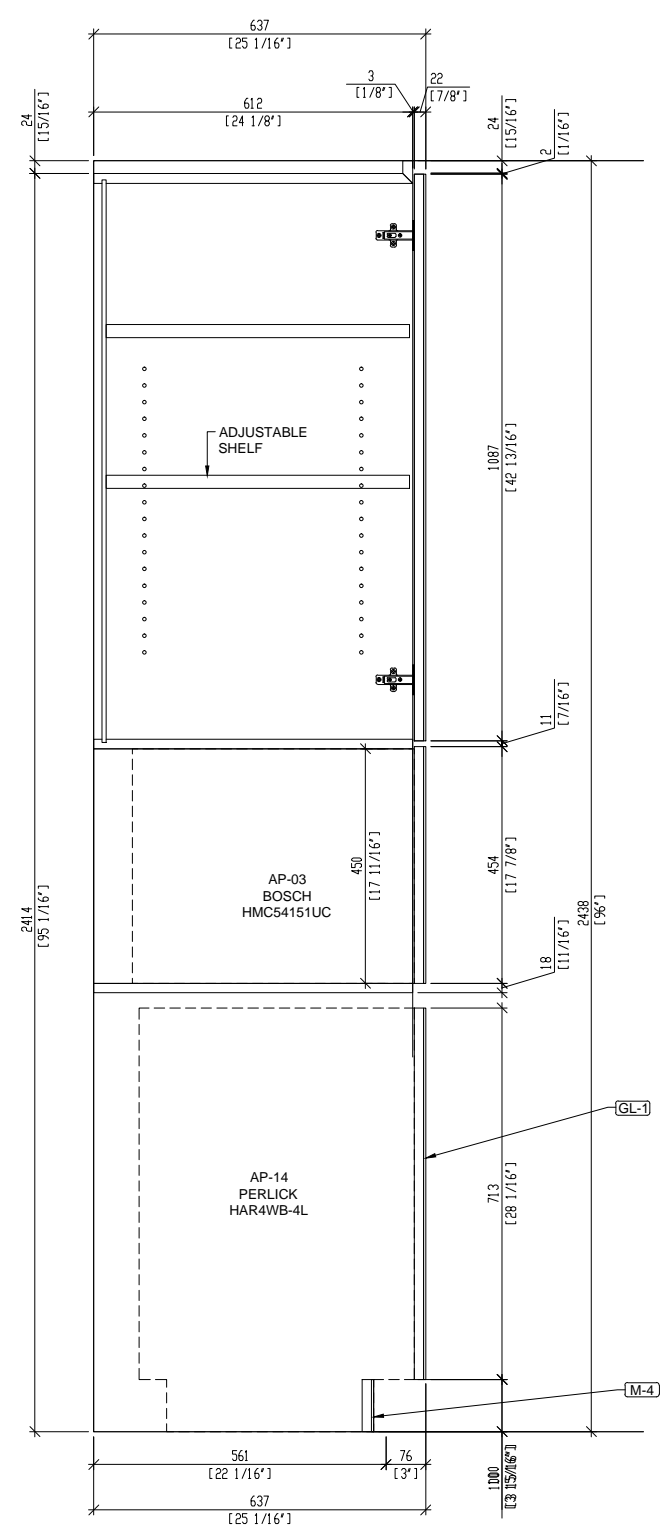

3 SECTION SCALE - 1:10
TYP. REF. N/A

SPECIFICATIONS

FINISHES

- GL-01 BACK PAINTED GLASS GRIGIO TITAN LITE LUCIDO
- PL-01 H.G ACRYLIC LAMINATE WHITE
- M-4 STAINLESS STEEL TOE KICK

HARDWARE

APPLIANCES

- AP-01 36" BOSCH FRENCH DOOR FRIDGE
- AP-02 30" BOSCH WALL OVEN
- AP-03 24" BOSCH SPEED OVEN
- AP-04 36" BOSCH COOKTOP
- AP-05 36" BOSCH BUILT IN HOOD
- AP-07 24" BOSCH WALL OVEN
- AP-08 24" BOSCH DISHWASHER SGV68U53UC
- AP-10 18" BOSCH FREEZER COLUMN
- AP-11 30" BOSCH REFRIG COLUMN
- AP-14 24" THERMADOR WINE FRIDGE T24UW800

EXCLUSIONS

APPROVED / NO CHANGES
APPROVED / AS NOTED
REVISE AS NOTED / RESUBMIT

SIGNATURE _____ DATE _____

REVISIONS

#	DATE	DESCRIPTION	BY	OBS

OPEN APPROVED, THIS DRAWING SUPERSEDES ALL PREVIOUS ARCHITECTURAL & SHOP DRAWINGS

APPROVED BY: _____
SIGNATURE: _____ DATE: _____

ABBREVIATIONS

- AFF = ABOVE FIN FLOOR
- BSE = BASE
- BCK = BACK
- CABT = CABINET
- CAS = CASING
- CL = CLEAR OPENING
- CTOP = COUNTER TOP
- DB = DRAWER BOX
- DF = DRAWER FACE
- VF = VERIFY IN FIELD
- FD = FIELD DIMENSION
- FE = FINISH END
- FF = FACE FRAME
- FO = FINISHED OPENING
- FP = FIXED PANEL
- ID = INNER DIMENSION
- OD = OUTER DIMENSION
- PNL = PANEL
- RO = ROUGH OPENING
- POT = PULL OUT TRAY
- REM = REMOVABLE PANEL
- SHF = ADJ SHELF

PROJECT: **300 94TH STREET**

LOCATION: 300 94TH STREET NEW YORK, NY 10025

ARC / DESN: _____

SECTION

DWN BY:	SCALE: AS NOTED	DWG #
DWN BY:		S1.10

SPECIFICATIONS

FINISHES

- GL-01 BACK PAINTED GLASS GRIGIO TITAN LITE LUCIDO
- PL-01 H.G ACRYLIC LAMINATE WHITE
- M-4 STAINLESS STEEL TOE KICK

HARDWARE

APPLIANCES

- AP-01 36" BOSCH FRENCH DOOR FRIDGE
- AP-02 30" BOSCH WALL OVEN
- AP-03 24" BOSCH SPEED OVEN
- AP-04 36" BOSCH COOKTOP
- AP-05 36" BOSCH BUILT IN HOOD
- AP-07 24" BOSCH WALL OVEN
- AP-08 24" BOSCH DISHWASHER SGV68U53UC
- AP-10 18" BOSCH FREEZER COLUMN
- AP-11 30" BOSCH REFRIG COLUMN
- AP-14 24" THERMADOR WINE FRIDGE T24UW800

EXCLUSIONS

APPROVED / NO CHANGES
 APPROVED / AS NOTED
 REVISE AS NOTED / RESUBMIT

SIGNATURE _____ DATE _____

REVISIONS

#	DATE	DESCRIPTION	BY	OBS

OPEN APPROVED, THIS DRAWING
 SUPERSEDES ALL PREVIOUS
 ARCHITECTURAL & SHOP DRAWINGS

APPROVED BY : _____
 SIGNATURE : _____ DATE _____

ABBREVIATIONS

- | | |
|-----------------------|-----------------------|
| AFF = ABOVE FIN FLOOR | FE = FINISH END |
| BSE = BASE | FF = FACE FRAME |
| BCK = BACK | FO = FINISHED OPENING |
| CABT = CABINET | FP = FIXED PANEL |
| CAS = CASING | ID = INNER DIMENSION |
| CL = CLEAR OPENING | OD = OUTER DIMENSION |
| CTOP = COUNTER TOP | PNL = PANEL |
| DB = DRAWER BOX | RO = ROUGH OPENING |
| DF = DRAWER FACE | POT = PULL OUT TRAY |
| VF = VERIFY IN FIELD | REM = REMOVABLE PANEL |
| FD = FIELD DIMENSION | SHF = ADJ SHELF |


PROJECT :
300 94TH STREET

LOCATION :
 300 94TH STREET NEW YORK, NY 10025


ARC / DESN :

SECTION


DWN BY:	SCALE : AS NOTED	DWG # S1.11
DWN BY:		

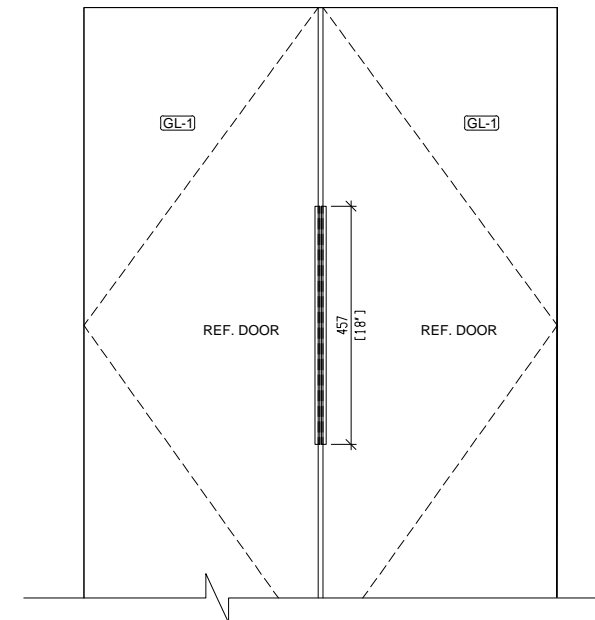


D2
S-1.11 **TRAIT HANDLE DETAIL** TYP.
SCALE - 1:10

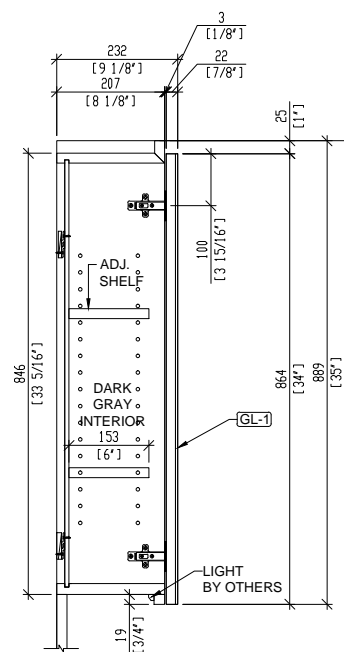

1
S-1.11 **SECTION** TYP.
SCALE - 1:10

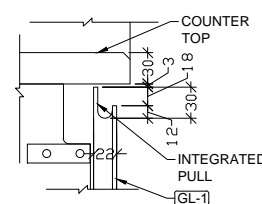

D1
S1.11 **DETAIL** REF. PLAN 'N/A'
SCALE - 1:5

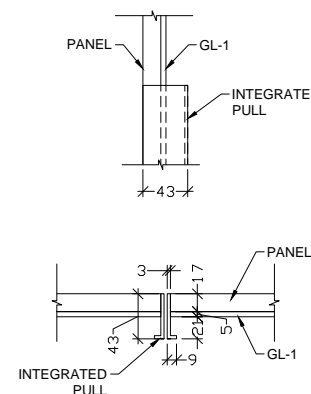

D3
S1.11 **TRAIT HANDLE DETAIL** REF. PLAN 'N/A'
SCALE - 1:5

