



ISOMETRIC VIEW LOOKING NORTH
SCALE: 3/8" = 1'-0"

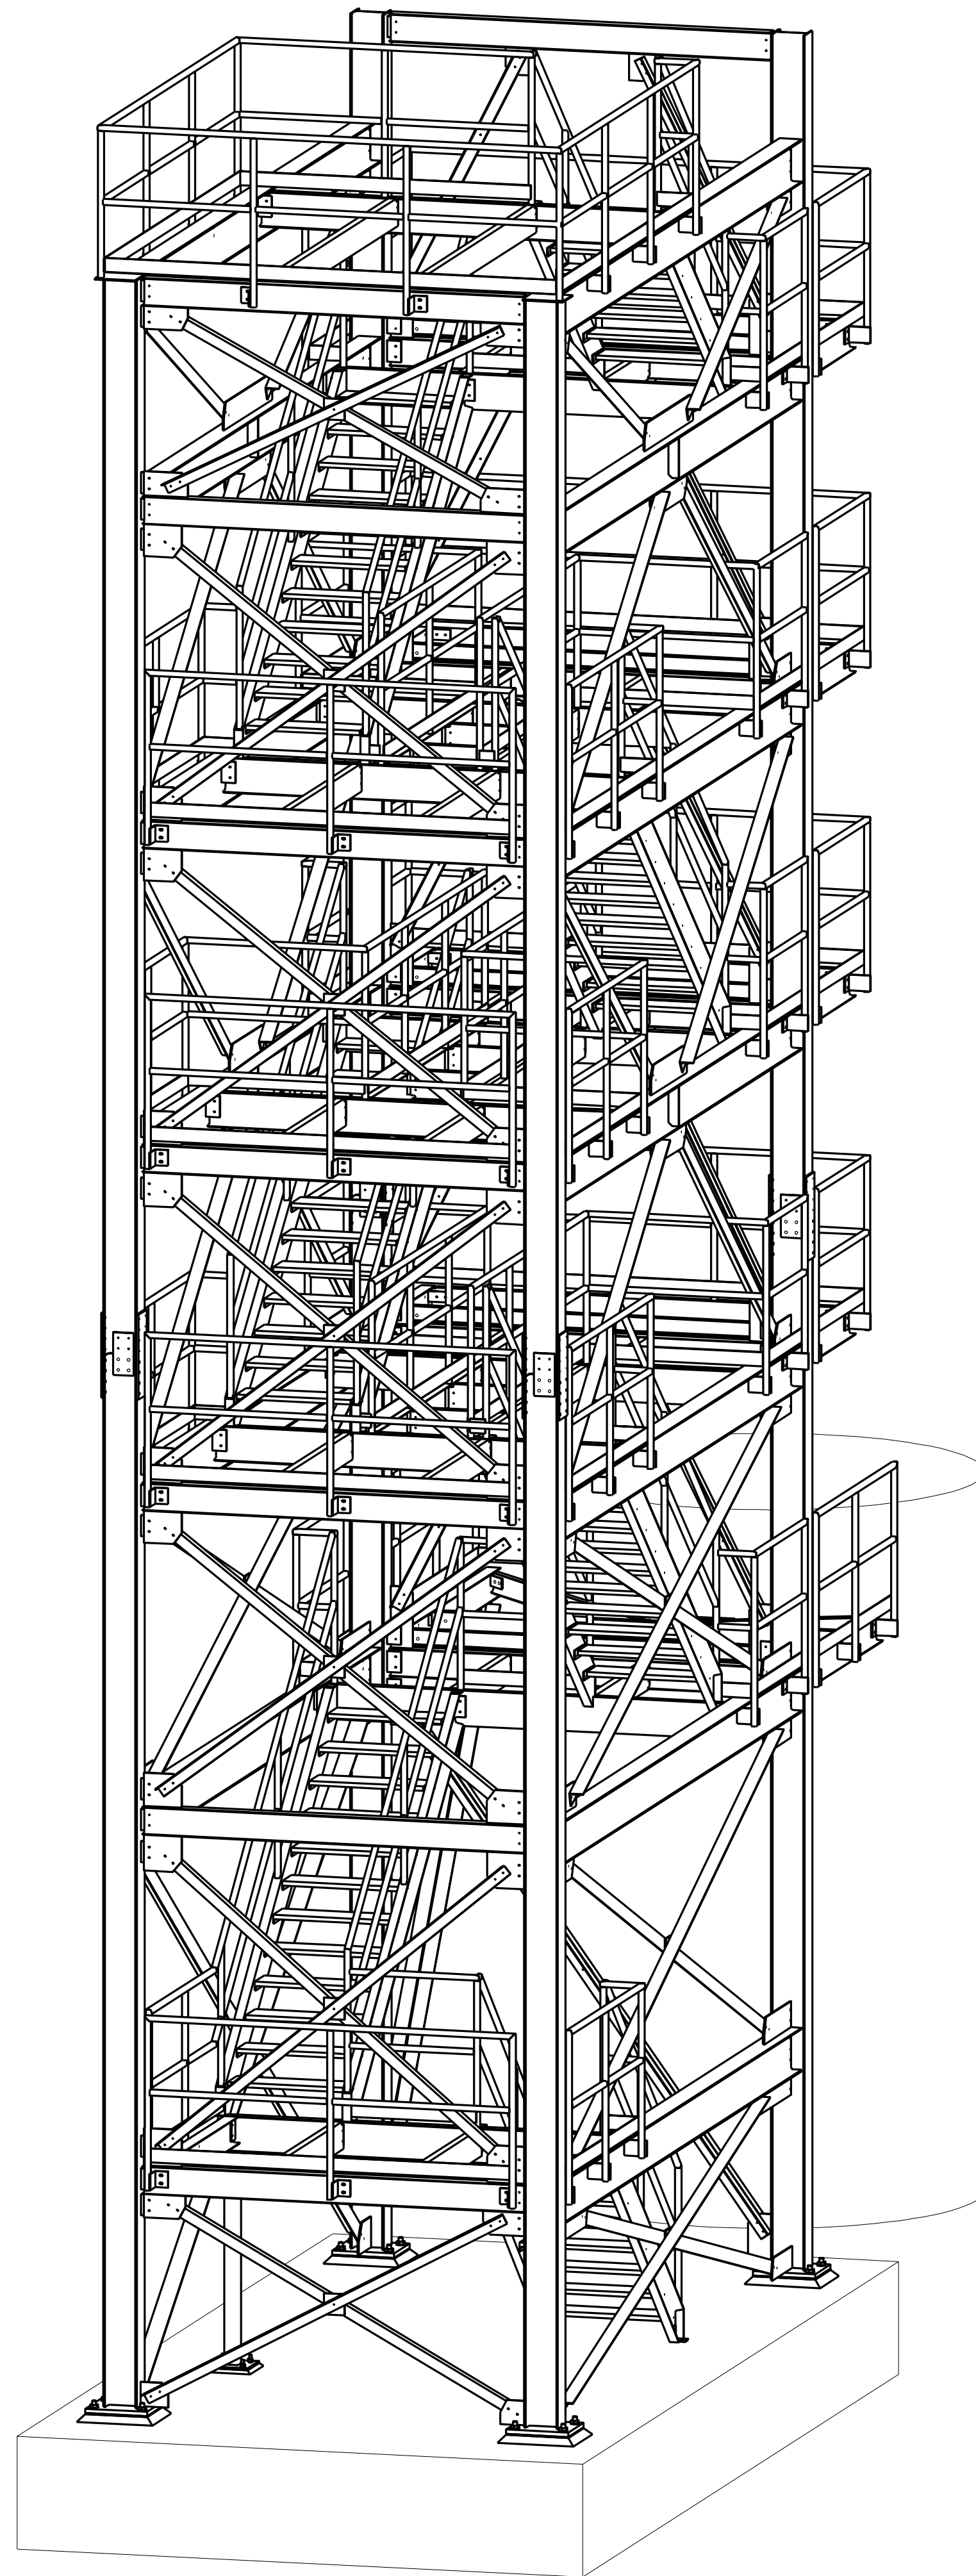


ISOMETRIC VIEW LOOKING EAST
SCALE: 3/8" = 1'-0"


DESCRIPTION	DATE DRAWN	DRAWN BY					
ISOMETRIC VIEW	05/25/2018	JS					
		CHECKED BY: BC					
CONTRACTOR		LOCATION					
PROJECT NAME		ENGINEER					
DETAILING CO.		REF. DRG.					
DRAFTING SERVICES							
CUST. P.O.							
REV.	DESCRIPTION	DATE	DRAWN BY	CHECKED BY	JOB No.	DRG No.	REV.
1	ISSUED FOR FABRICATION	06/22/2018				E-00	1
0	ISSUED FOR APPROVAL	05/30/2018					

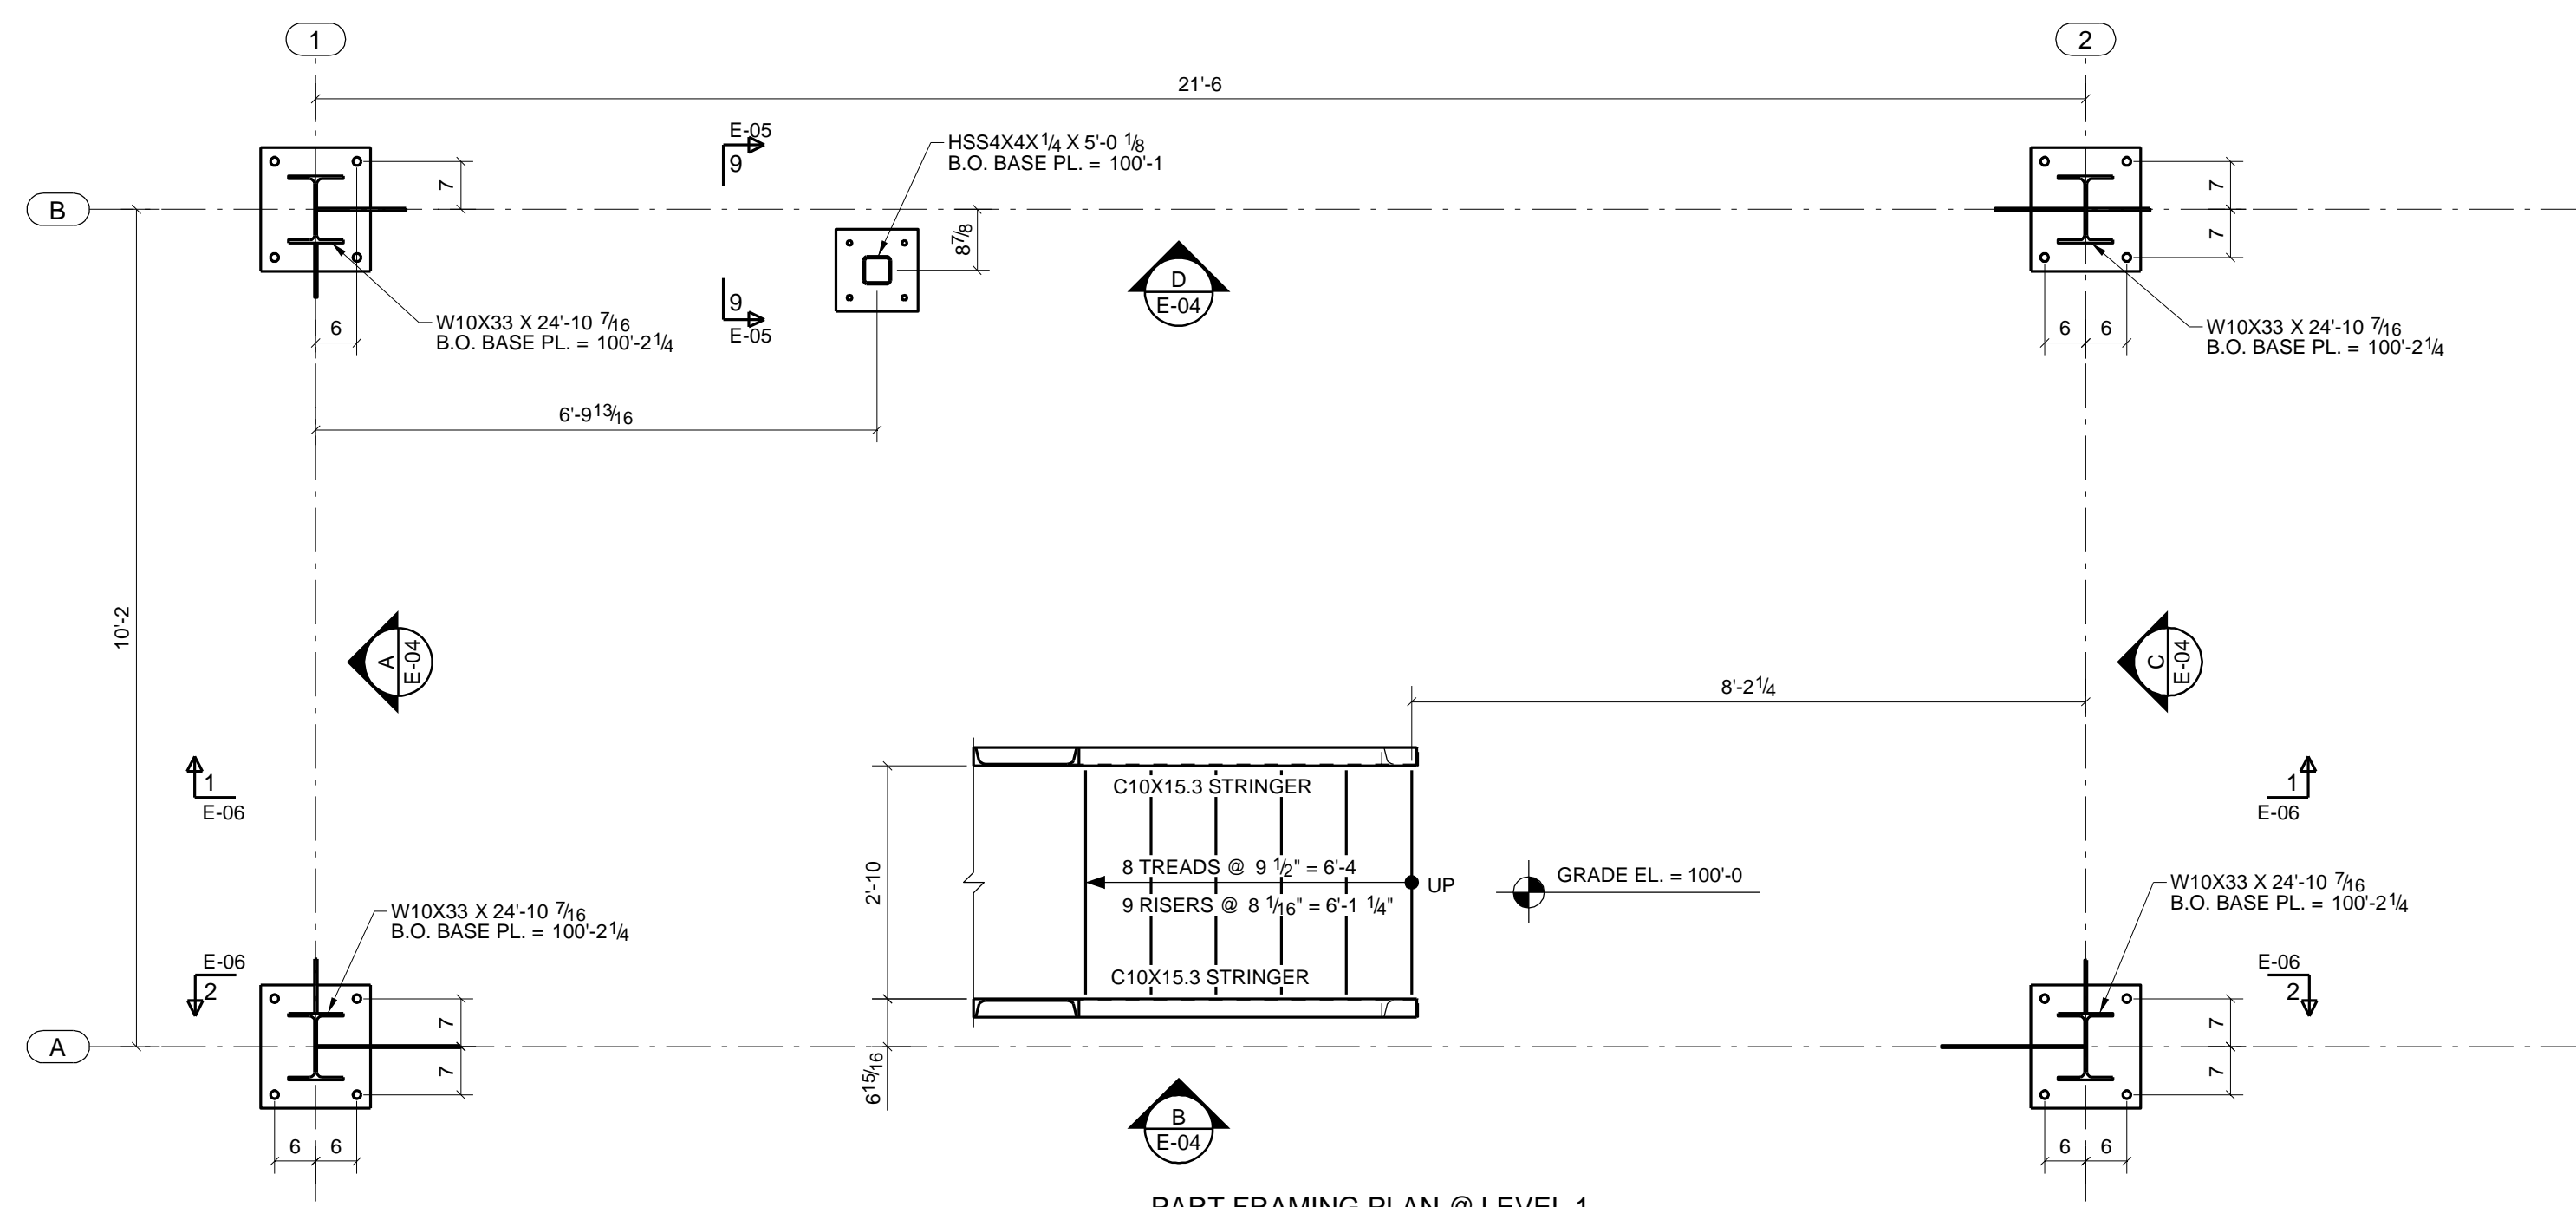


PART FRAMING PLAN @ LEVEL 1
SCALE: 1/2" = 1'-0"

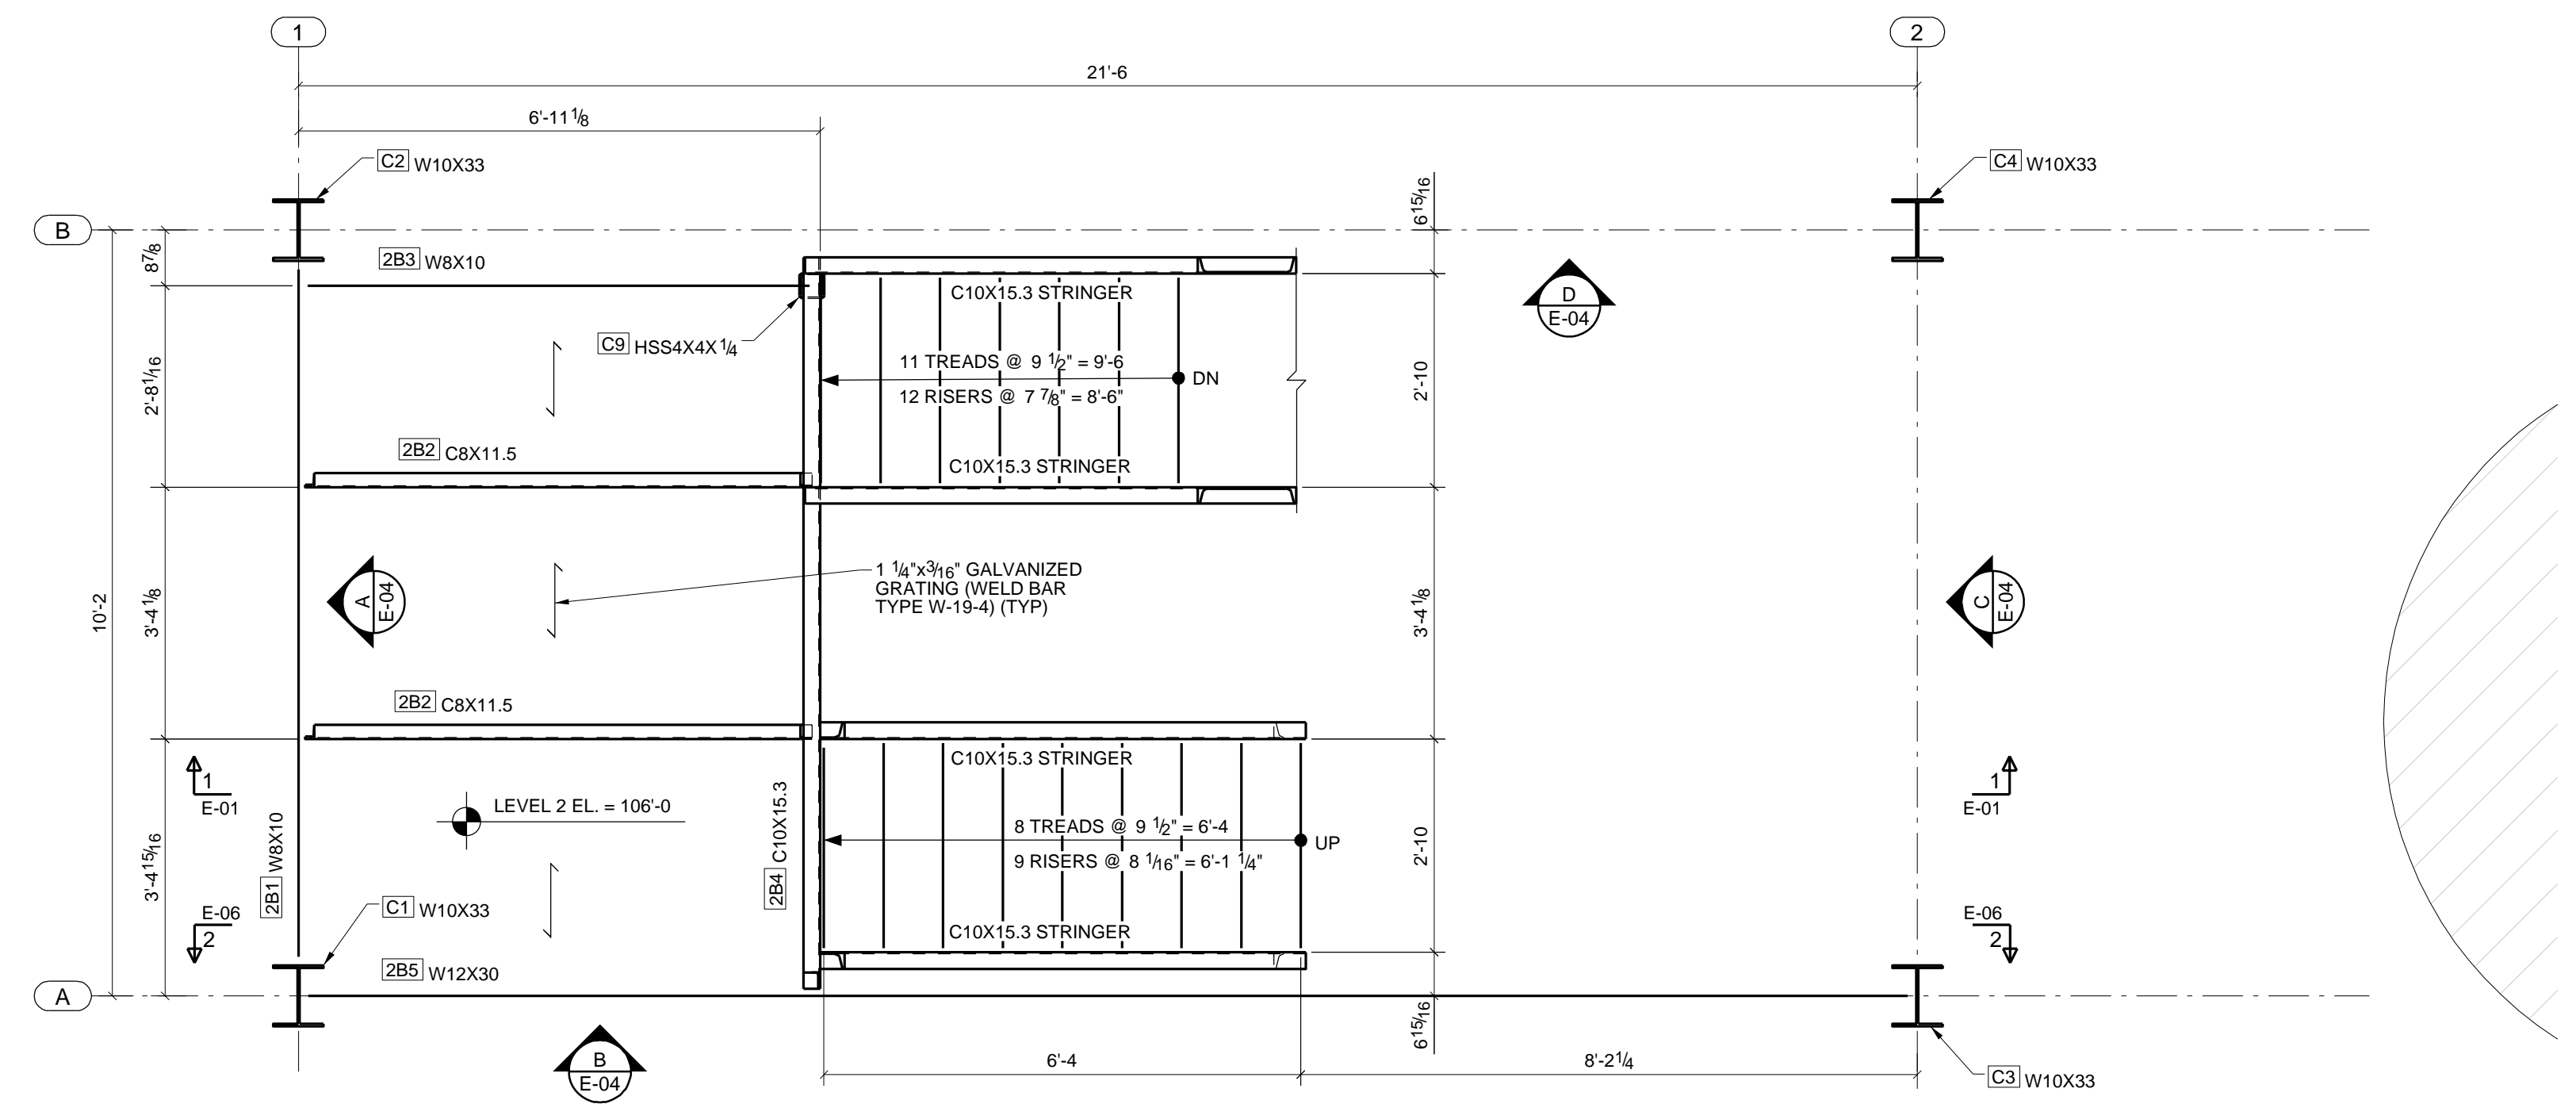

PART FRAMING PLAN @ LEVEL 2
SCALE: 1/2" = 1'-0"

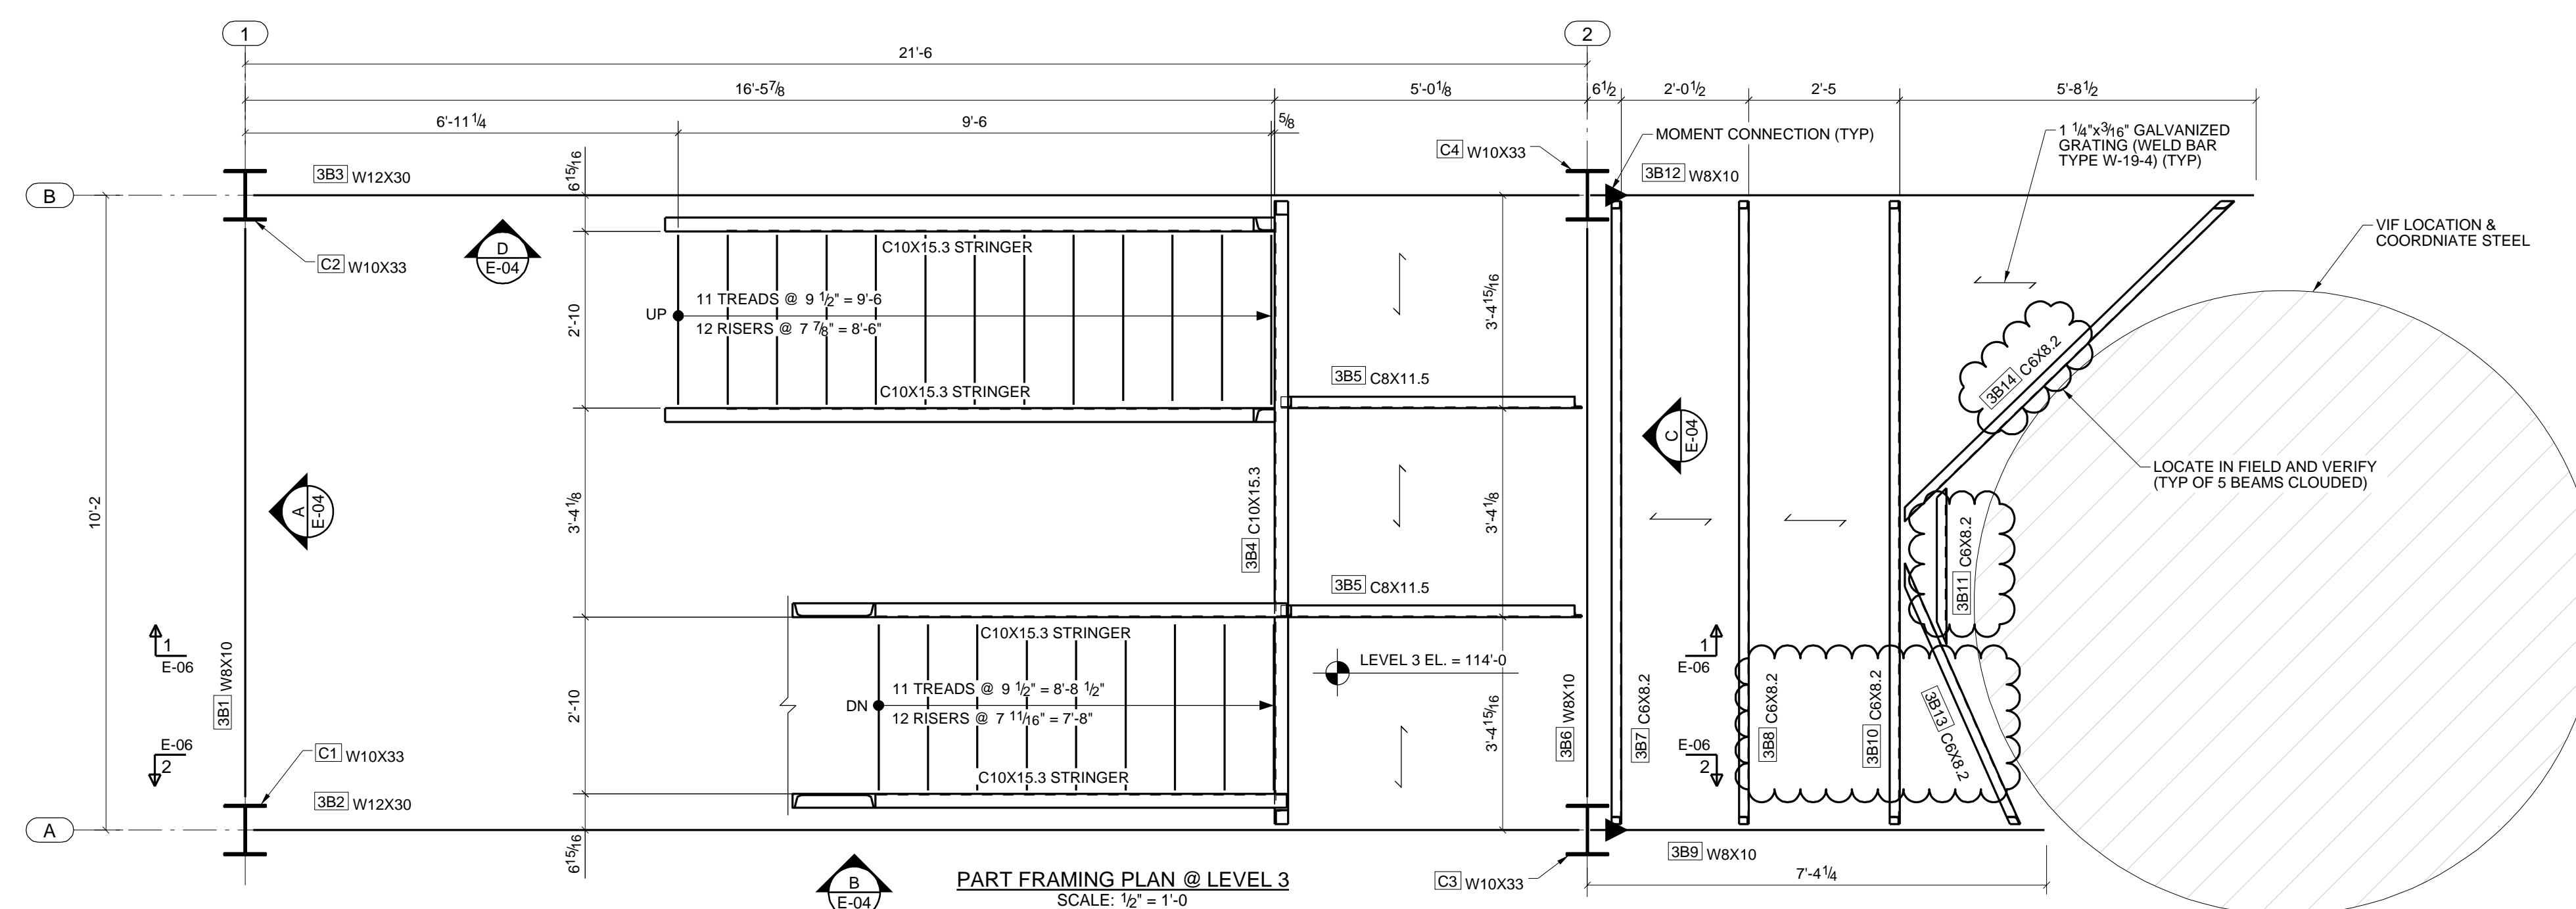


PART FRAMING PLAN @ LEVEL 3
SCALE: 1/2" = 1'-0"

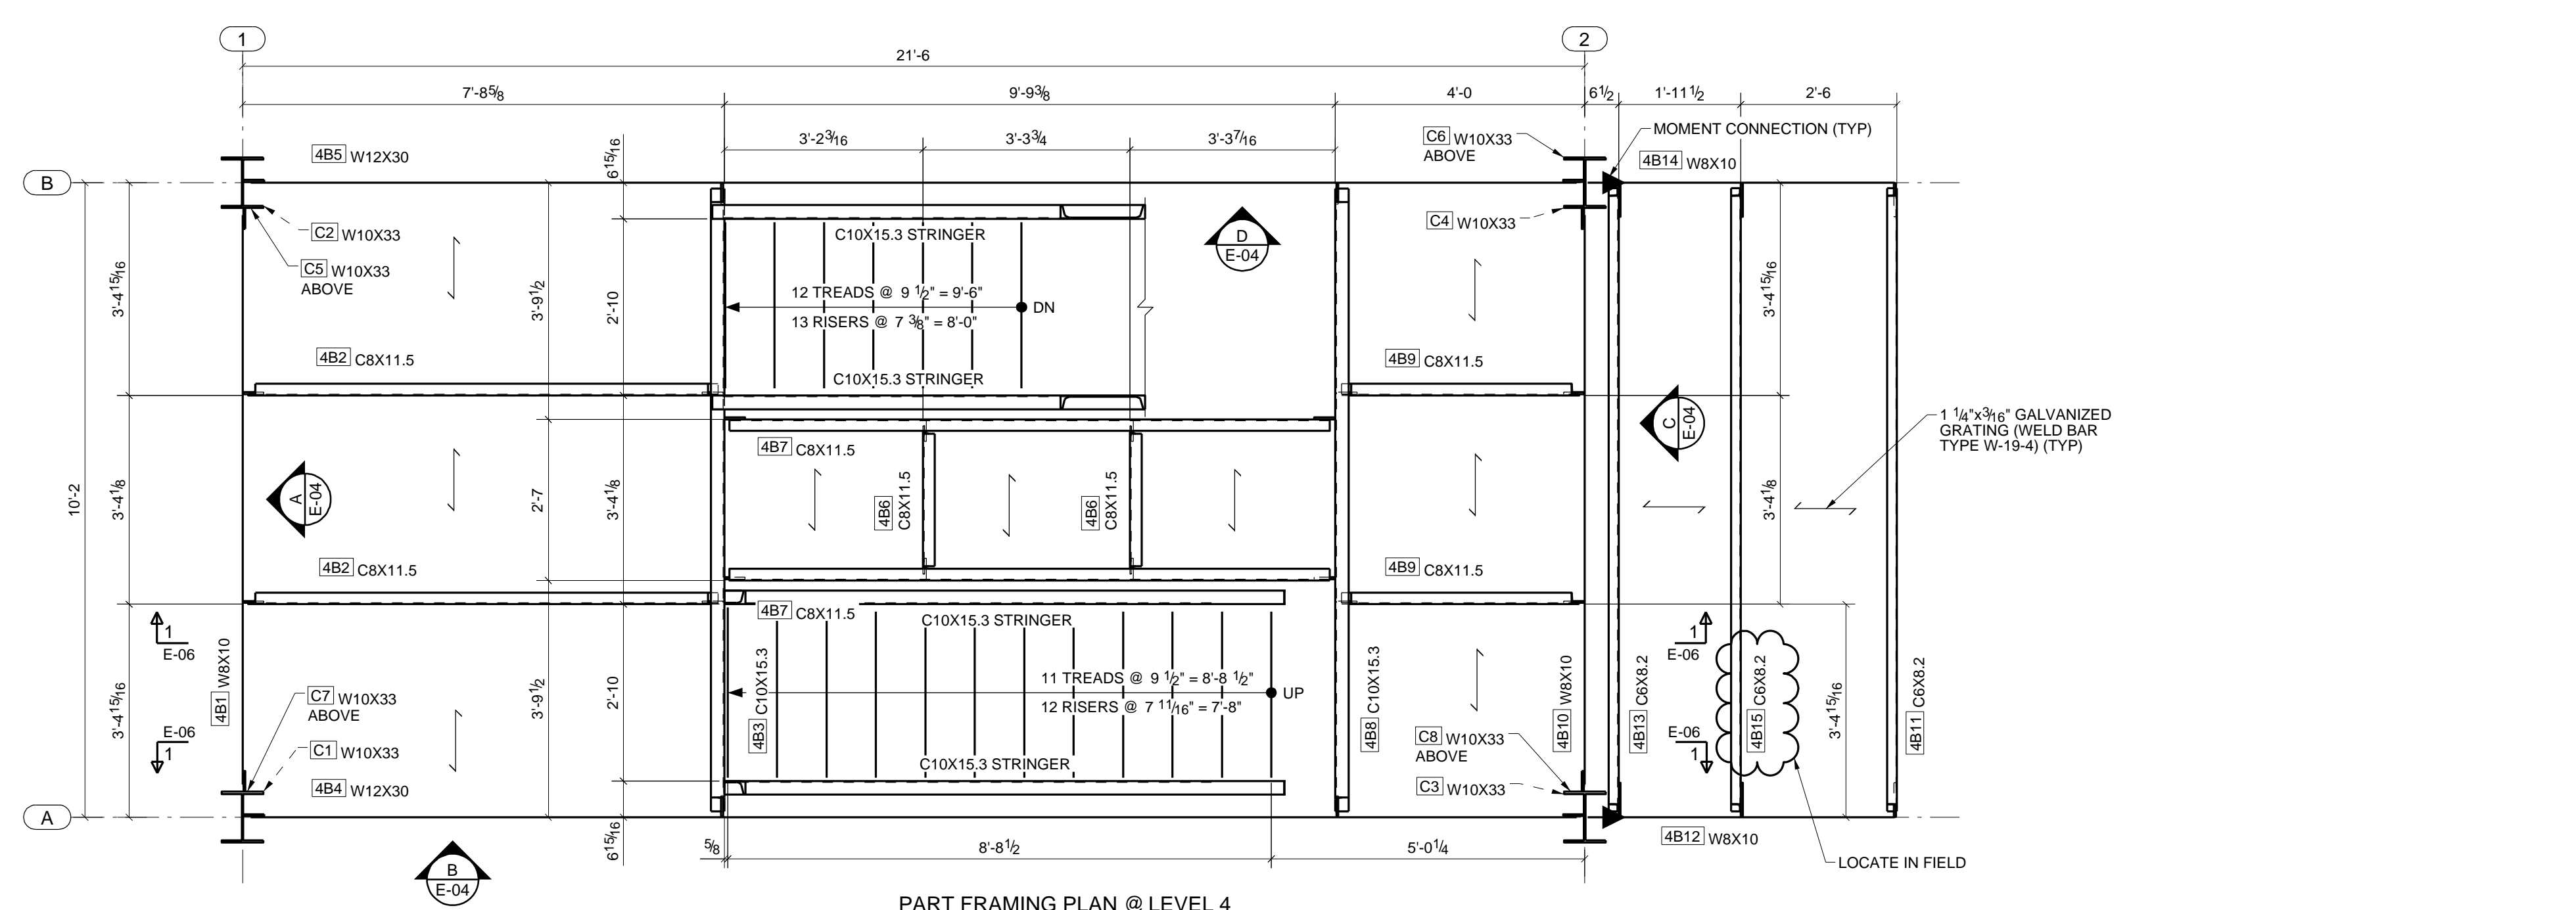


PART FRAMING PLAN @ LEVEL 4
SCALE: 1/2" = 1'-0"

DESCRIPTION		DATE DRAWN	DRAWN BY
FRAMING/STAIR PLANS LEVEL 1-4		05/22/2018	JS
CONTRACTOR		LOCATION	CHECKED BY
PROJECT NAME		ENGINEER	BC
DETAILING CO.		REF. DRG.	
DRAFTING SERVICES			
CUST. P.O.		JOB No.	
REV.	DESCRIPTION	DATE	REV.
1	ISSUED FOR FABRICATION	06/22/2018	E-01
0	ISSUED FOR APPROVAL	05/30/2018	1


Telia Structures

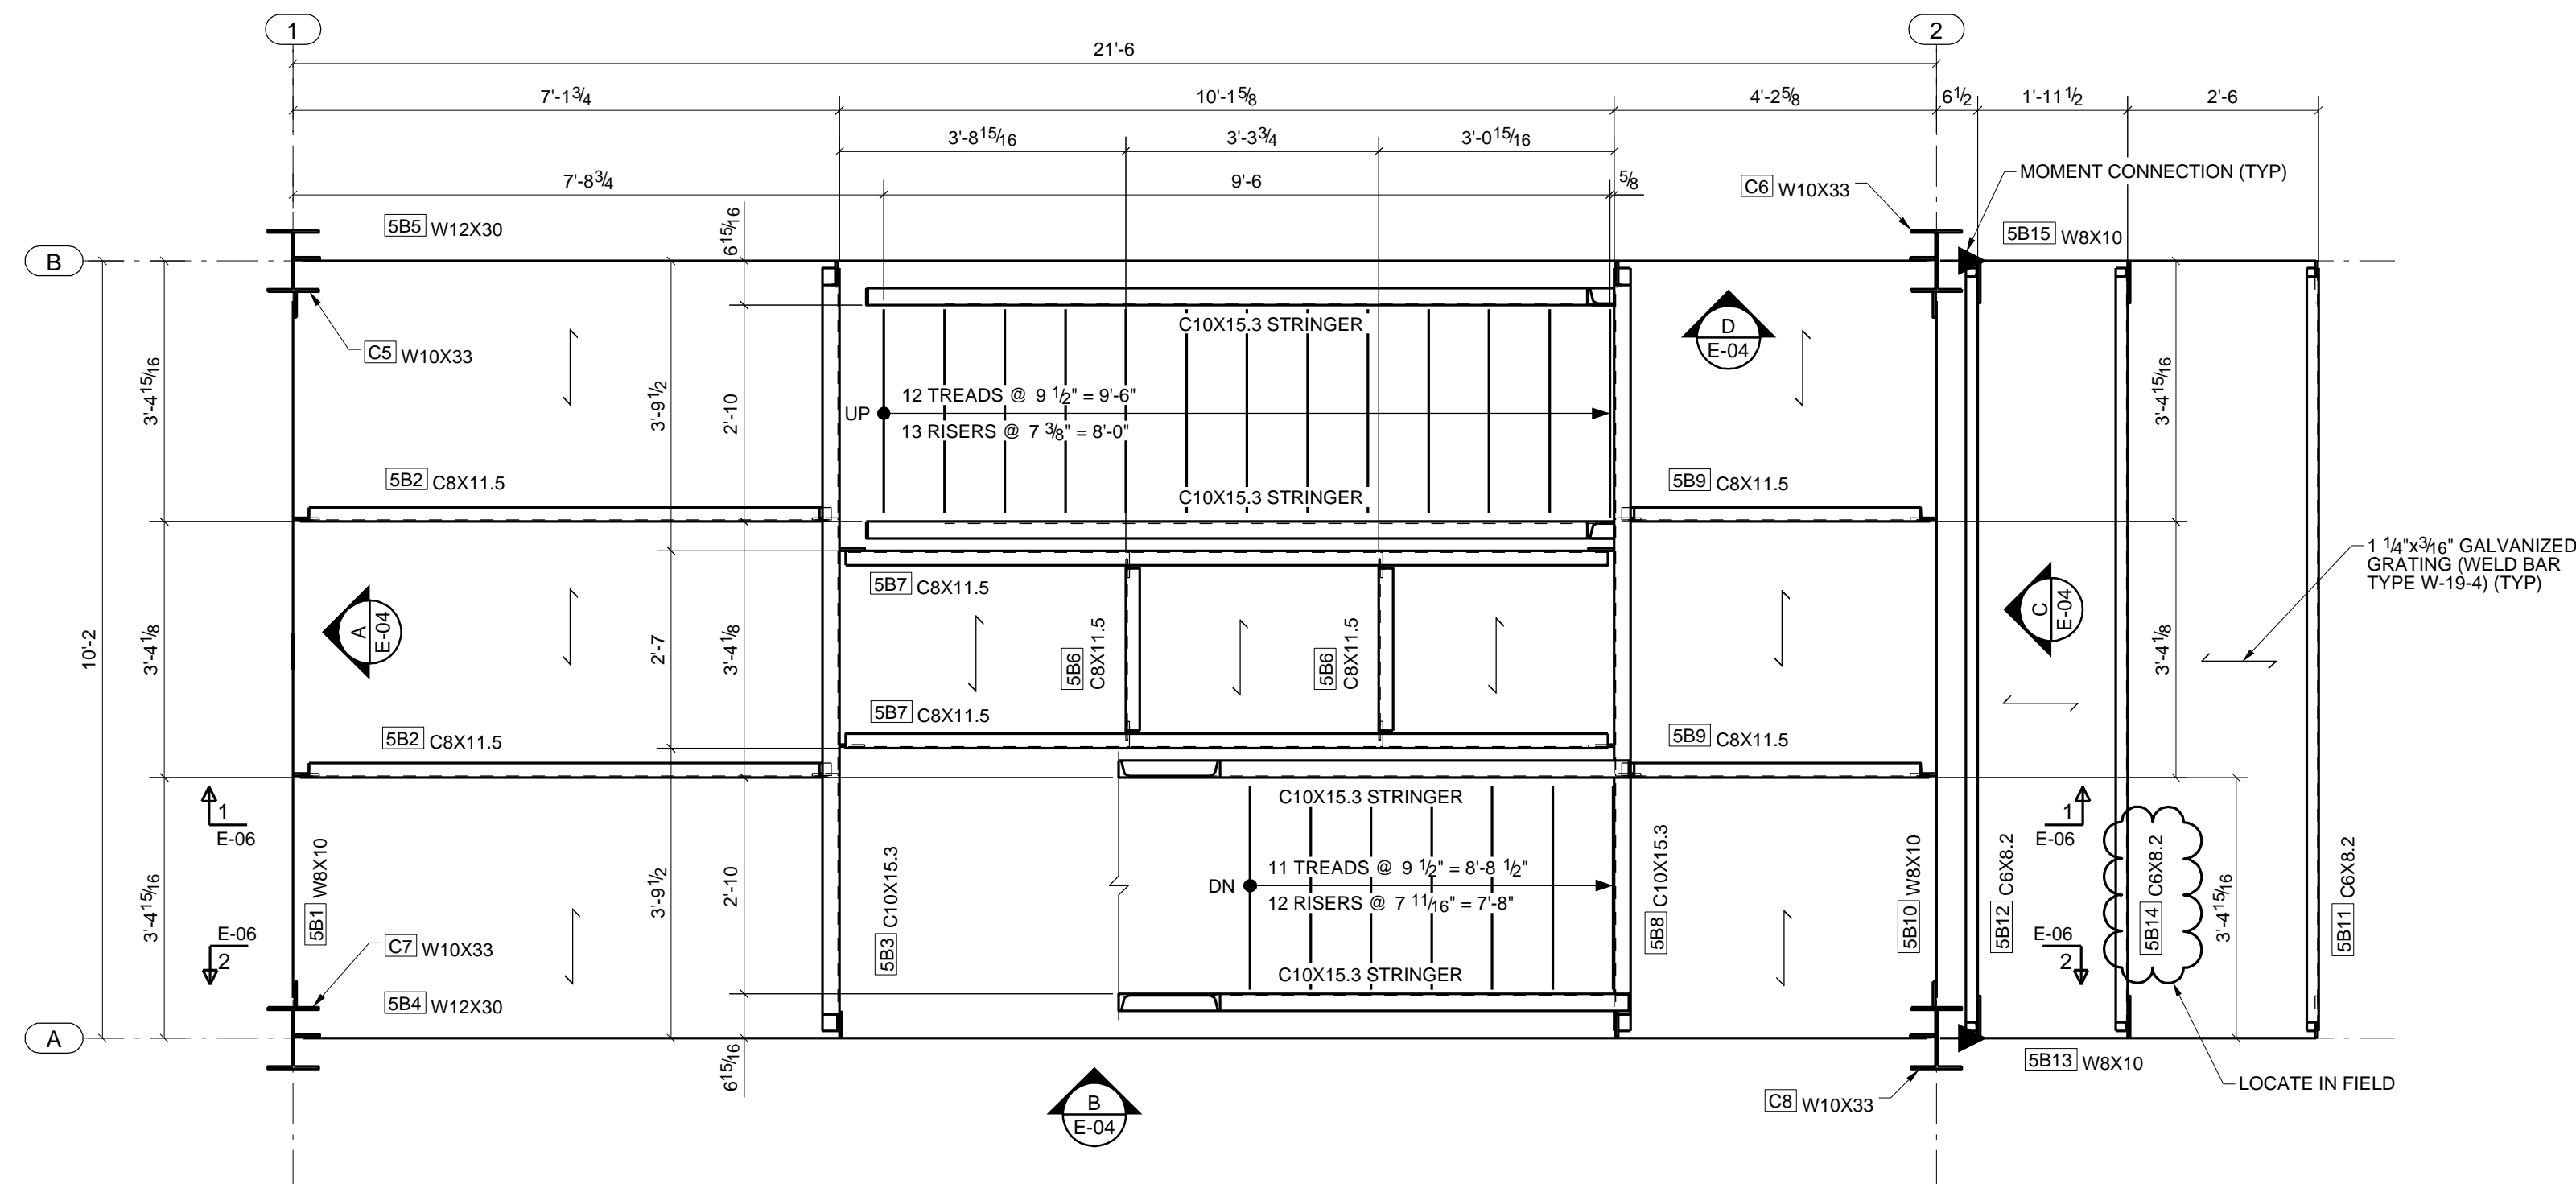


PART FRAMING PLAN @ LEVEL 5
SCALE: 1/2" = 1'-0"

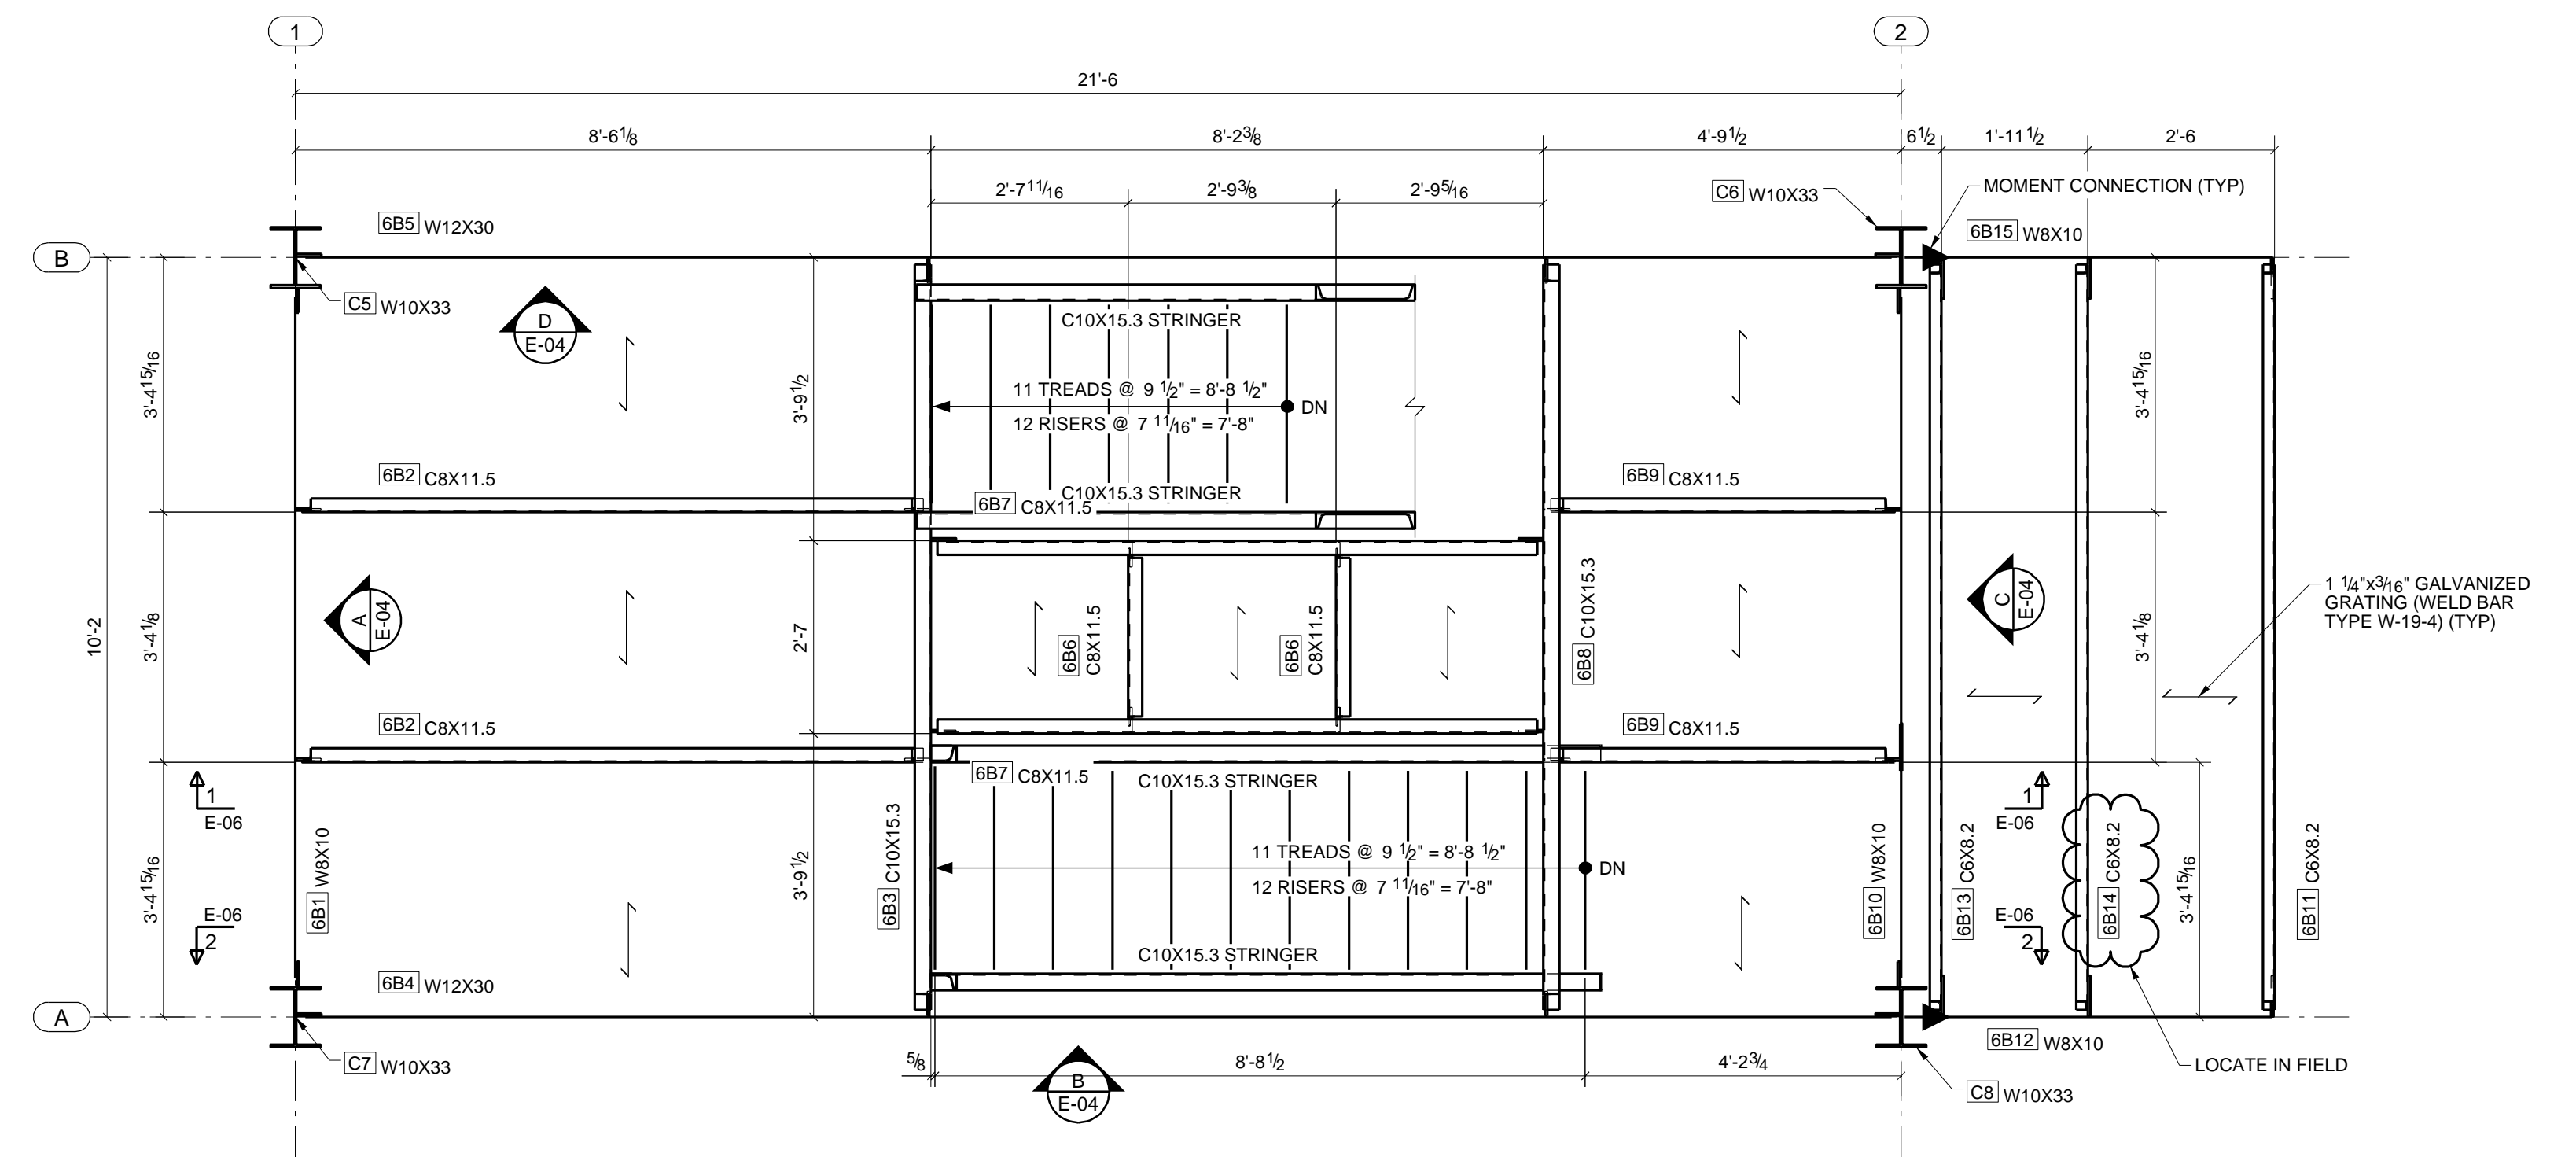

PART FRAMING PLAN @ LEVEL 6
SCALE: 1/2" = 1'-0"

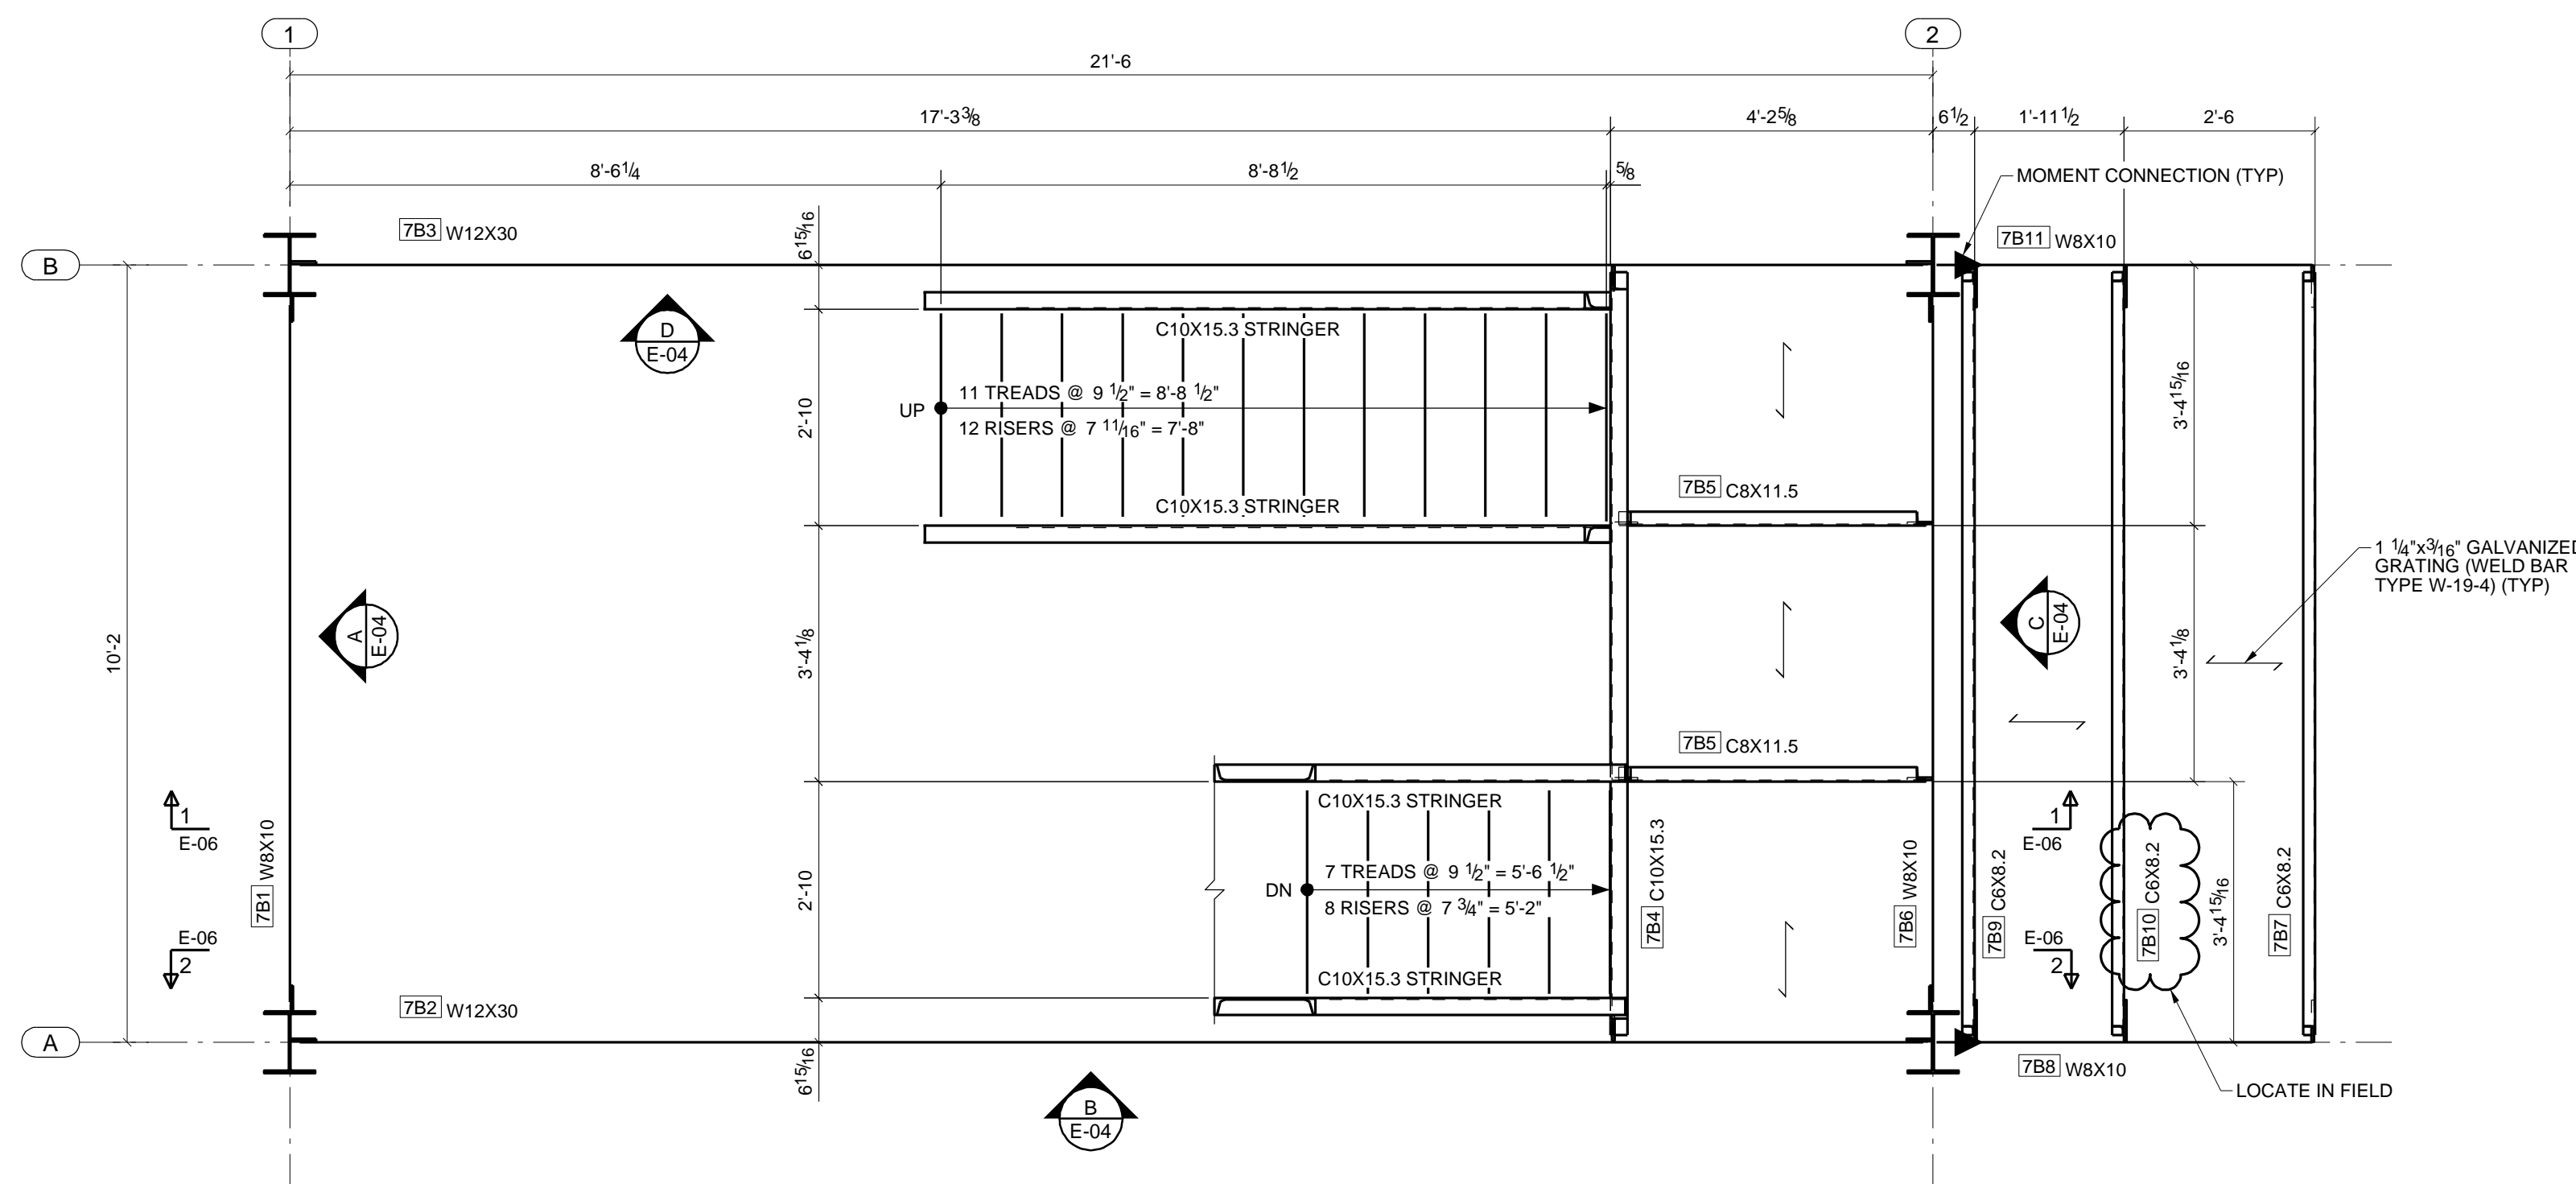


PART FRAMING PLAN @ LEVEL 7
SCALE: 1/2" = 1'-0"

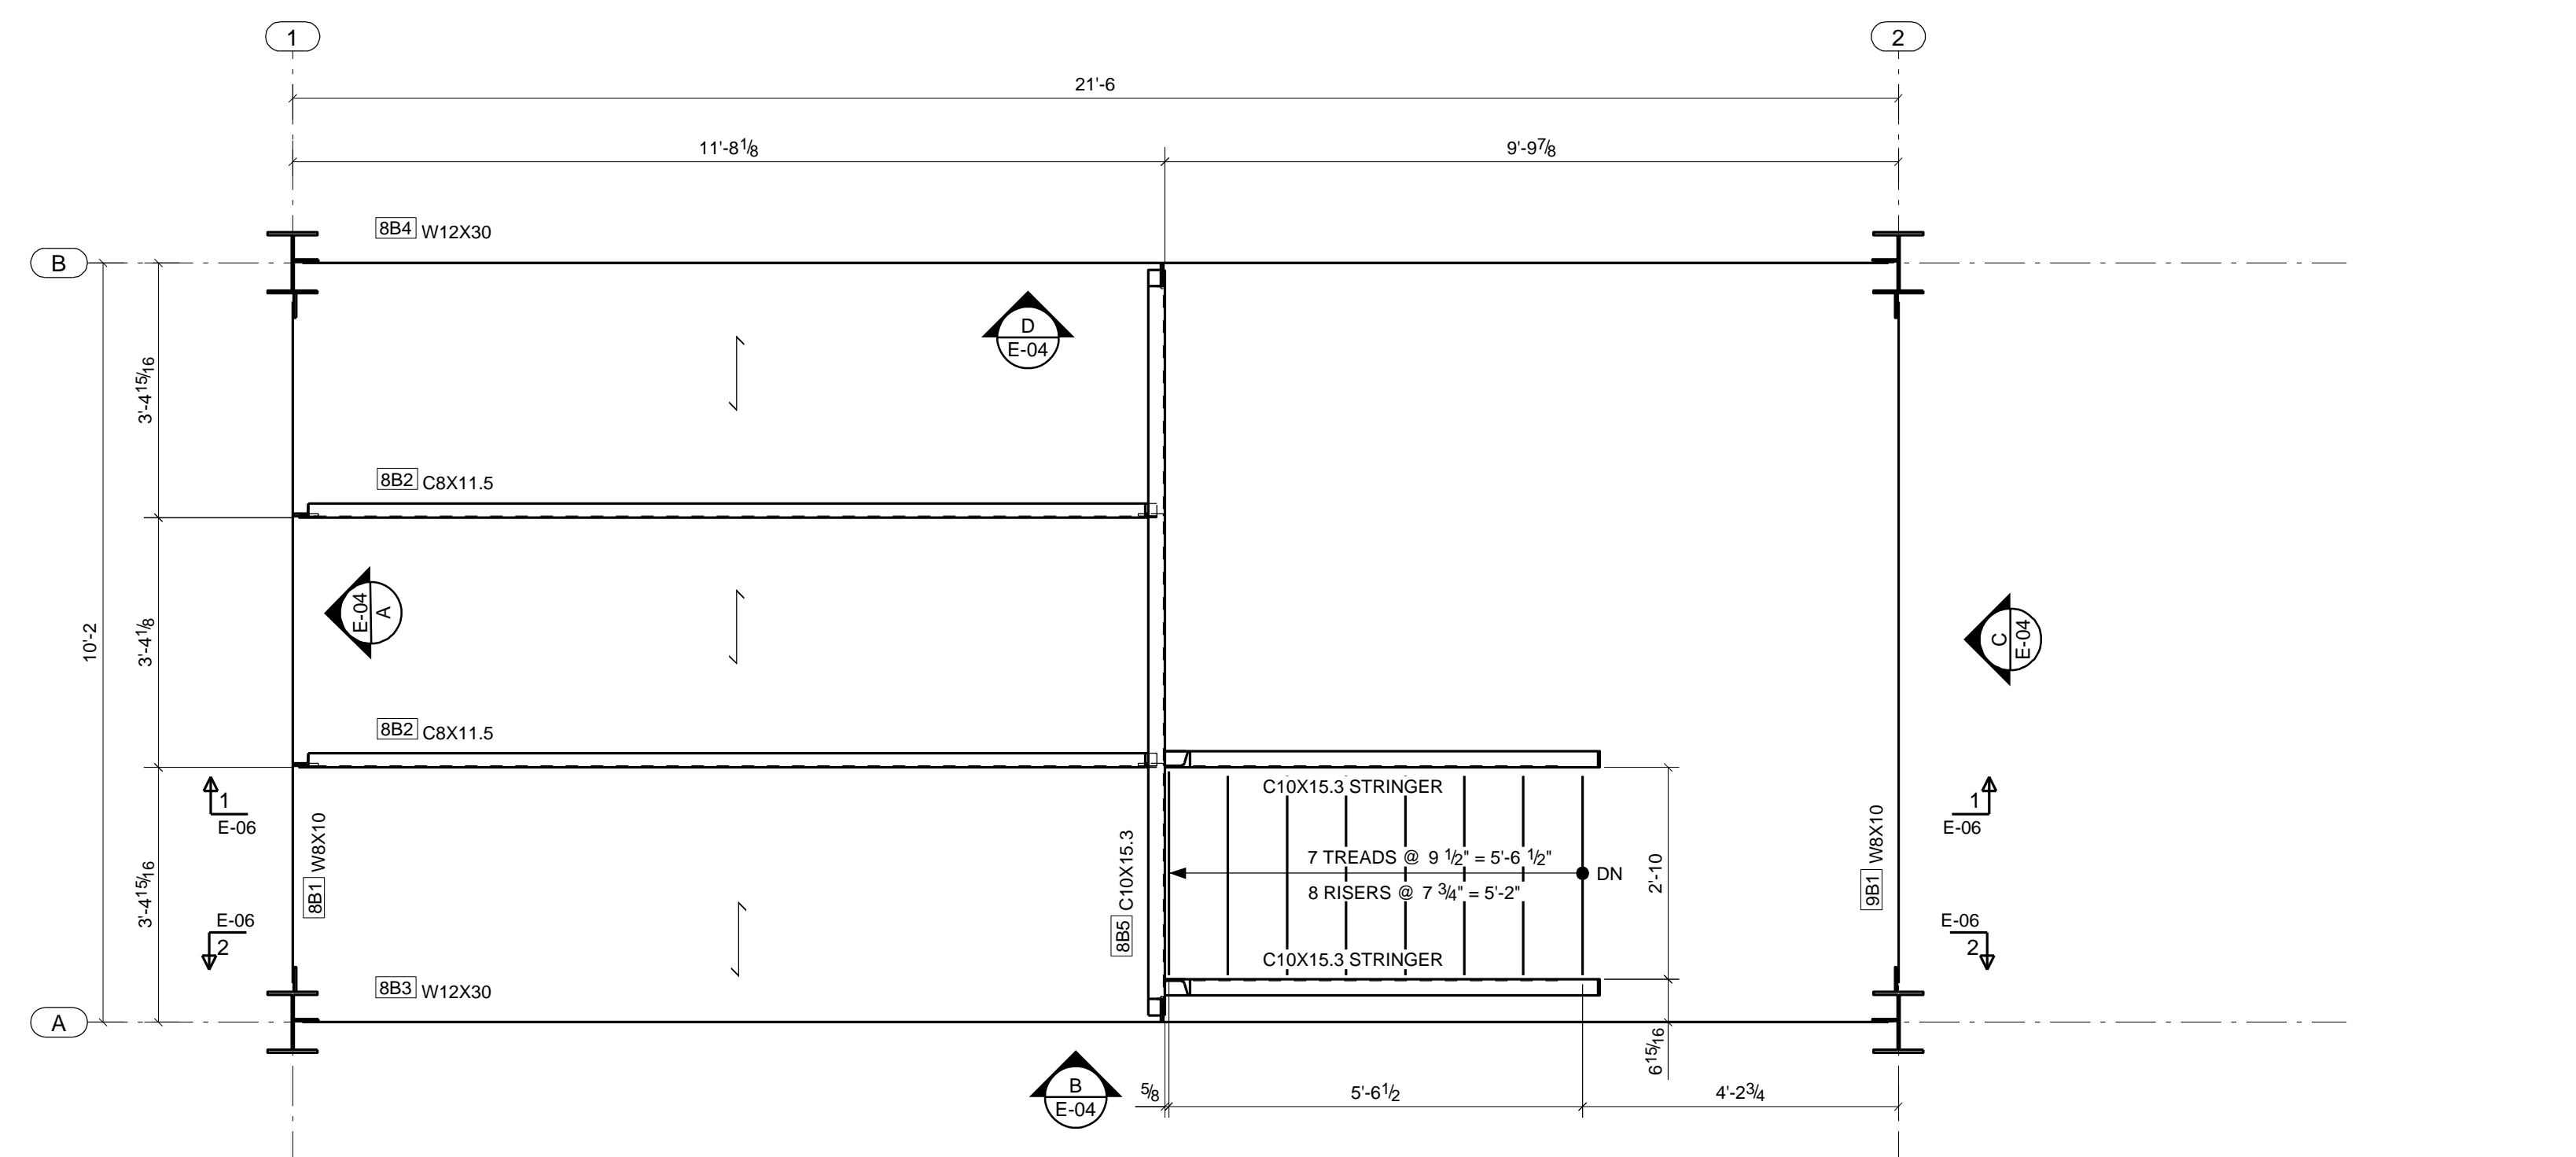


PART FRAMING PLAN @ LEVEL 8
SCALE: 1/2" = 1'-0"

DESCRIPTION		DATE DRAWN	DRAWN BY
FRAMING/STAIR PLANS LEVEL 5-8		05/24/2018	JS
CONTRACTOR		LOCATION	CHECKED BY
PROJECT NAME		ENGINEER	BC
DETAILING CO.		REF. DRG.	
DRAFTING SERVICES			
CUST. P.O.			
REV.	DESCRIPTION	DATE	REV.
1	ISSUED FOR FABRICATION	06/22/2018	1
0	ISSUED FOR APPROVAL	05/30/2018	
JOB No.		DRG No.	E-02

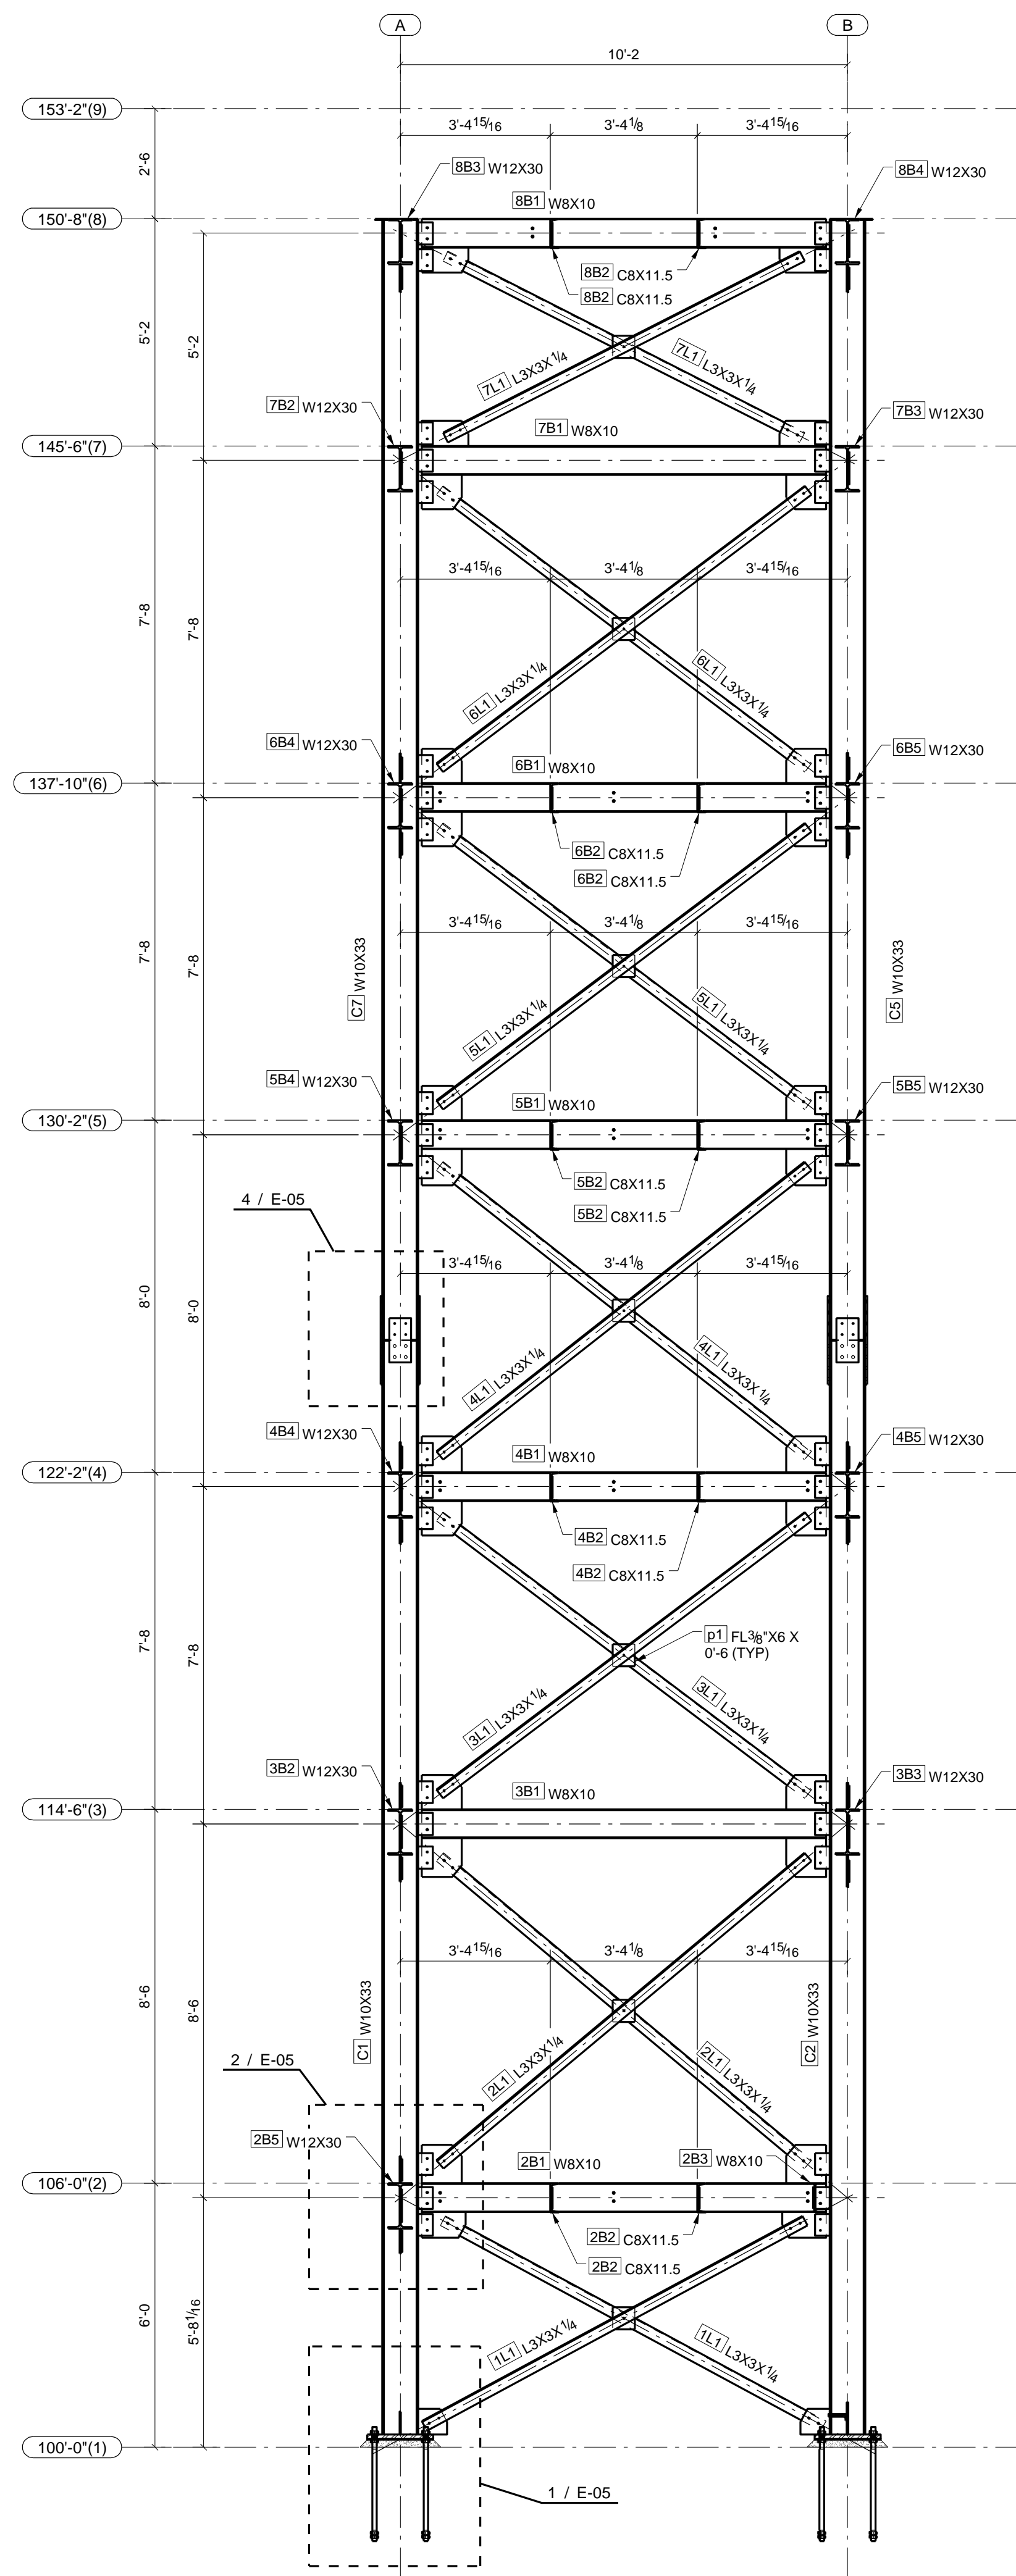

A-A - BRACING ELEVATION ON GRID 1
SCALE: 3/8" = 1'-0"

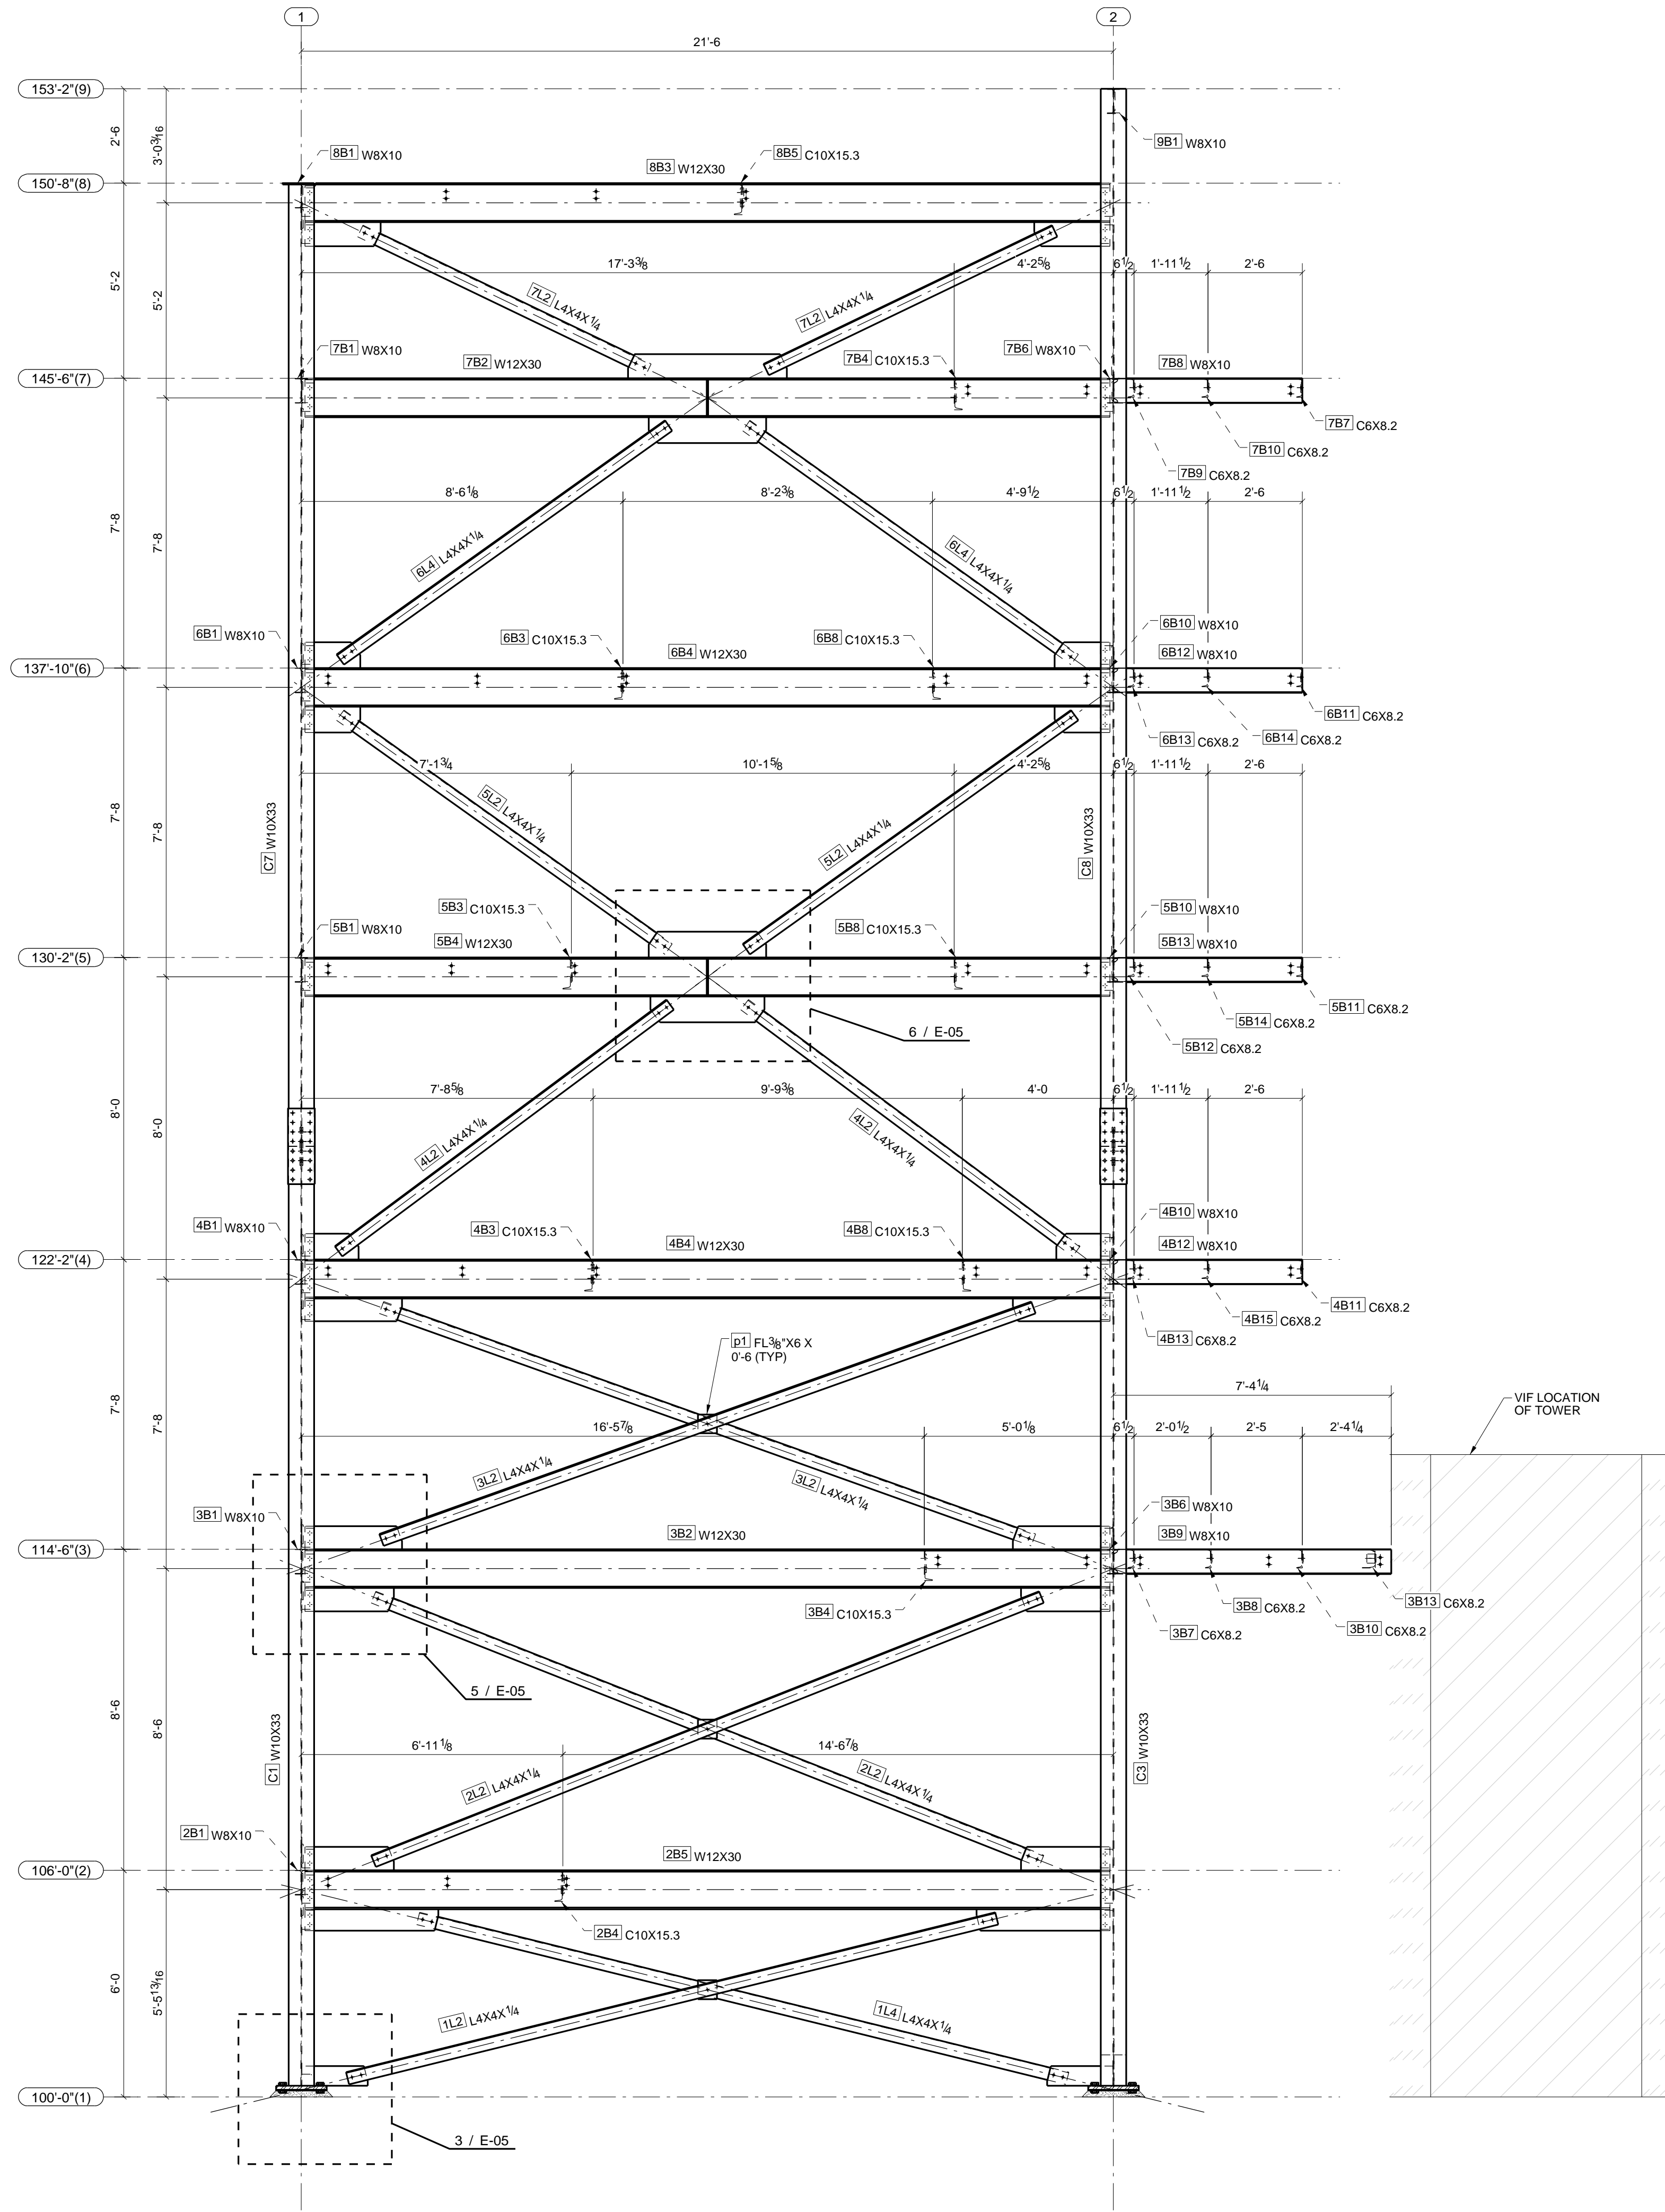


B-B - BRACING ELEVATION ON GRID A
SCALE: 3/8" = 1'-0"


REV.	DESCRIPTION	DATE	ISSUED FOR FABRICATION	06/22/2018	ISSUED FOR APPROVAL	05/30/2018
1	ISSUED FOR FABRICATION	06/22/2018				
0	ISSUED FOR APPROVAL	05/30/2018				

DESCRIPTION ELEVATIONS @ GRID LINES 1 & A		DATE DRAWN 05/22/2018	DRAWN BY JS
CONTRACTOR		LOCATION	CHECKED BY BC
PROJECT NAME	ENGINEER	REF. DRG.	
DETAILING CO. DRAFTING SERVICES			
CUST. P.O.	JOB No.	DRG No.	E-03
		REV.	1

TOWER STRUCTURES

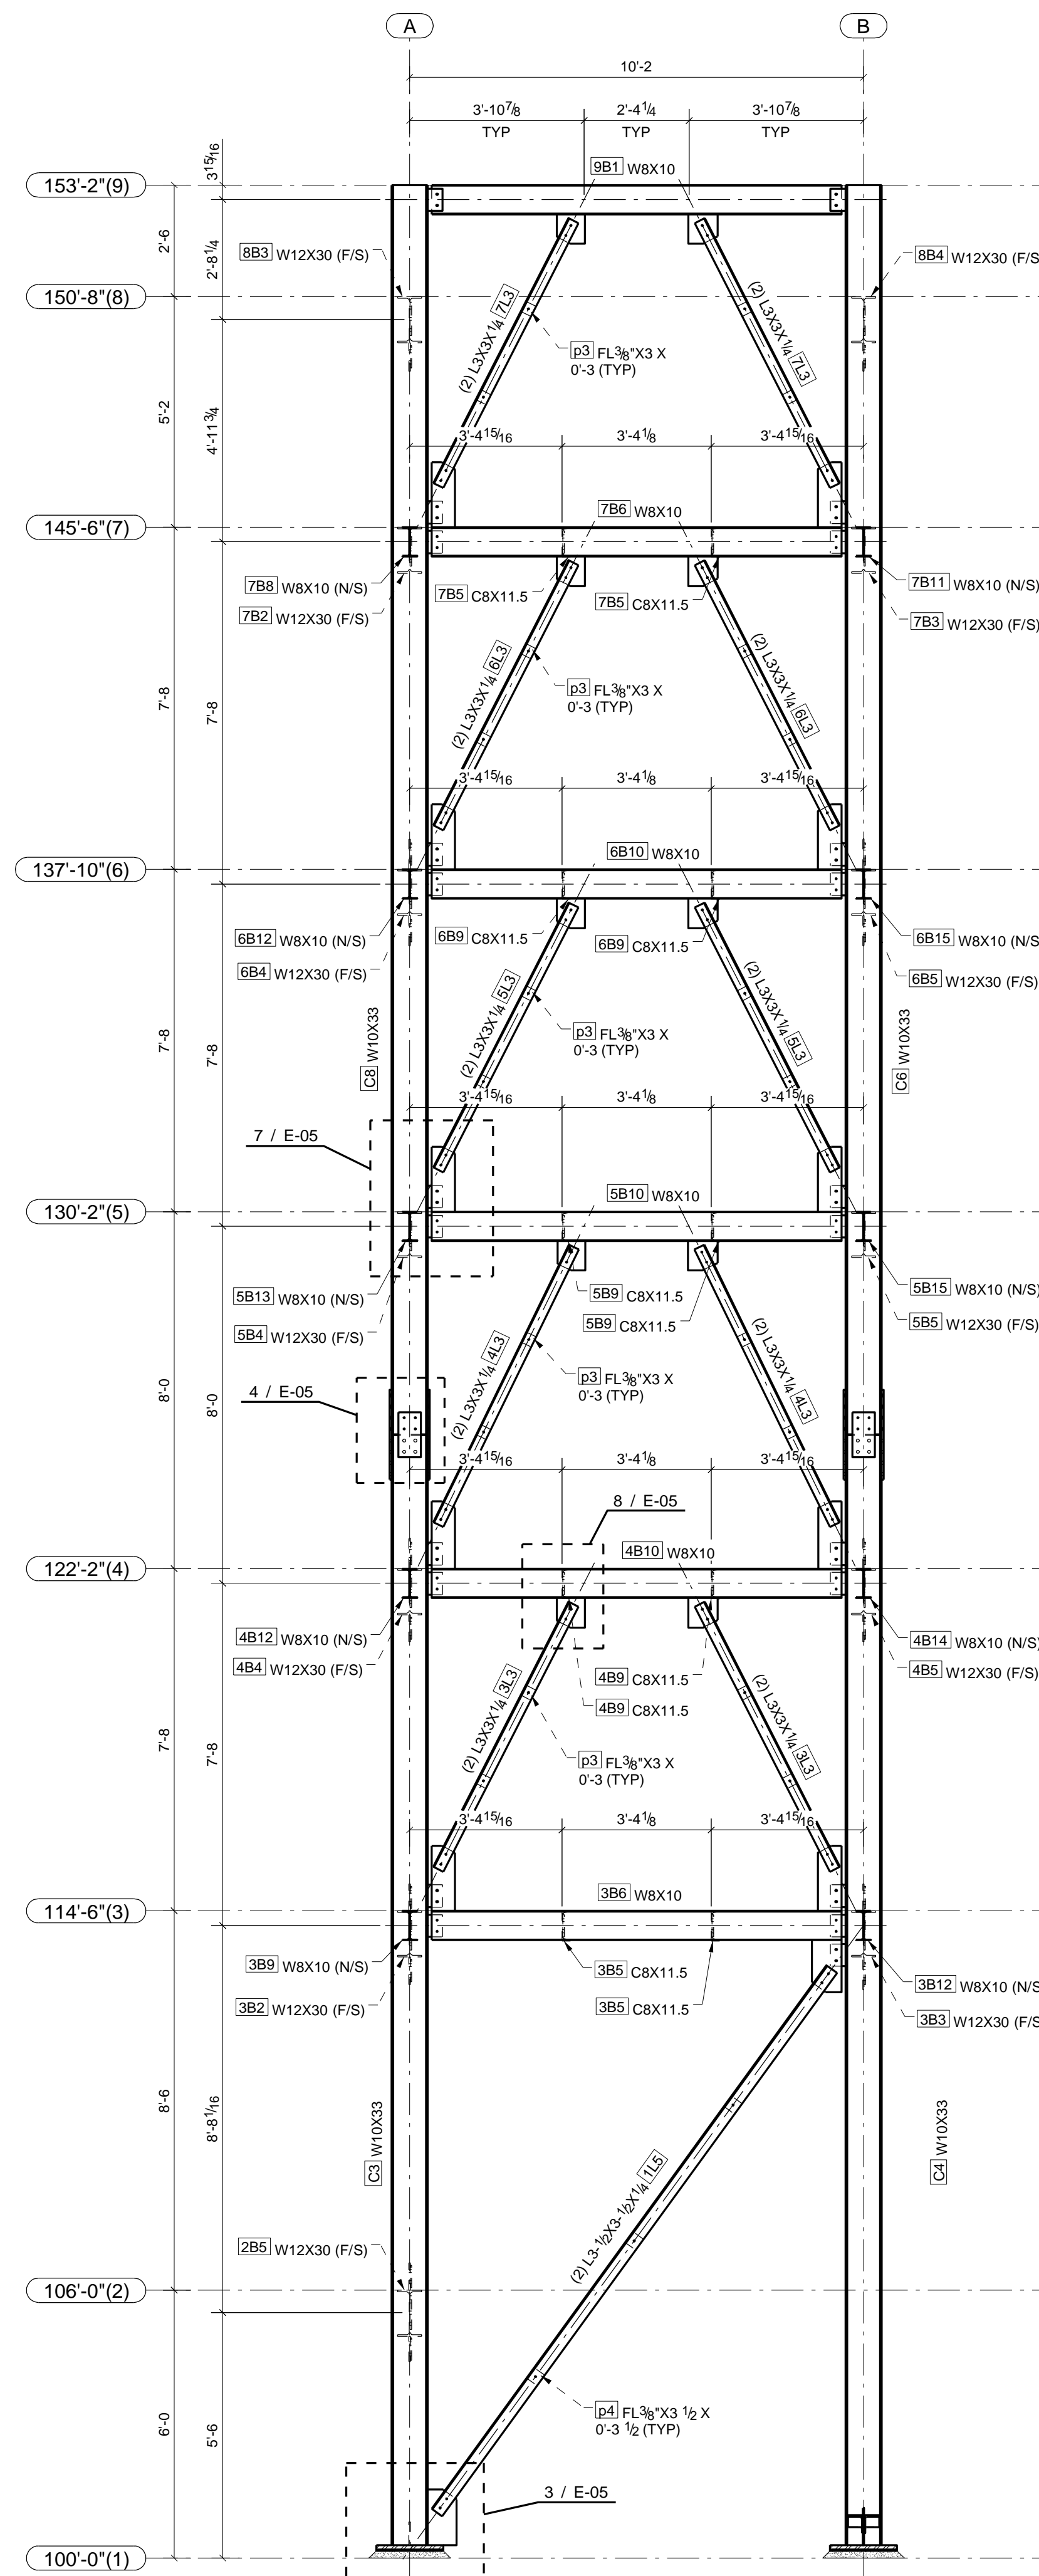

C-C - BRACING ELEVATION ON GRID 2
SCALE: 3/8" = 1'-0"














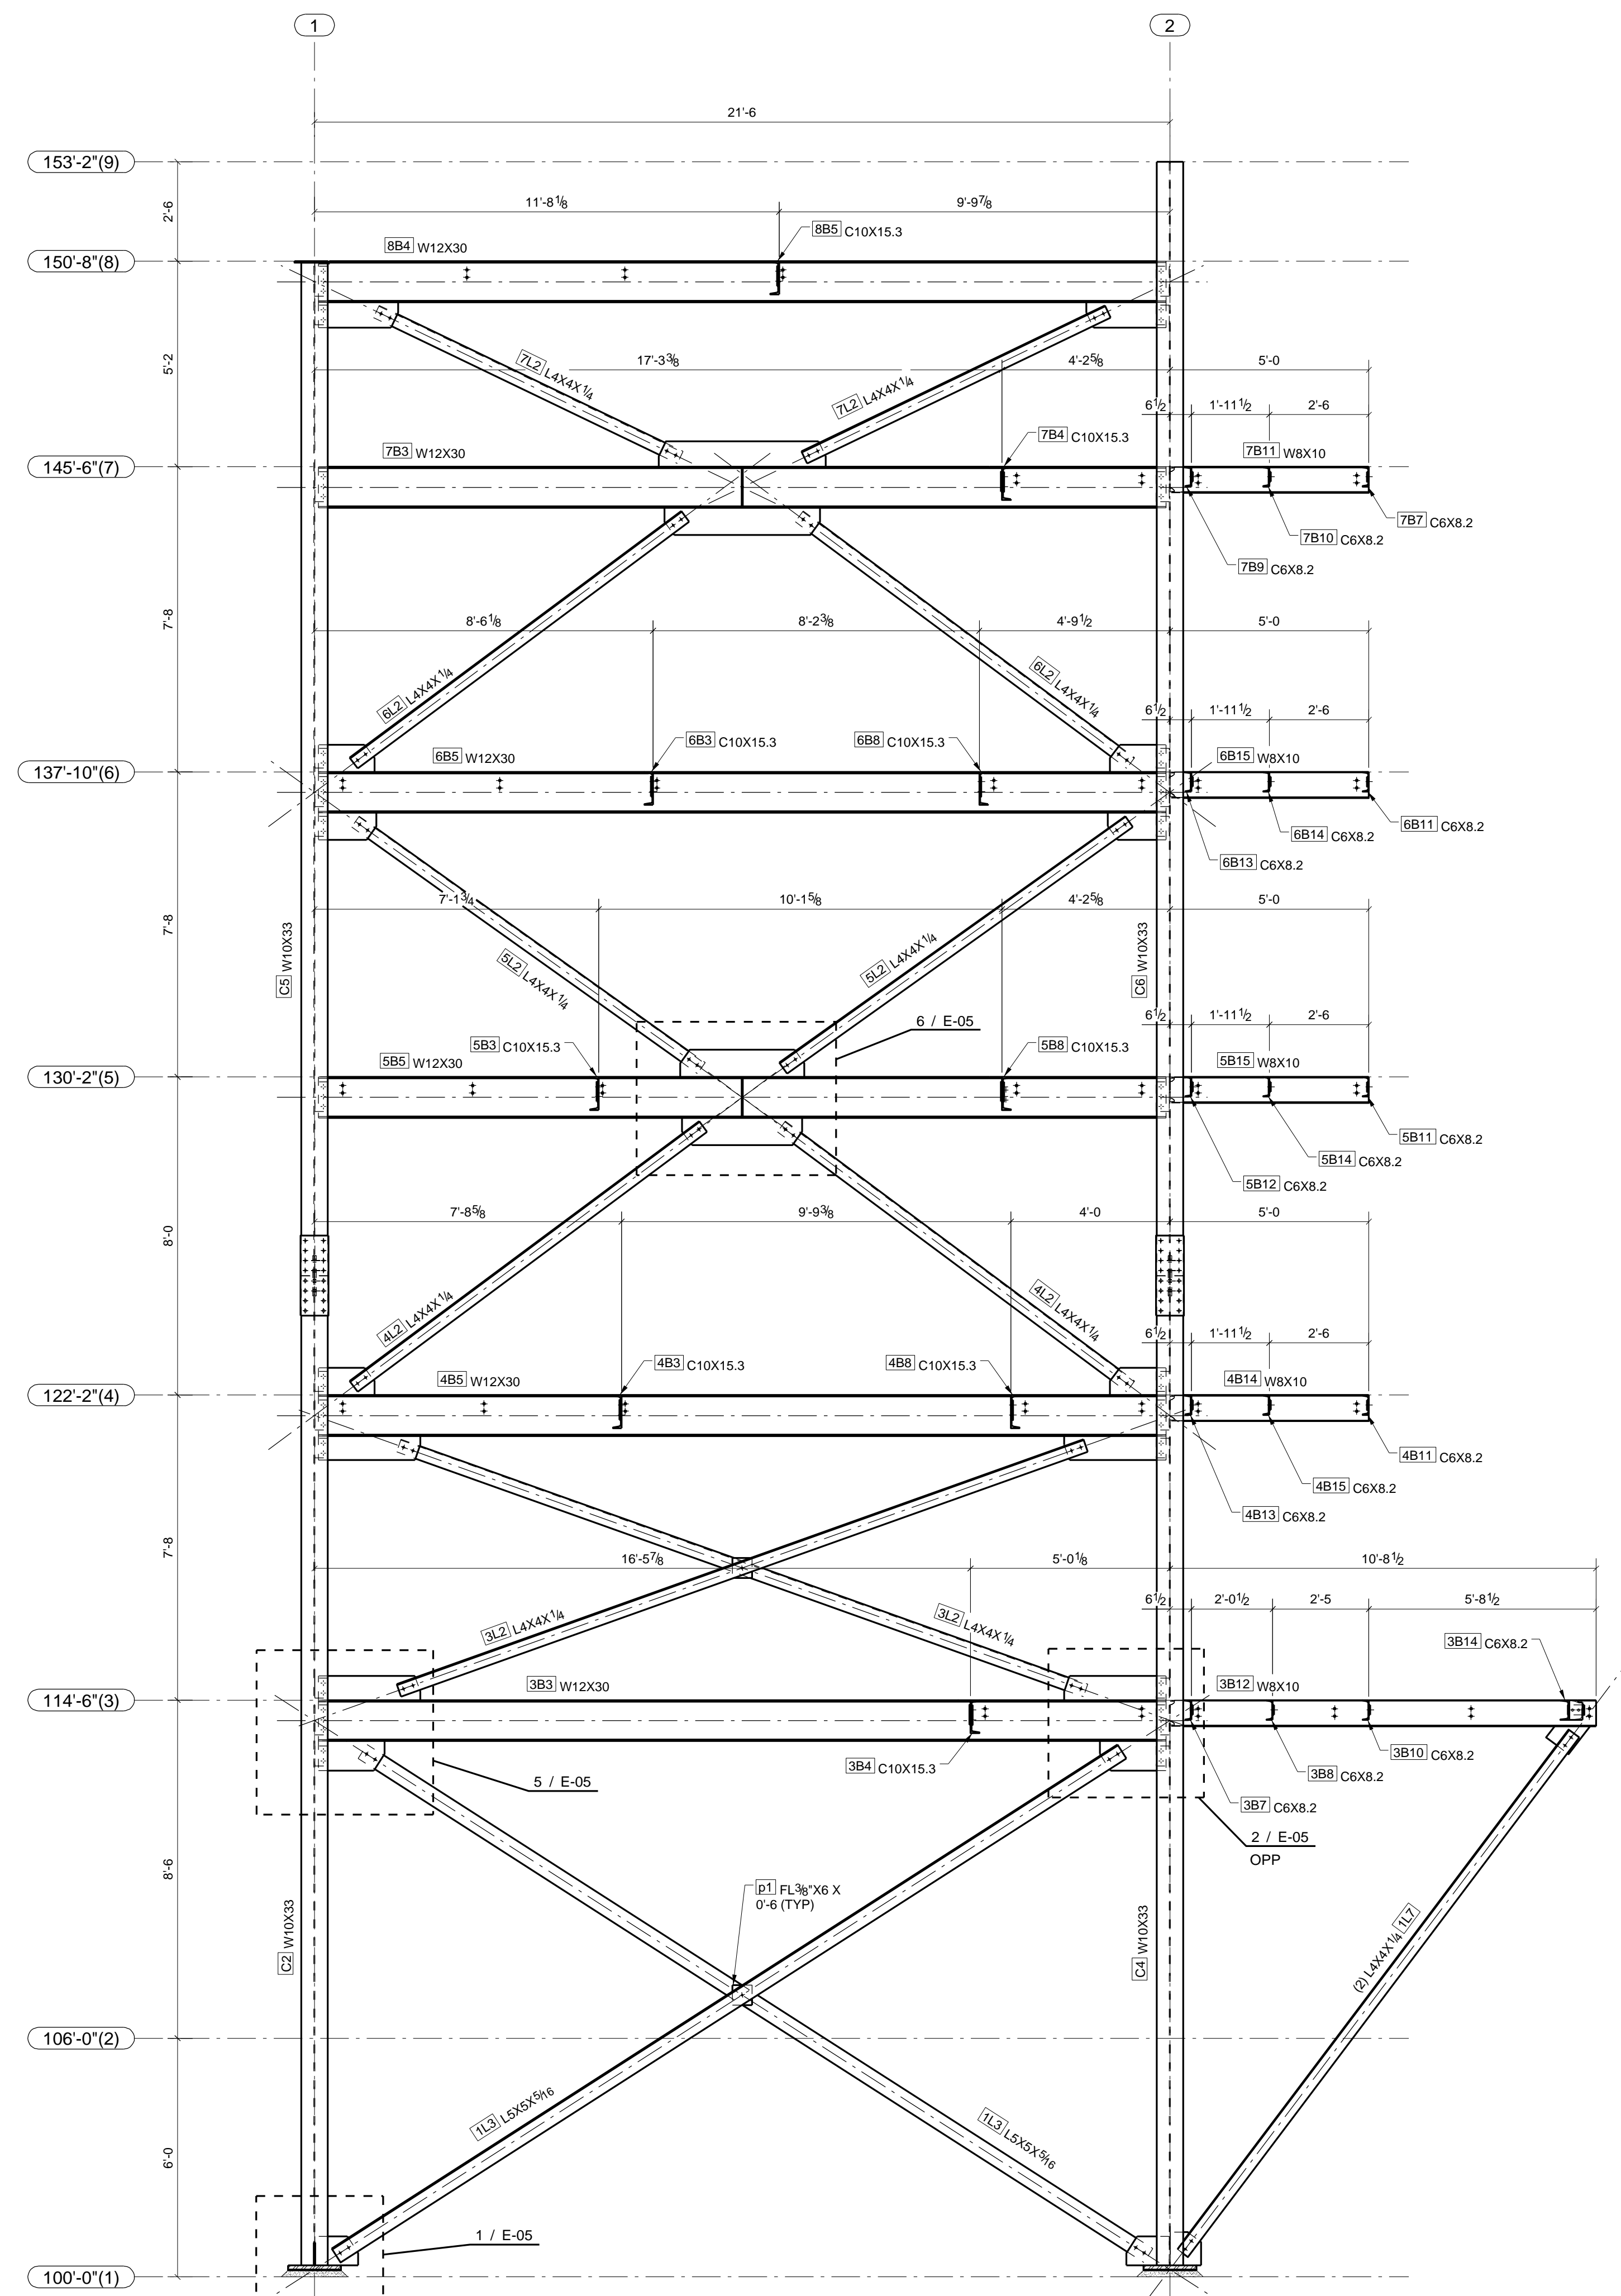


D-D - BRACING ELEVATION ON GRID B
SCALE: 3/8" = 1'-0"

DESCRIPTION ELEVATIONS @ GRID LINES 2 & B		DATE DRAWN 05/22/2018	DRAWN BY JS
CONTRACTOR		LOCATION	CHECKED BY BC
PROJECT NAME	ENGINEER	REF. DRG.	
DETAILING CO. DRAFTING SERVICES			
CUST. P.O.	JOB No.	DRG No. E-04	REV. 1







REV.	DESCRIPTION	DATE
1	ISSUED FOR FABRICATION	06/22/2018
0	ISSUED FOR APPROVAL	05/30/2018

TIE-BACK STRUCTURES

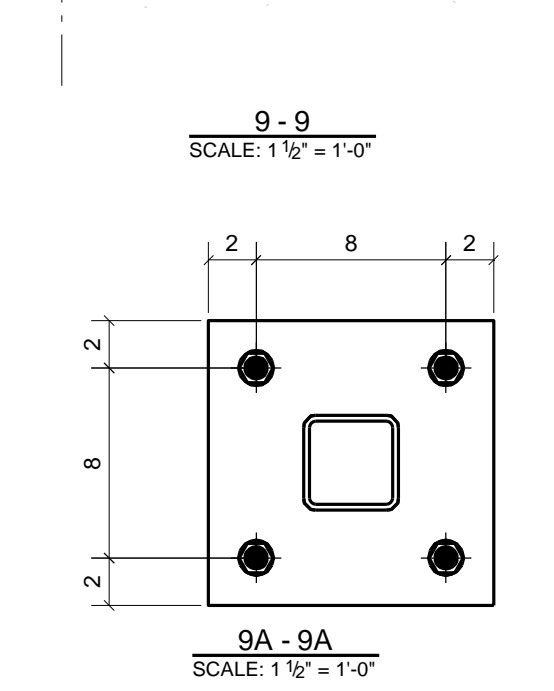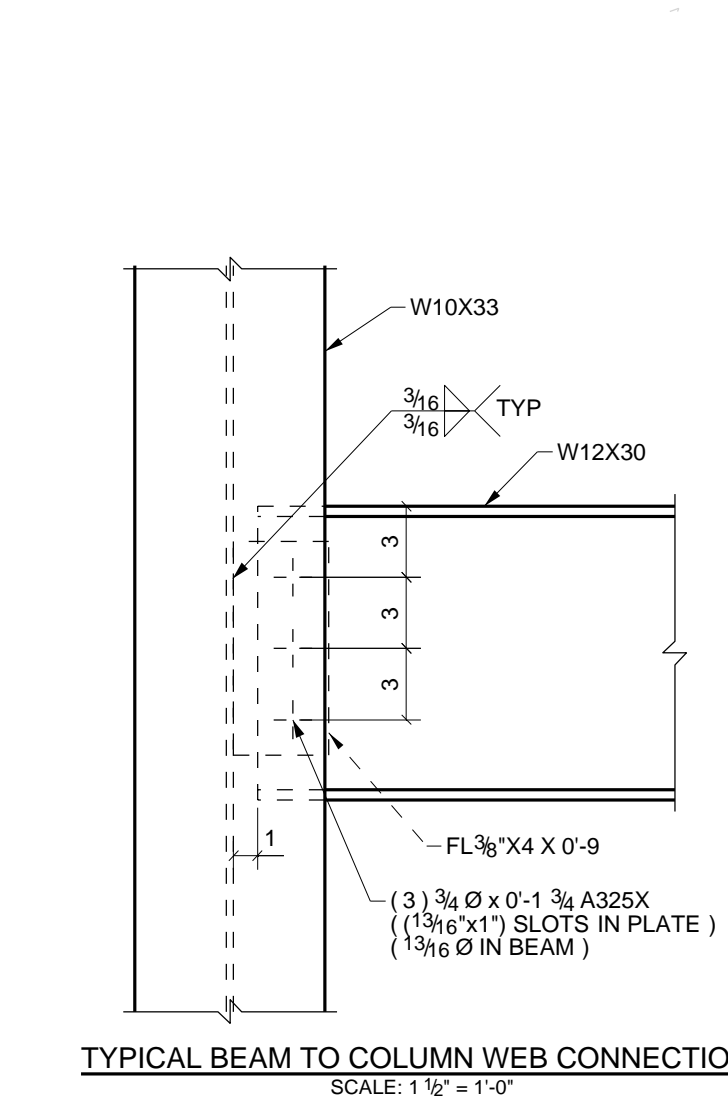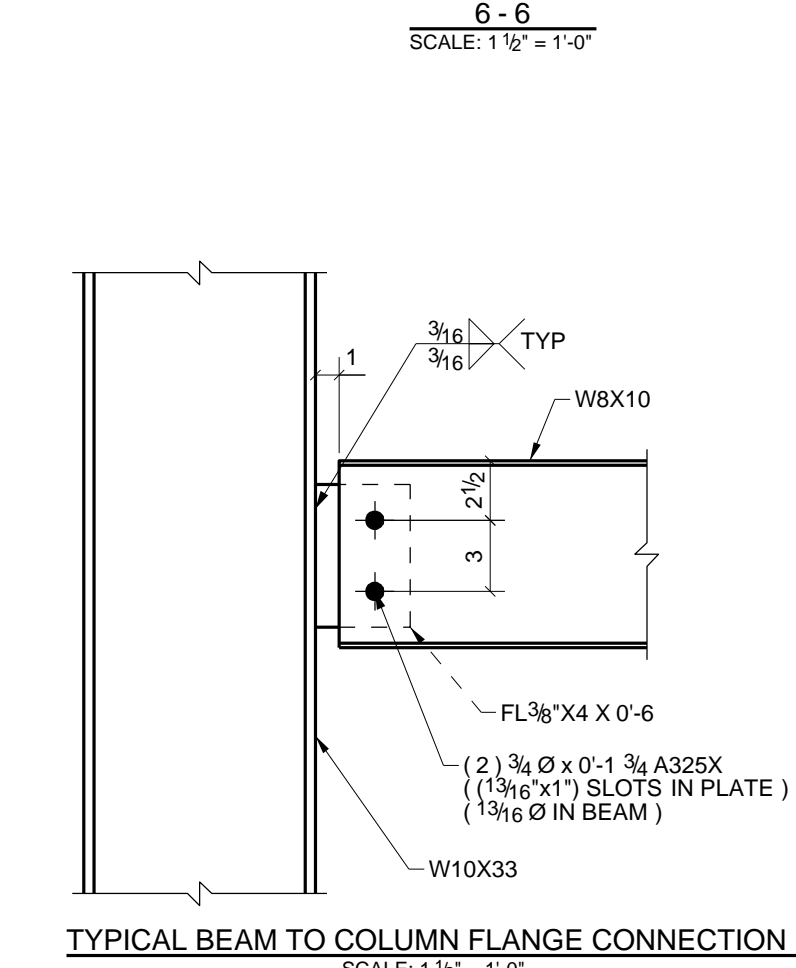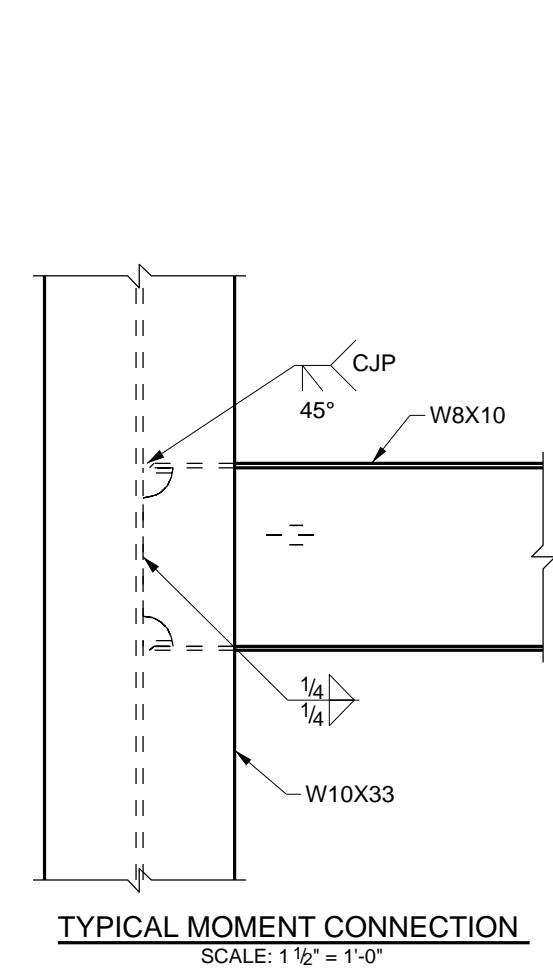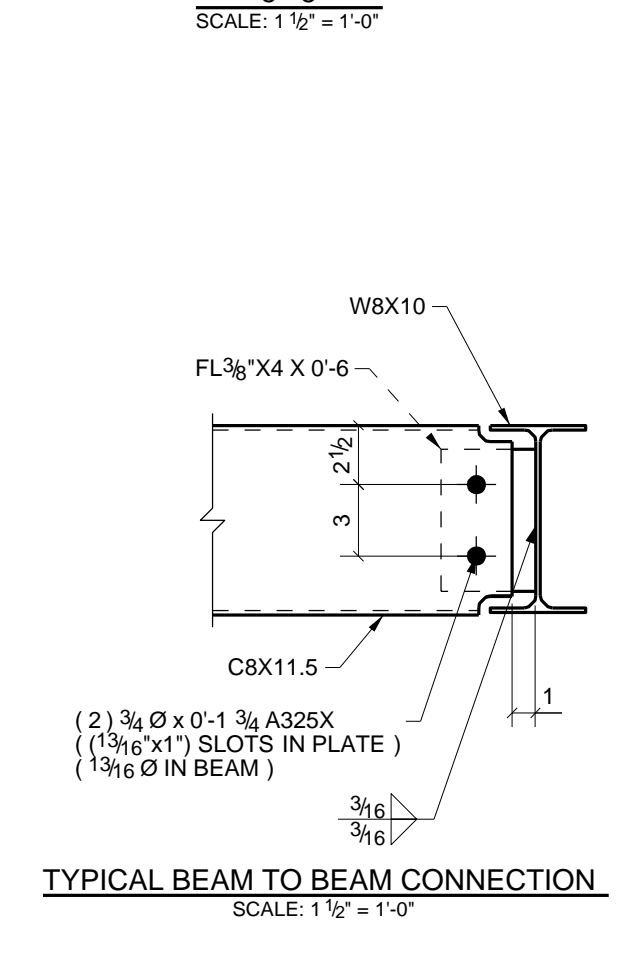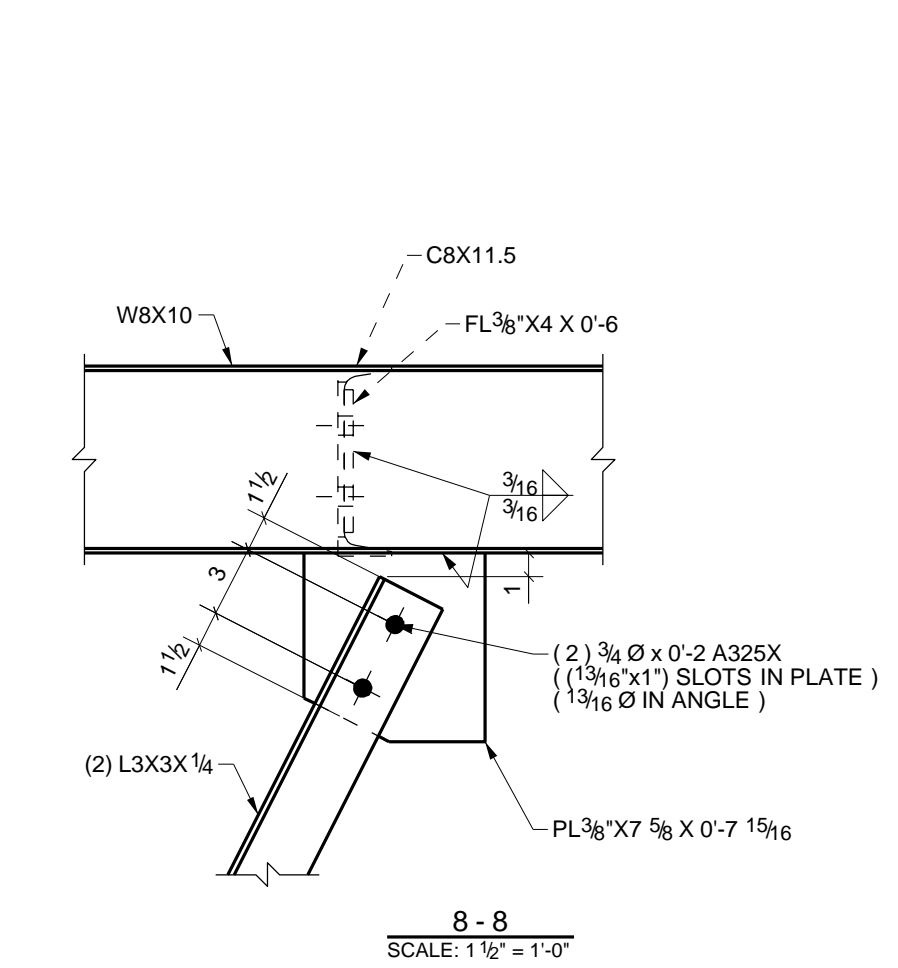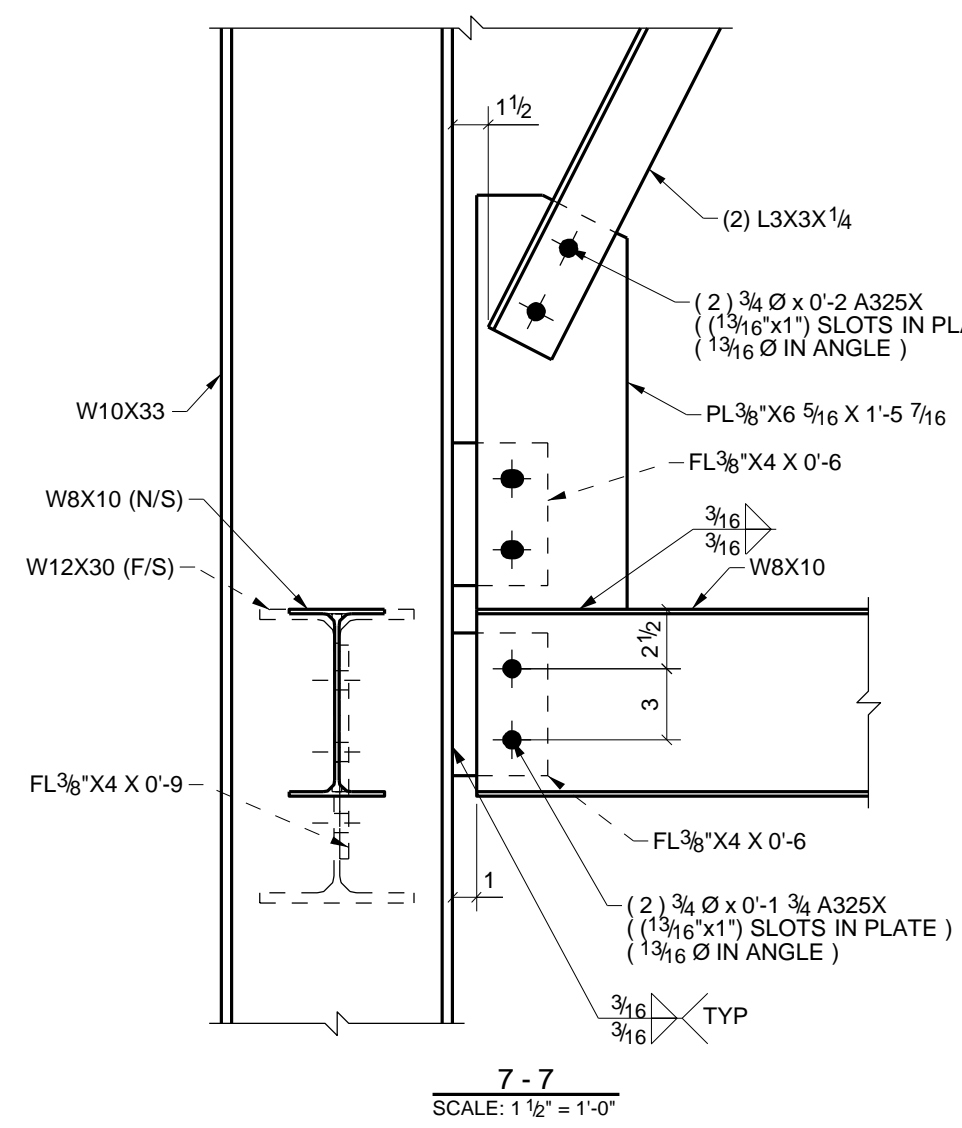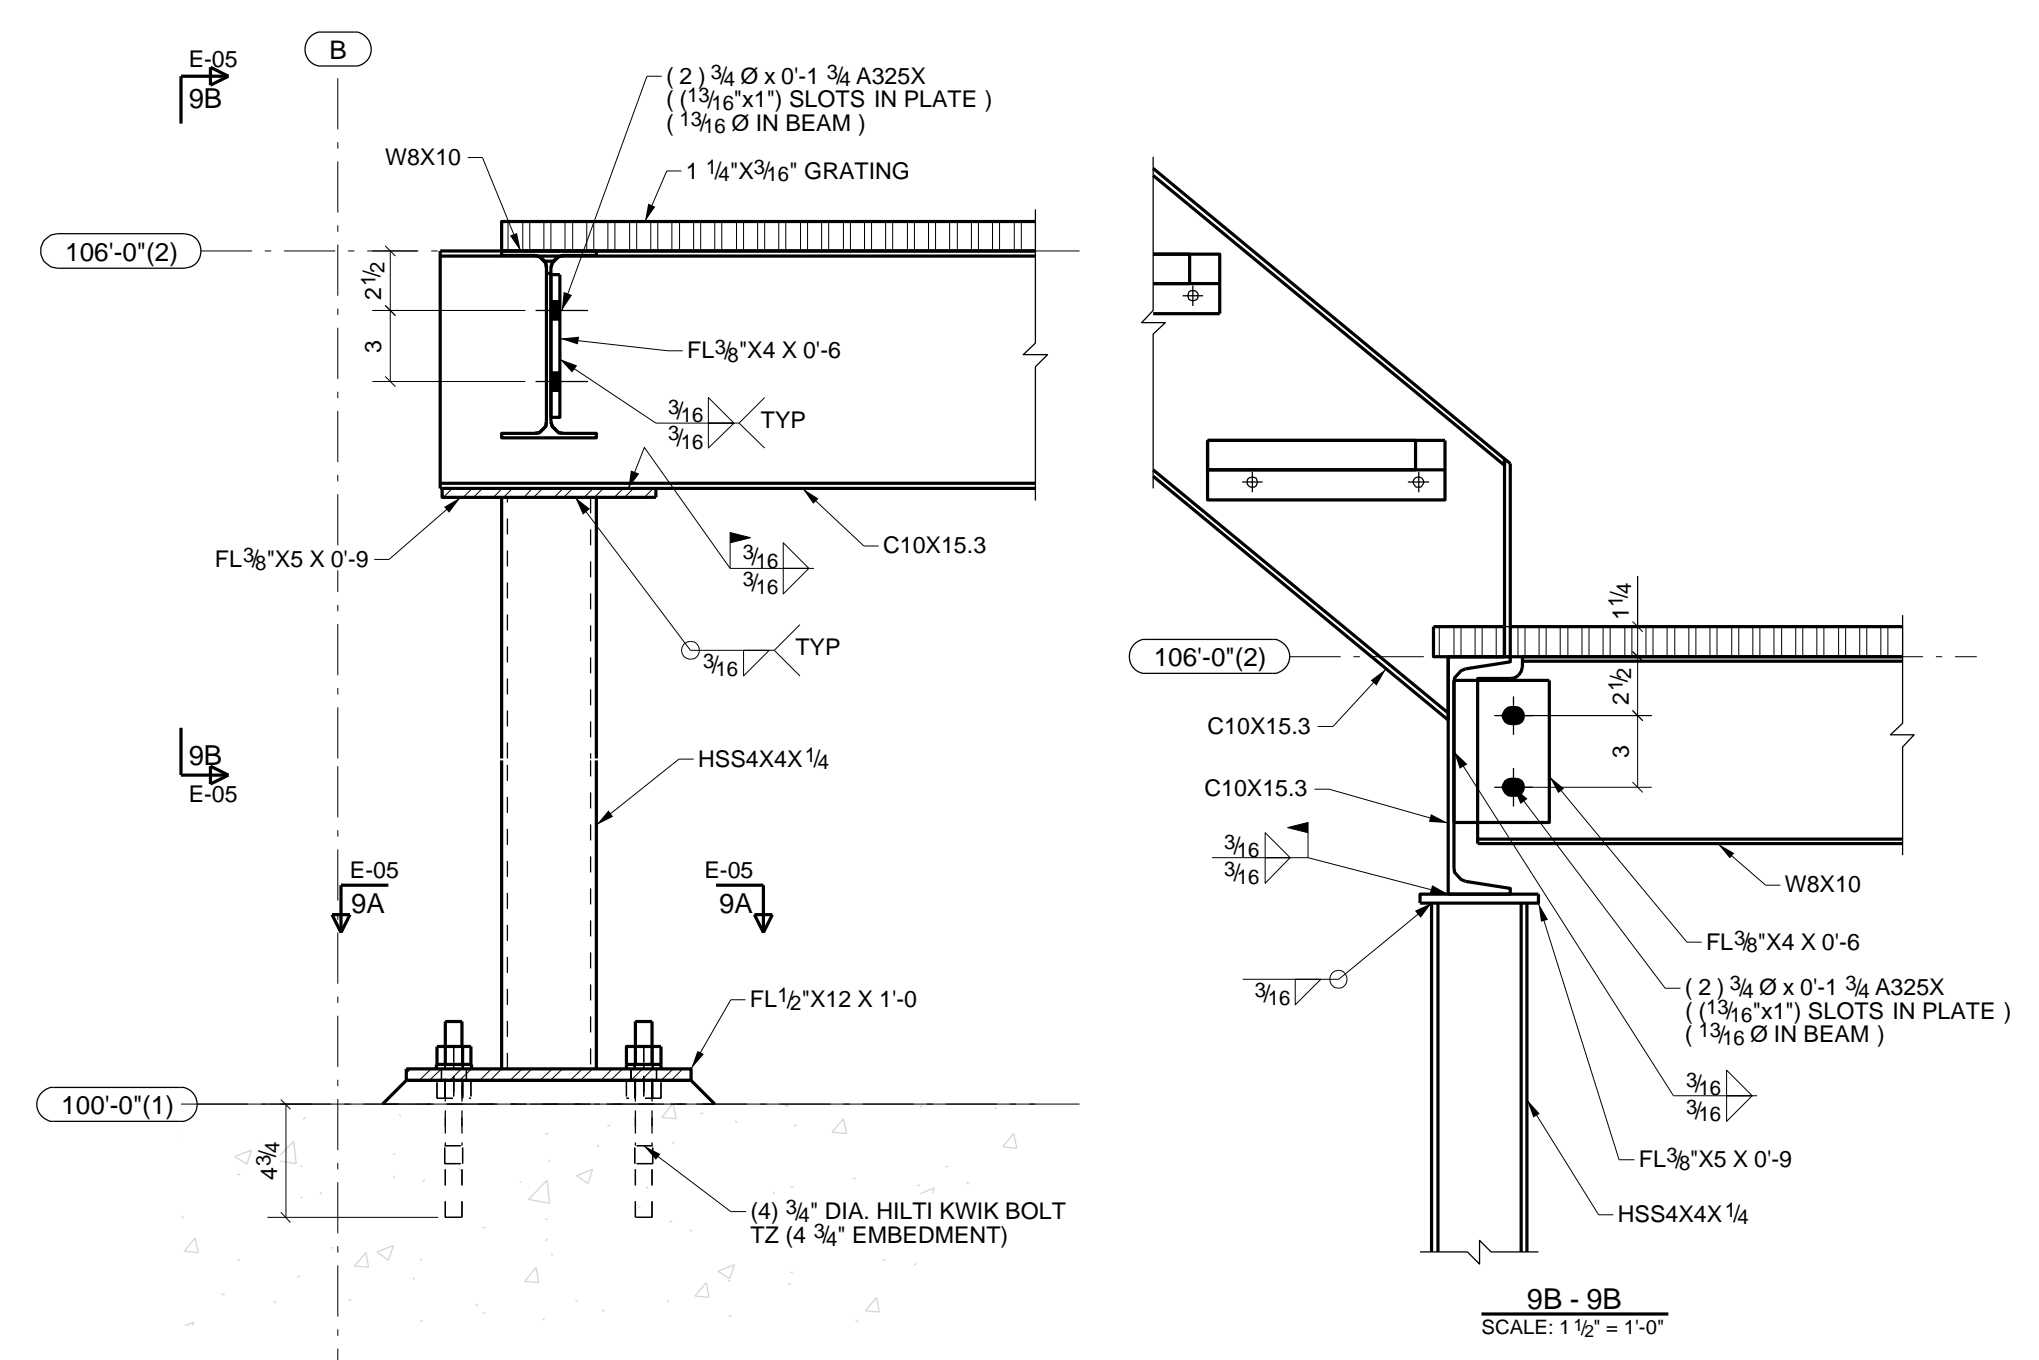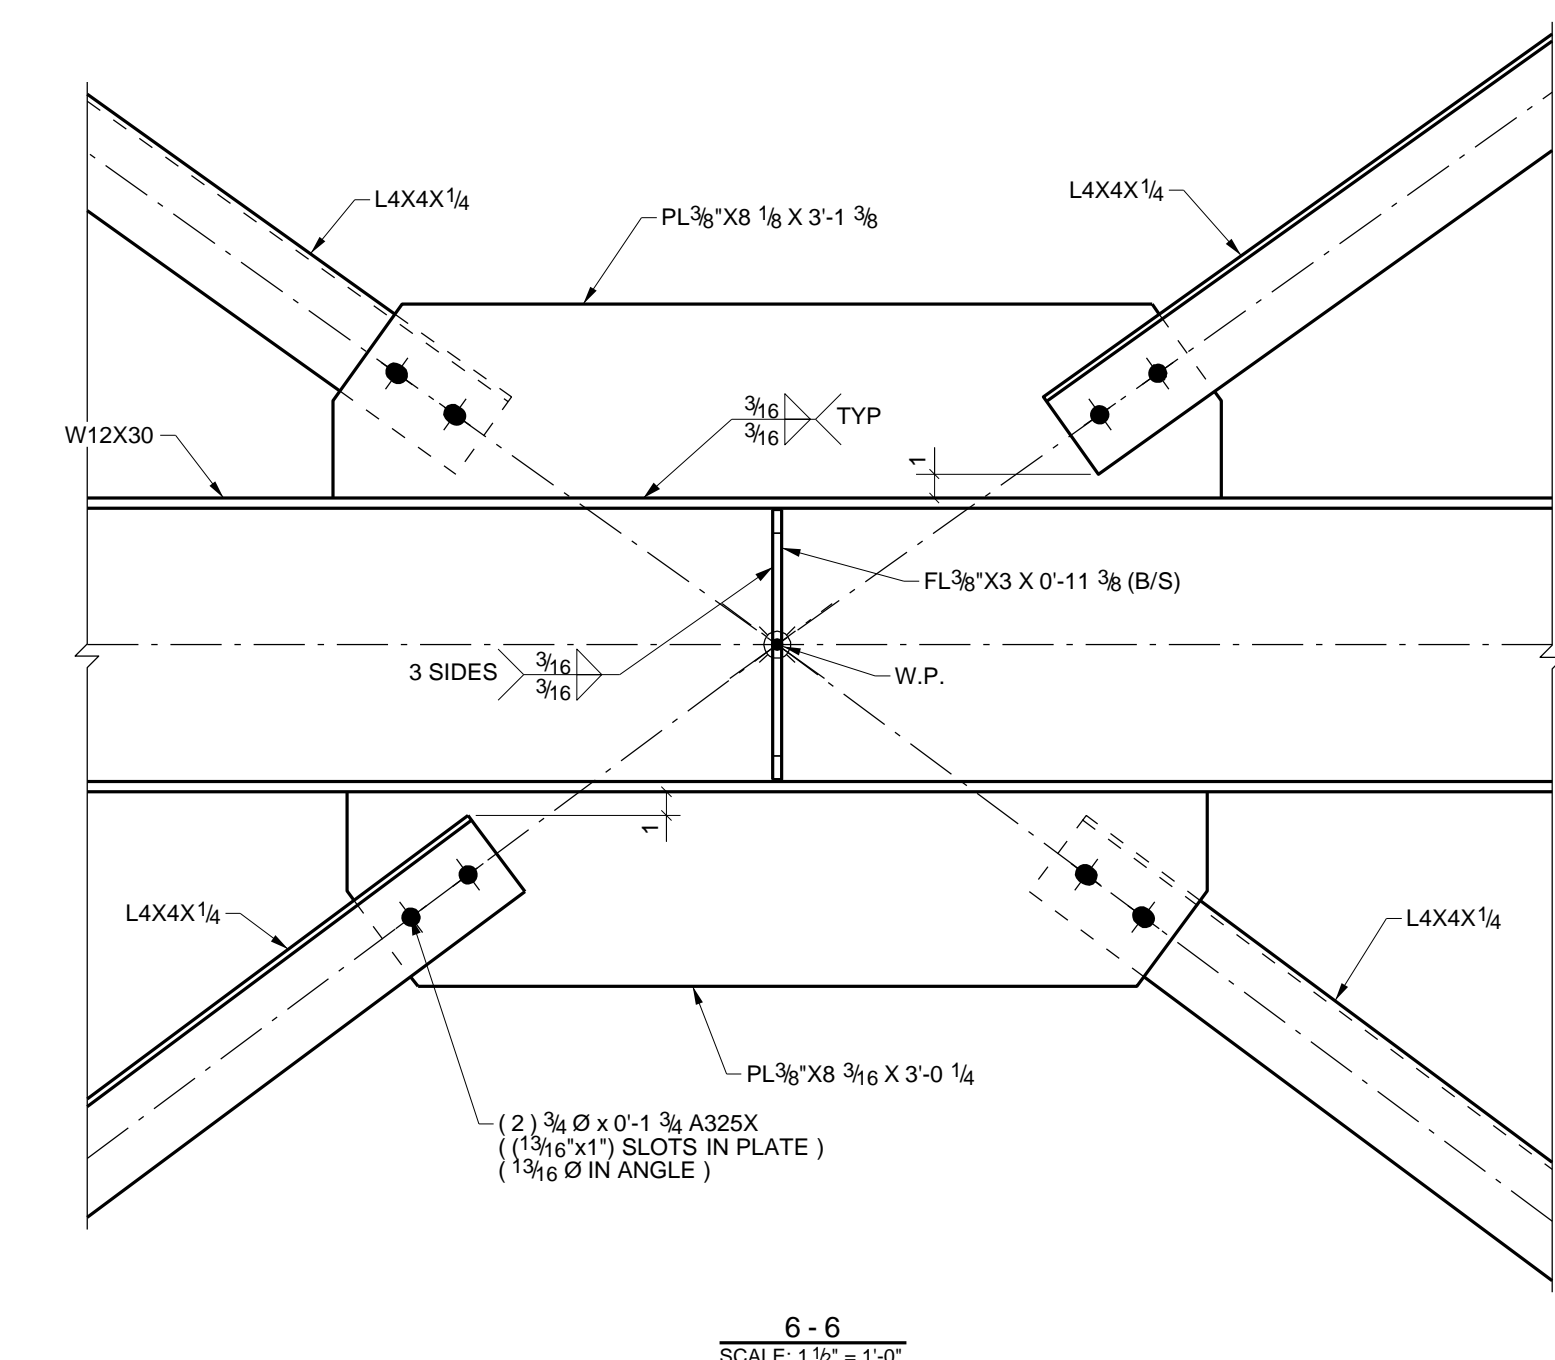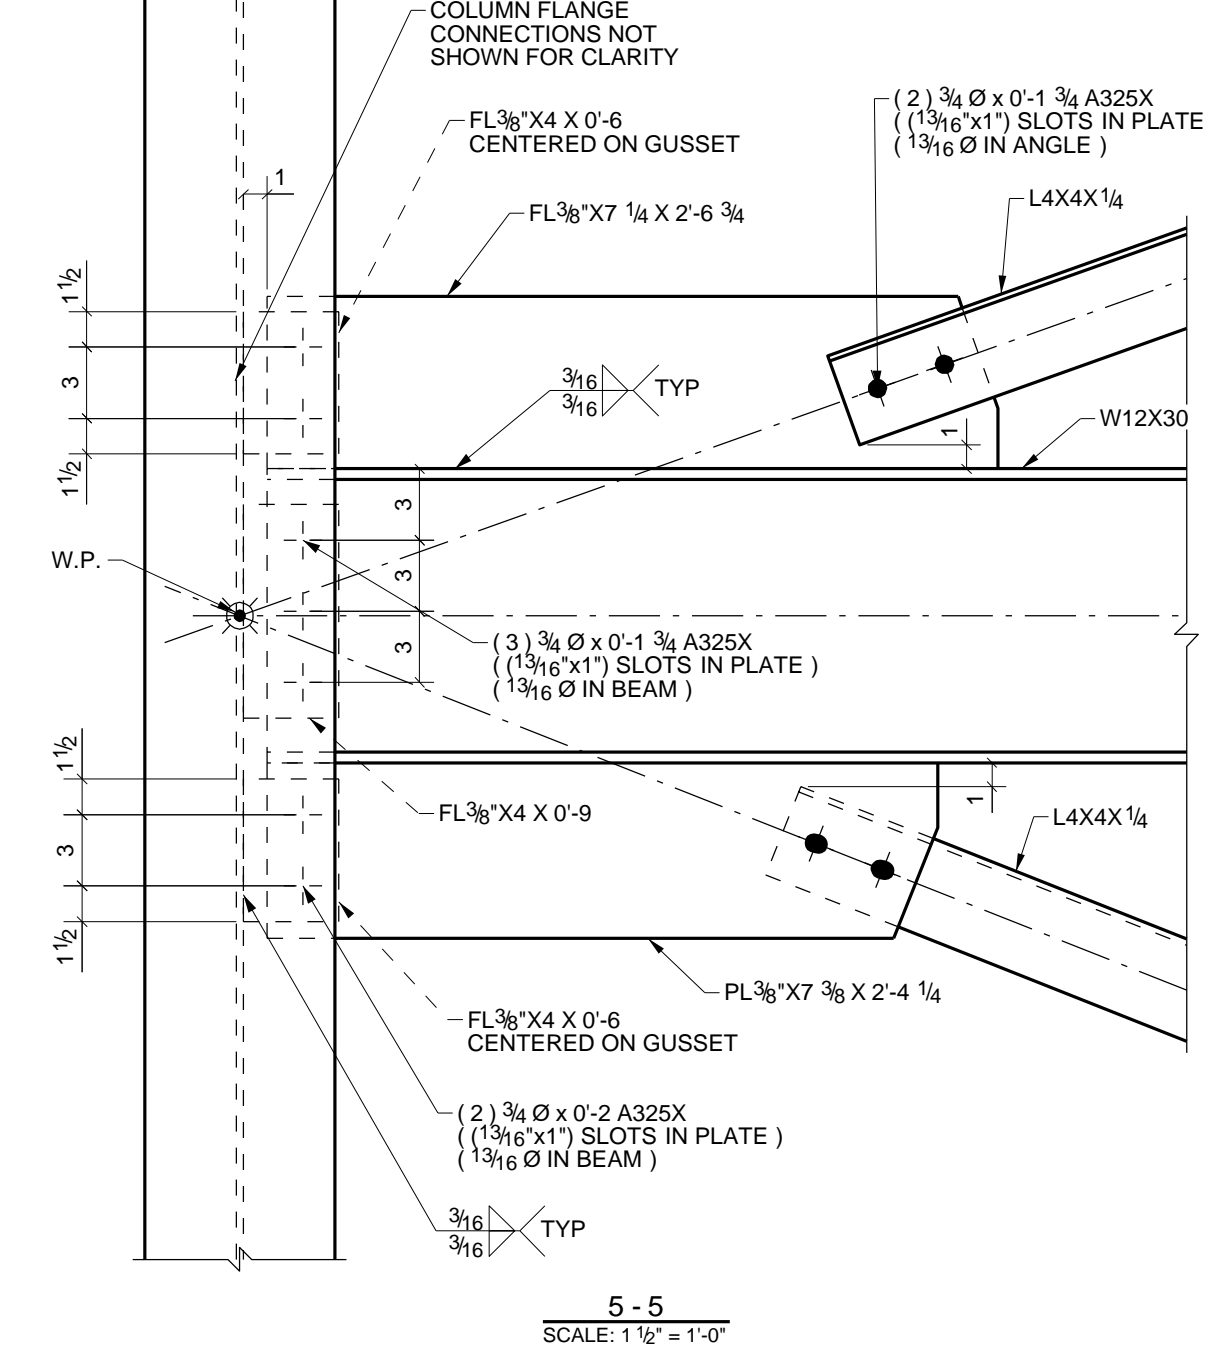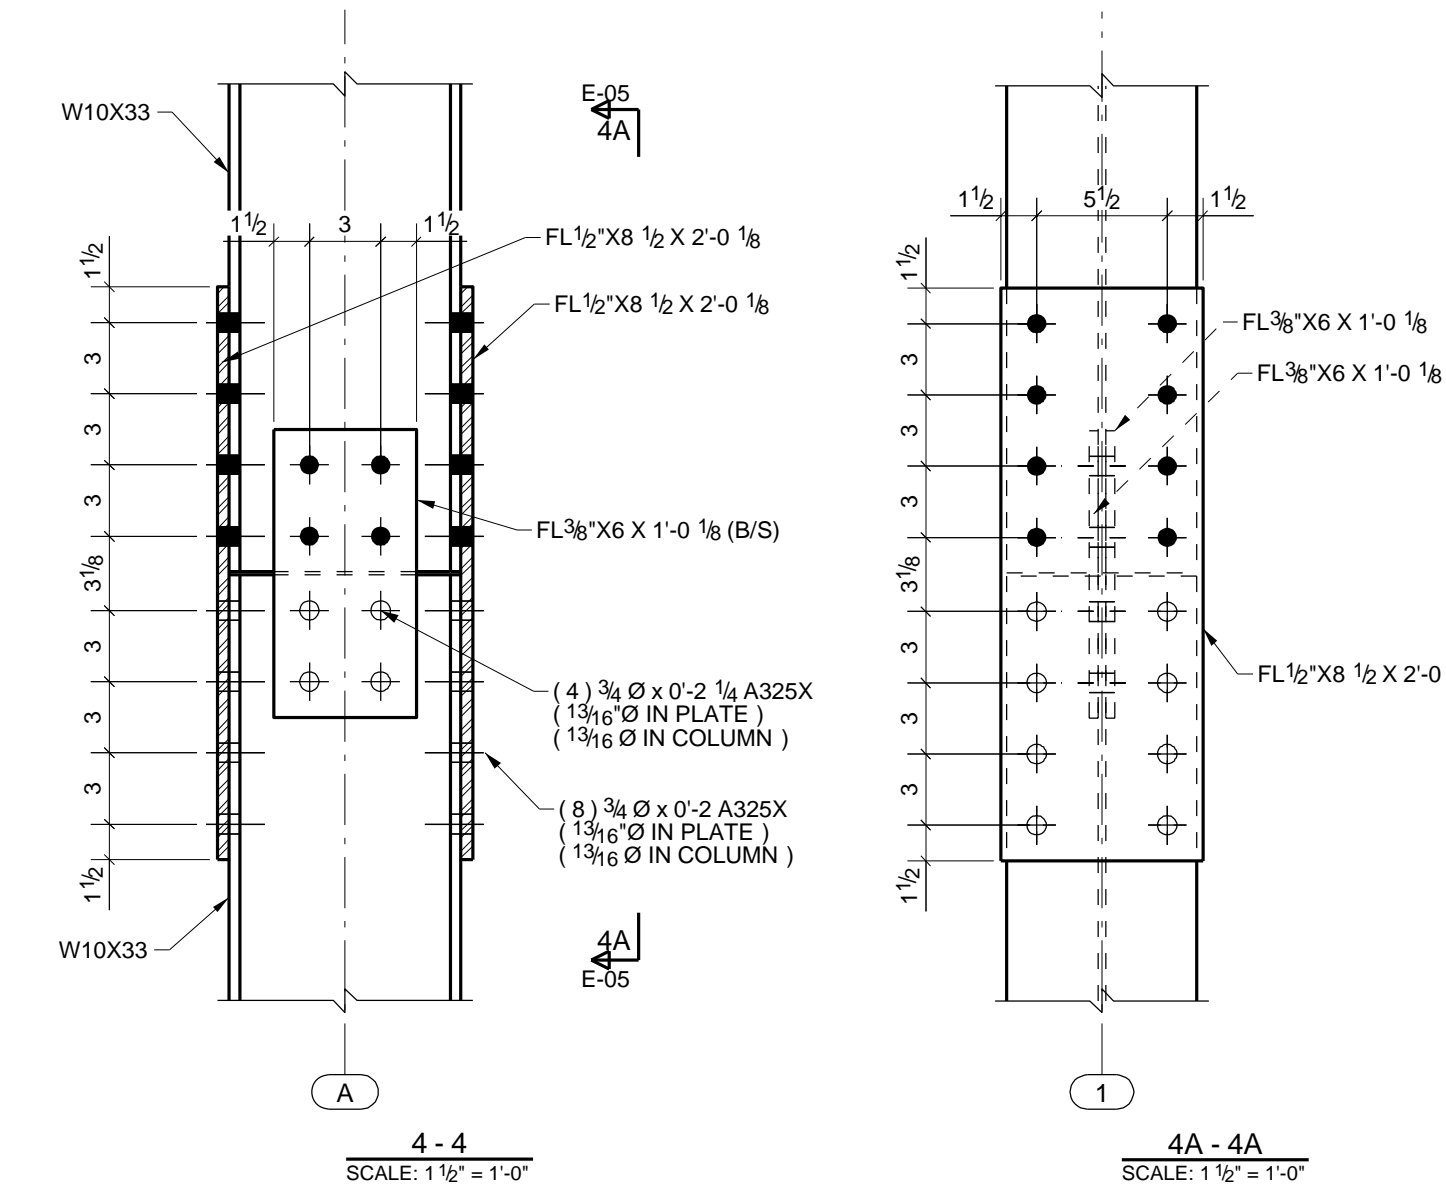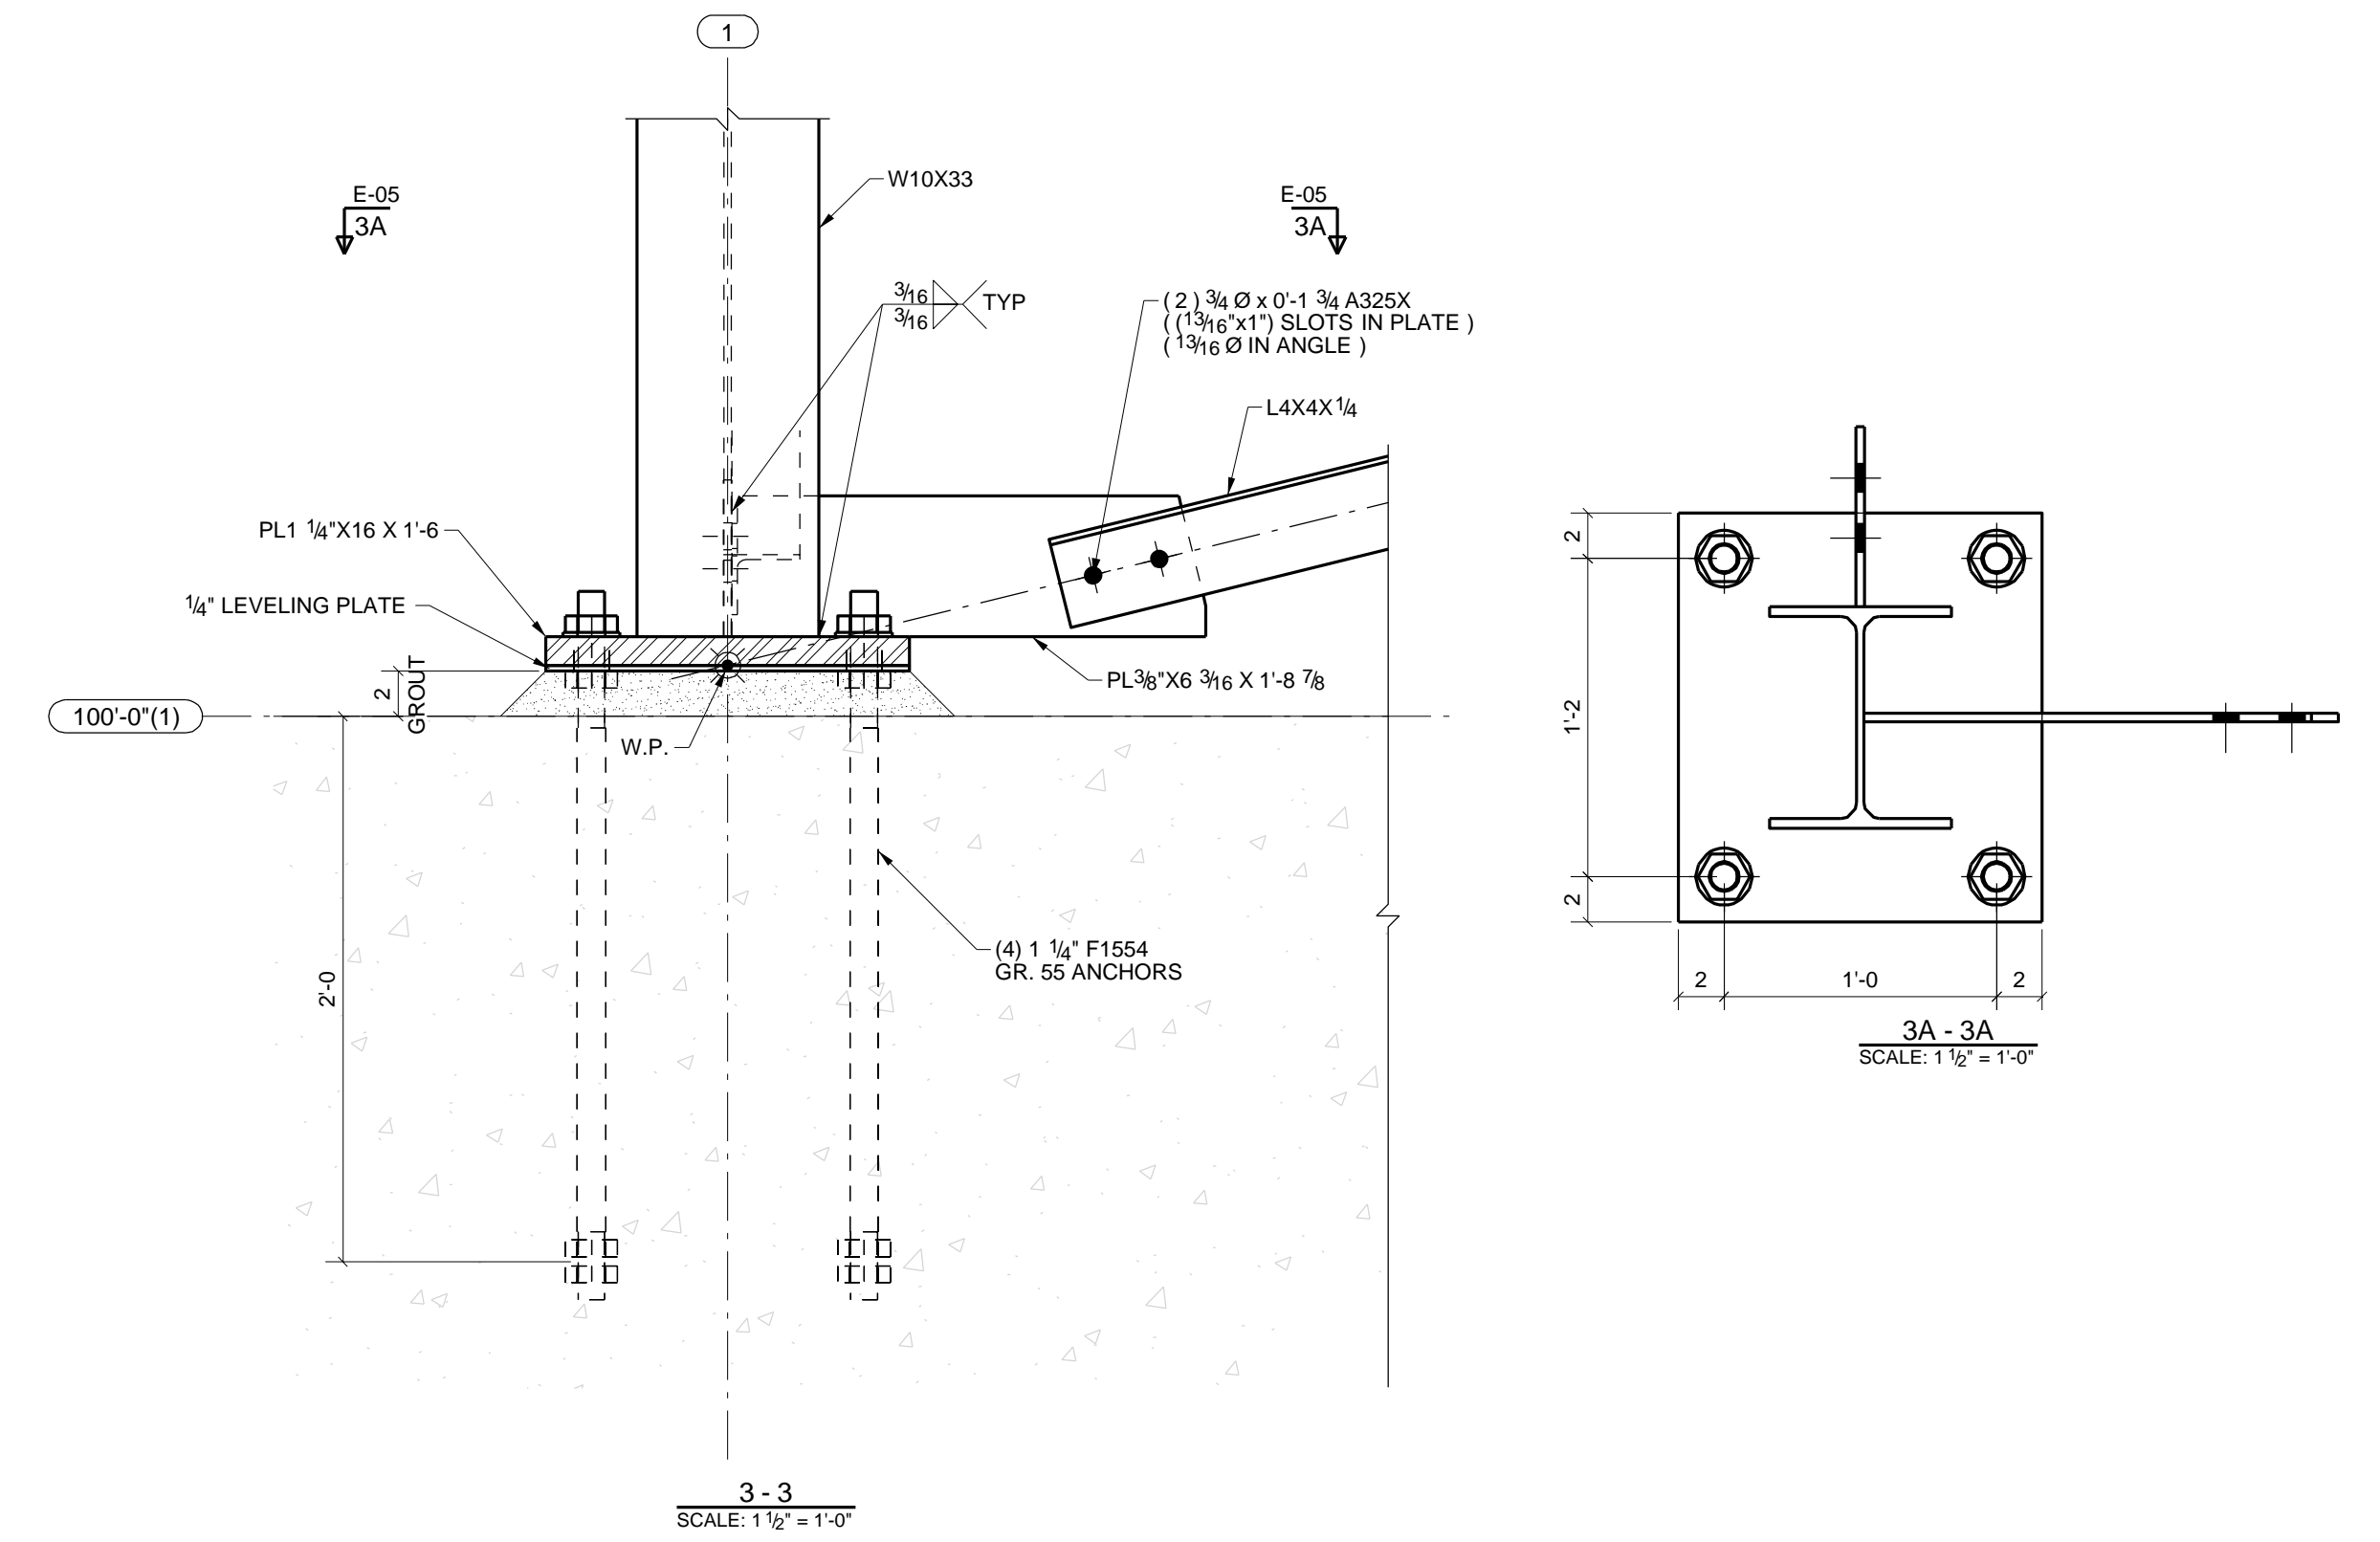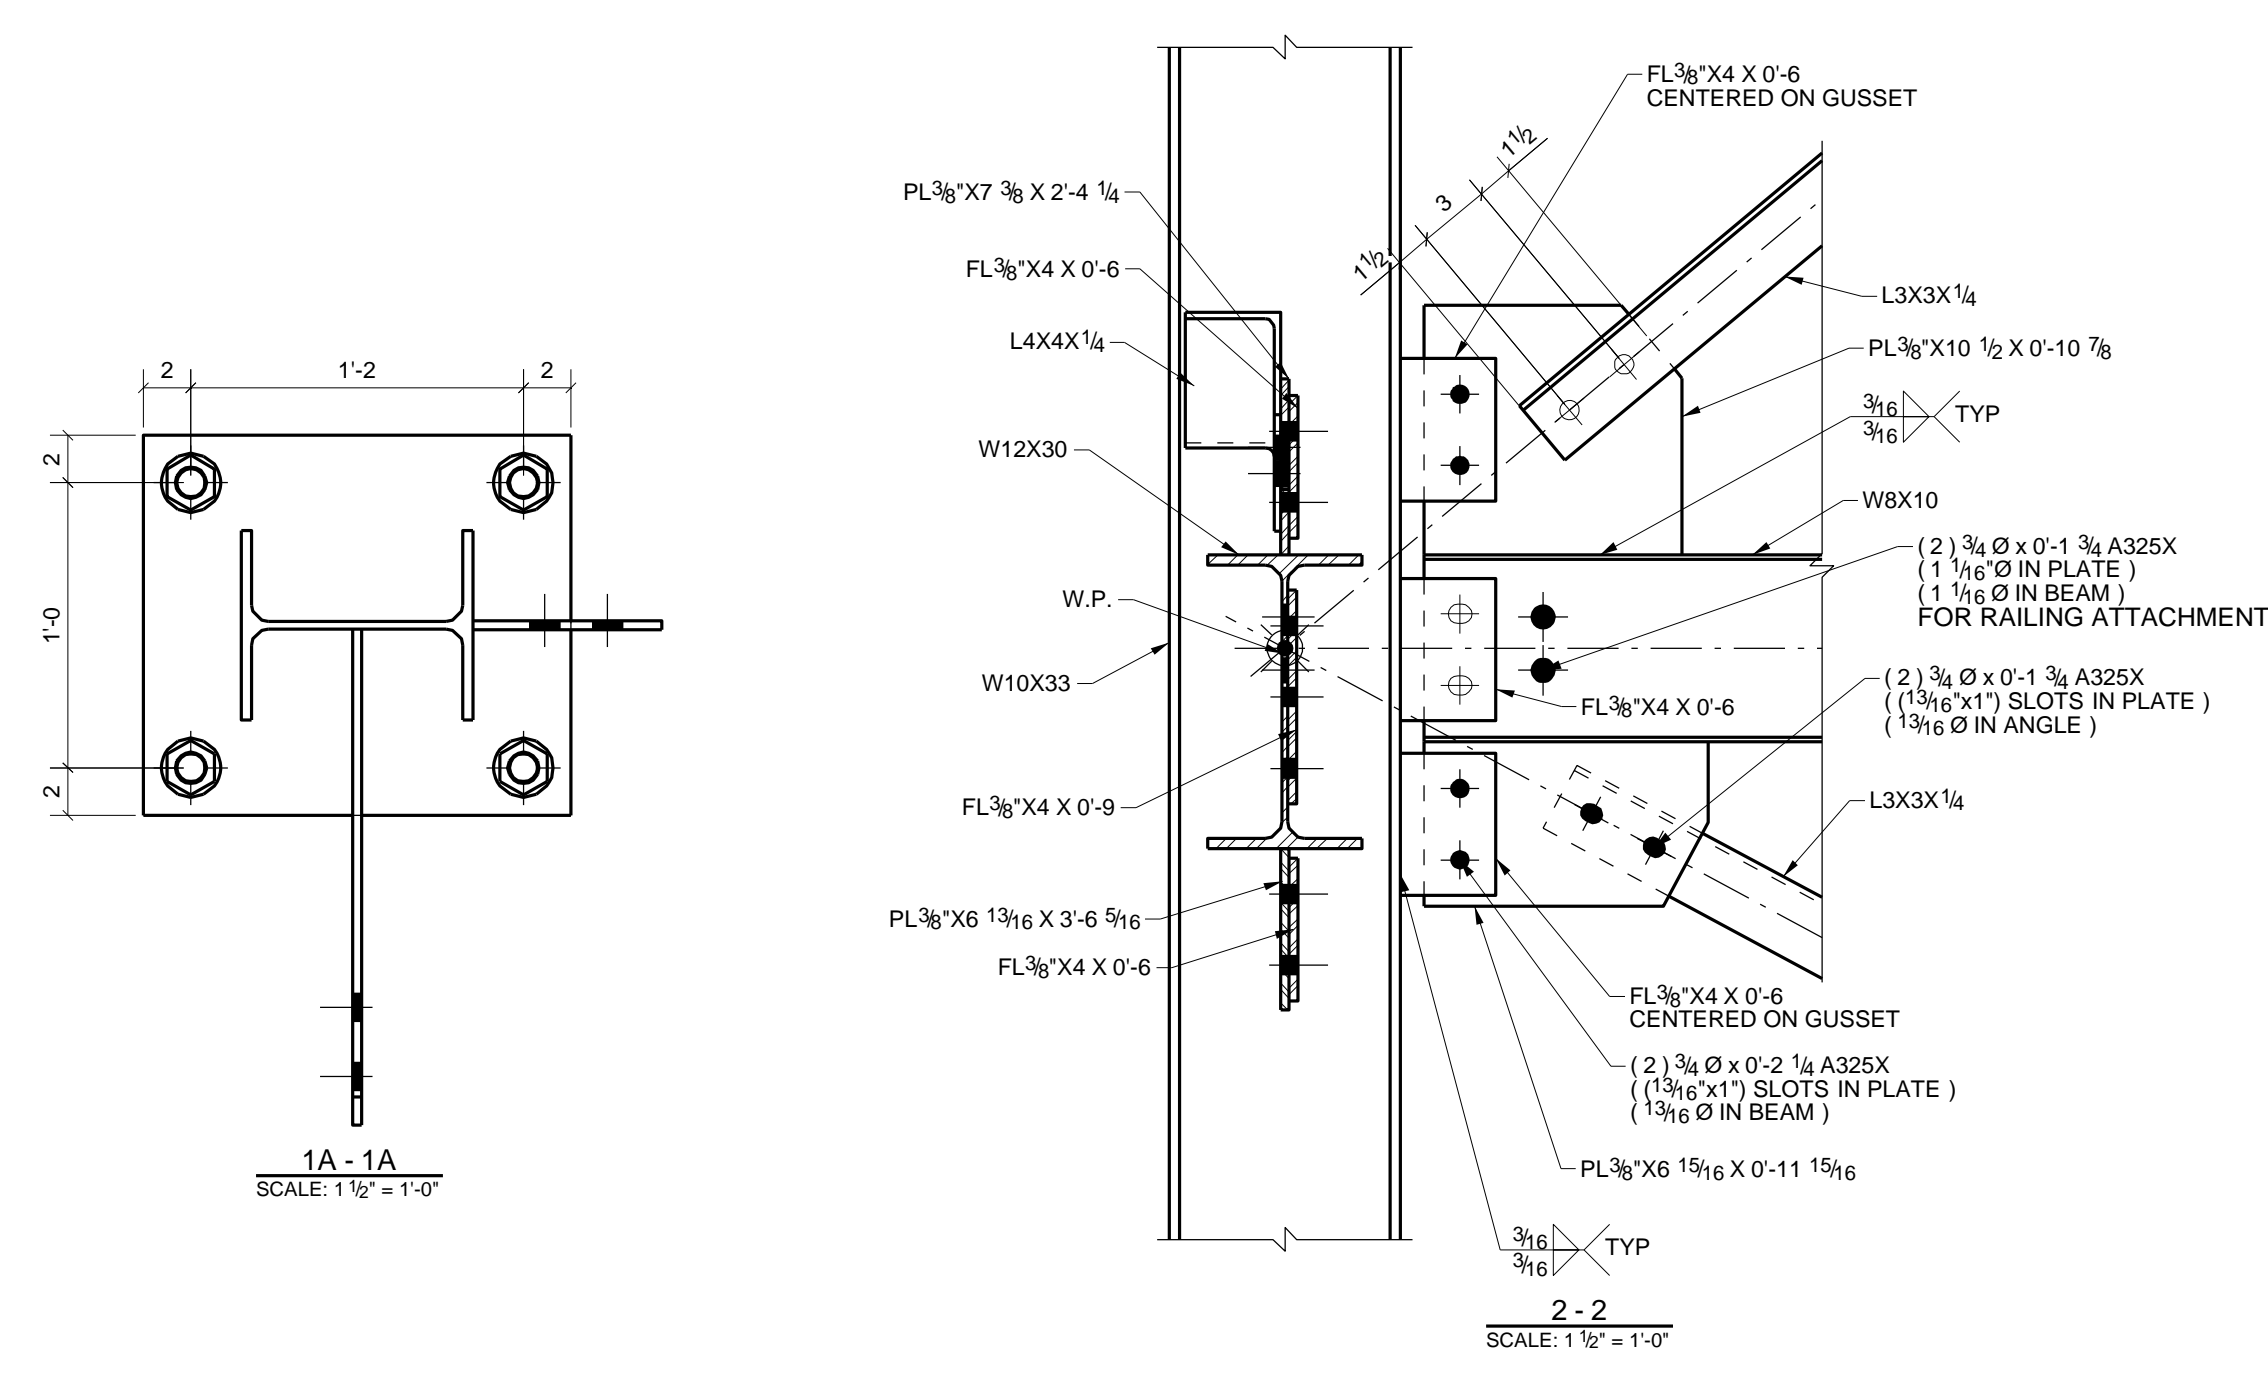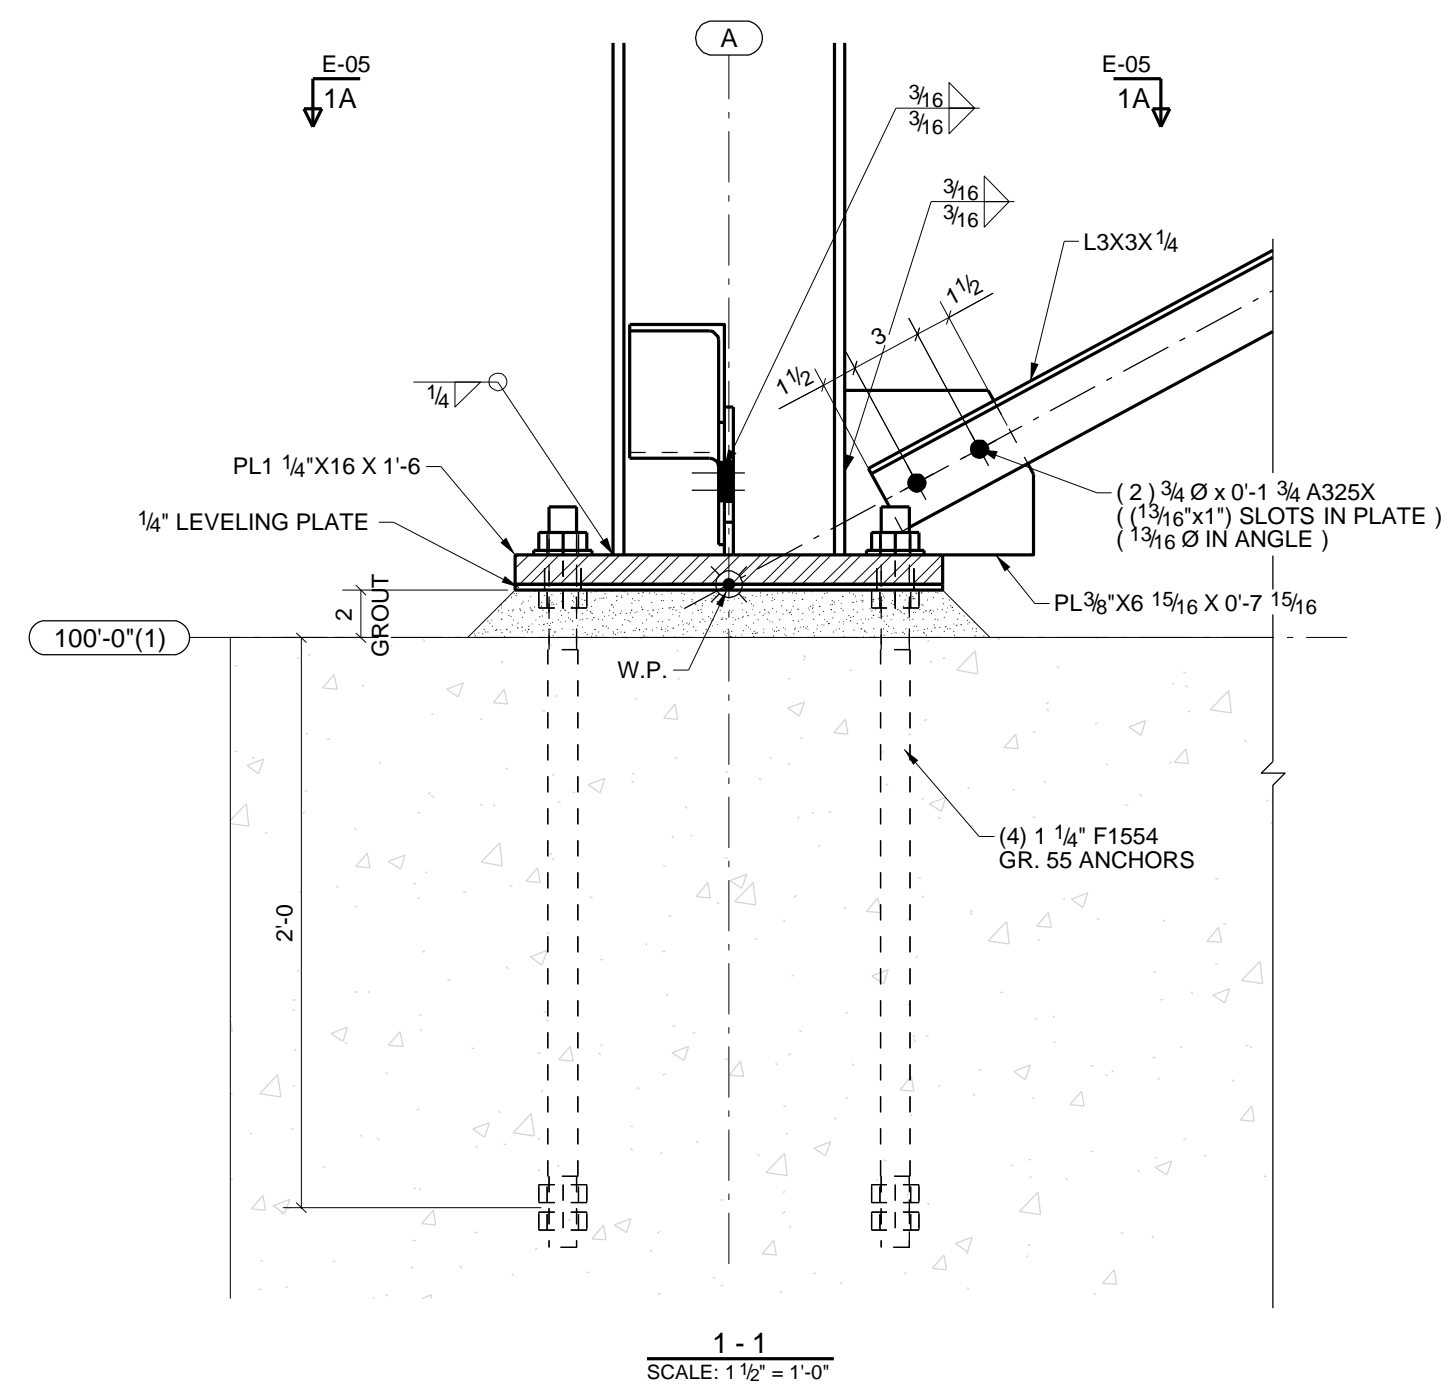

DESCRIPTION		DATE DRAWN	DATE	DESIGNED BY
TYPICAL DETAILS		05/25/2018		JS
CONTRACTOR				
PROJECT NAME				
LOCATION				
DETAILING CO.				
ENGINEER				
DRAFTING SERVICES				
CUST. P.O.				
REF. DRG.				
REV.	DESCRIPTION	DATE	ISSUED FOR	DRG. No.
1	ISSUED FOR FABRICATION	06/22/2018		E-05
0	ISSUED FOR APPROVAL	05/30/2018		





TERRA STRUCTURES

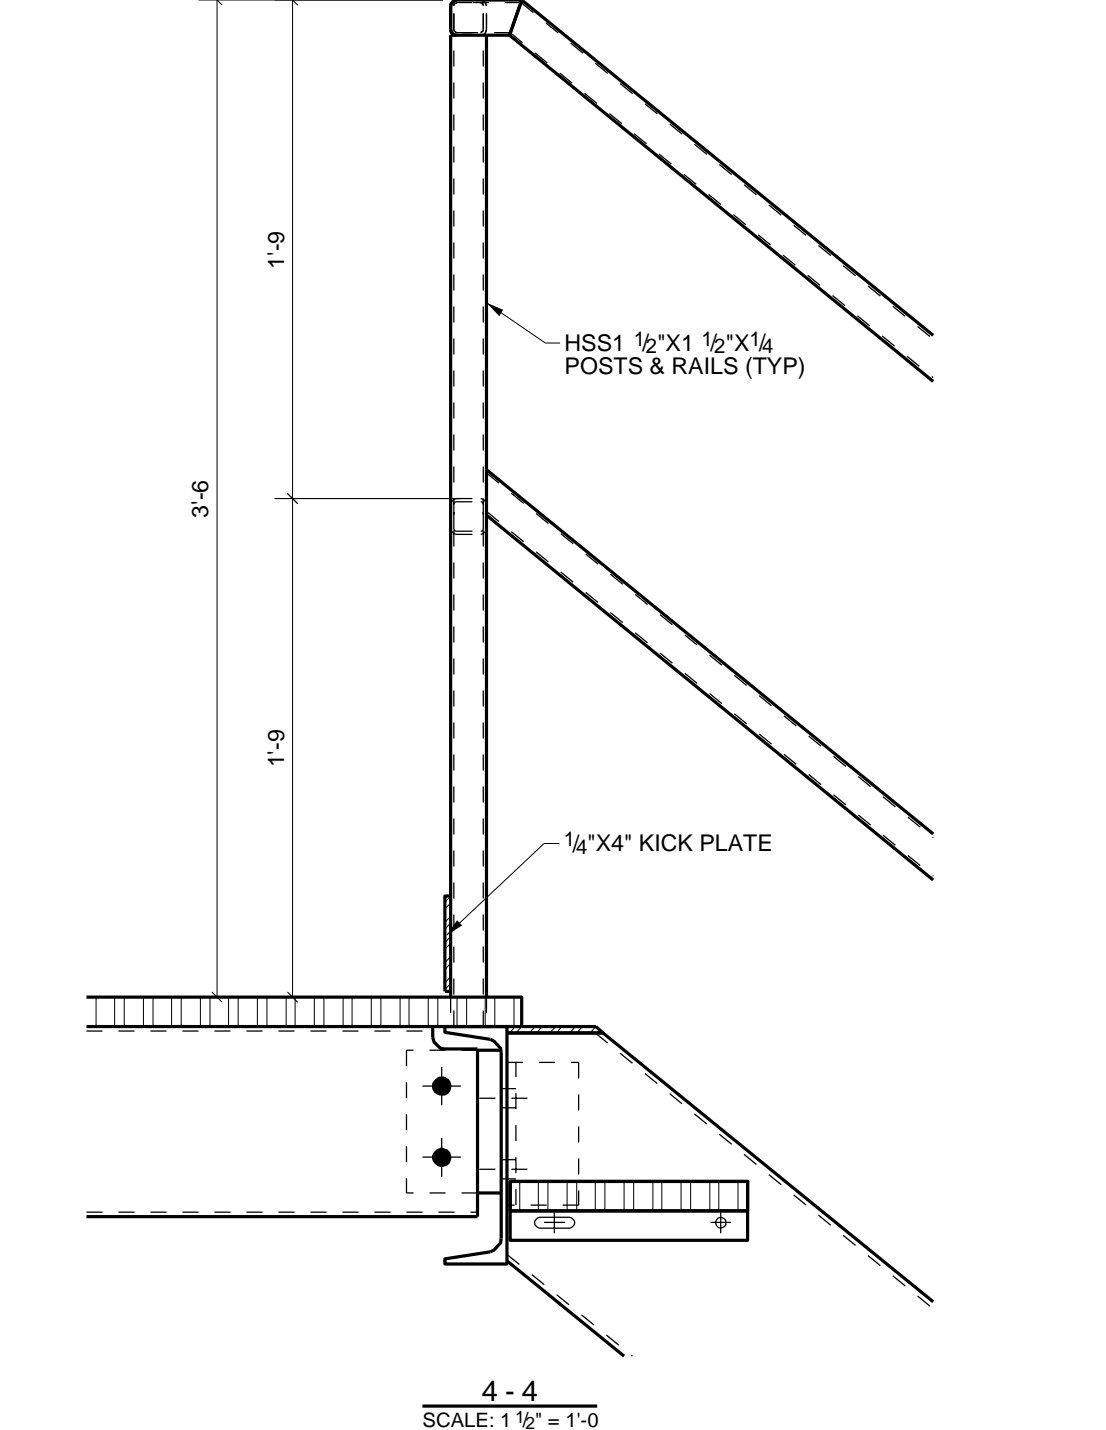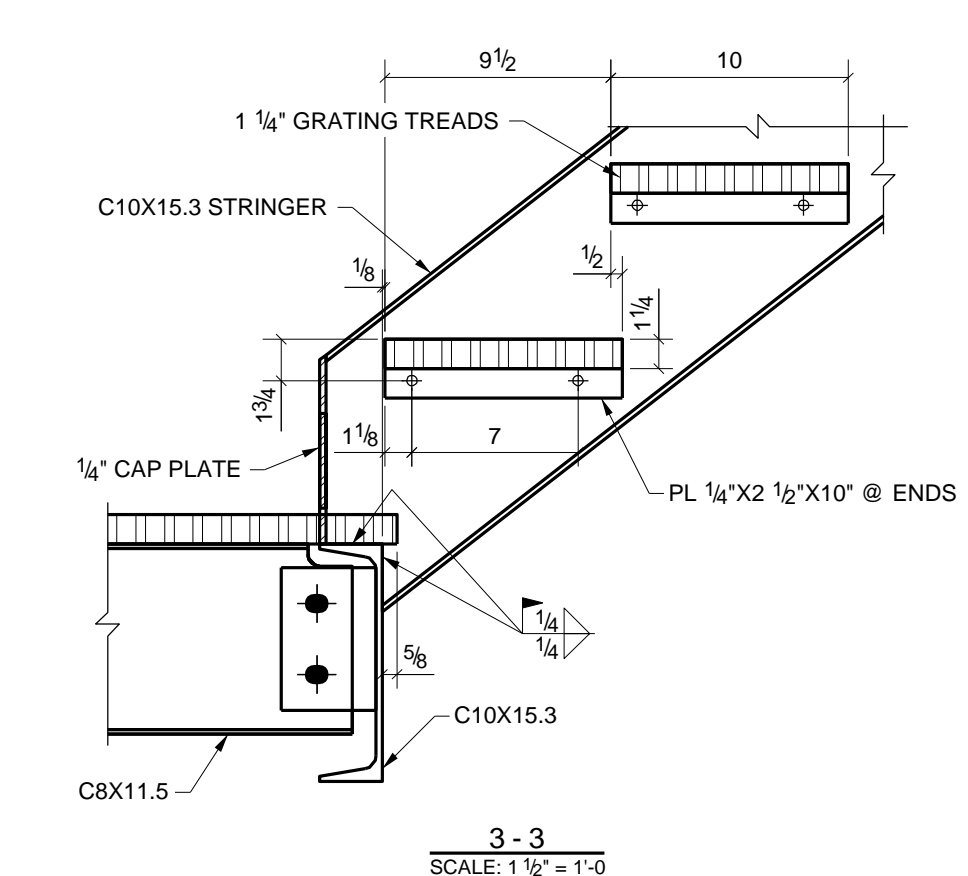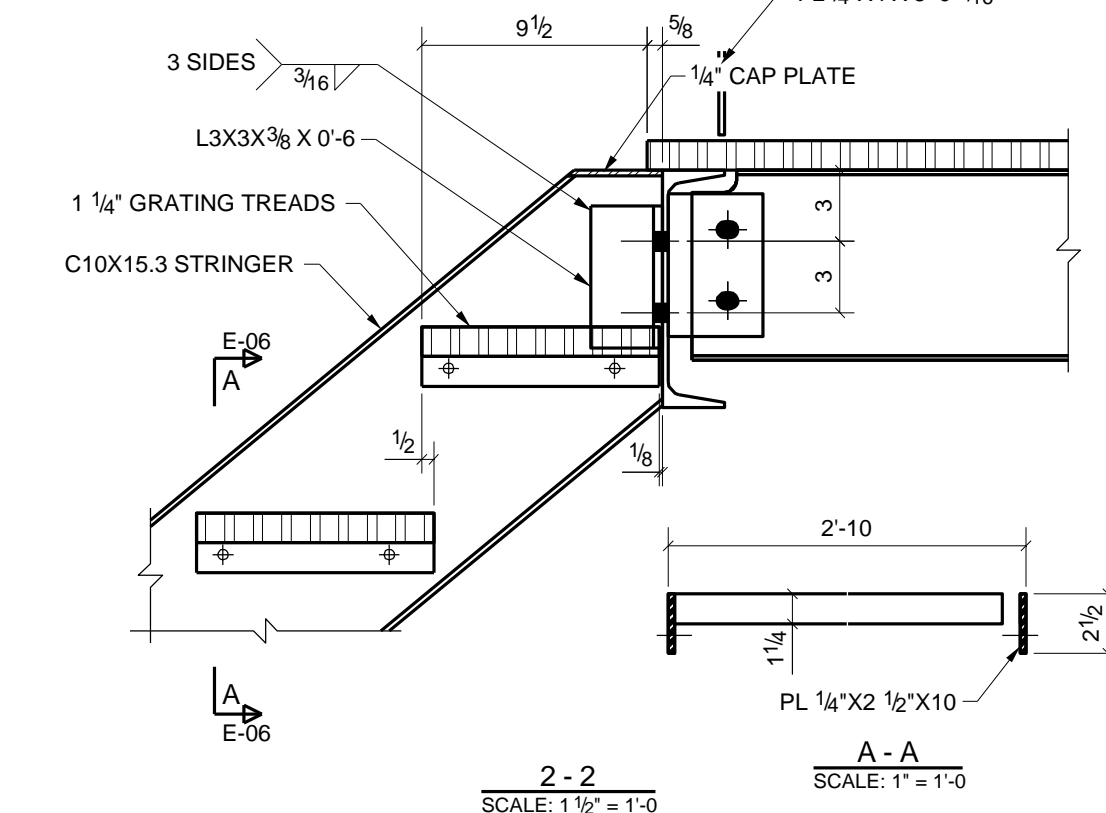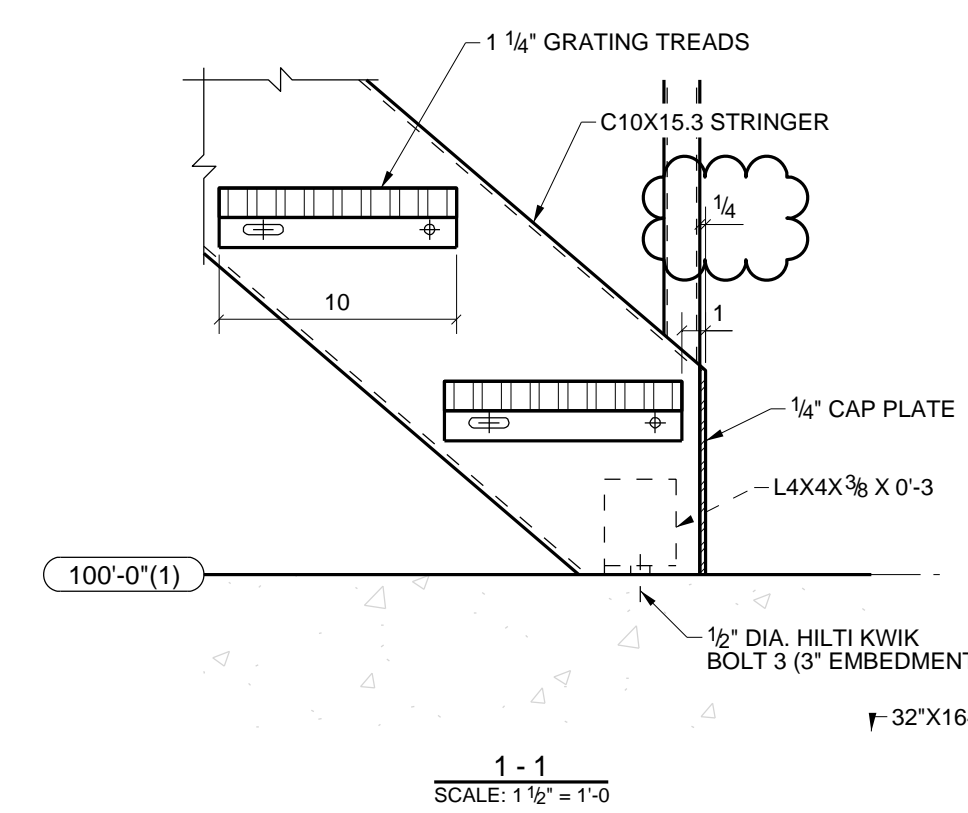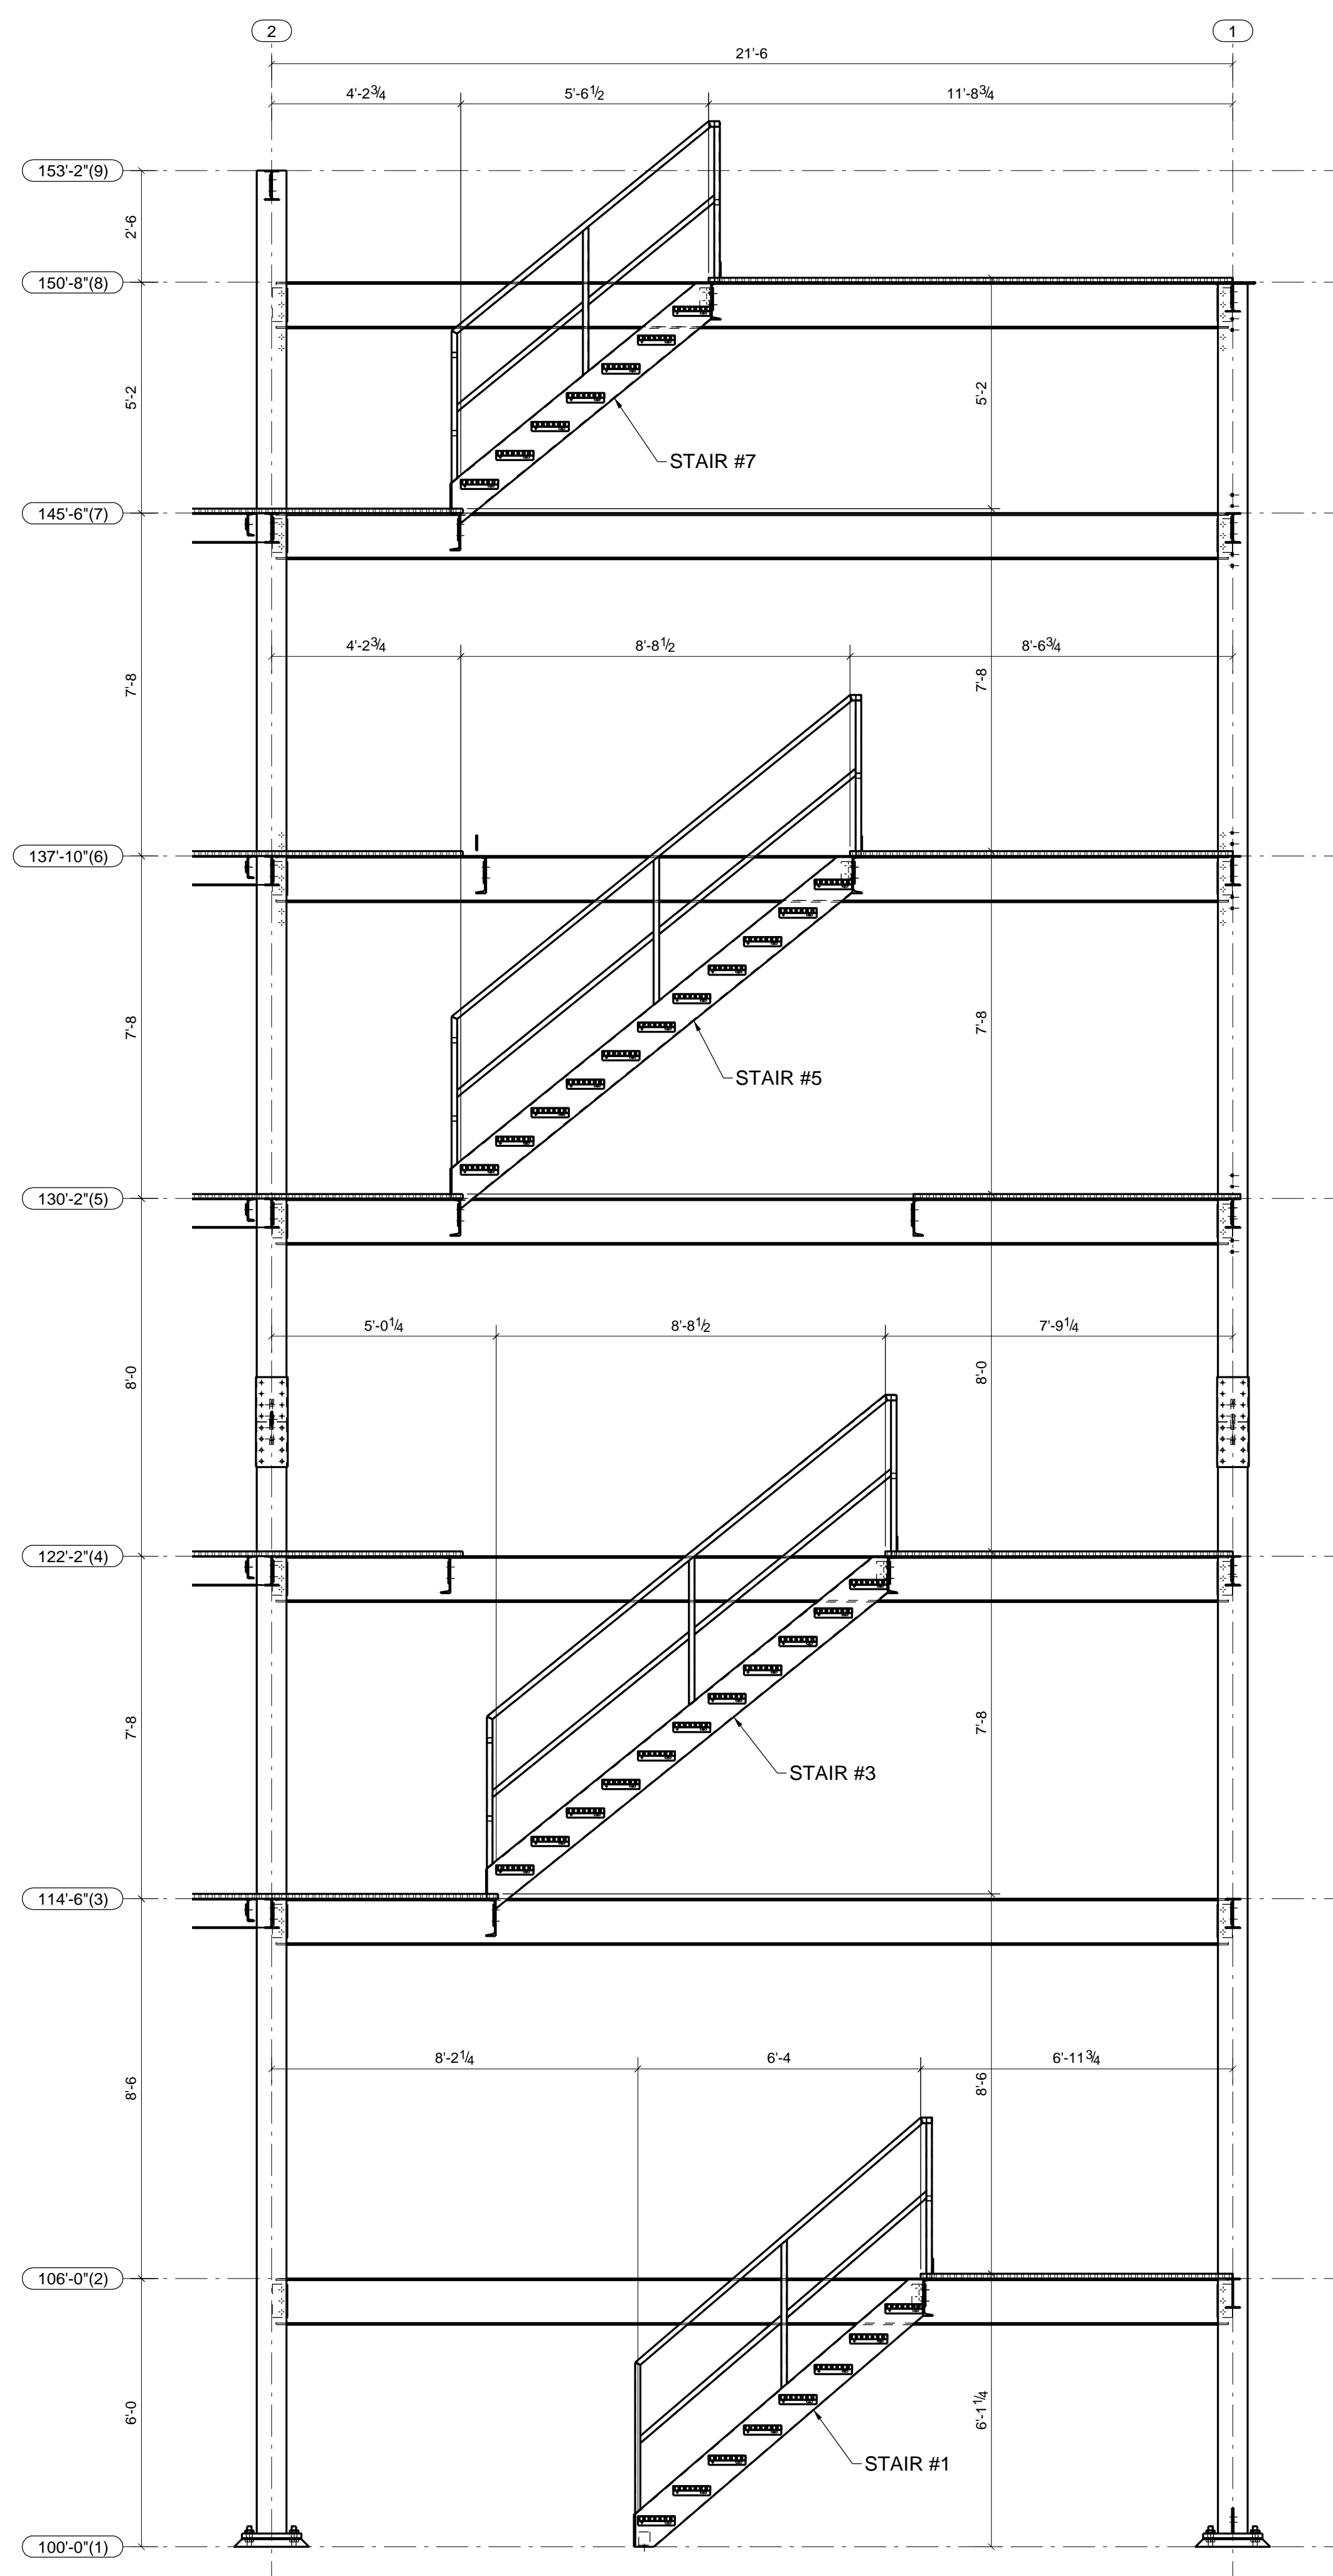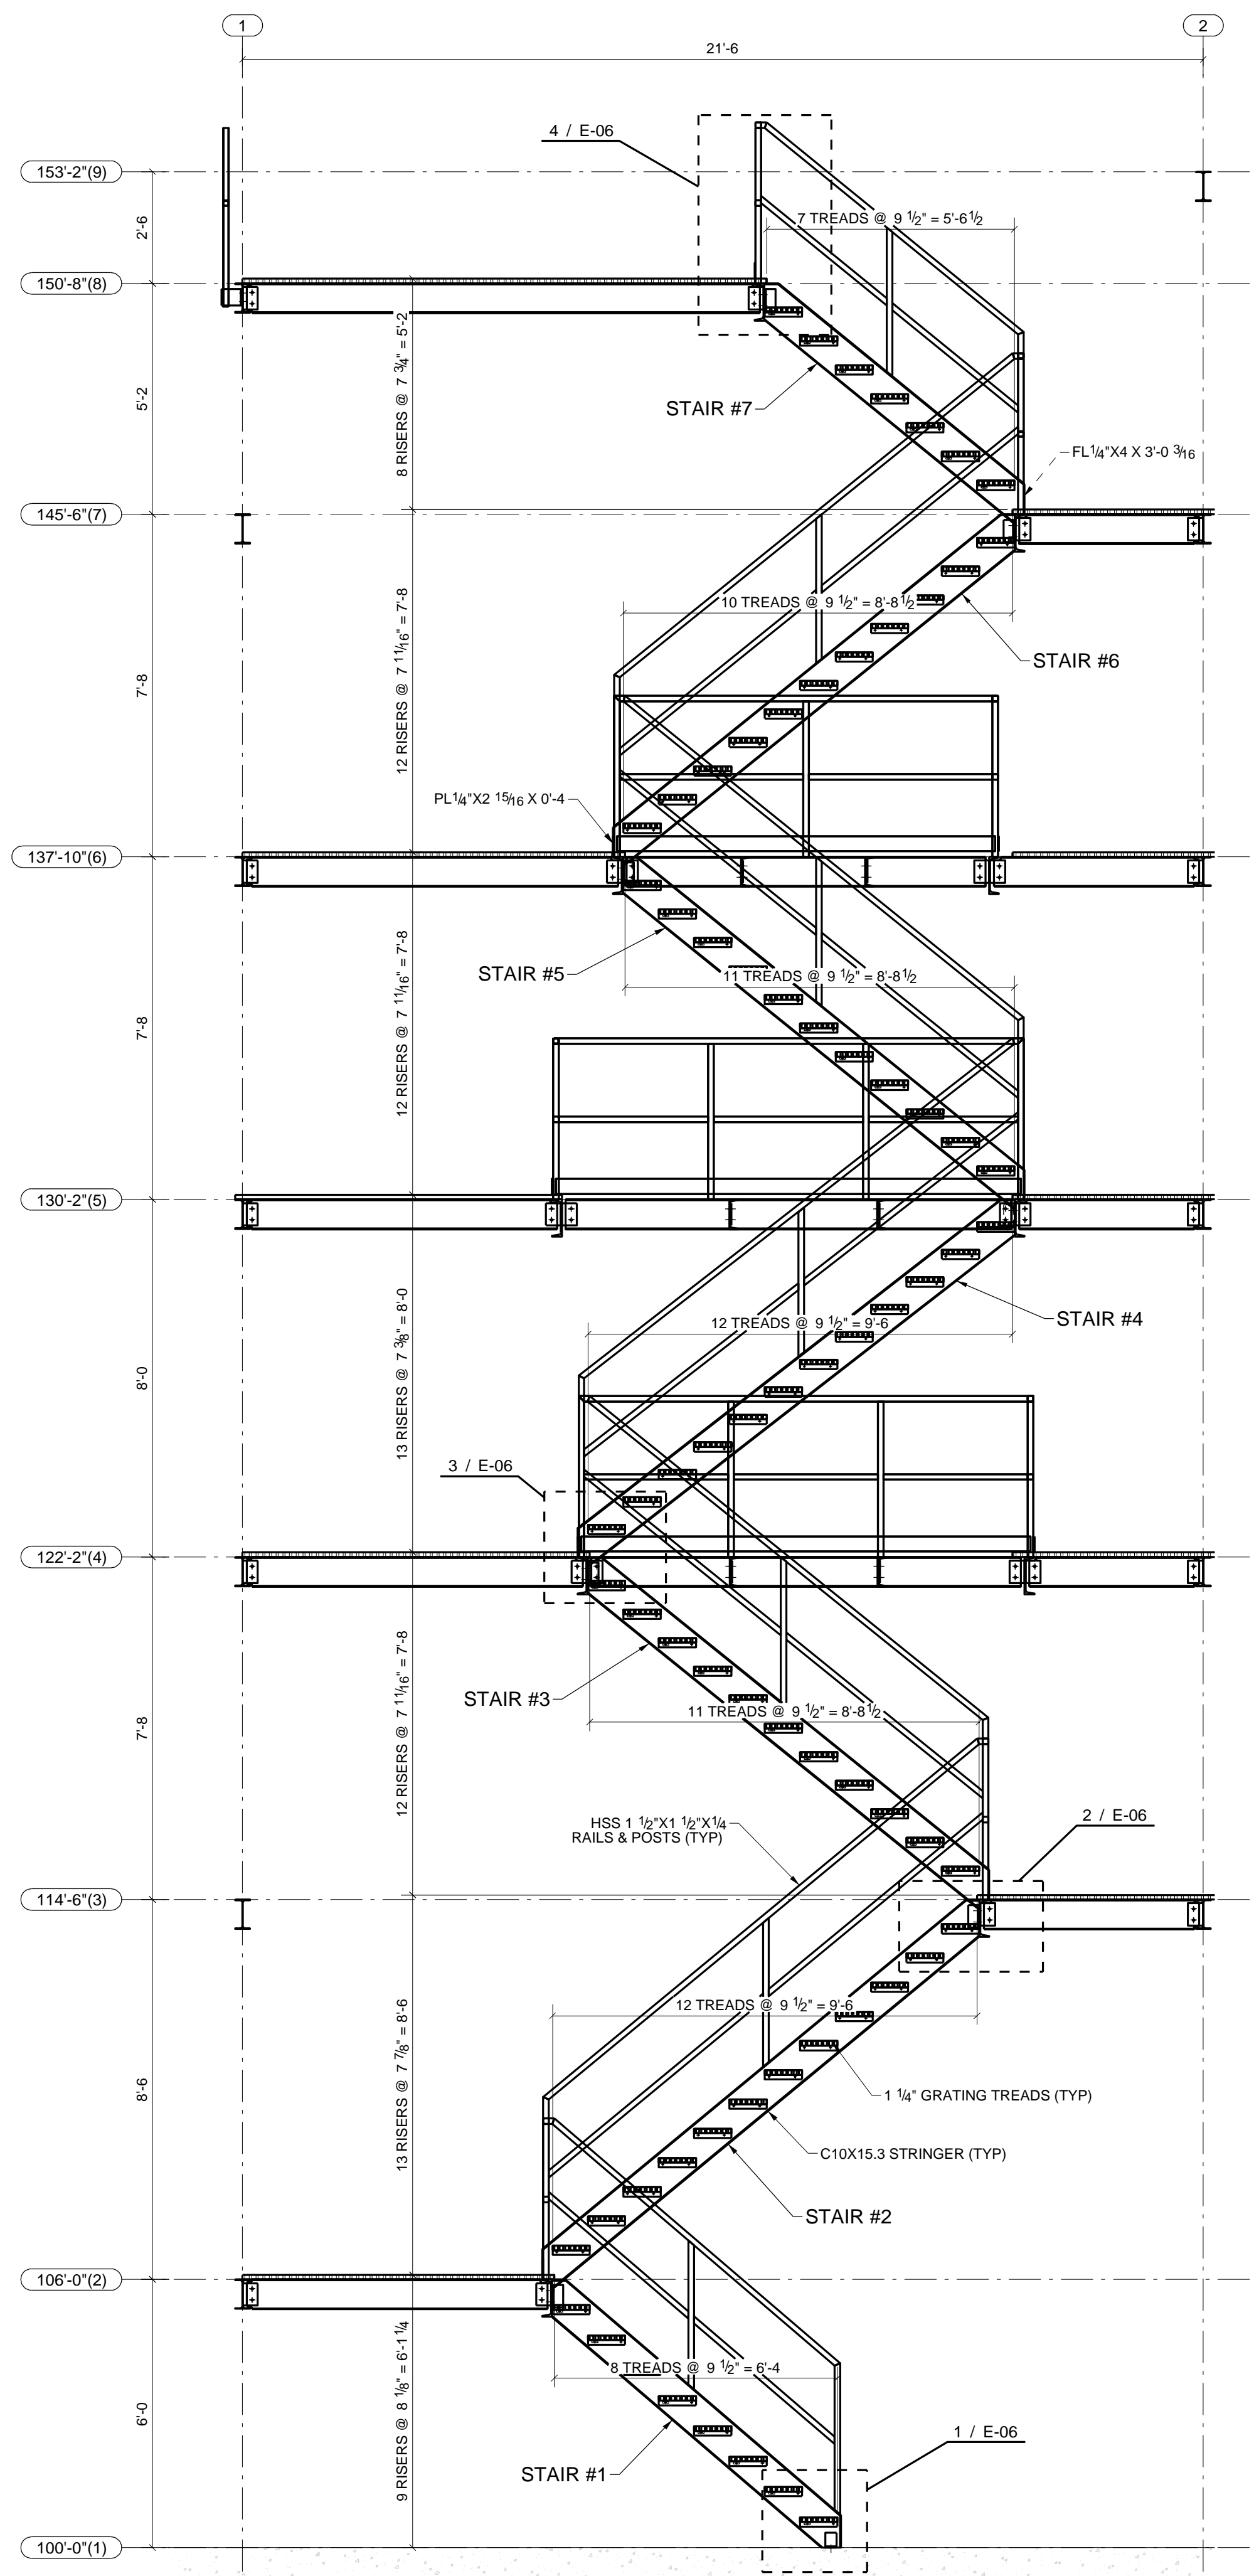

REV.	DESCRIPTION	DATE	ISSUED FOR FABRICATION	06/22/2018	ISSUED FOR APPROVAL	05/30/2018
1	ISSUED FOR FABRICATION	06/22/2018				
0	ISSUED FOR APPROVAL	05/30/2018				

CONTRACTOR	PROJECT NAME	LOCATION
DETAILING CO.	DRAFTING SERVICES	ENGINEER
CUST. P.O.	JOB No.	REF. DRG.
		DRG No. E-06

TENIX STRUCTURES

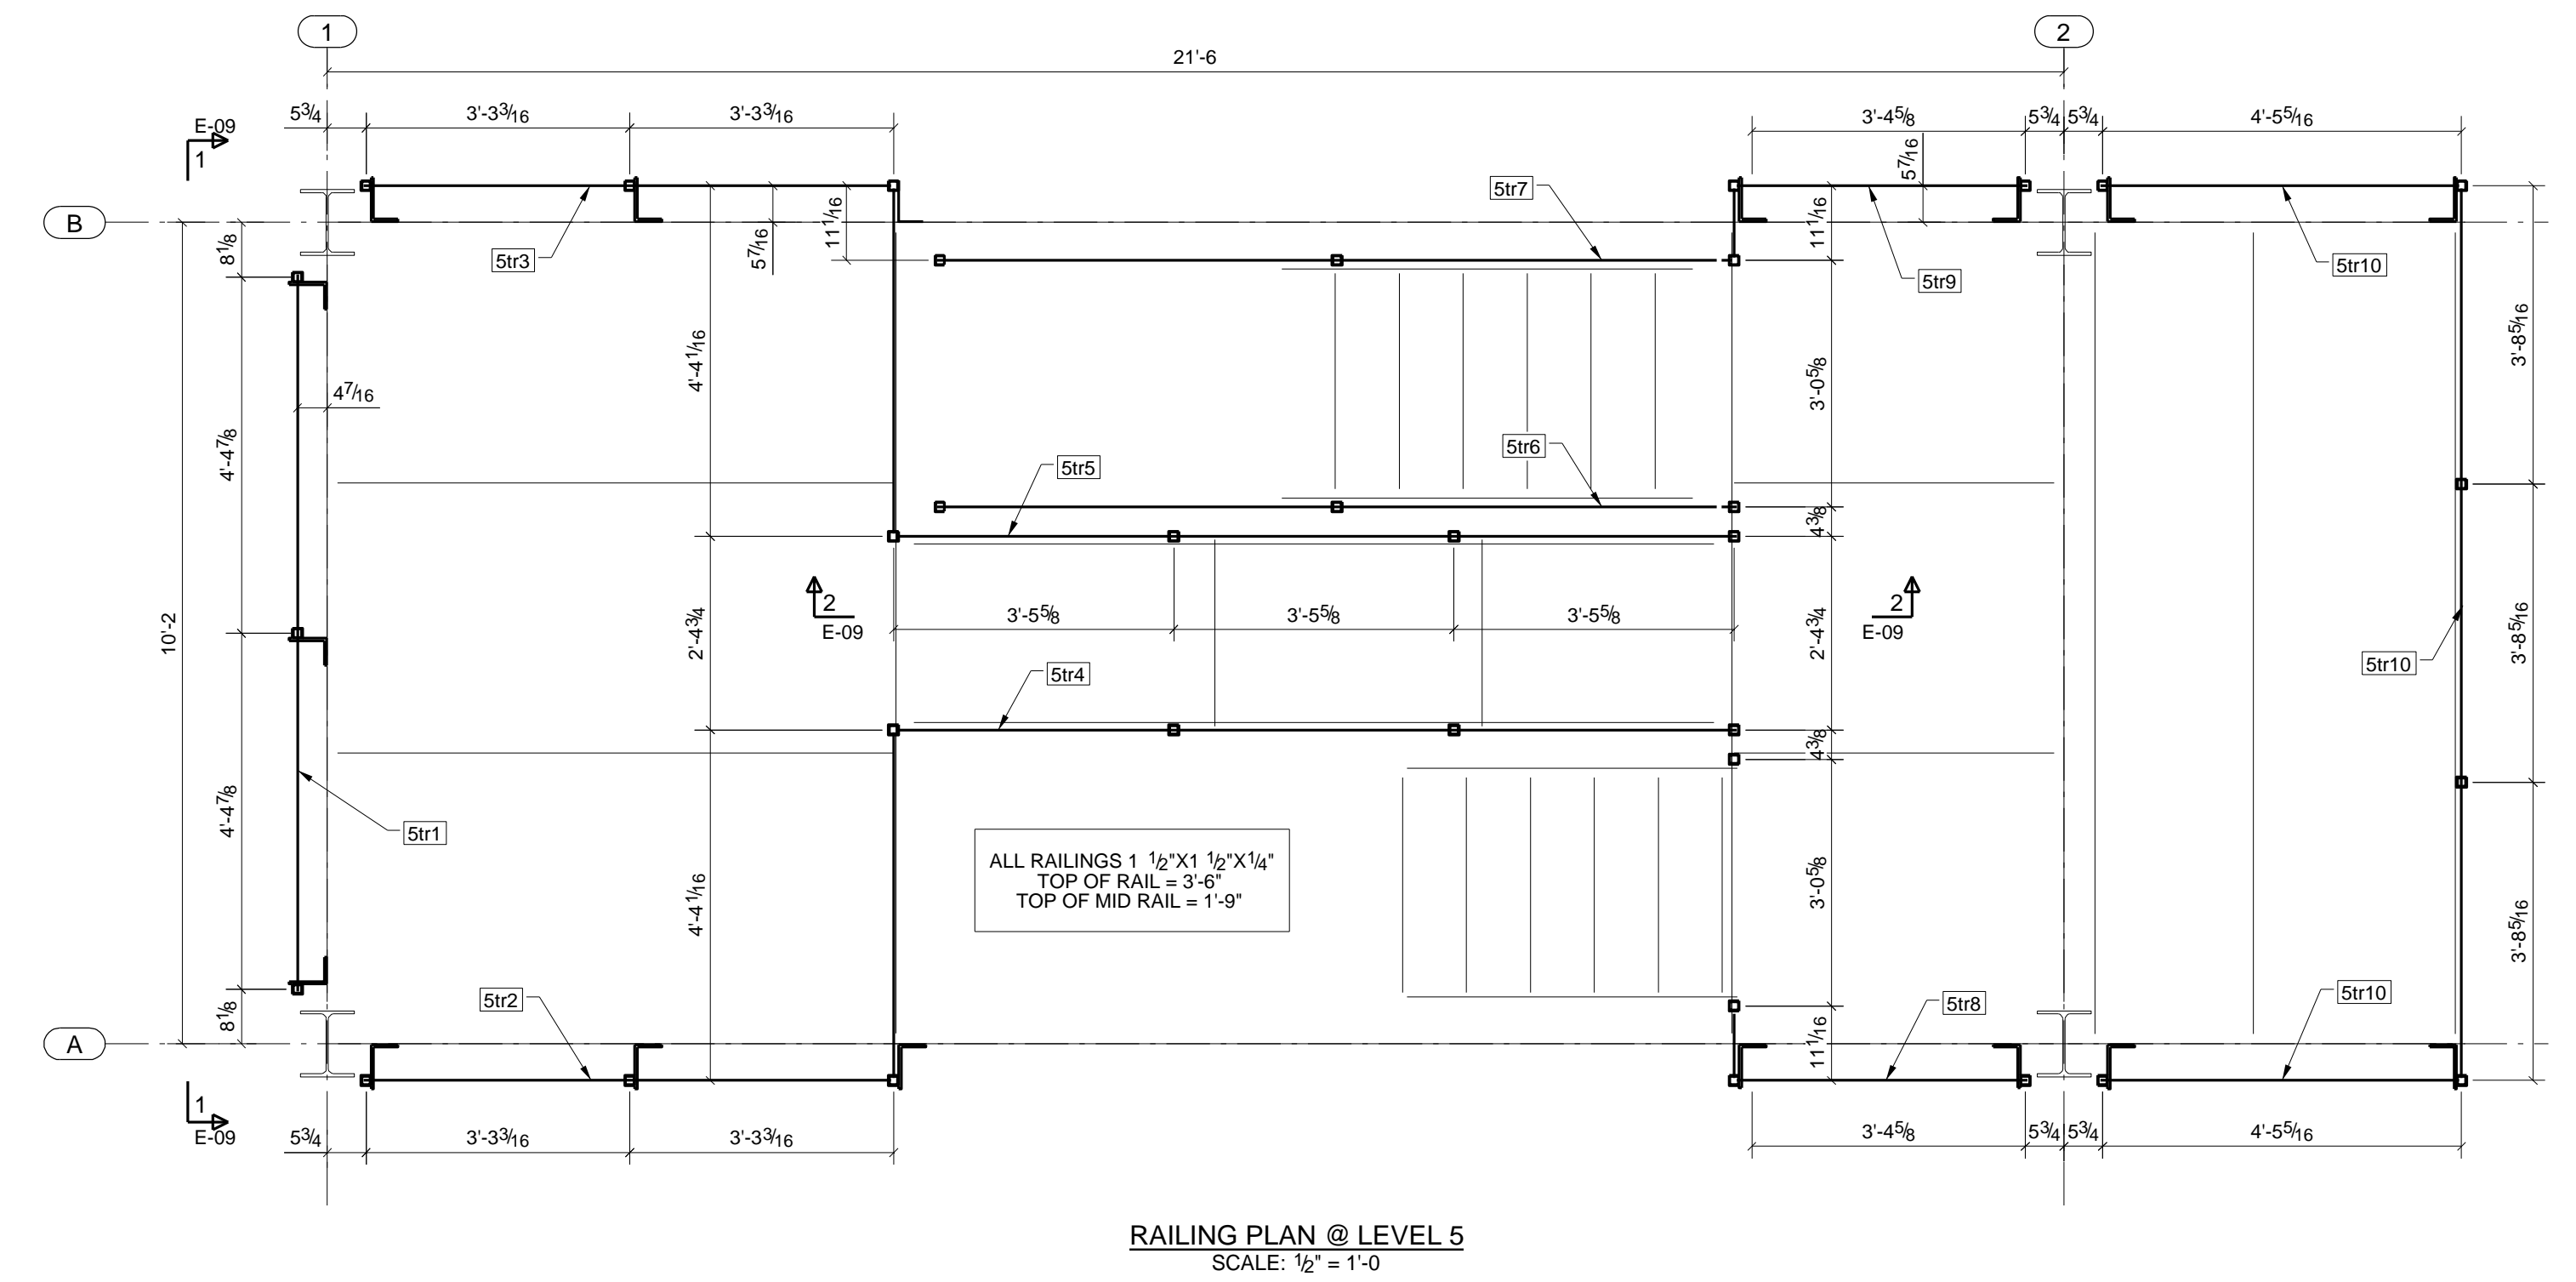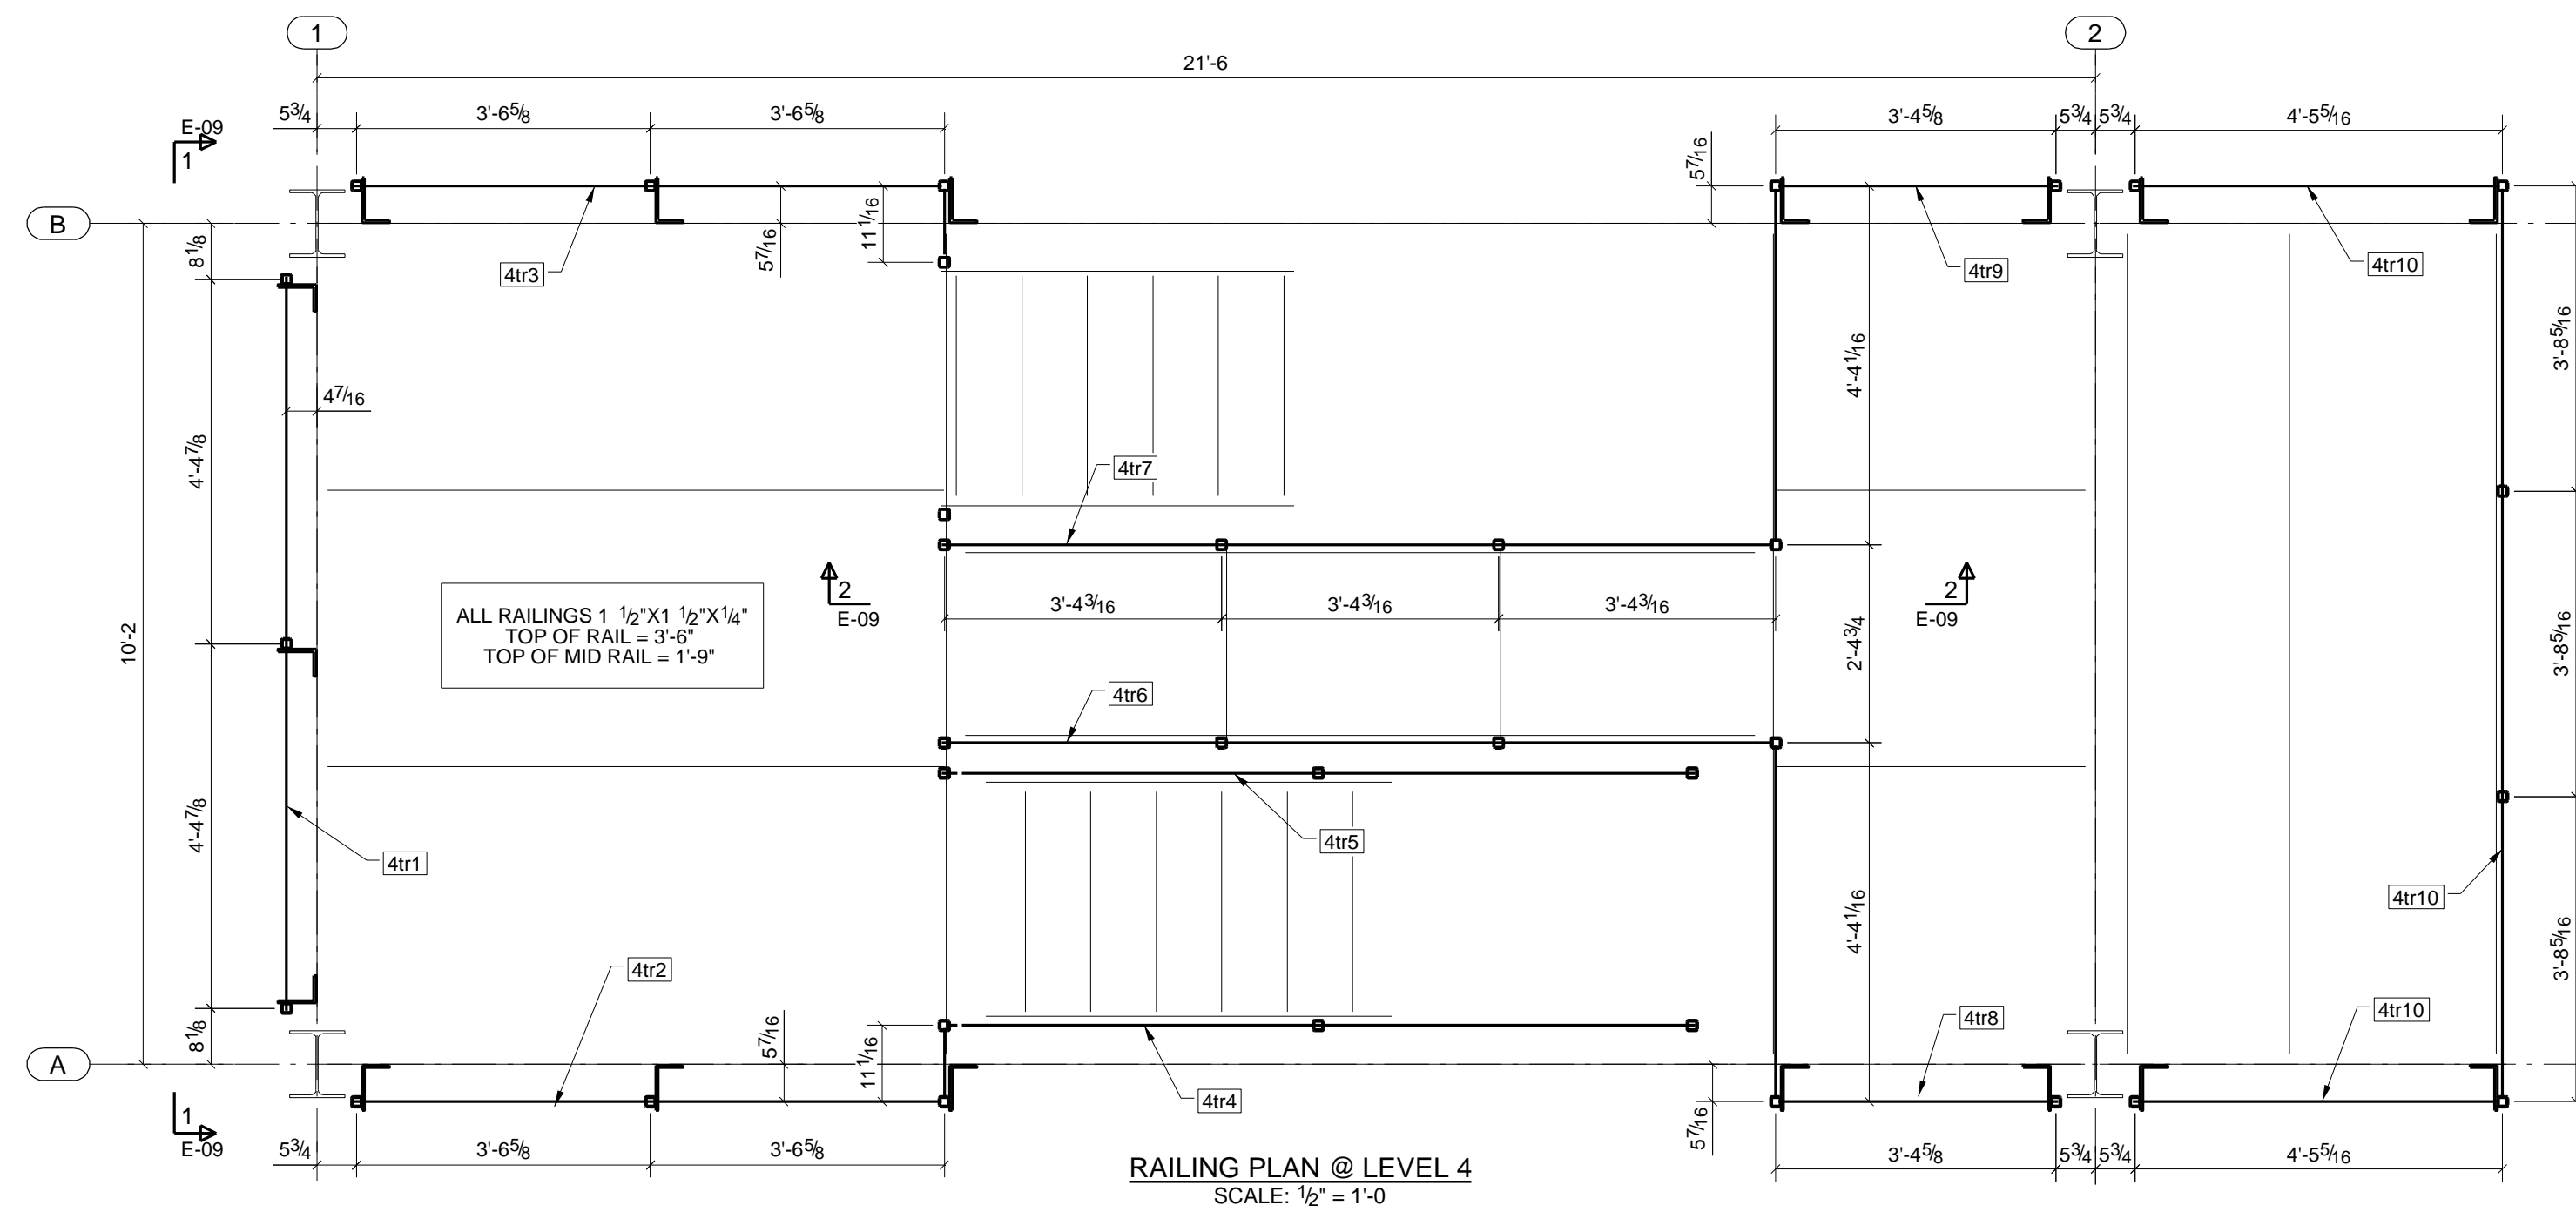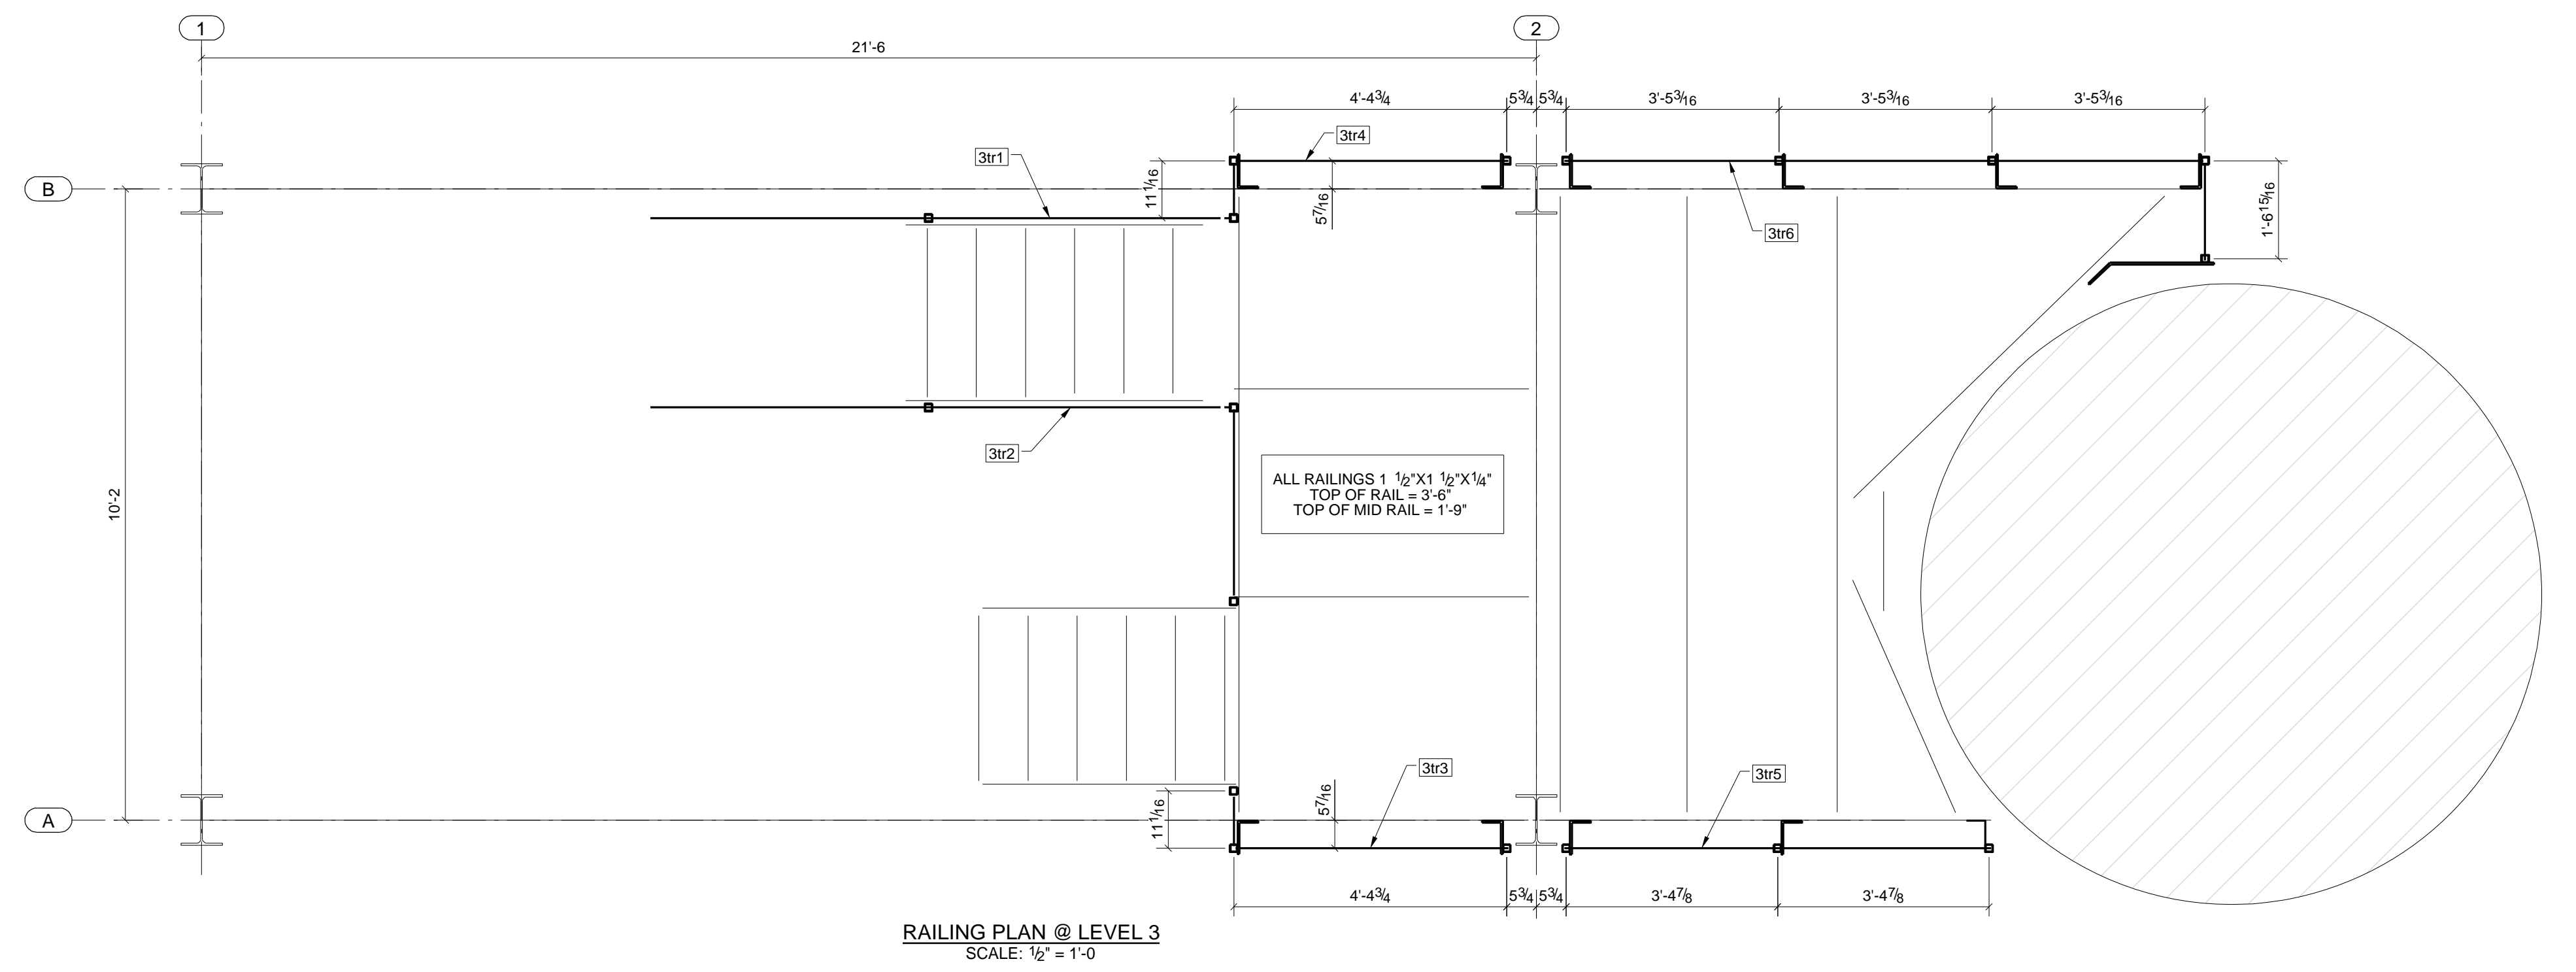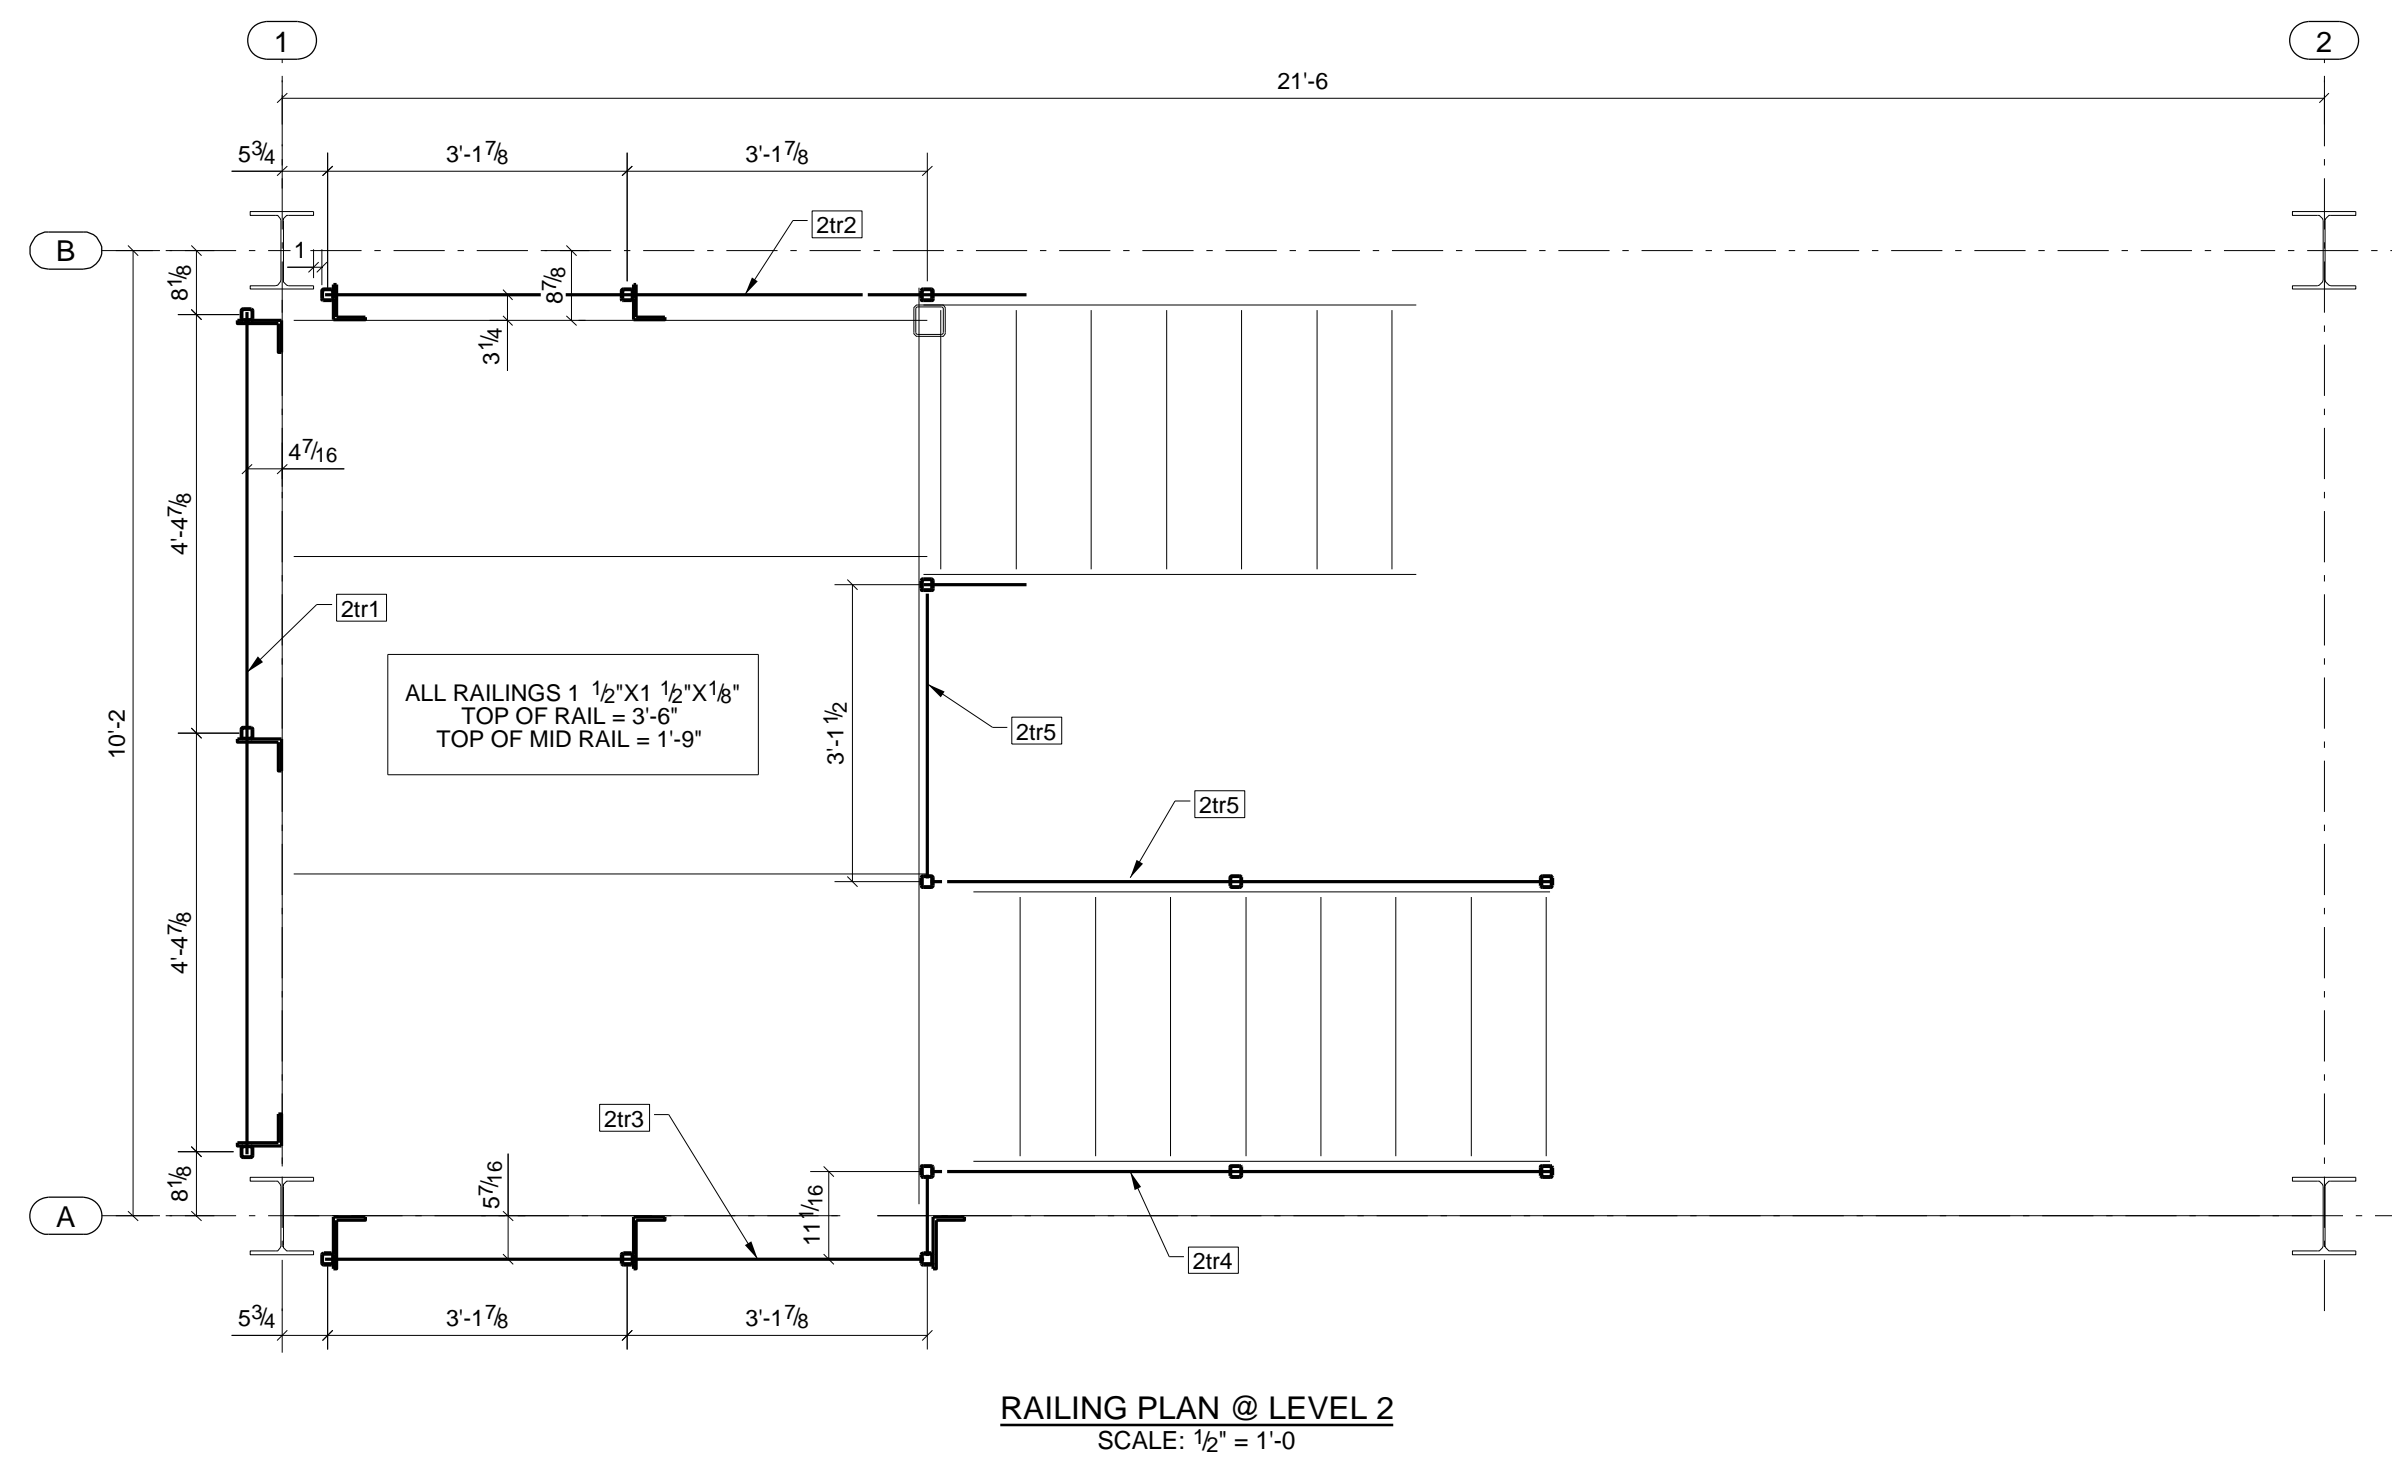

CONTRACTOR
PROJECT NAME
DETAILING CO.
CUST. P.O.


LOCATION
ENGINEER
DRAFTING SERVICES

DATE DRAWN
05/26/2018


DRYING BY
JS
CHECKED BY
BC

REV.	DESCRIPTION	DATE	ISSUED FOR FABRICATION	ISSUED FOR APPROVAL
1	ISSUED FOR FABRICATION	06/22/2018		
0	ISSUED FOR APPROVAL	05/30/2018		


JOB No. DRG No. E-07 REV. 1

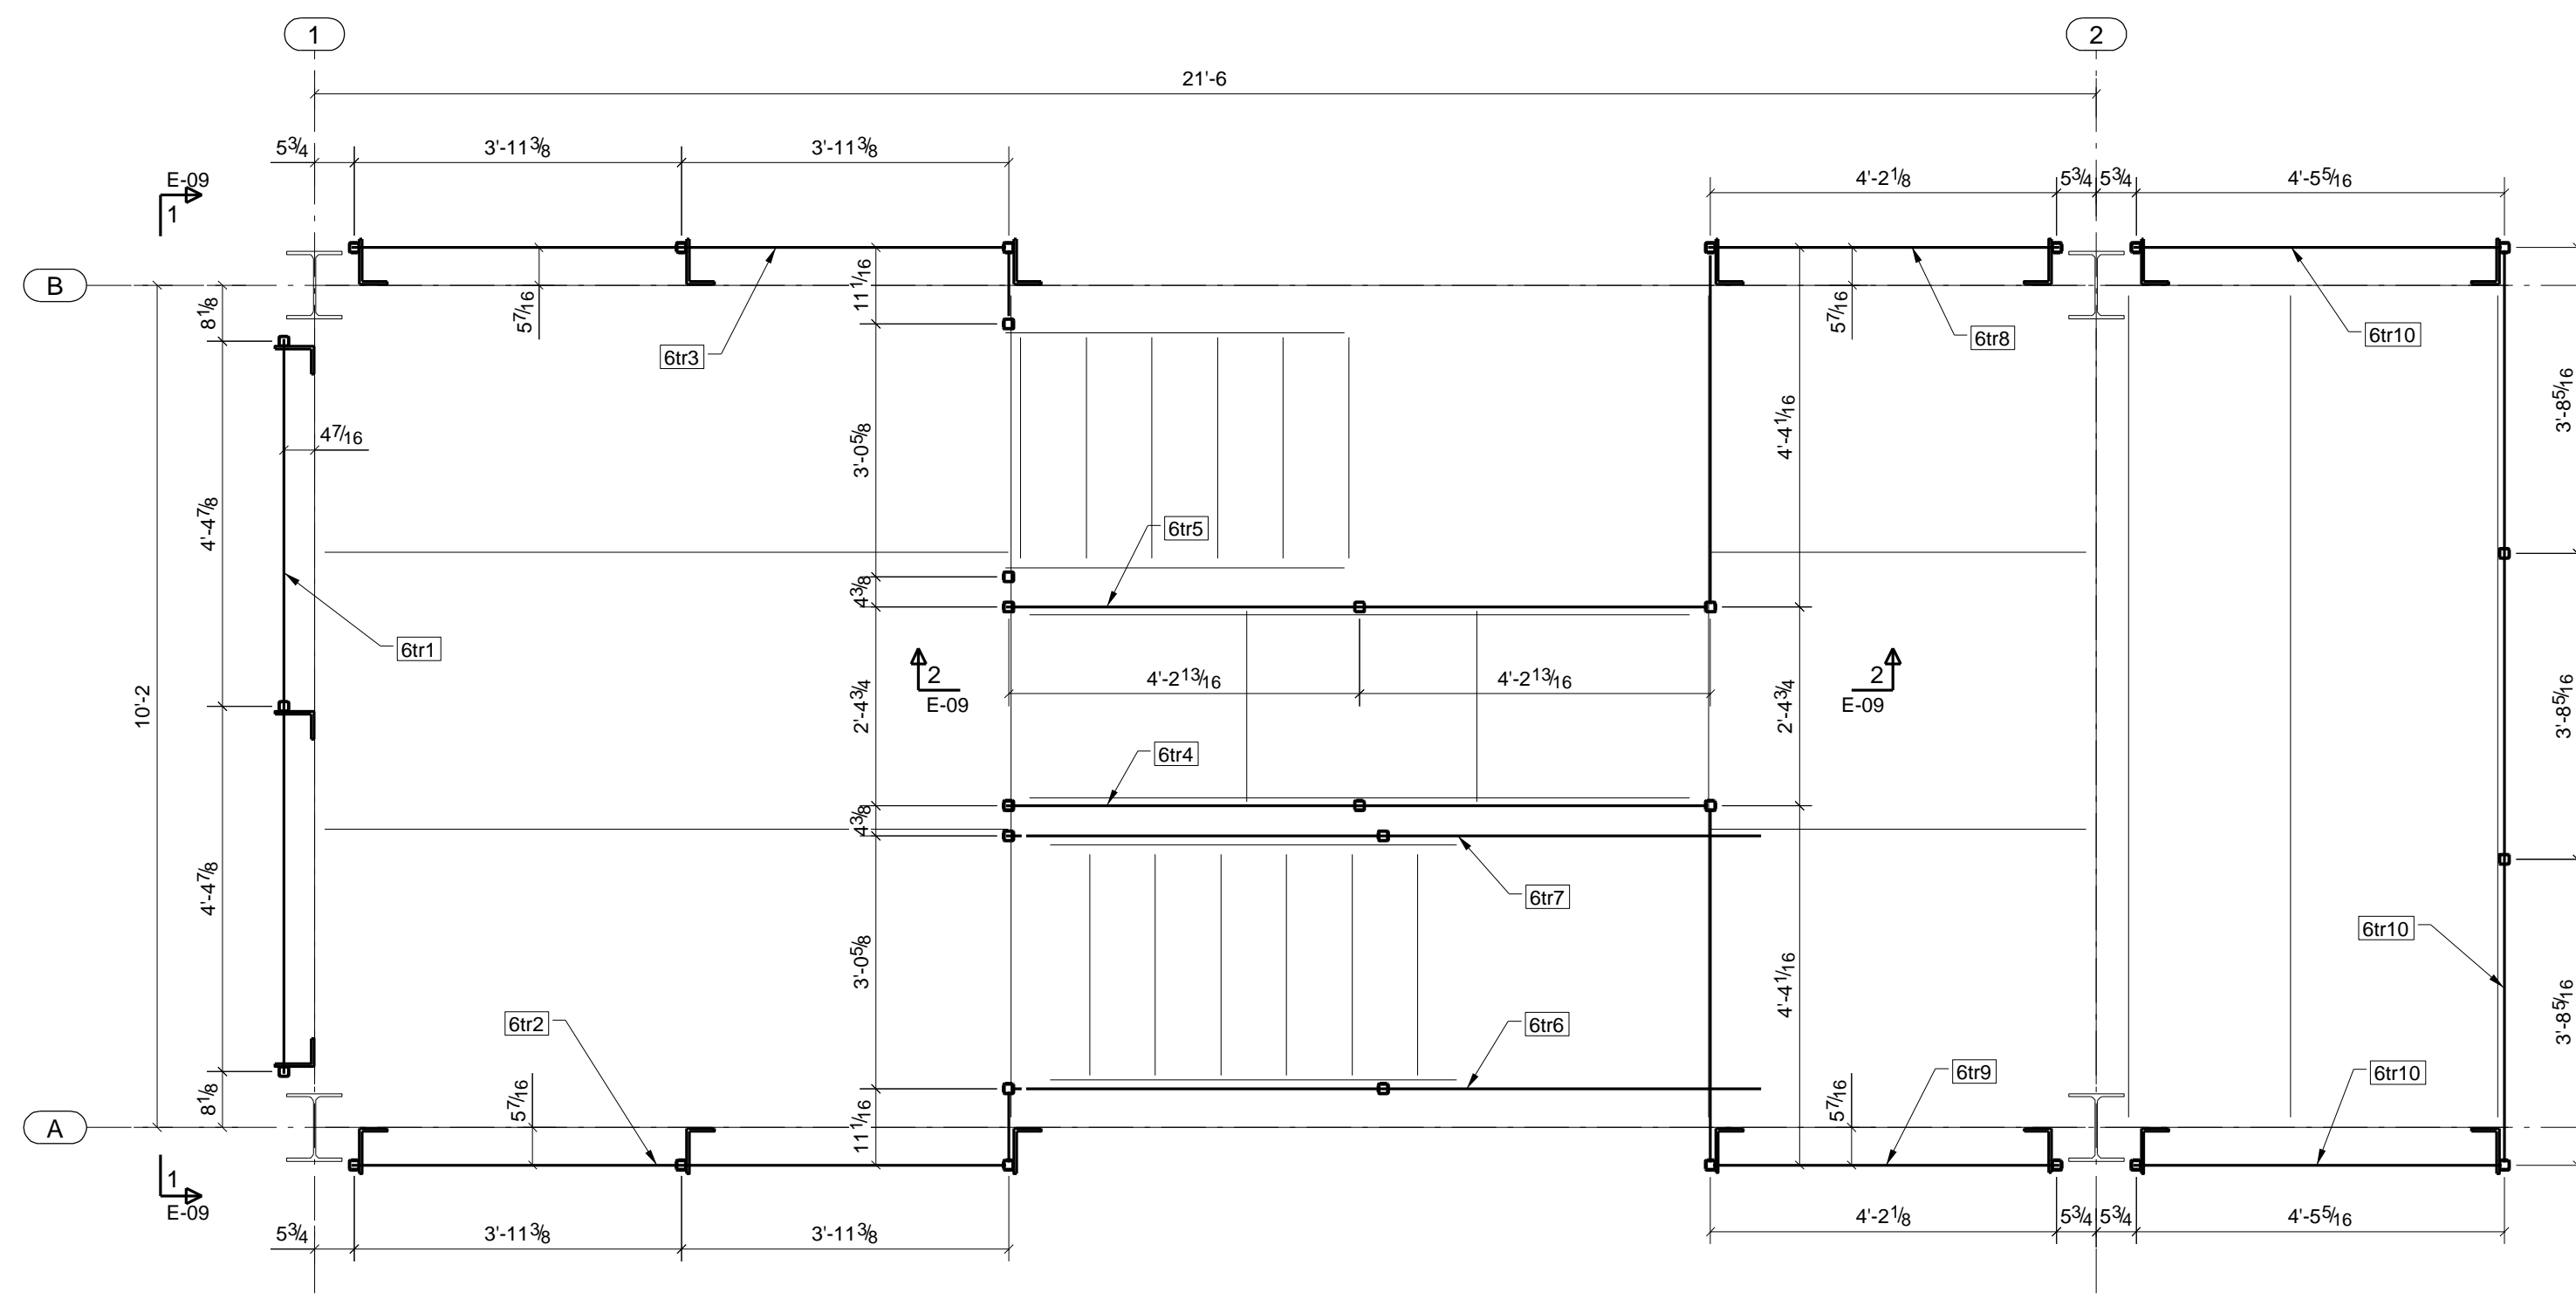

RAILING PLAN @ LEVEL 6
SCALE: 1/2" = 1'-0"

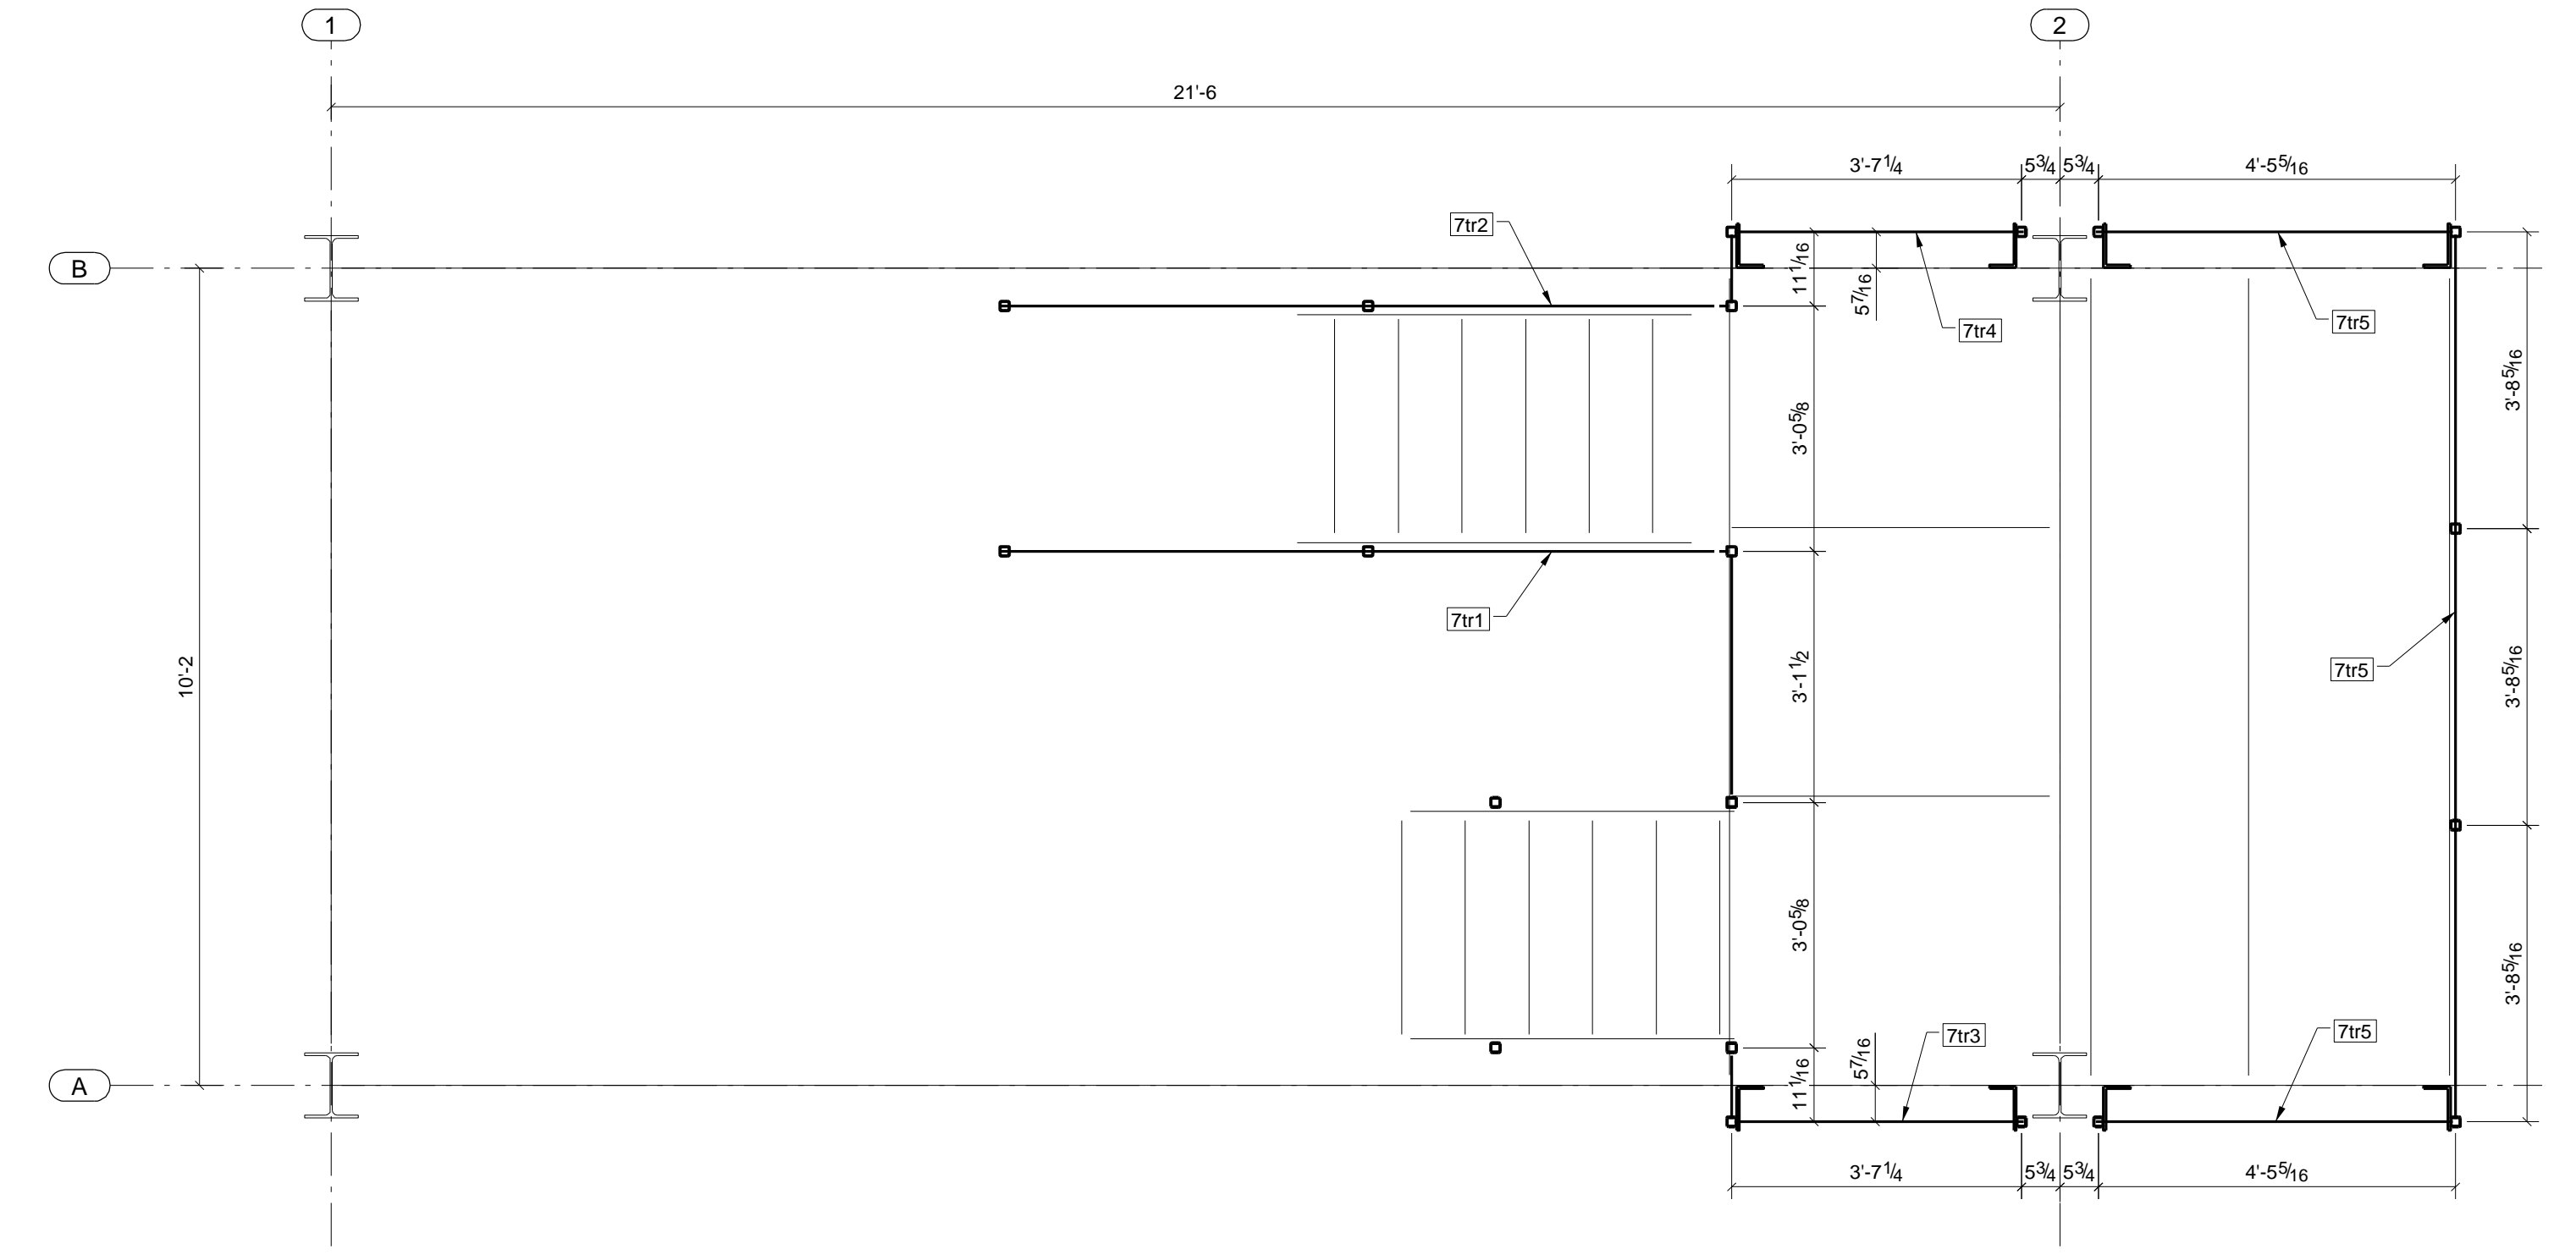


RAILING PLAN @ LEVEL 7
SCALE: 1/2" = 1'-0"

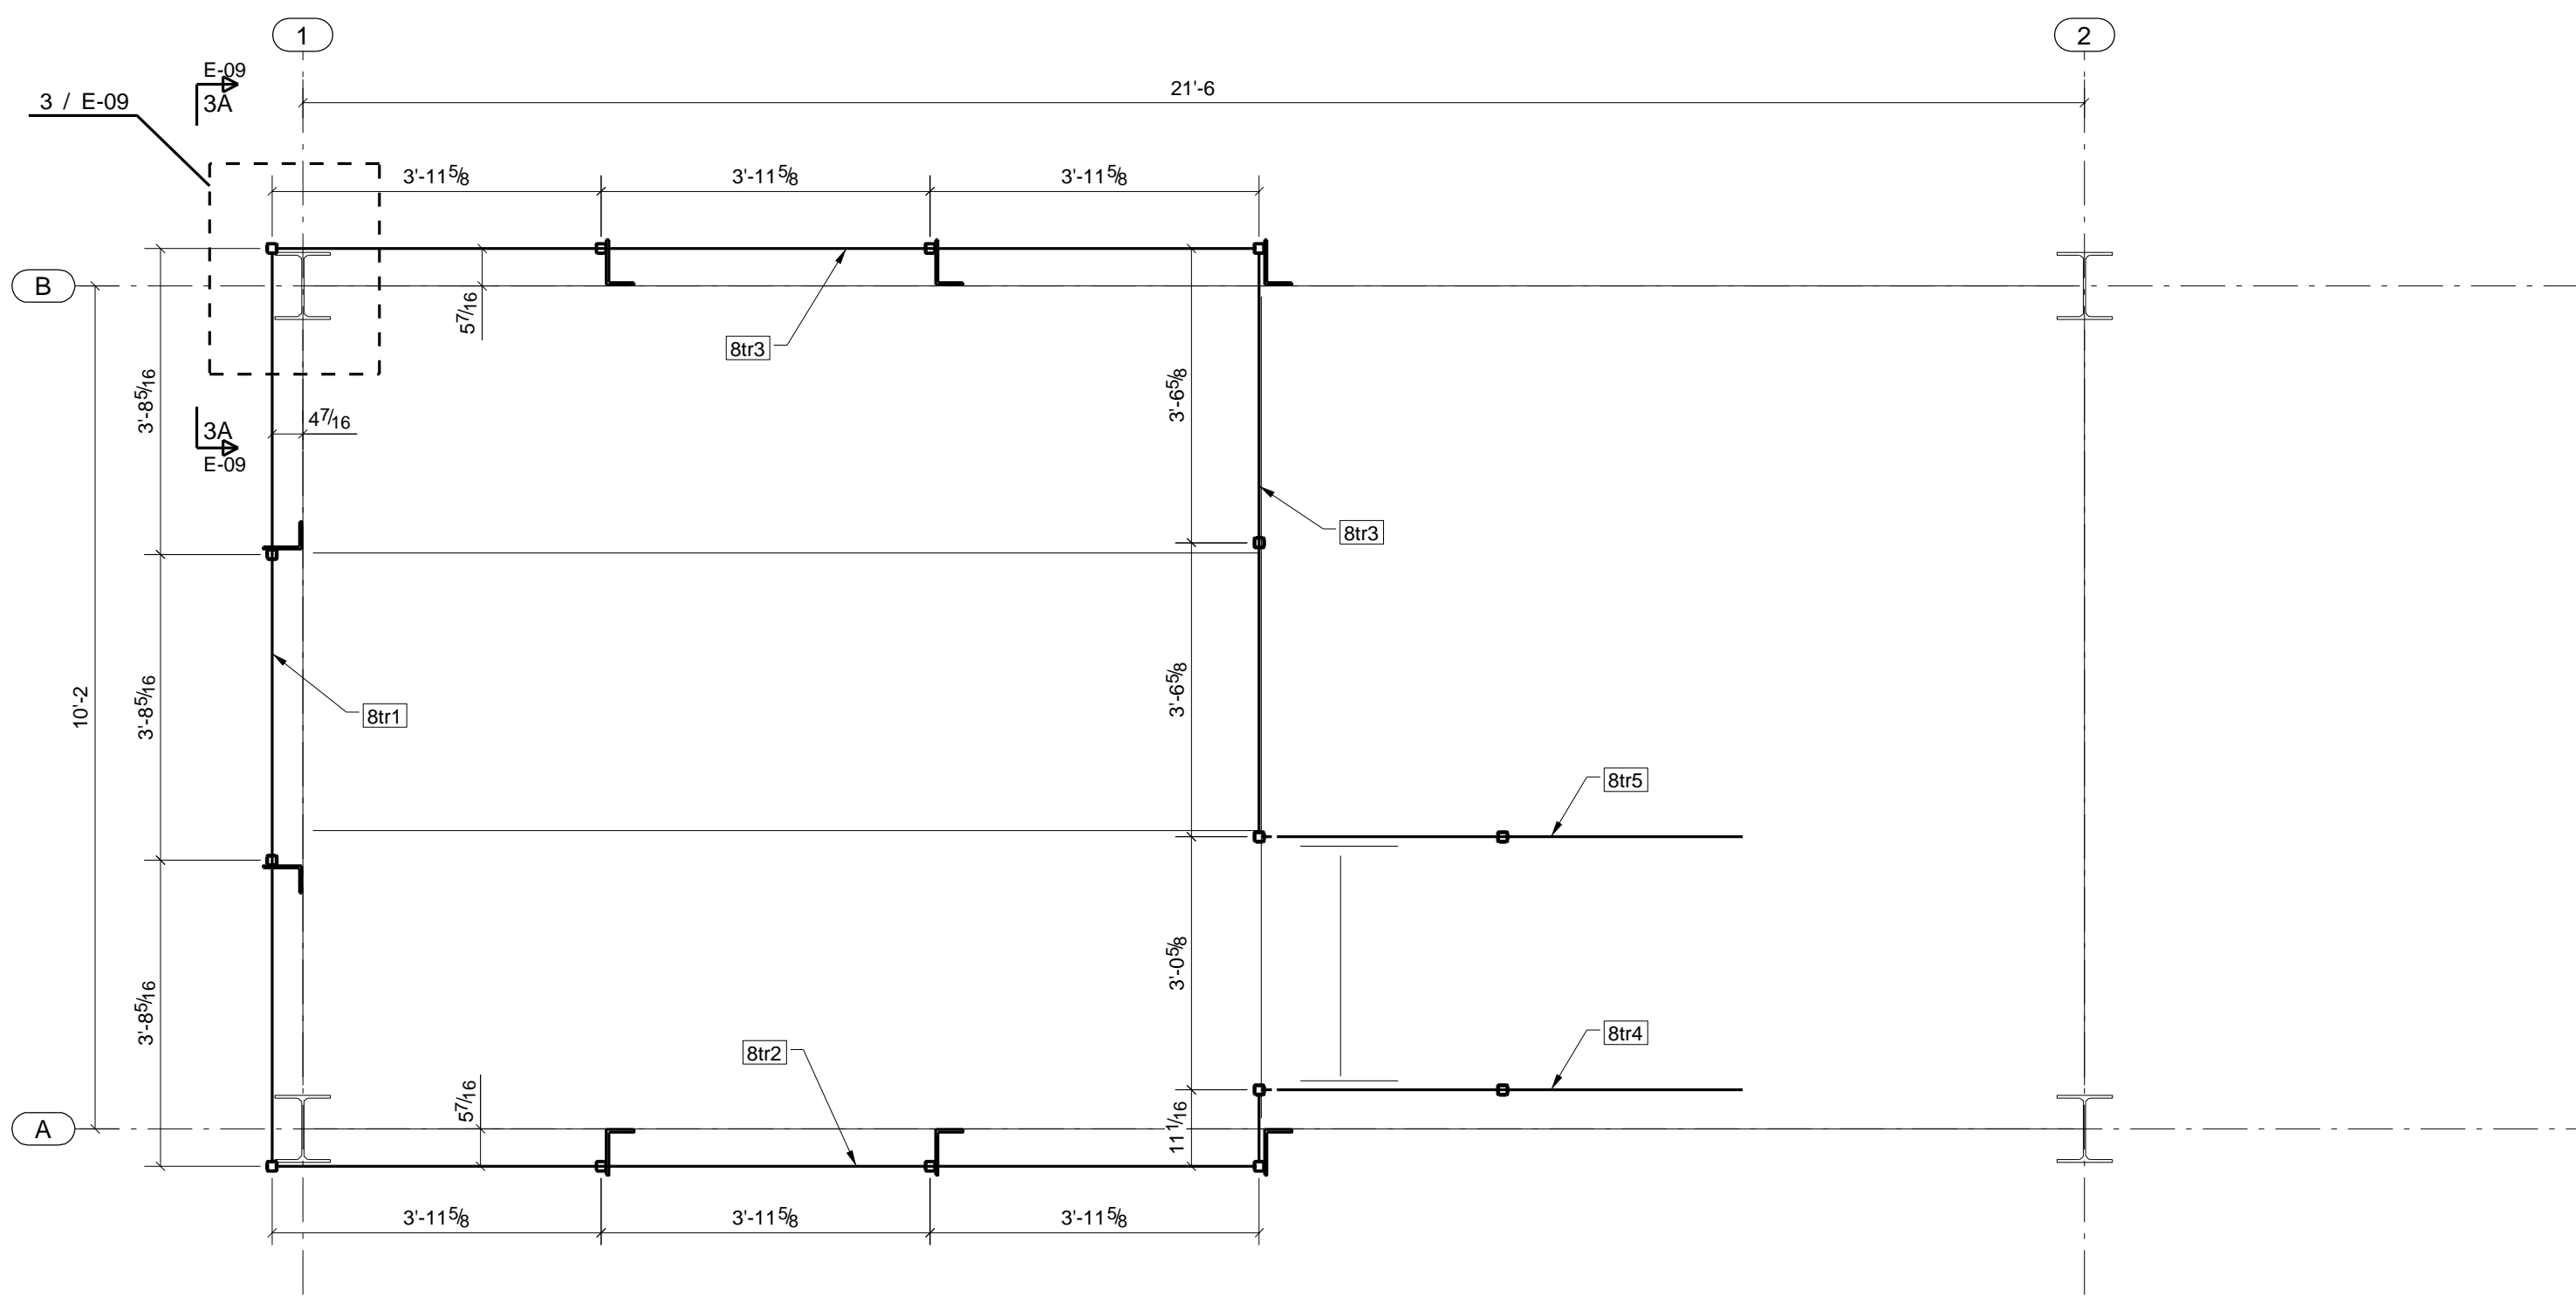


RAILING PLAN @ LEVEL 8
SCALE: 1/2" = 1'-0"


DESCRIPTION		DATE DRAWN	DRAWN BY
RAILING PLANS LEVEL 6-8		05/26/2018	JS
		CHECKED BY	BC
CONTRACTOR		LOCATION	
PROJECT NAME		ENGINEER	
DETAILING CO.		REF. DRG.	
DRAFTING SERVICES		CUST. P.O.	
REV. DESCRIPTION		DATE	ISSUED BY
1	ISSUED FOR FABRICATION	06/22/2018	JS
0	ISSUED FOR APPROVAL	05/30/2018	JS
JOB No.		DRG No.	REV.
		E-08	1

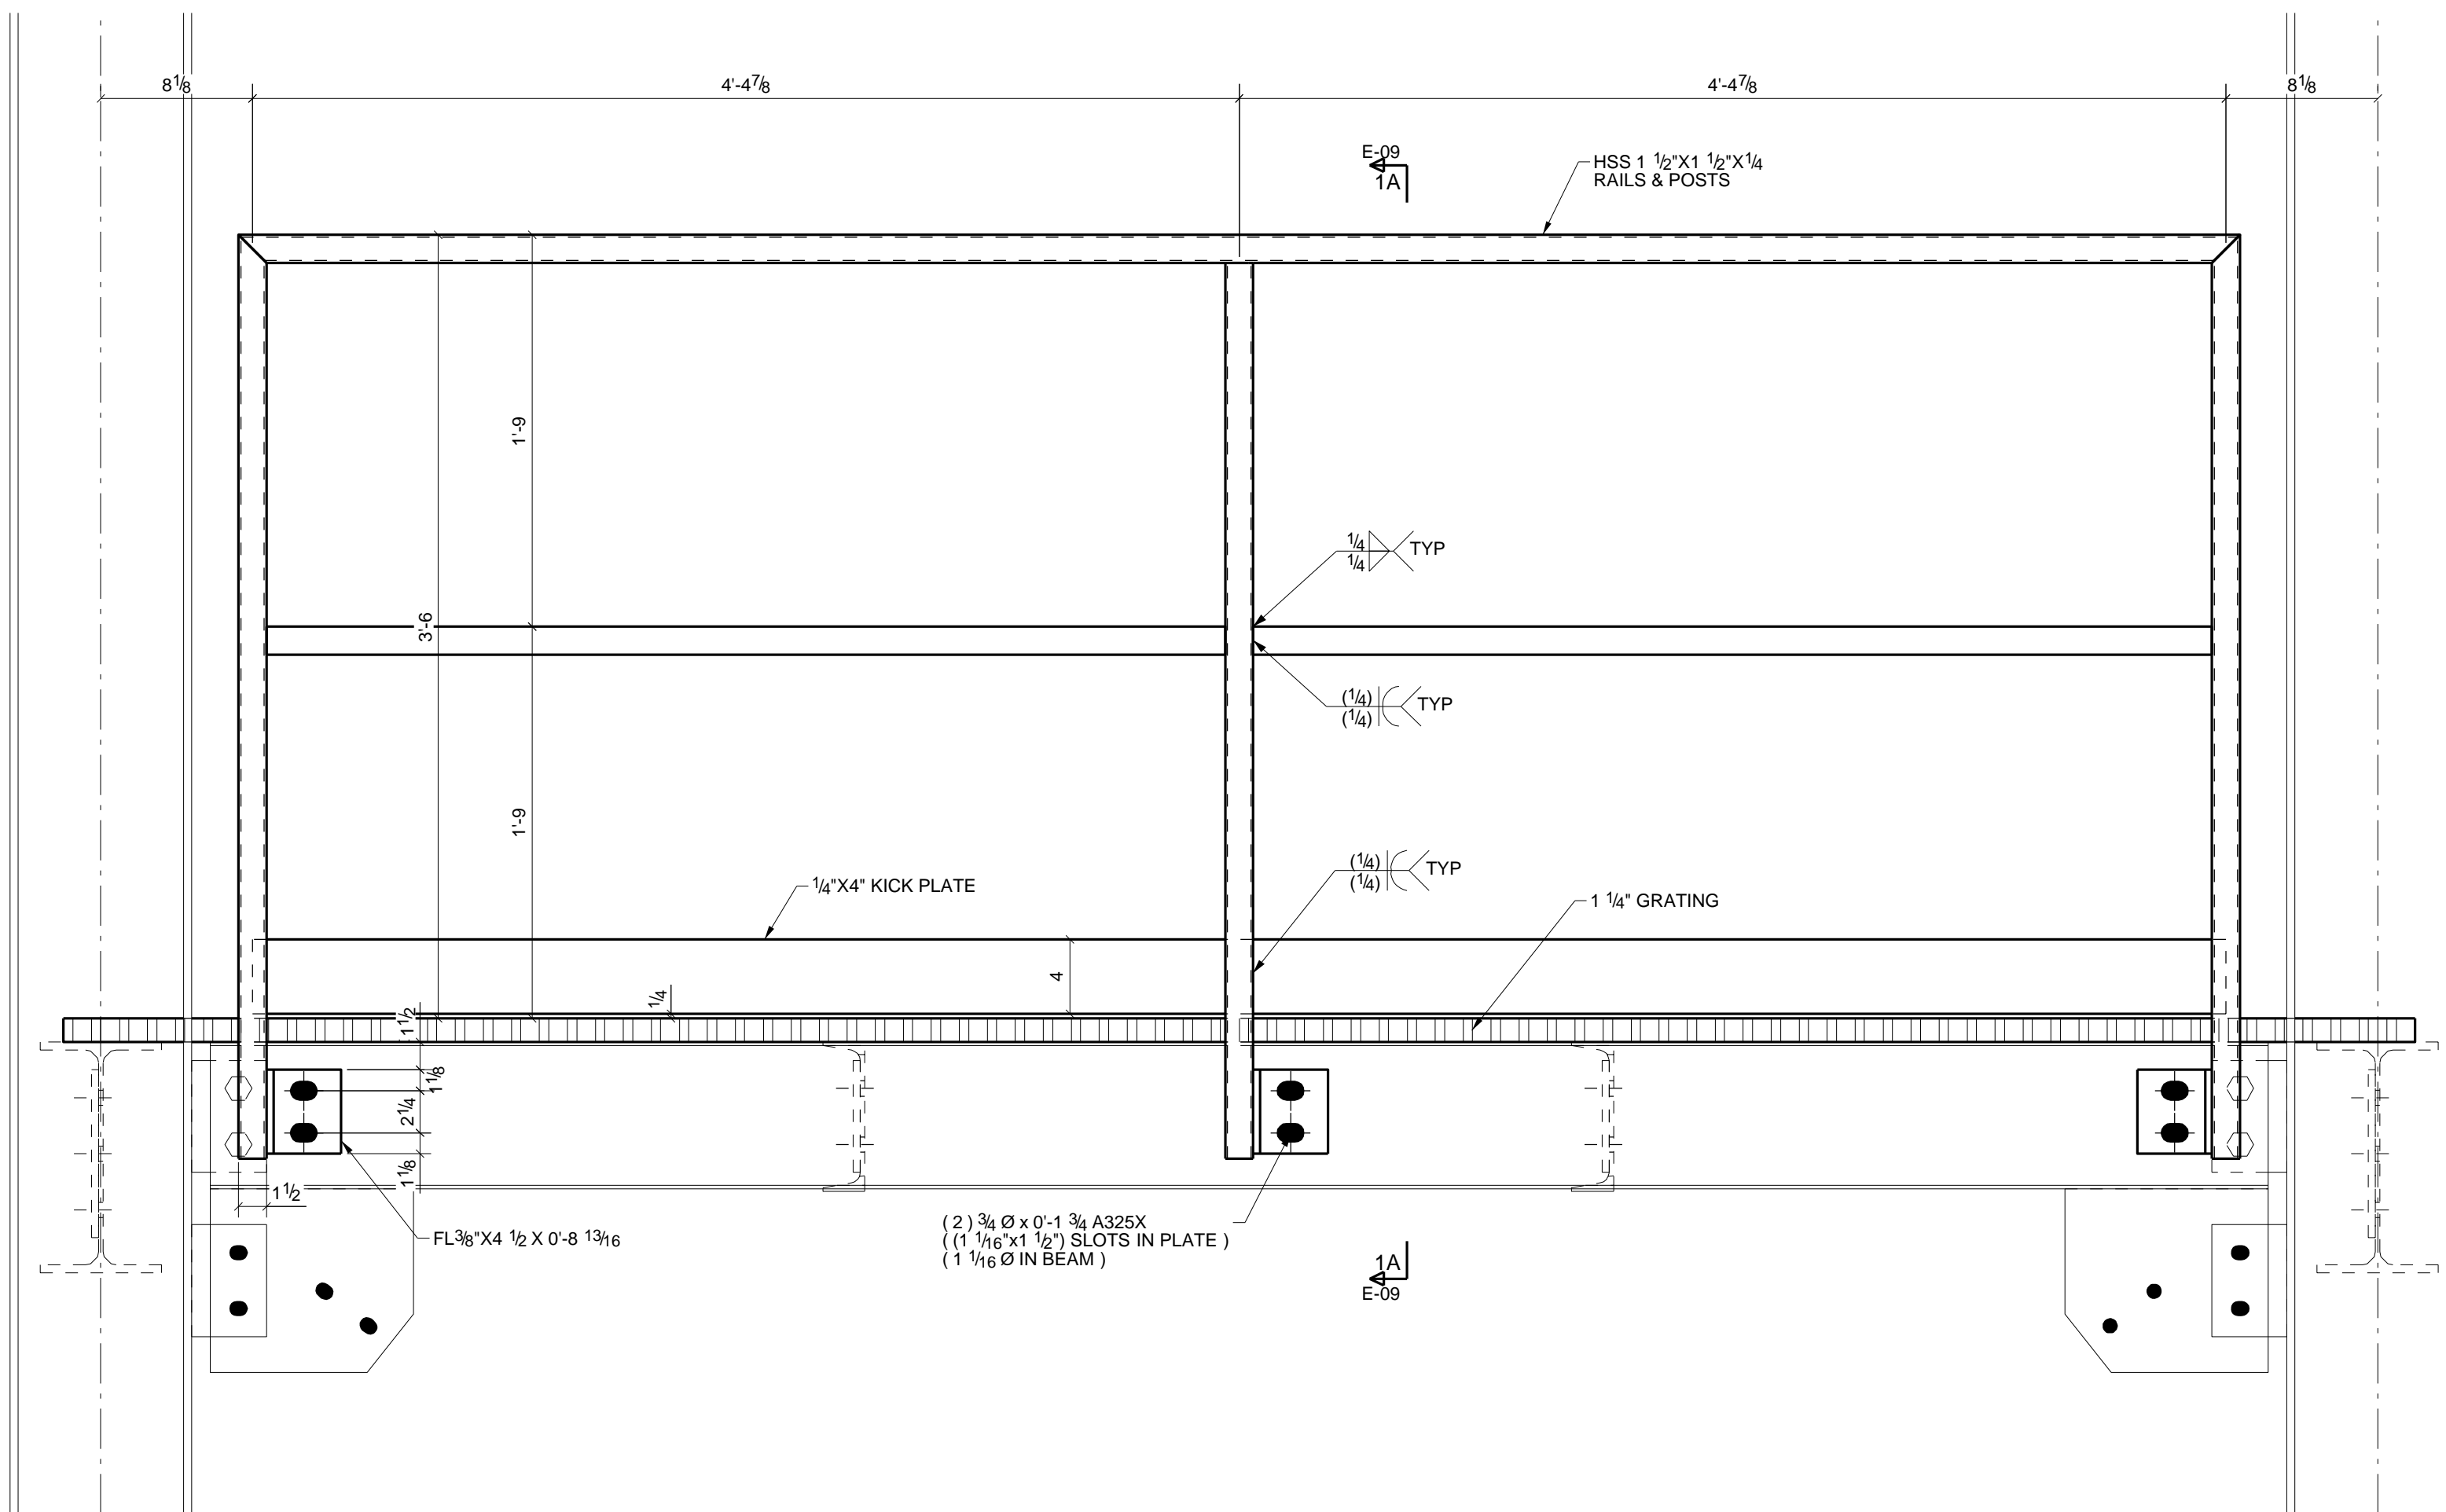


1 - 1
SCALE: 1 1/2" = 1'-0"

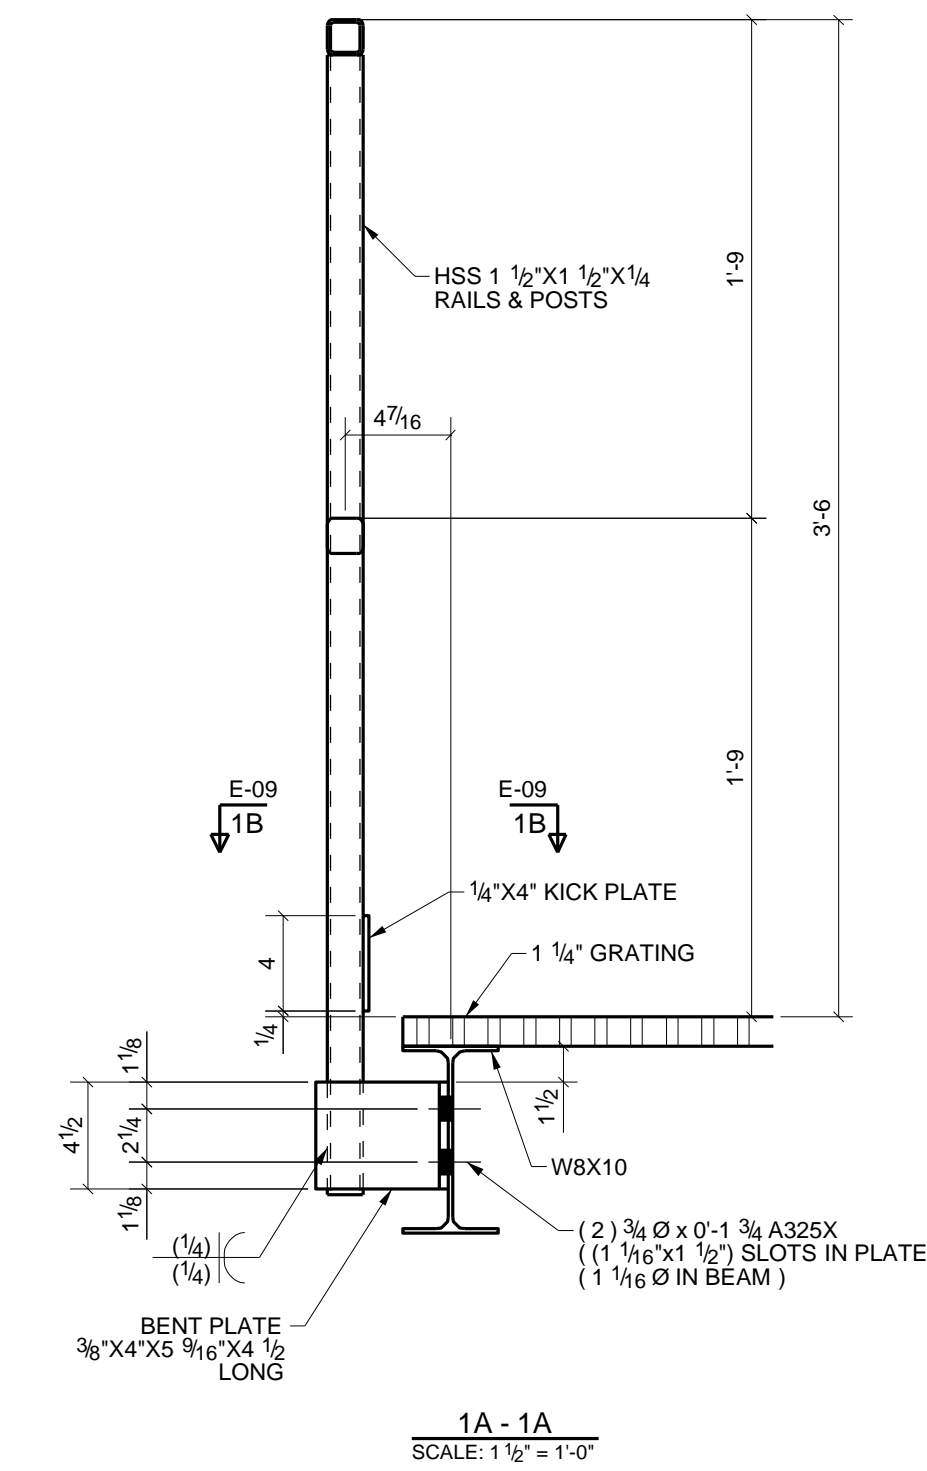


1A - 1A
SCALE: 1 1/2" = 1'-0"

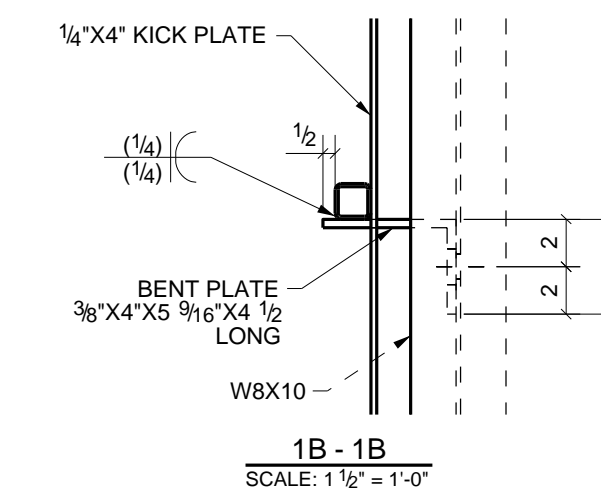


1B - 1B
SCALE: 1 1/2" = 1'-0"

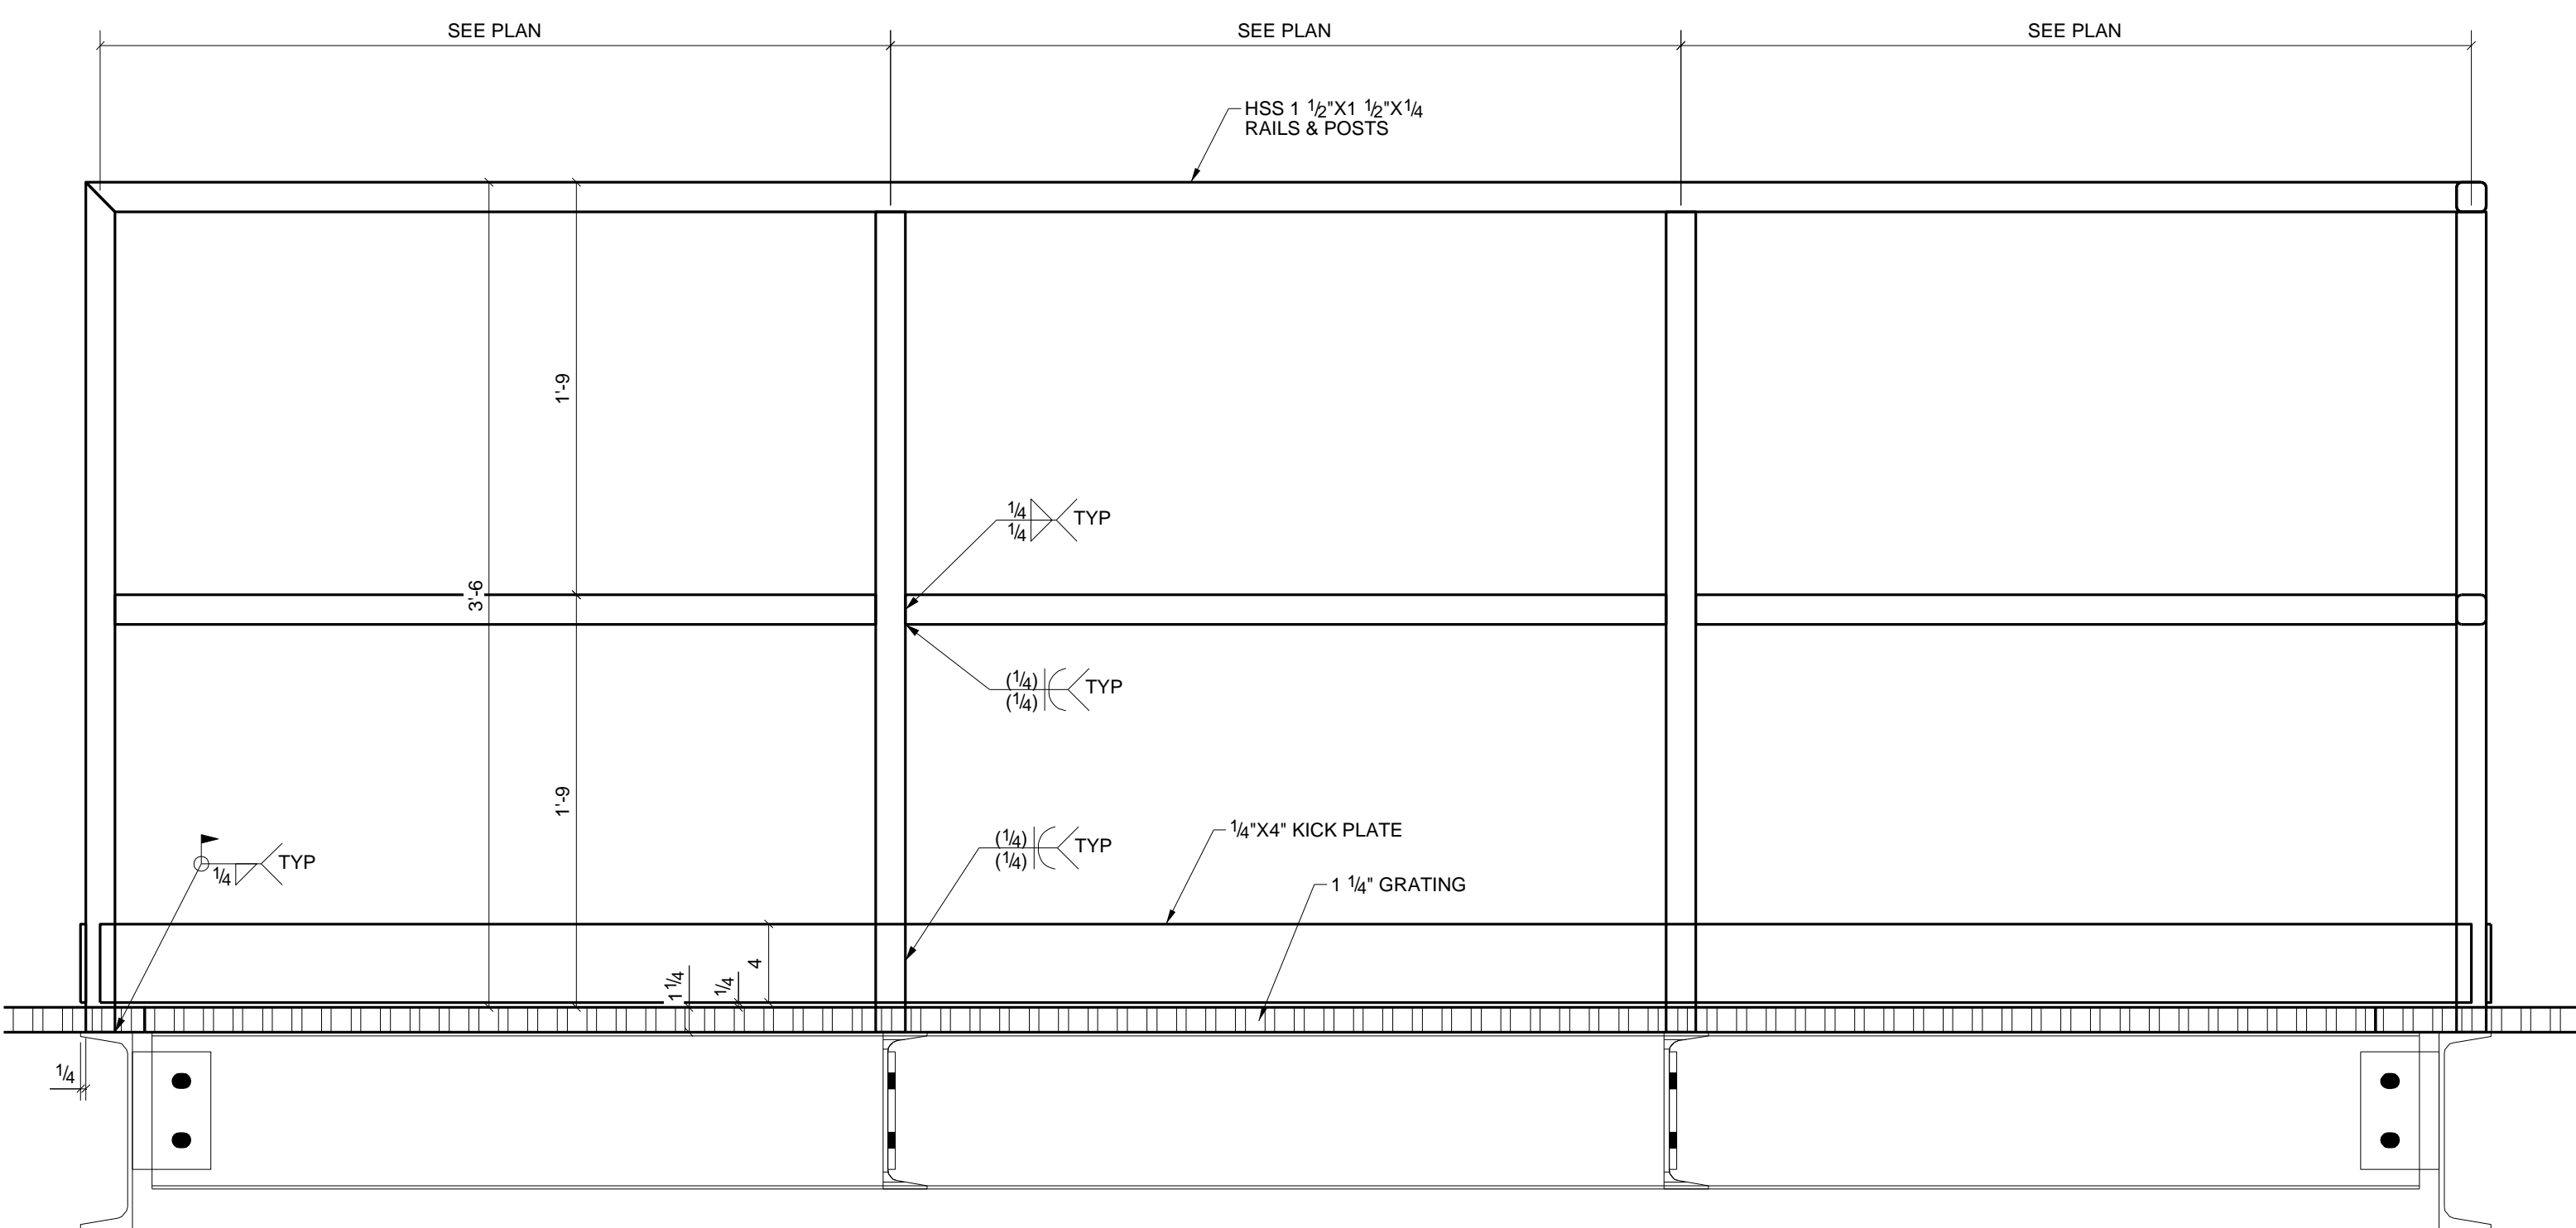

2 - 2
SCALE: 1 1/2" = 1'-0"

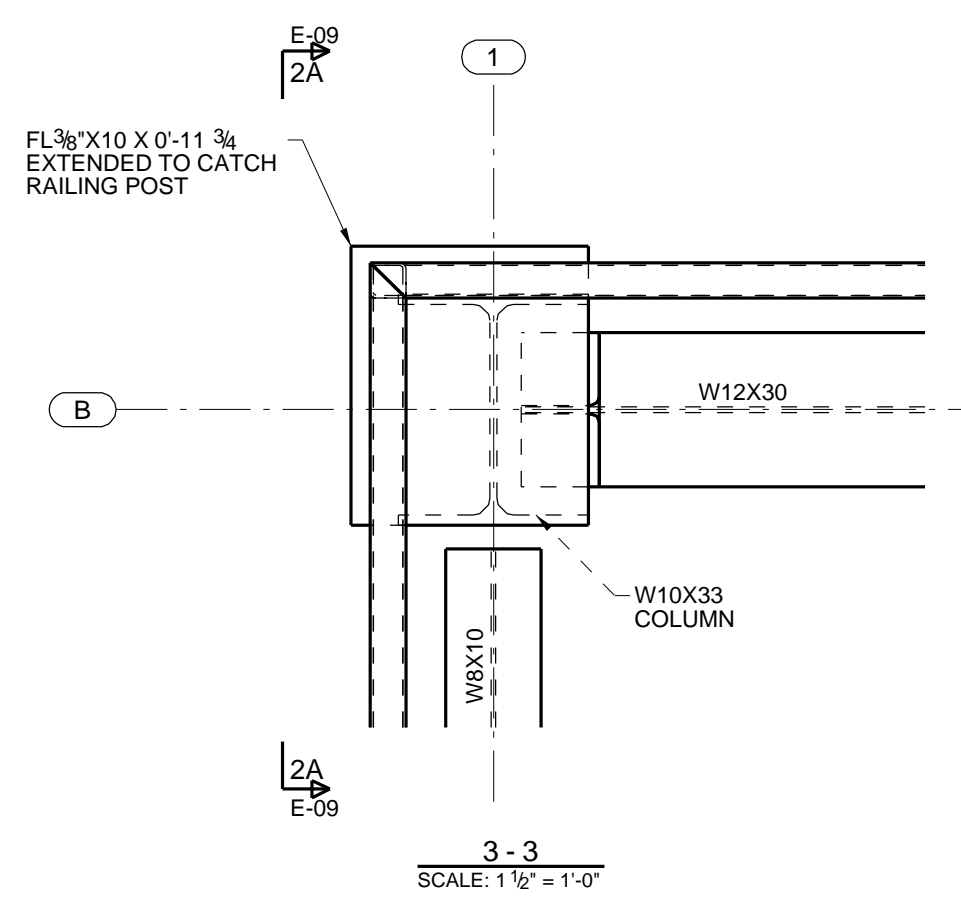

3 - 3
SCALE: 1 1/2" = 1'-0"

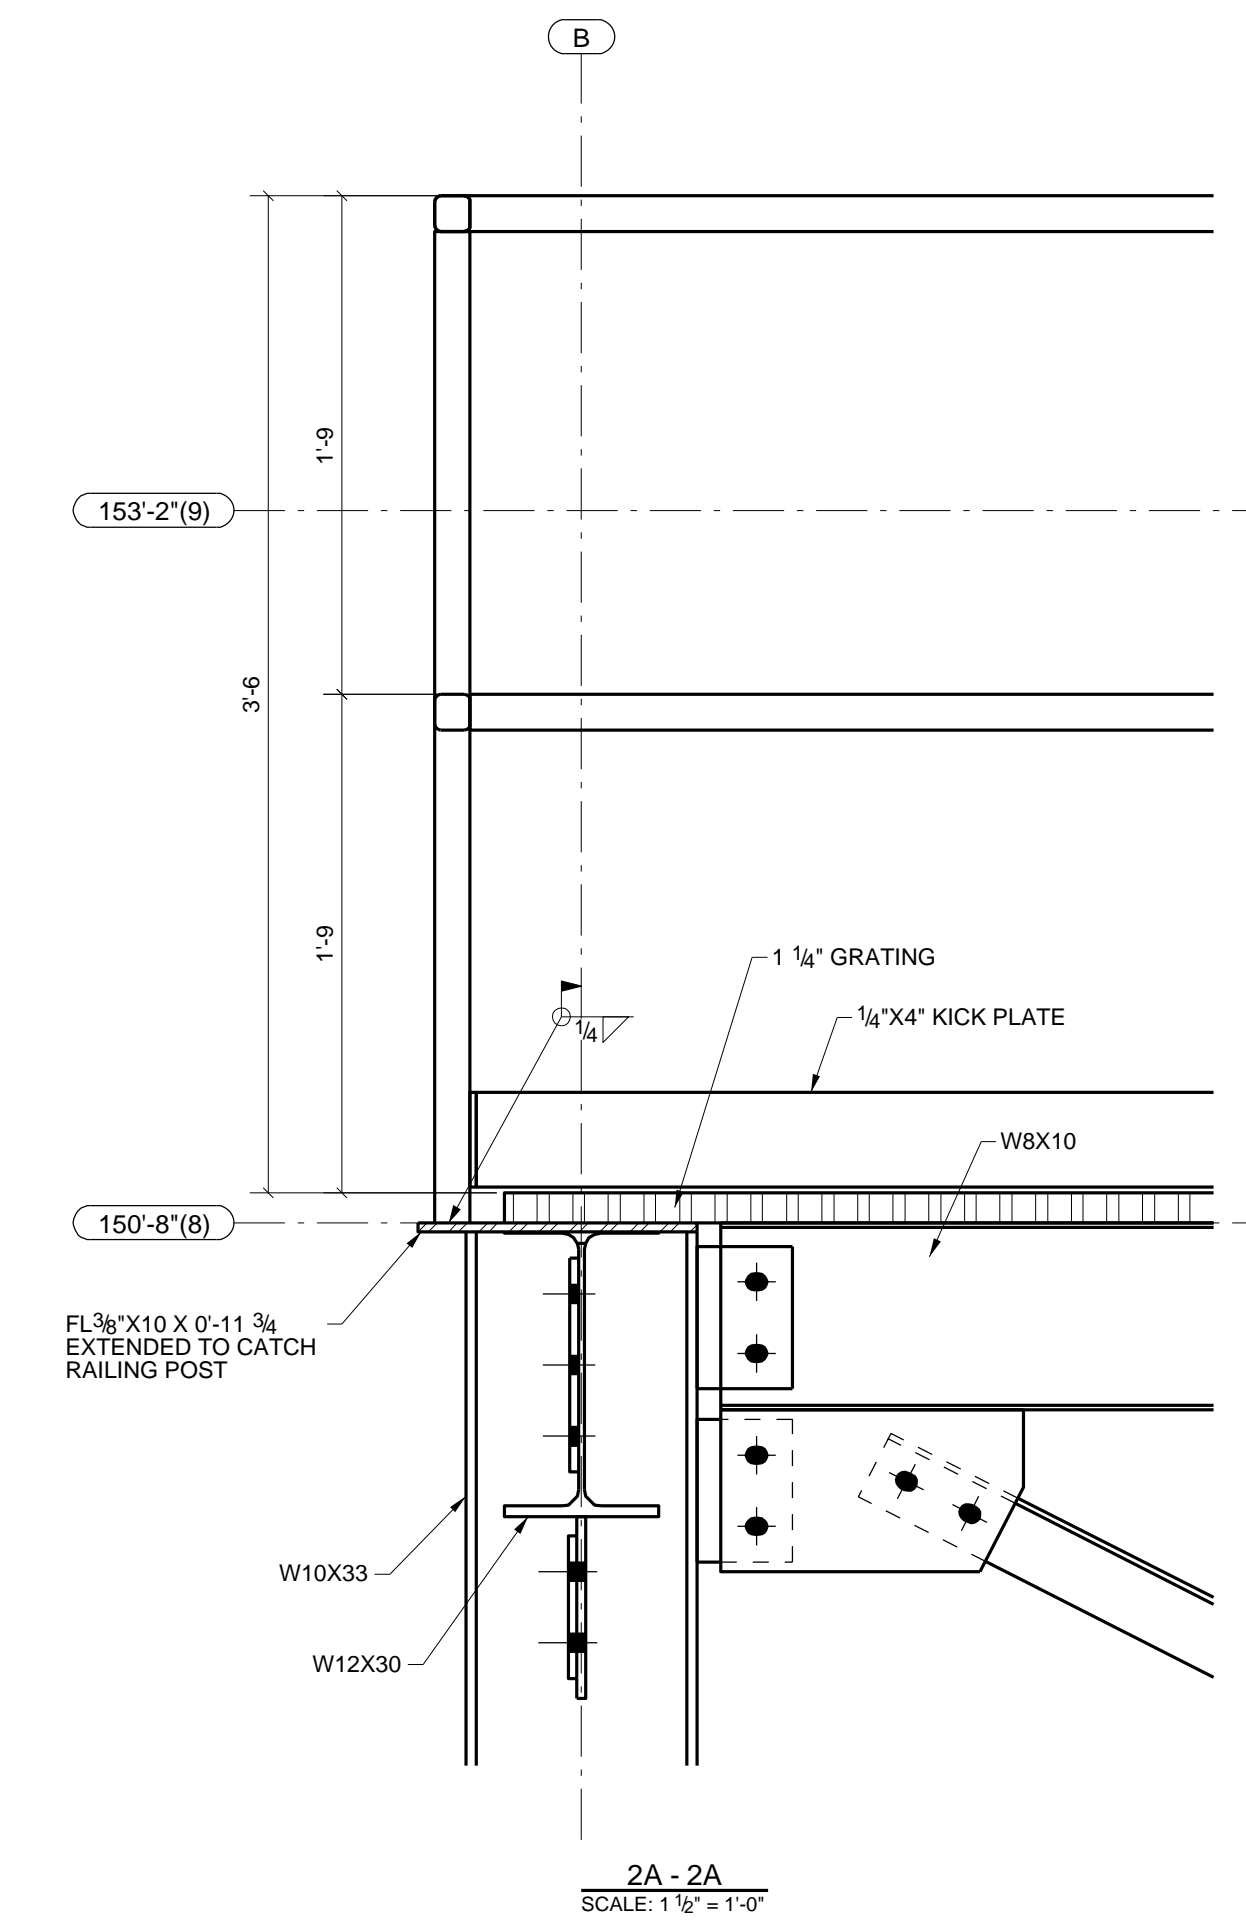

2A - 2A
SCALE: 1 1/2" = 1'-0"

DESCRIPTION	DATE DRAWN	DRAWN BY
TYPICAL RAILING DETAILS	05/29/2018	JS

CONTRACTOR	LOCATION
PROJECT NAME	ENGINEER
DETAILING CO.	REF. DRG.
DRAFTING SERVICES	

REV.	DESCRIPTION	DATE	ISSUED FOR APPROVAL	ISSUED FOR FABRICATION
1	ISSUED FOR FABRICATION	06/22/2018		
0	ISSUED FOR APPROVAL	05/30/2018		

JOB No.	DRG No.	E-09	REV.	1
---------	---------	------	------	---