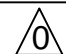


PROJECT: BUTLER RESIDENCE

SHEET INDEX

SHT	ROOM	NAME	DESCRIPTION	SHT	ROOM	NAME	DESCRIPTION
02		CLUB ROOM	FLOOR PLAN	11		CASEWORK	SECTIONS
03		STUDY	FLOOR PLAN	12		CASEWORK	SECTIONS
04		CLUB ROOM	ELEVATION	13		CASEWORK	SECTIONS
05		STUDY	ELEVATION	14		CASEWORK	SECTIONS
06		STUDY	ELEVATION	15		CASEWORK	SECTIONS
07		STUDY	ELEVATION	16		CASEWORK	SECTIONS
08		FLOATING BAR	ELEVATIONS				
09		CASEWORK	SECTIONS				
10		CASEWORK	SECTIONS				

GENERAL NOTES: FINISHES TO BE REVIEWED AND APPROVED BEFORE FABRICATION.			
REV.	DATE	BY	DESCRIPTION
0	10/07/18	MW	SUBMIT FOR APPROVAL
COMPANY			
PROJECT	BUTLER RESIDENCE		
DESCRIPTION			
DRAWN BY	MW	Drawing No.	
CHECKED BY	BC	01 OF 16	
DATE	10/07/18	Phase:	
SCALE	AS NOTED		

CLUB ROOM

PAGE 8

3
PG.4

BAR

ICE
MAKER

BEV.
CENTER

1 CLUB ROOM FLOOR PLAN

1/2" = 12"

REF:

24

18

6

82 1/2

6


196 3/8

95

6

6

GENERAL NOTES: FINISHES TO BE REVIEWED AND APPROVED BEFORE FABRICATION.			
REV.	DATE	BY	DESCRIPTION
0	10/07/18	MW	SUBMIT FOR APPROVAL
COMPANY			
PROJECT	BUTLER RESIDENCE		
DESCRIPTION			
DRAWN BY	MW	Drawing No.	
CHECKED BY	BC	02 OF 16	
DATE	10/07/18	Phase:	
SCALE	AS NOTED	0	

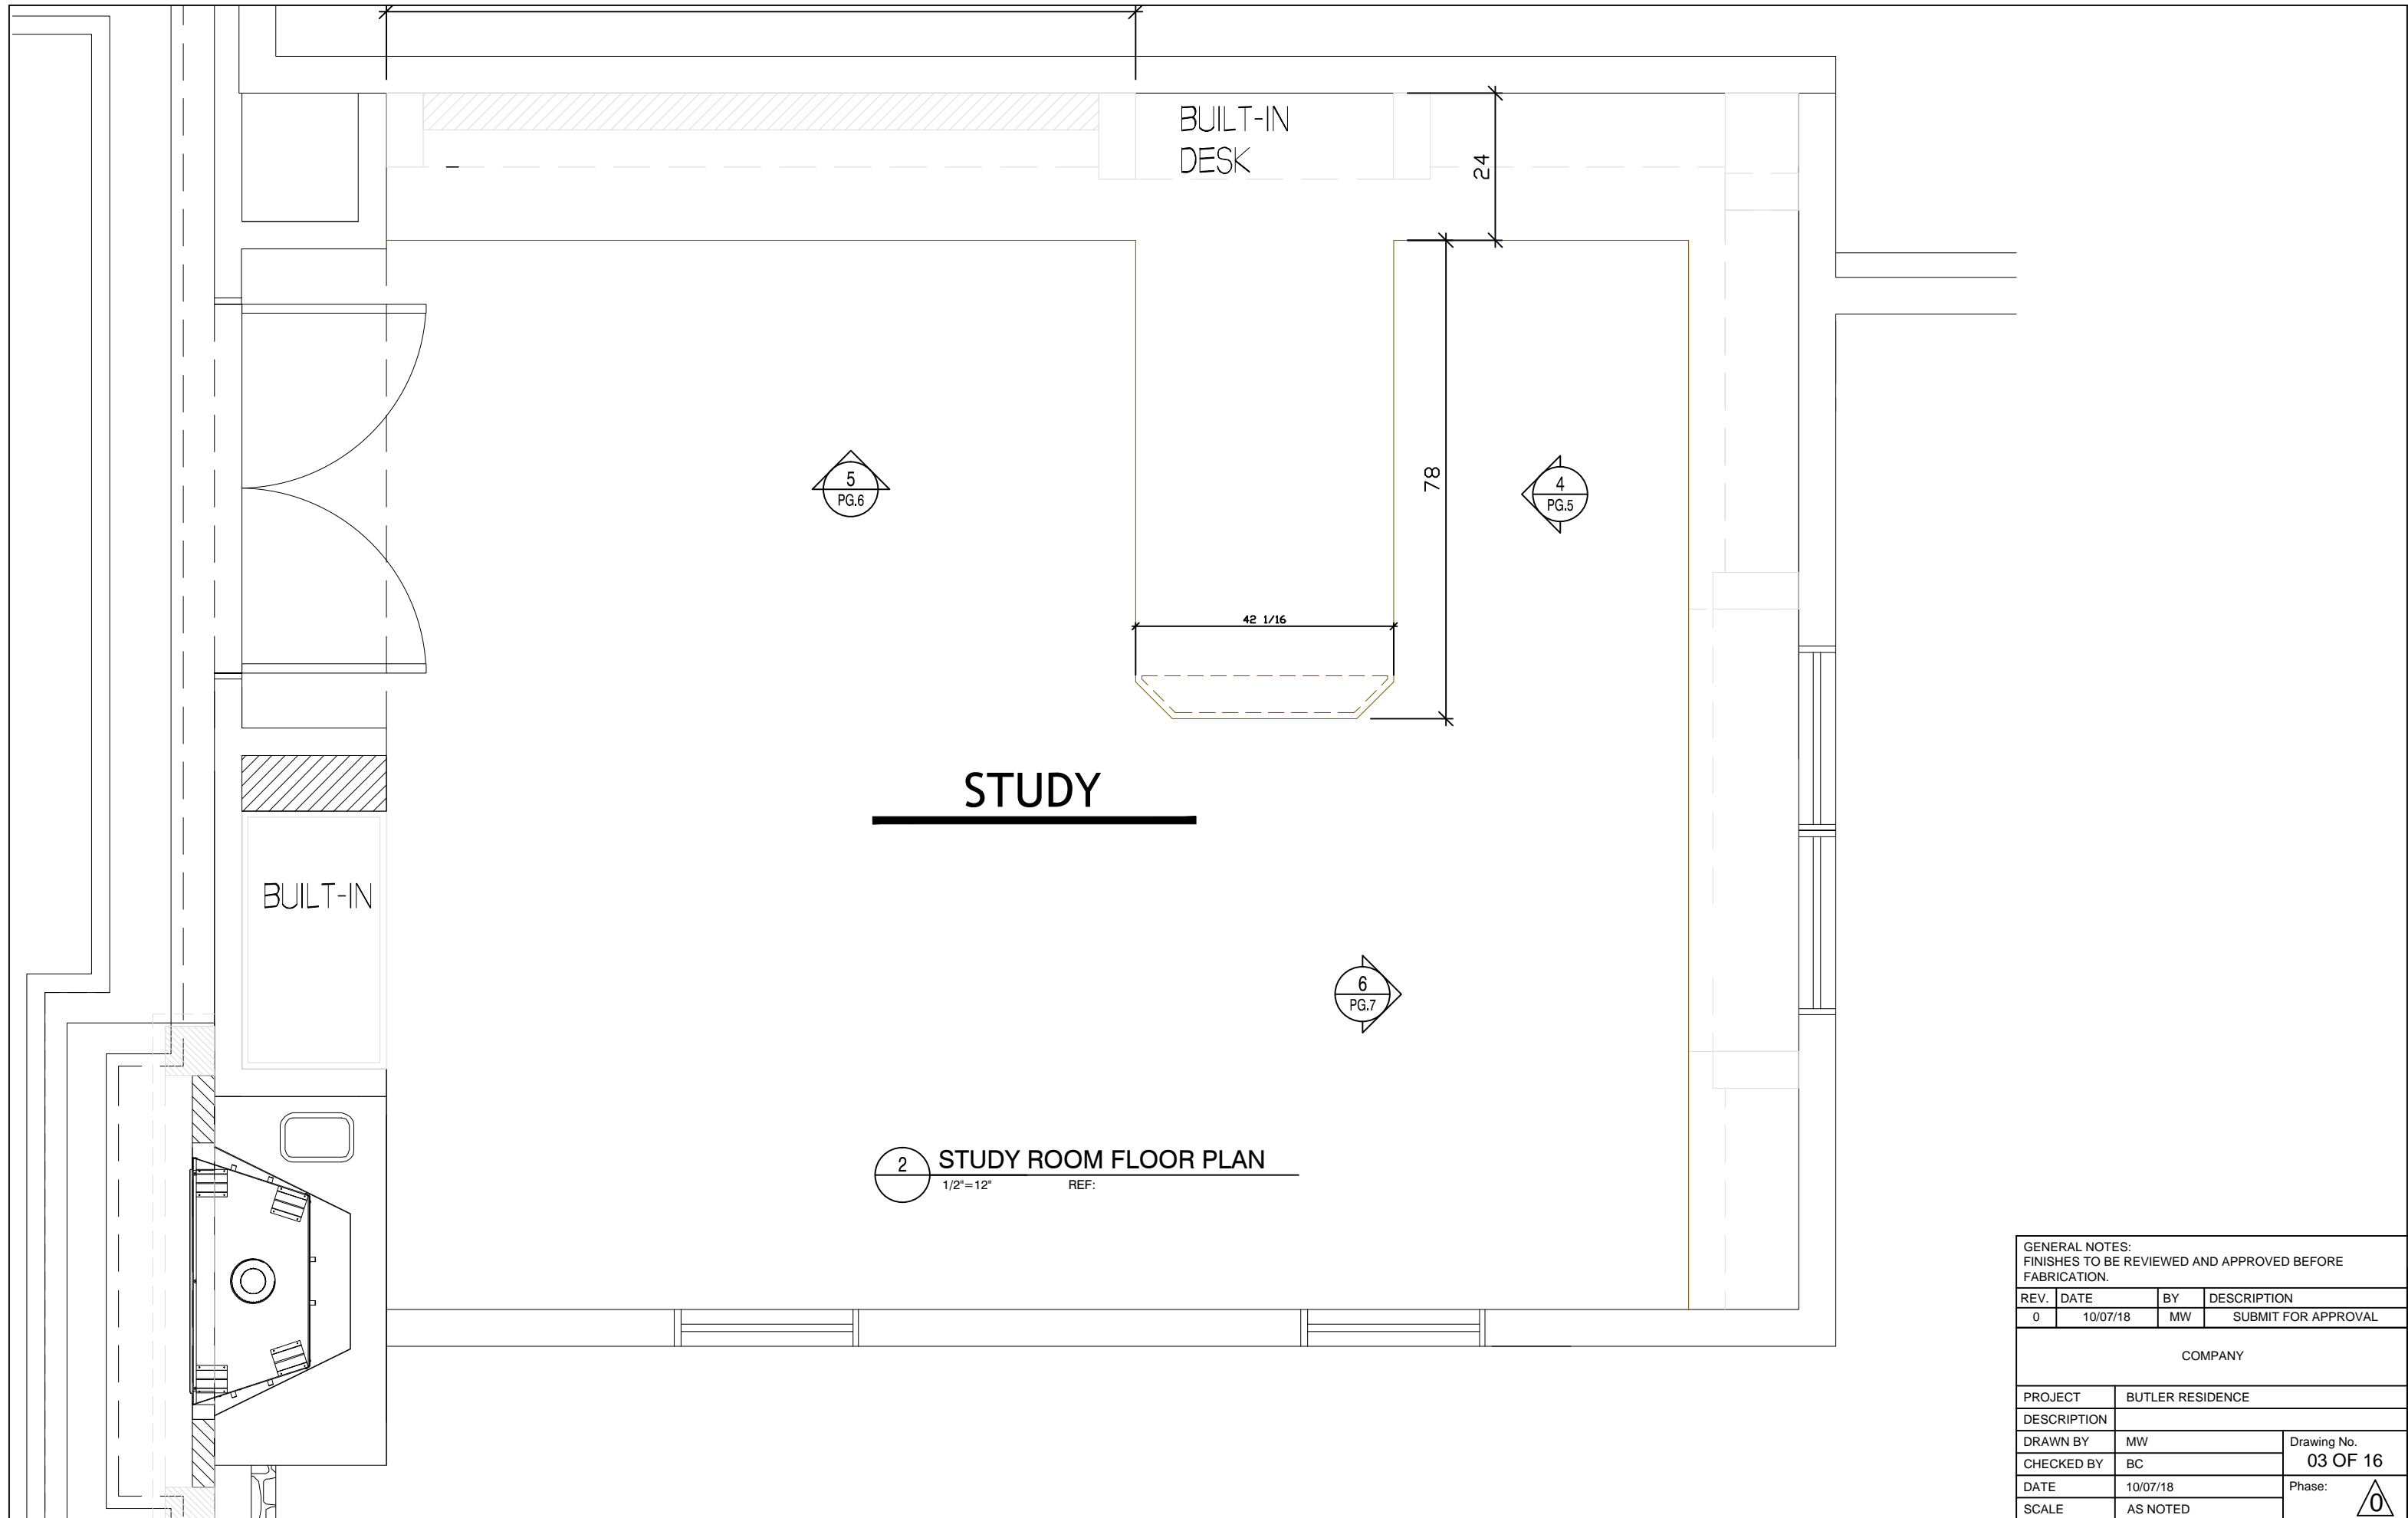

BUILT-IN
DESK

24

78

42 1/16

5
PG.6

4
PG.5

6
PG.7

STUDY

BUILT-IN


2 **STUDY ROOM FLOOR PLAN**
1/2"=12" REF:

GENERAL NOTES:
FINISHES TO BE REVIEWED AND APPROVED BEFORE
FABRICATION.

REV.	DATE	BY	DESCRIPTION
0	10/07/18	MW	SUBMIT FOR APPROVAL

COMPANY

PROJECT	BUTLER RESIDENCE		
DESCRIPTION			
DRAWN BY	MW	Drawing No.	03 OF 16
CHECKED BY	BC	Phase:	0
DATE	10/07/18		
SCALE	AS NOTED		

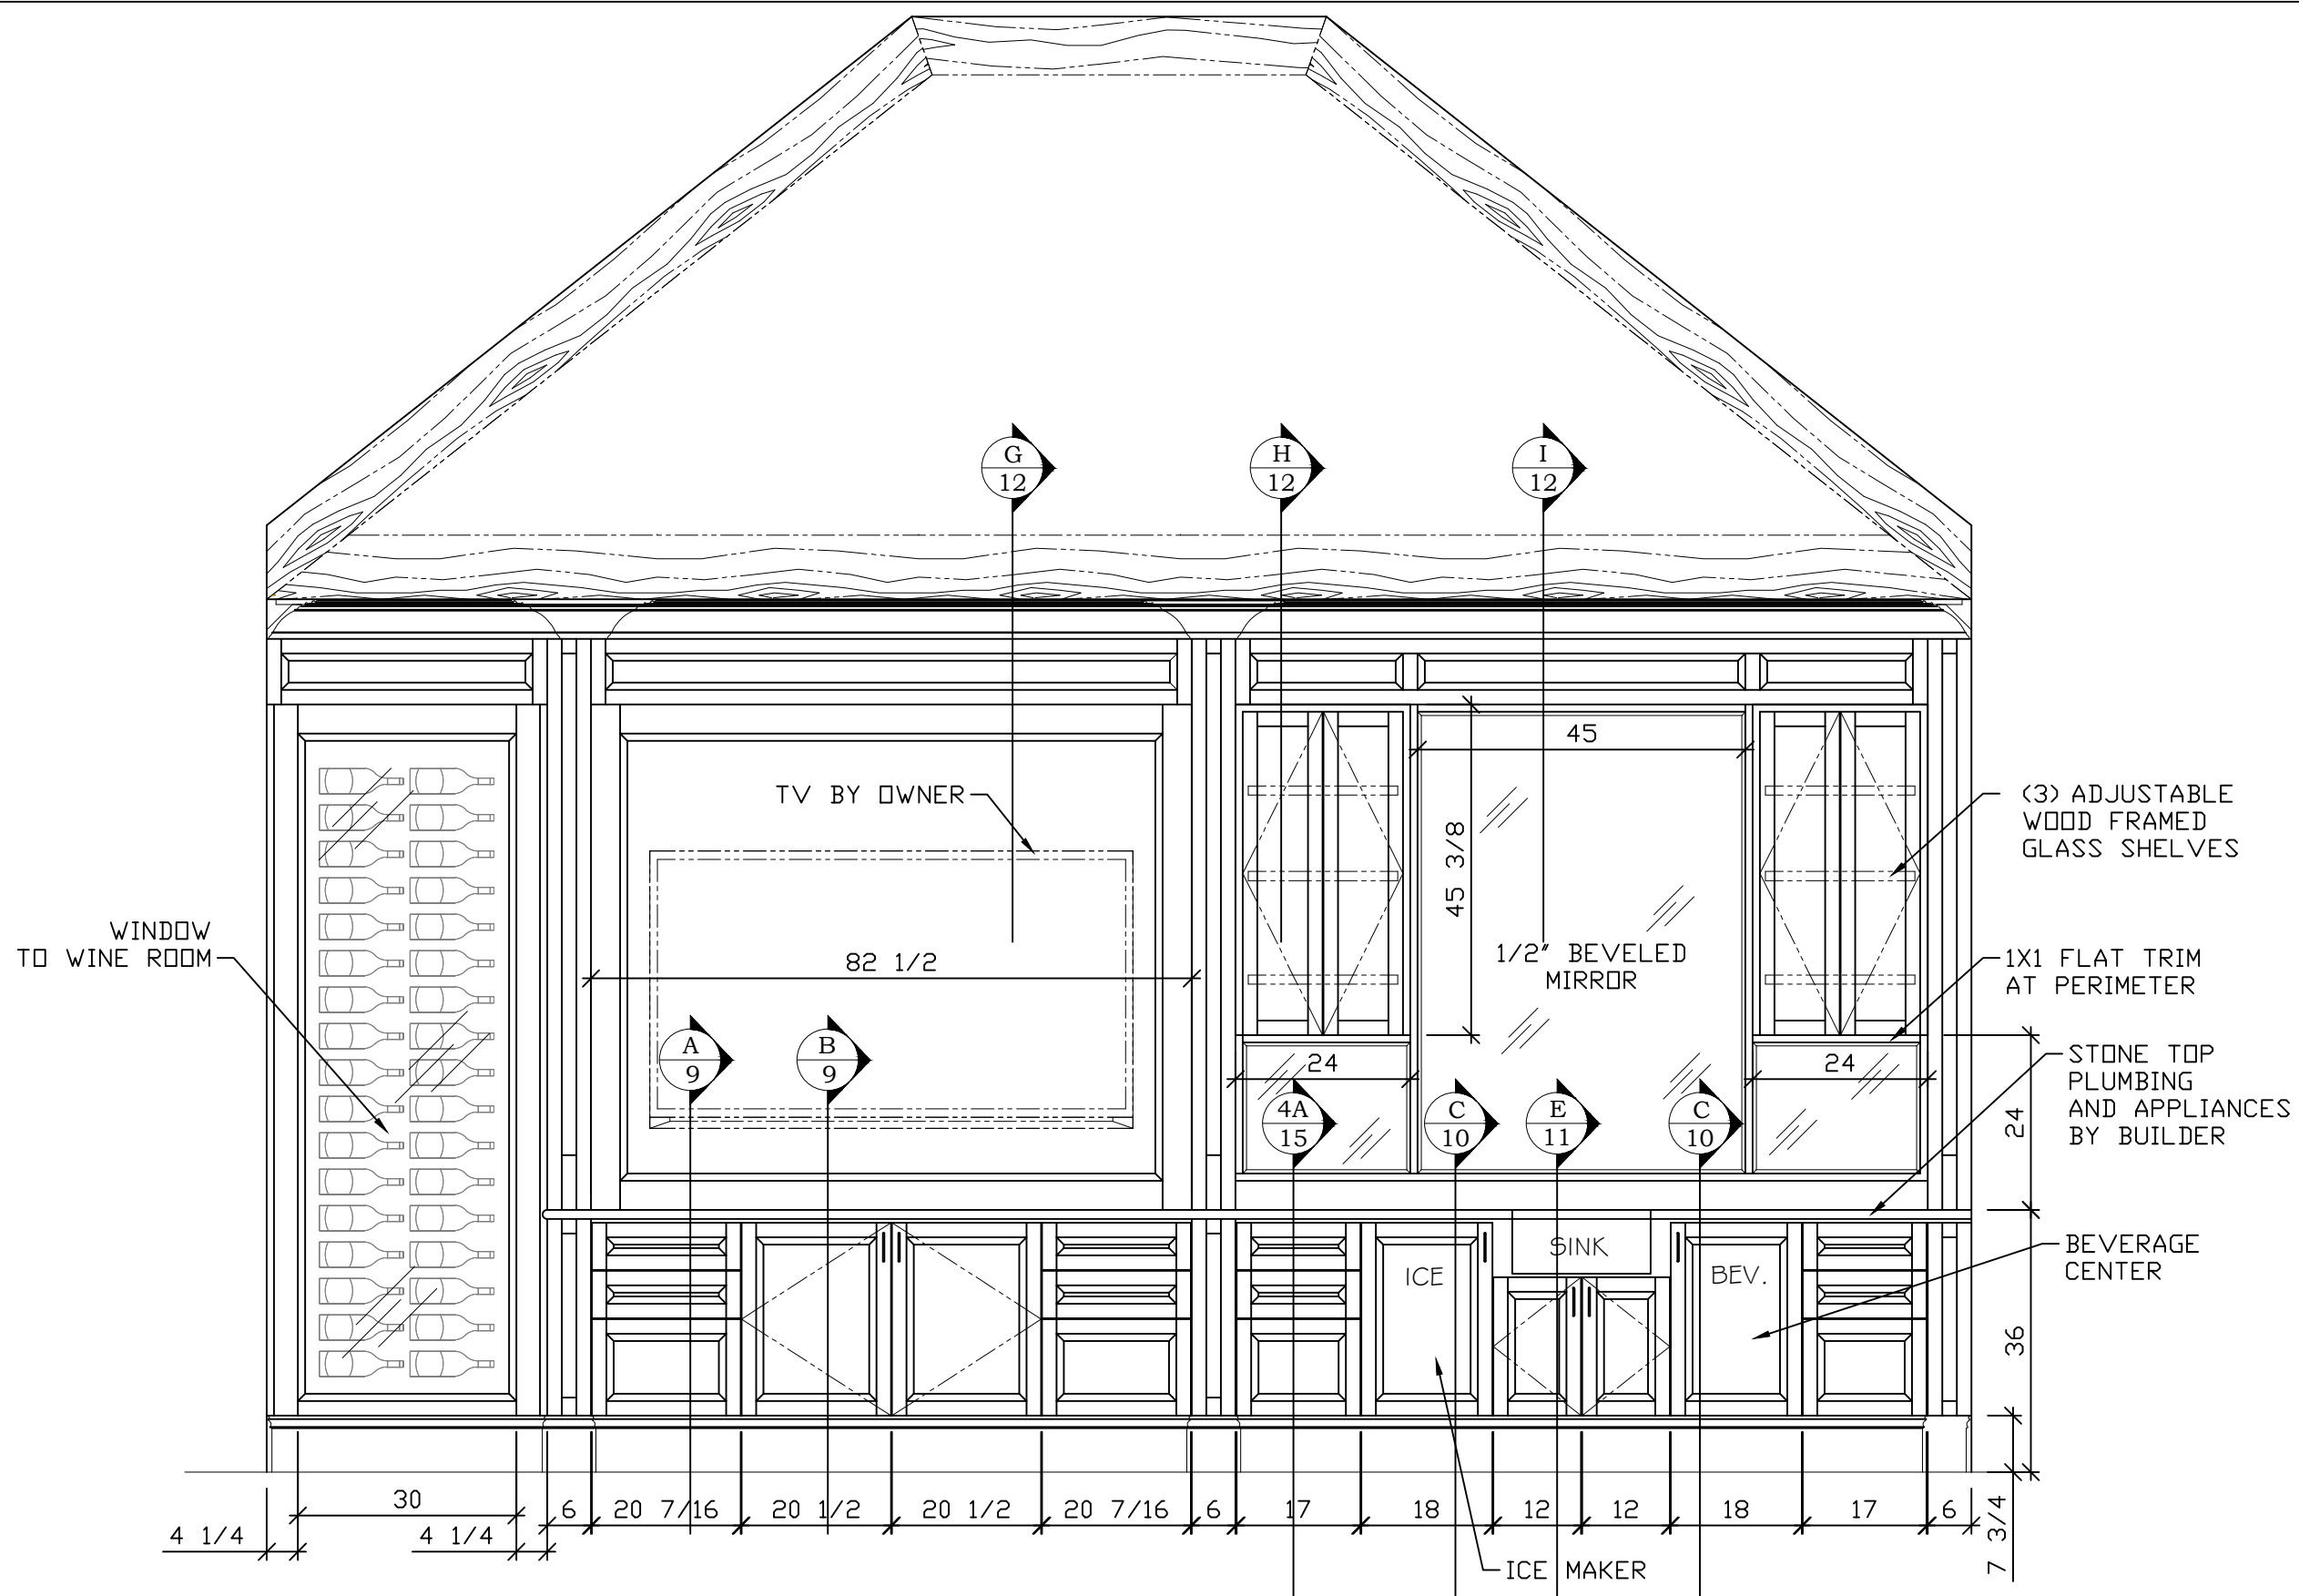

GENERAL NOTES:
FINISHES TO BE REVIEWED AND APPROVED BEFORE FABRICATION.

REV.	DATE	BY	DESCRIPTION
0	10/07/18	MW	SUBMIT FOR APPROVAL

COMPANY

PROJECT BUTLER RESIDENCE

DESCRIPTION


DRAWN BY MW Drawing No. 04 OF 16

CHECKED BY BC

DATE 10/07/18 Phase: 0


SCALE AS NOTED

3 CLUB ROOM ELEVATION
1/2"=12" REF:

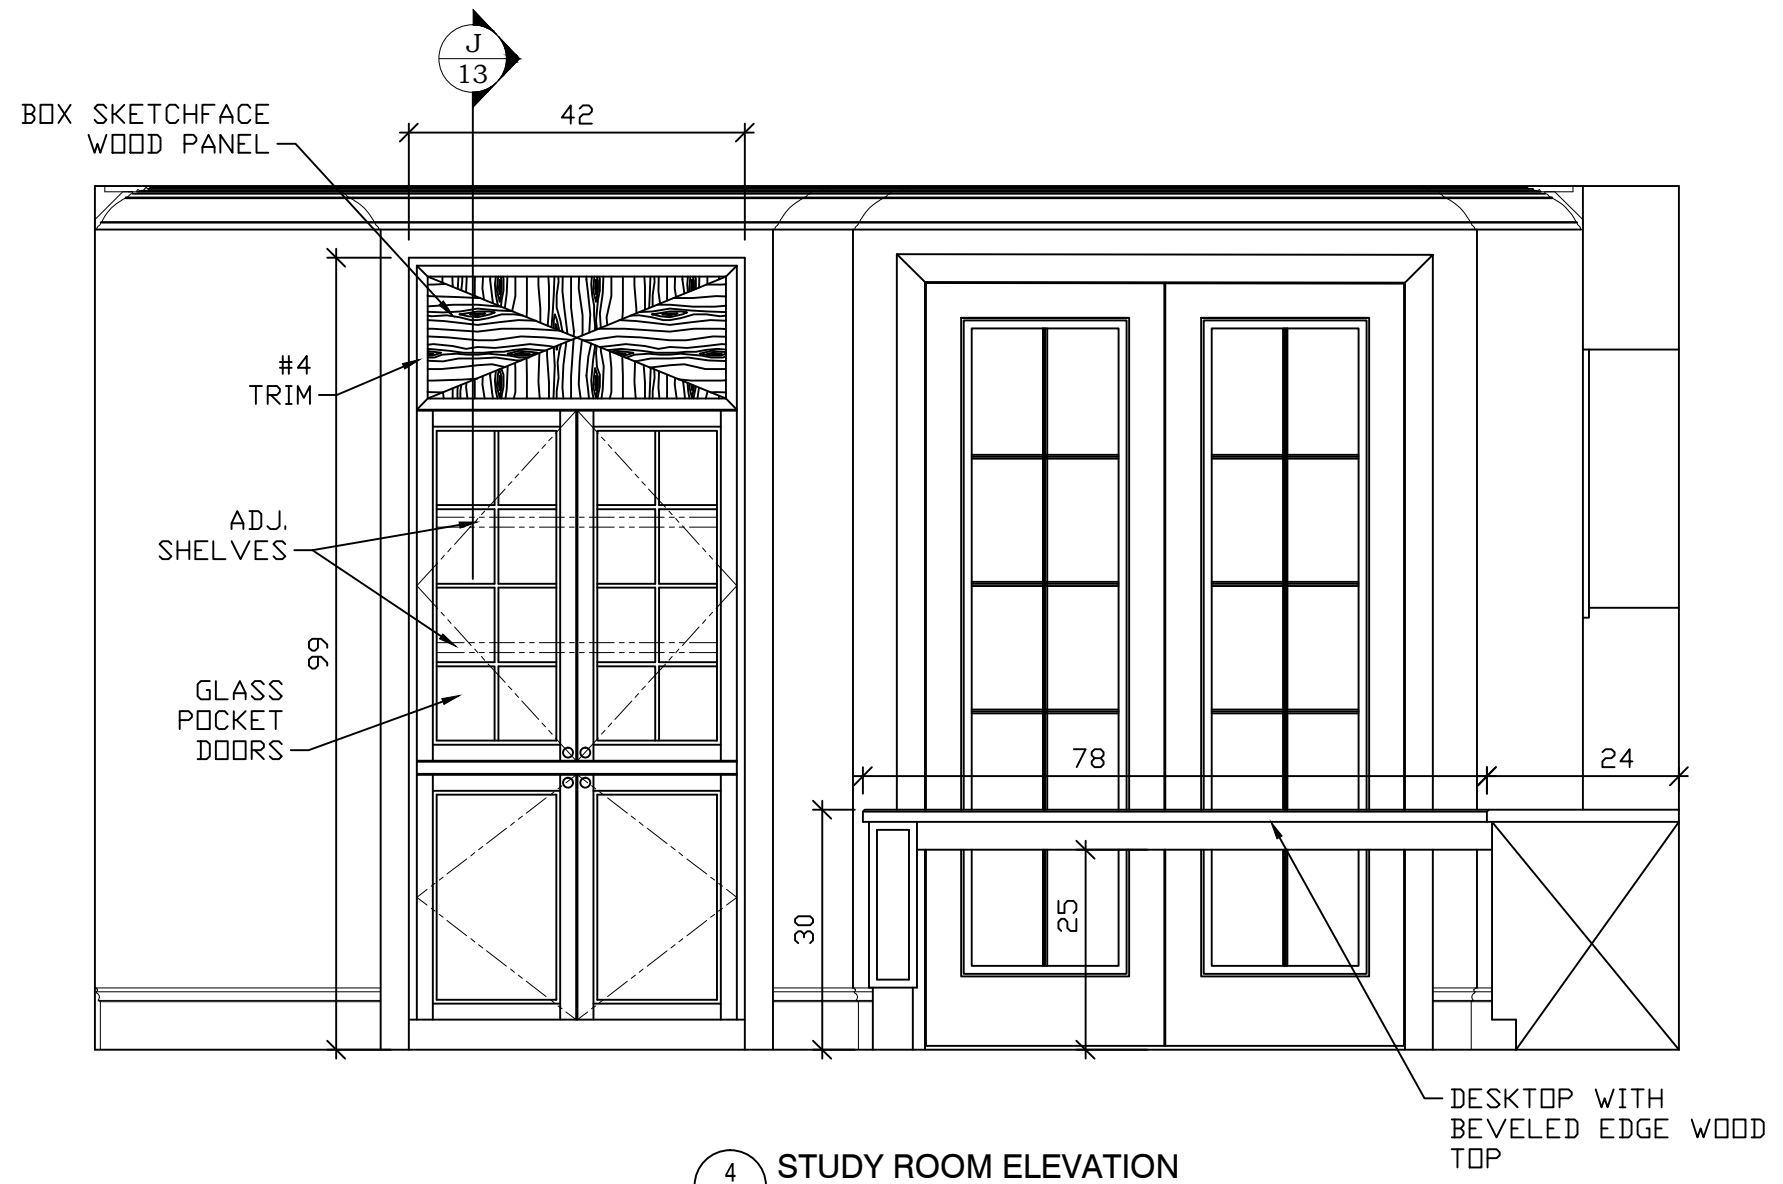


4 STUDY ROOM ELEVATION
 1/2"=12" REF:

GENERAL NOTES: FINISHES TO BE REVIEWED AND APPROVED BEFORE FABRICATION.			
REV.	DATE	BY	DESCRIPTION
0	10/07/18	MW	SUBMIT FOR APPROVAL
COMPANY			
PROJECT	BUTLER RESIDENCE		
DESCRIPTION			
DRAWN BY	MW	Drawing No.	
CHECKED BY	BC	05 OF 16	
DATE	10/07/18	Phase:	
SCALE	AS NOTED	0	

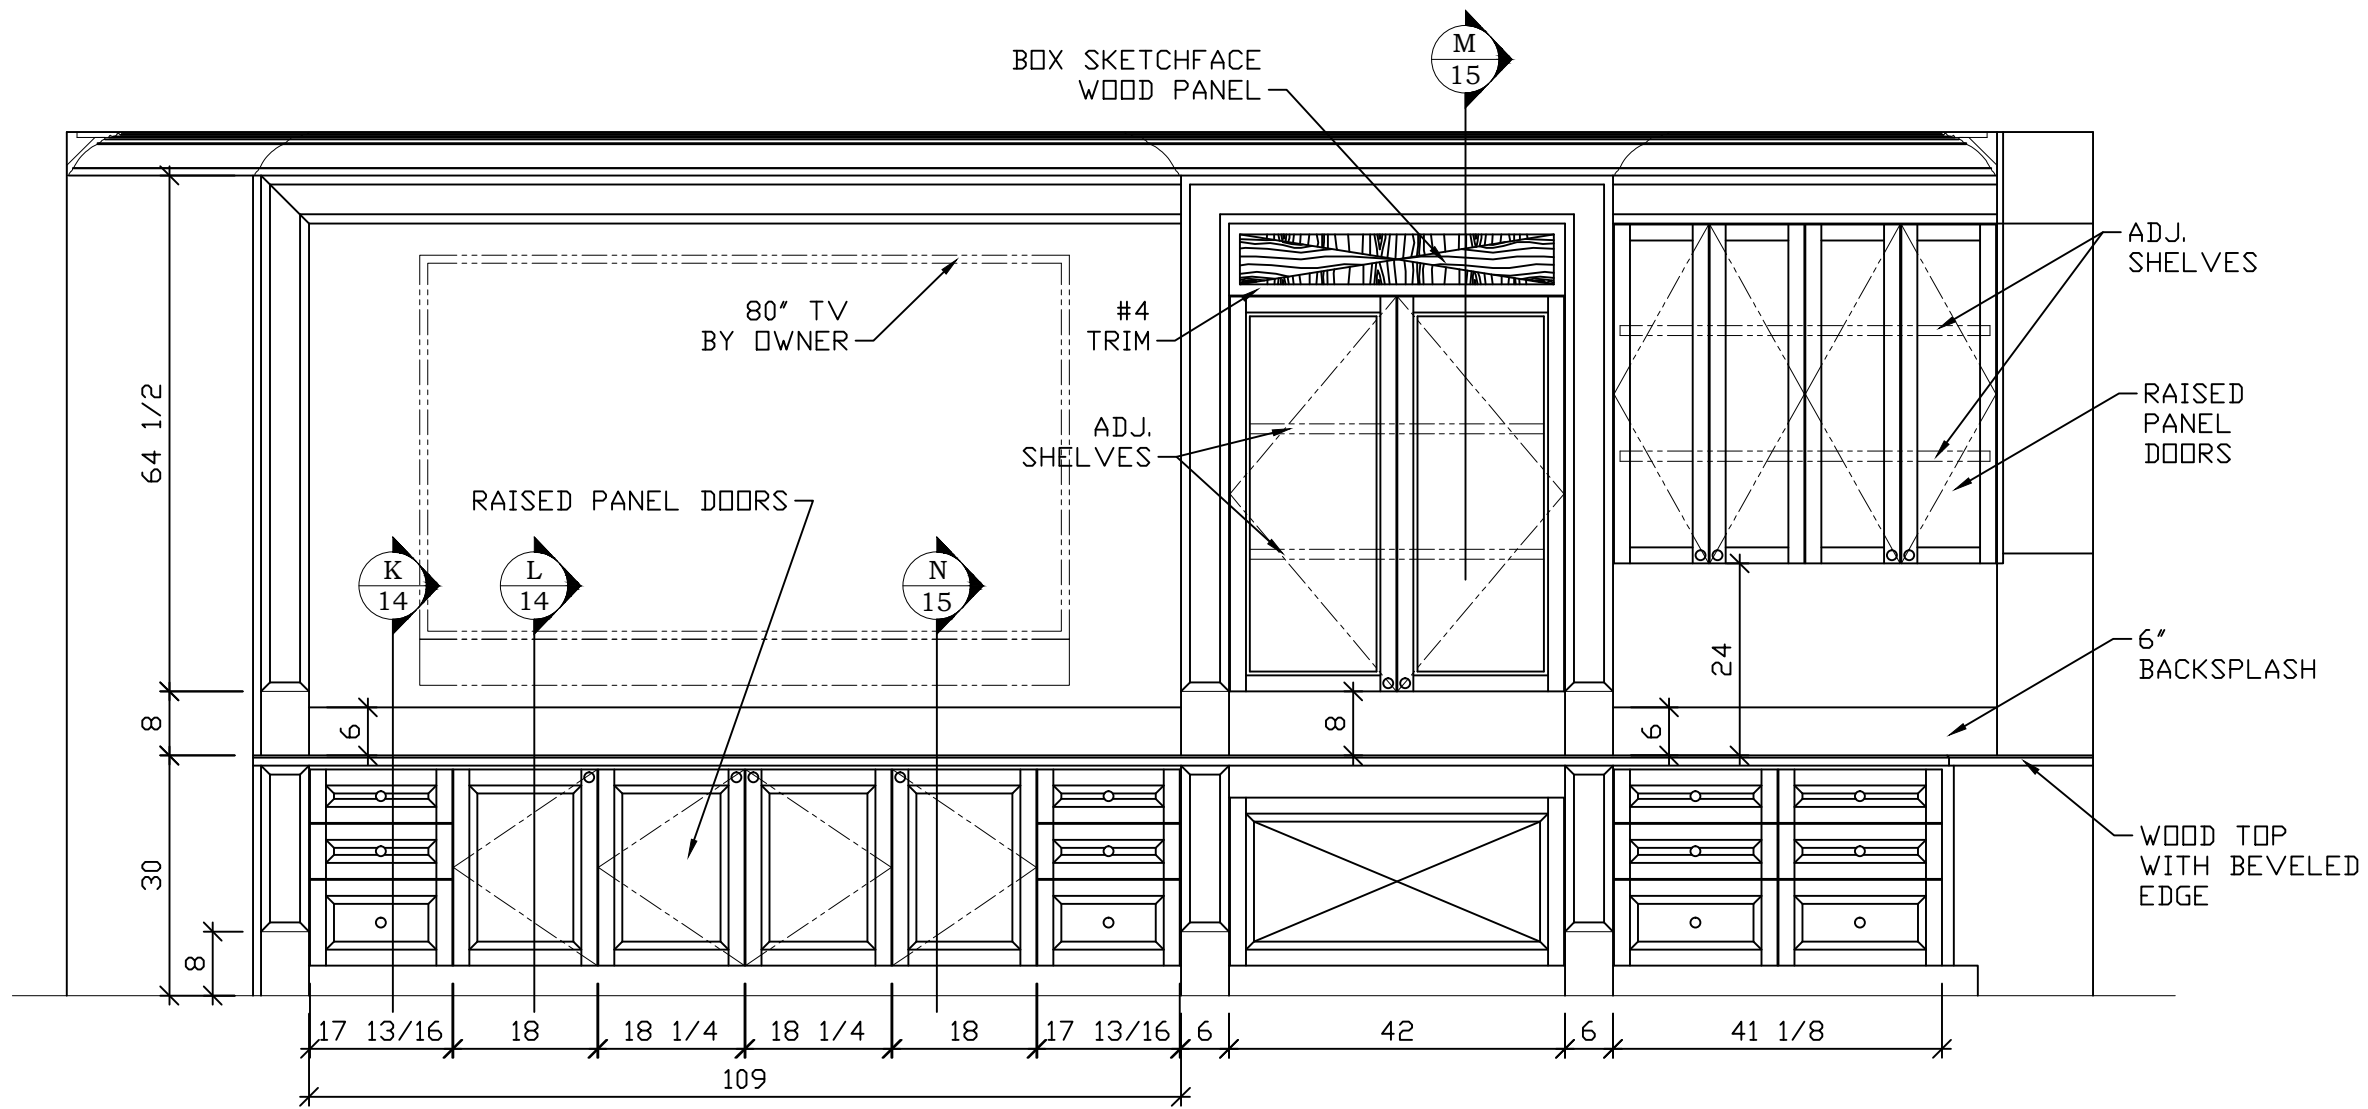


5 STUDY ROOM ELEVATION
 1/2" = 12" REF:

GENERAL NOTES: FINISHES TO BE REVIEWED AND APPROVED BEFORE FABRICATION.			
REV.	DATE	BY	DESCRIPTION
0	10/07/18	MW	SUBMIT FOR APPROVAL
COMPANY			
PROJECT	BUTLER RESIDENCE		
DESCRIPTION			
DRAWN BY	MW	Drawing No.	
CHECKED BY	BC	06 OF 16	
DATE	10/07/18	Phase:	
SCALE	AS NOTED	0	

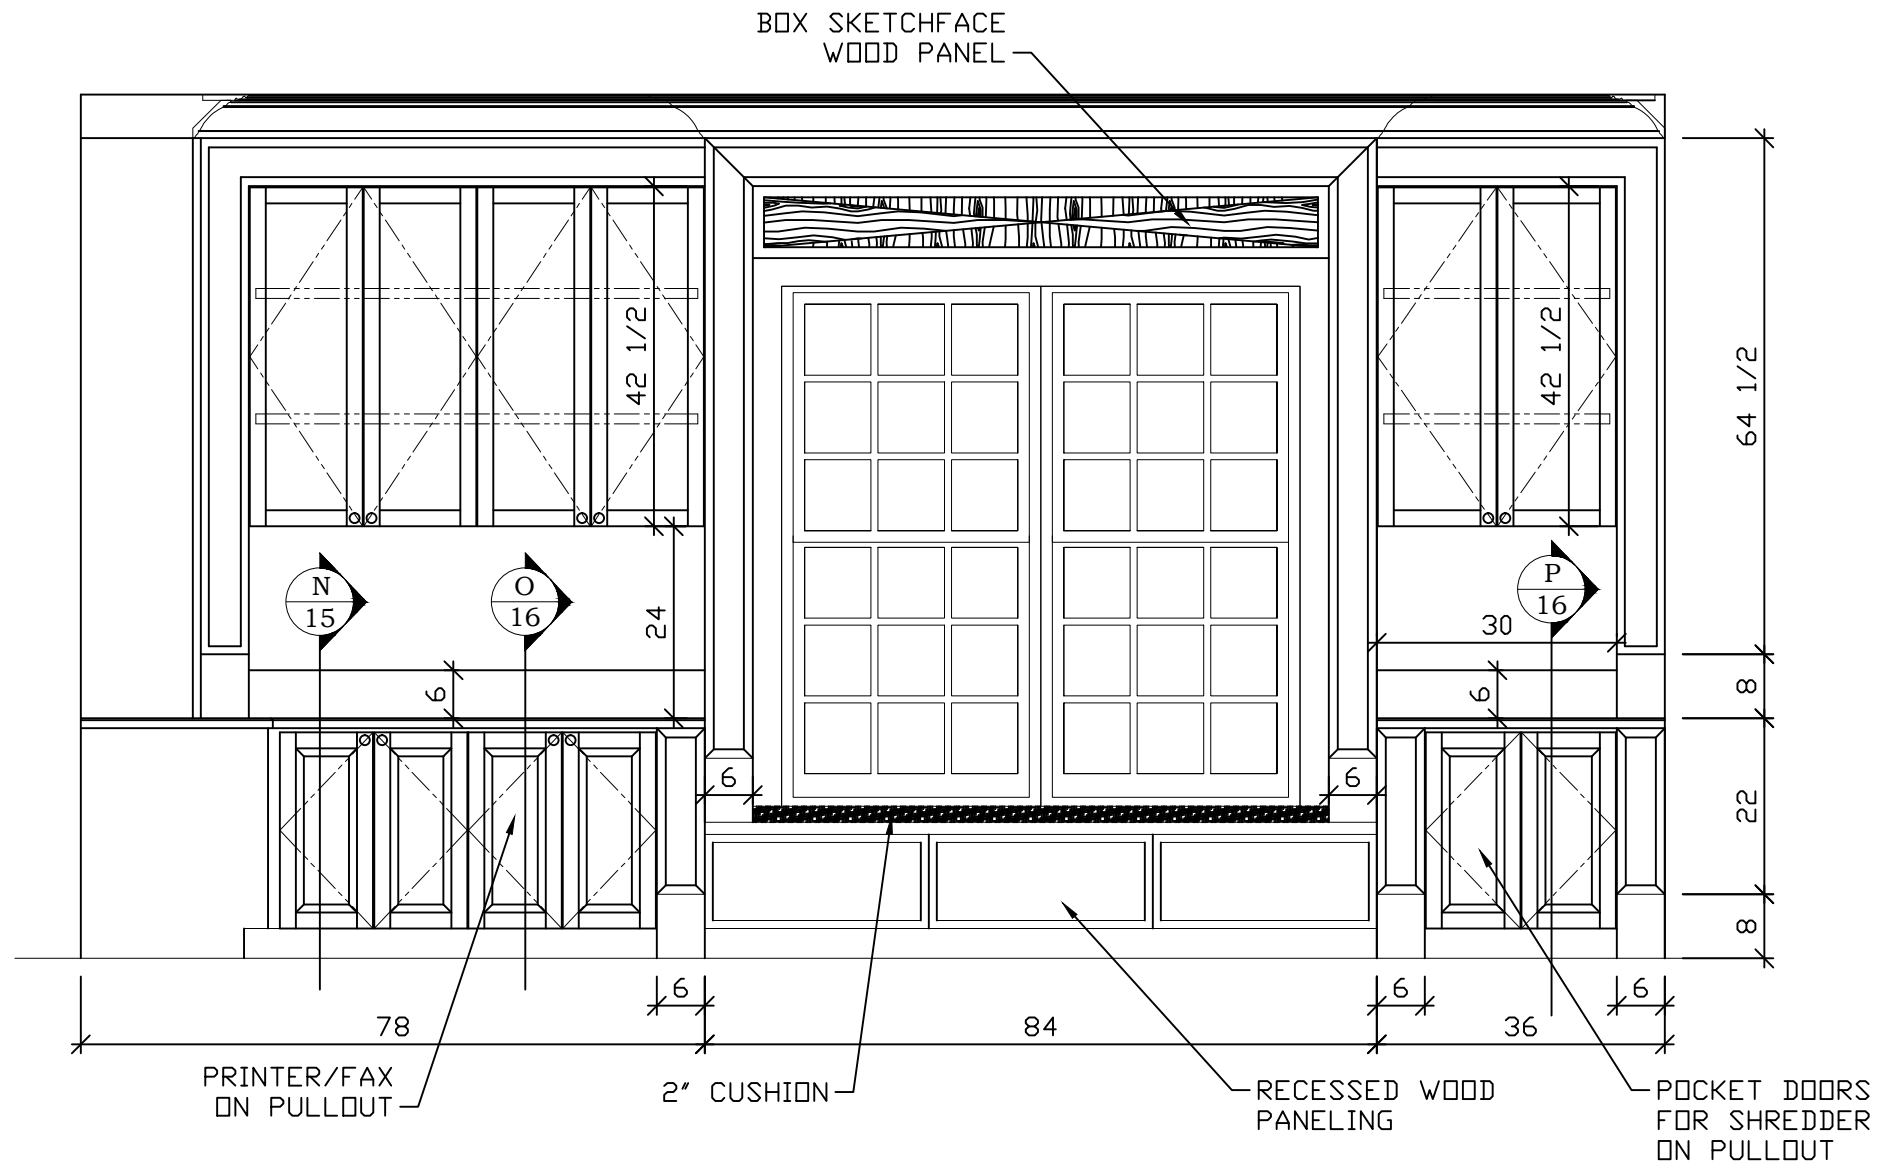


6 STUDY ROOM ELEVATION
 1/2" = 12" REF:


GENERAL NOTES: FINISHES TO BE REVIEWED AND APPROVED BEFORE FABRICATION.			
REV.	DATE	BY	DESCRIPTION
0	10/07/18	MW	SUBMIT FOR APPROVAL
COMPANY			
PROJECT	BUTLER RESIDENCE		
DESCRIPTION			
DRAWN BY	MW	Drawing No.	
CHECKED BY	BC	07 OF 16	
DATE	10/07/18	Phase:	
SCALE	AS NOTED	0	

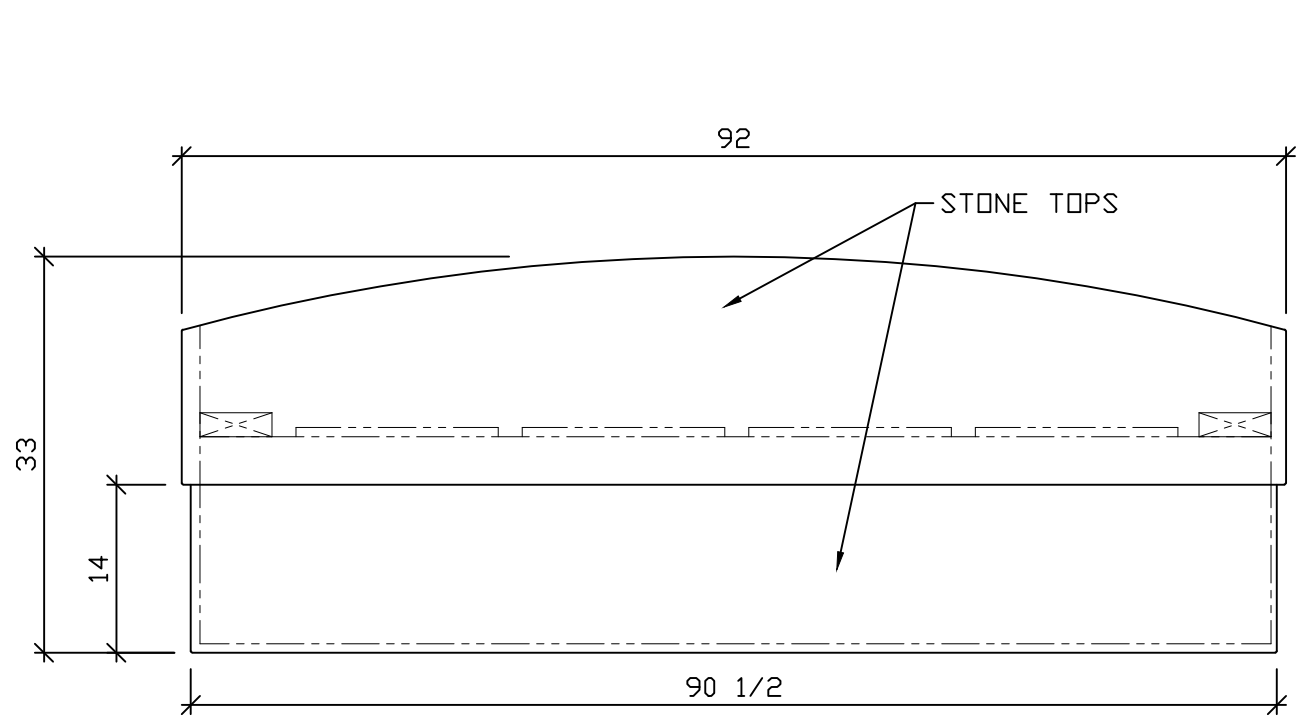


7 FLOATING BAR PLAN VIEW
3/4"=12" REF:

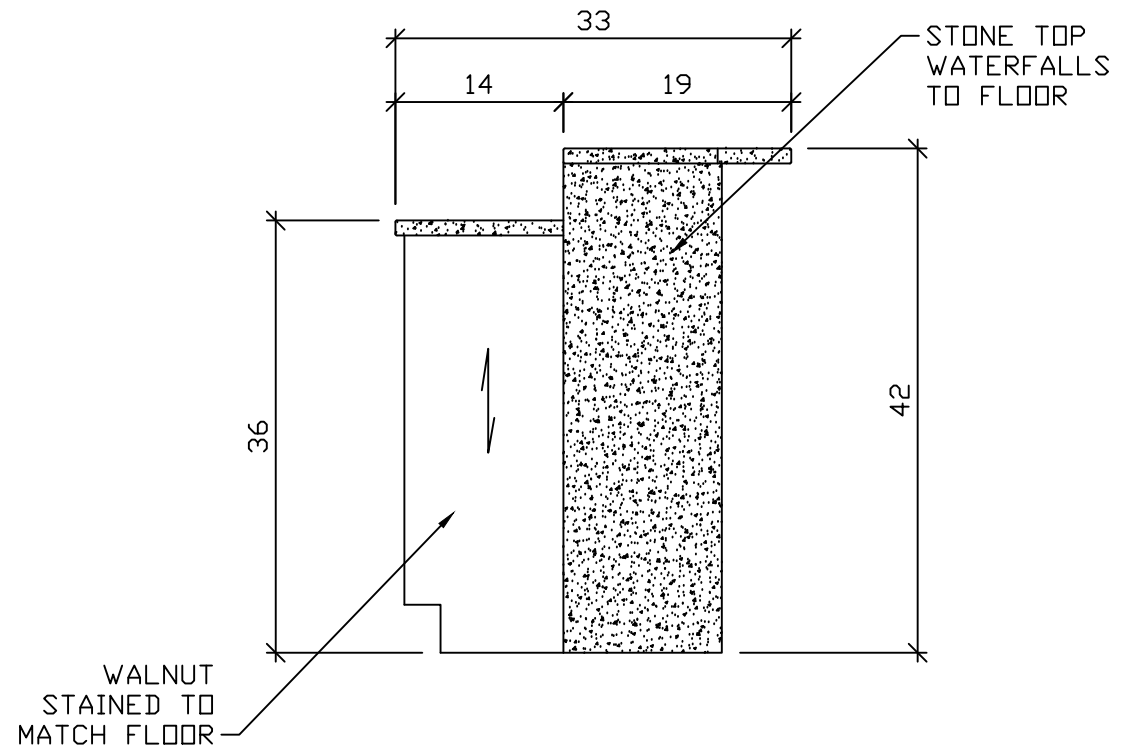

8 FLOATING END ELEVATION
3/4"=12" REF:

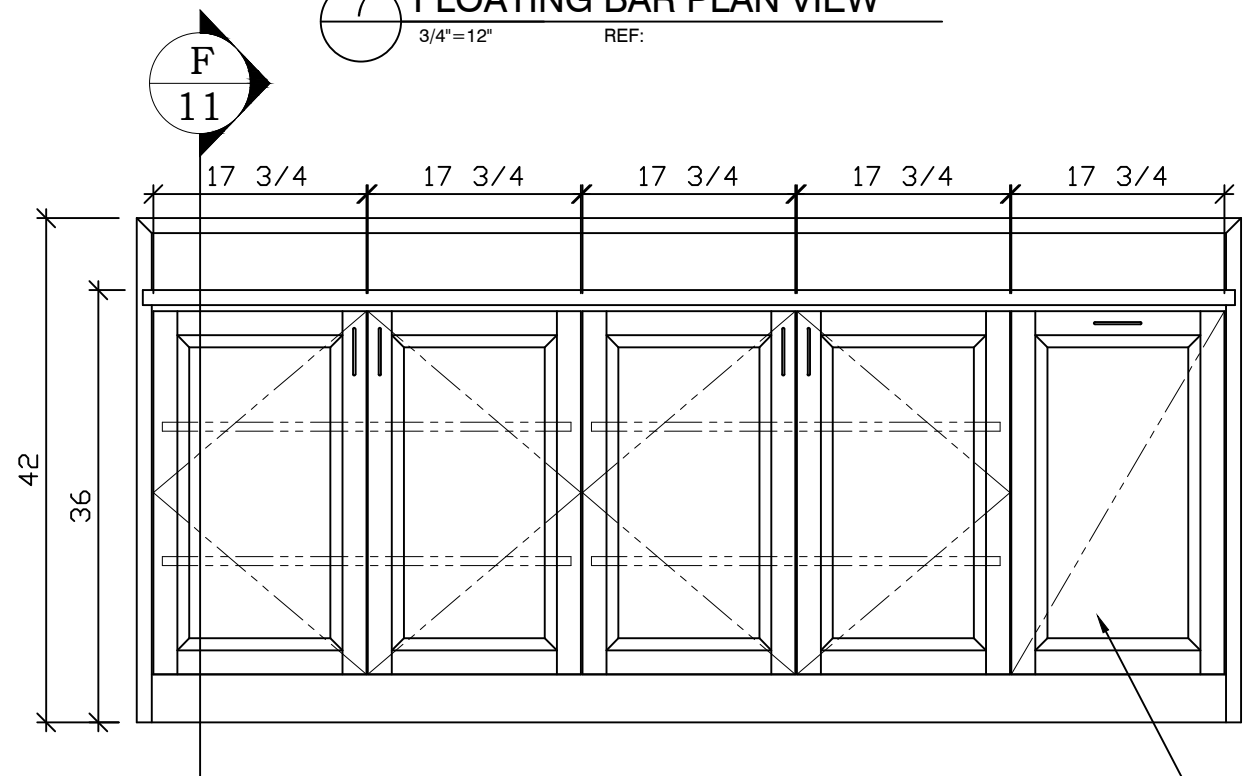

9 FLOATING BAR REAR ELEVATION
3/4"=12" REF:

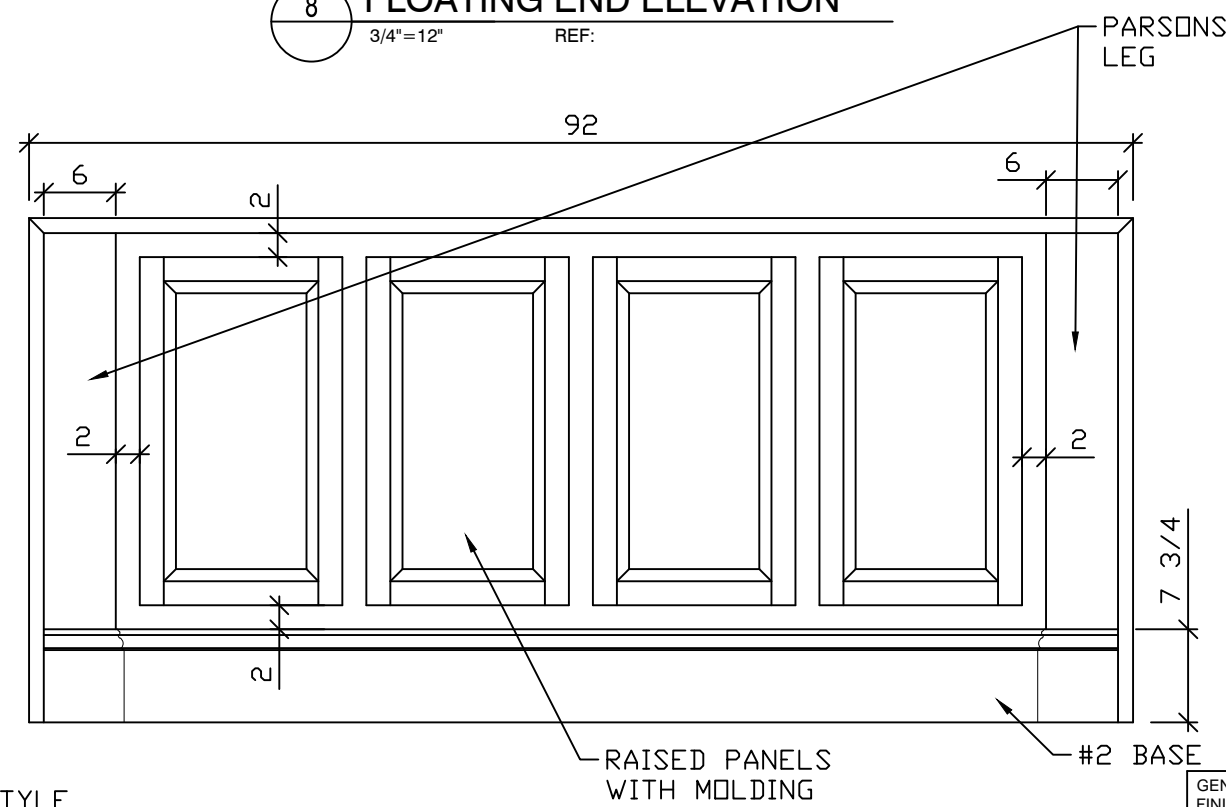

10 FLOATING BAR FRONT ELEVATION
3/4"=12" REF:


GENERAL NOTES:
FINISHES TO BE REVIEWED AND APPROVED BEFORE FABRICATION.

REV.	DATE	BY	DESCRIPTION
0	10/07/18	MW	SUBMIT FOR APPROVAL


COMPANY

PROJECT	BUTLER RESIDENCE
DESCRIPTION	
DRAWN BY	MW
CHECKED BY	BC
DATE	10/07/18
SCALE	AS NOTED

Drawing No. 08 OF 16
Phase:

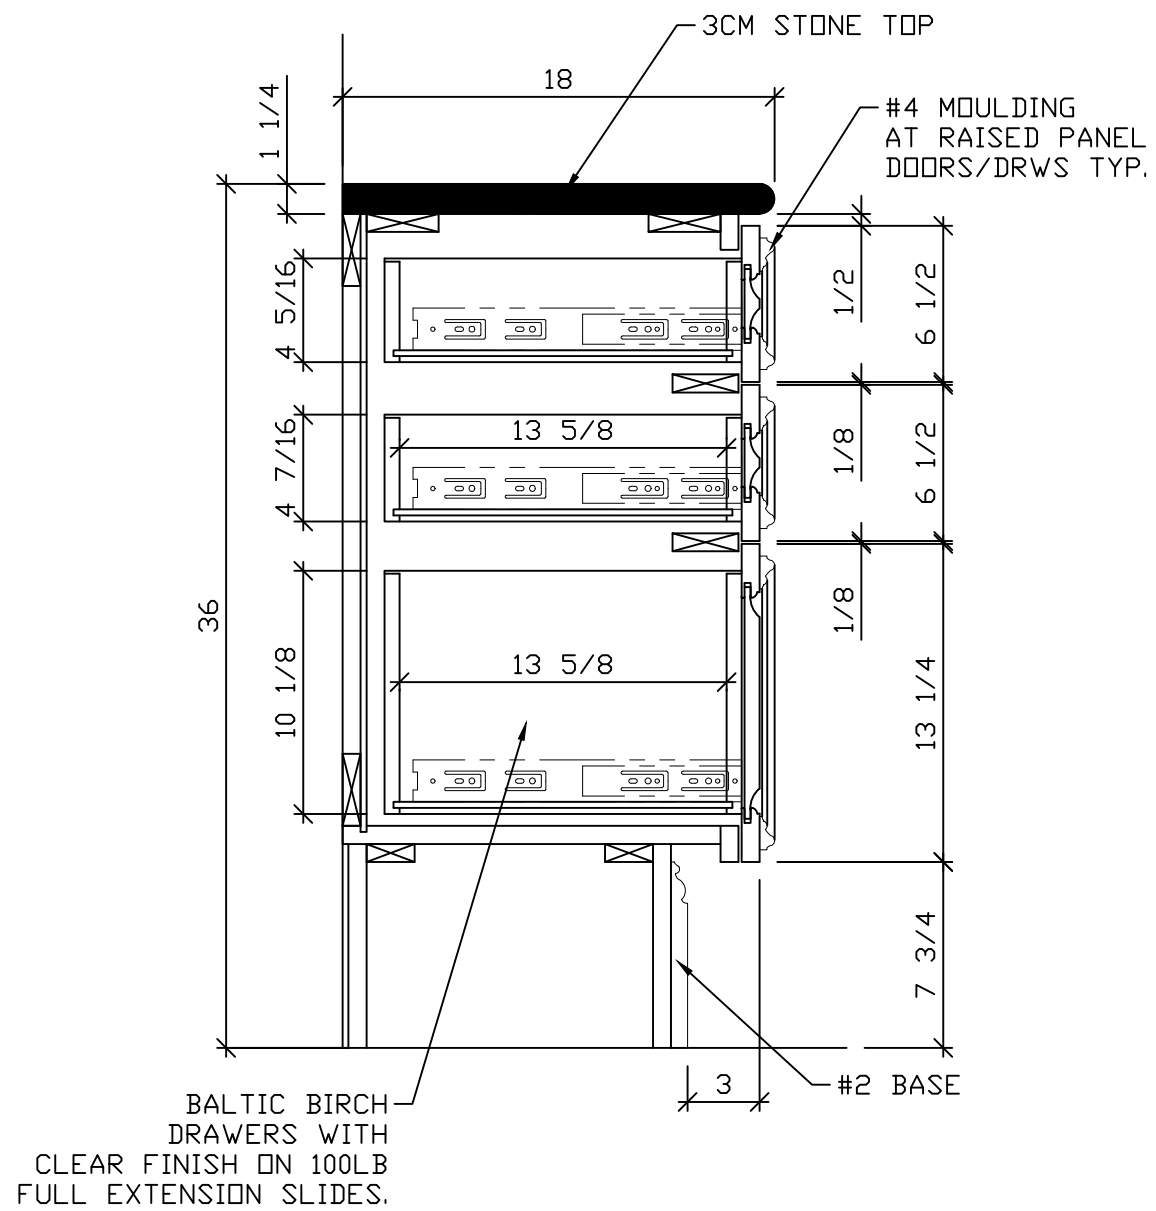


A SECTION
1 1/2"=12" REF:

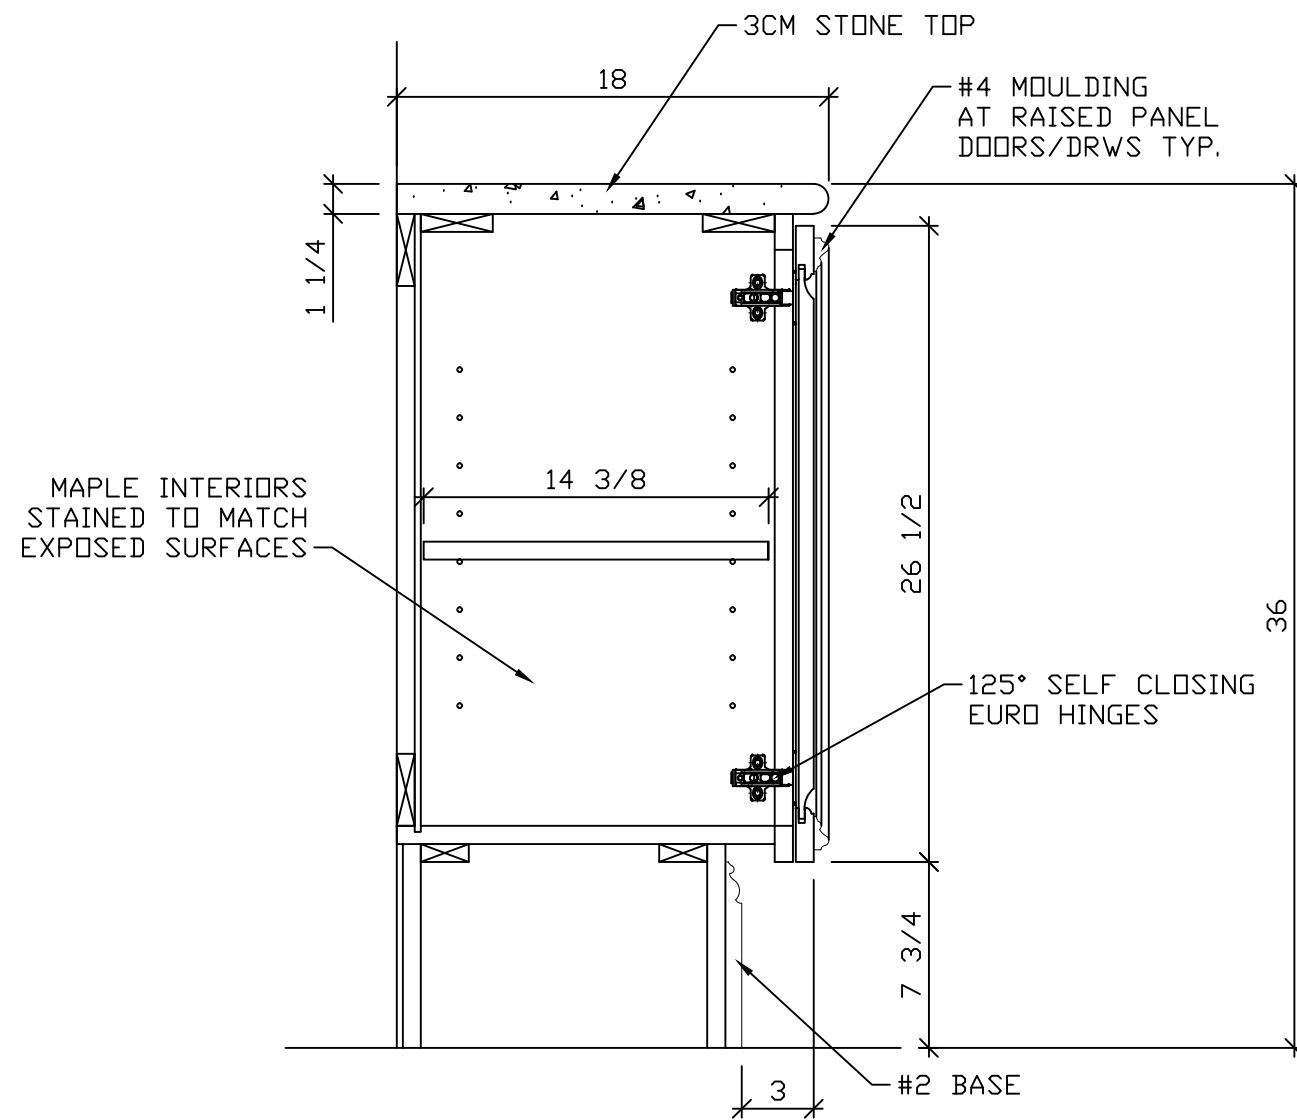

B SECTION
1 1/2"=12" REF:


GENERAL NOTES: FINISHES TO BE REVIEWED AND APPROVED BEFORE FABRICATION.			
REV.	DATE	BY	DESCRIPTION
0	10/07/18	MW	SUBMIT FOR APPROVAL
COMPANY			
PROJECT	BUTLER RESIDENCE		
DESCRIPTION			
DRAWN BY	MW	Drawing No.	
CHECKED BY	BC	09 OF 16	
DATE	10/07/18	Phase:	
SCALE	AS NOTED	0	

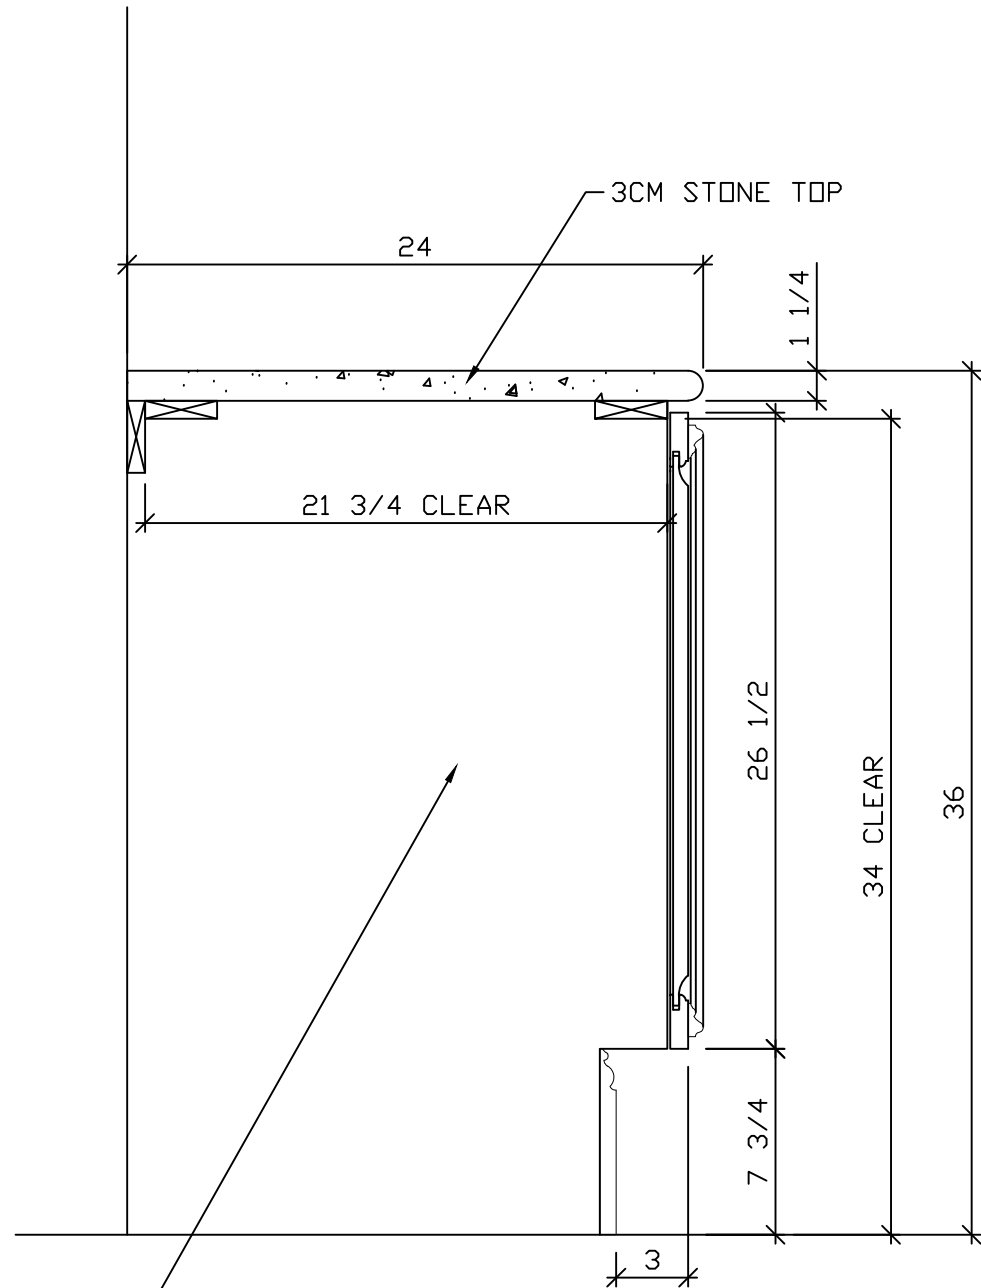

OPENING FOR
ICE MAKER/BEVERAGE
COOLER
VERIFY FITMENT


C SECTION
1 1/2"=12" REF:

MAPLE INTERIORS
STAINED TO MATCH
EXPOSED SURFACES

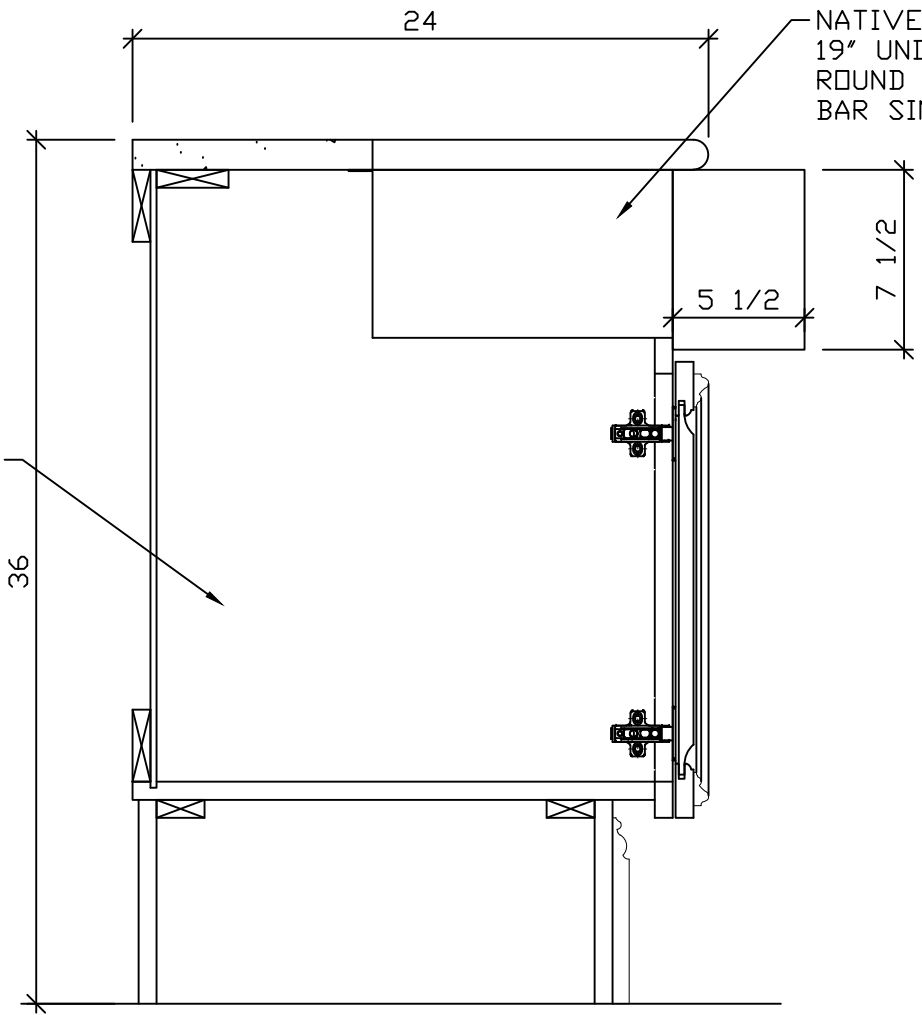


D SECTION
1 1/2"=12" REF:

GENERAL NOTES: FINISHES TO BE REVIEWED AND APPROVED BEFORE FABRICATION.			
REV.	DATE	BY	DESCRIPTION
0	10/07/18	MW	SUBMIT FOR APPROVAL
COMPANY			
PROJECT	BUTLER RESIDENCE		
DESCRIPTION			
DRAWN BY	MW	Drawing No.	
CHECKED BY	BC	10 OF 16	
DATE	10/07/18	Phase:	
SCALE	AS NOTED	0	

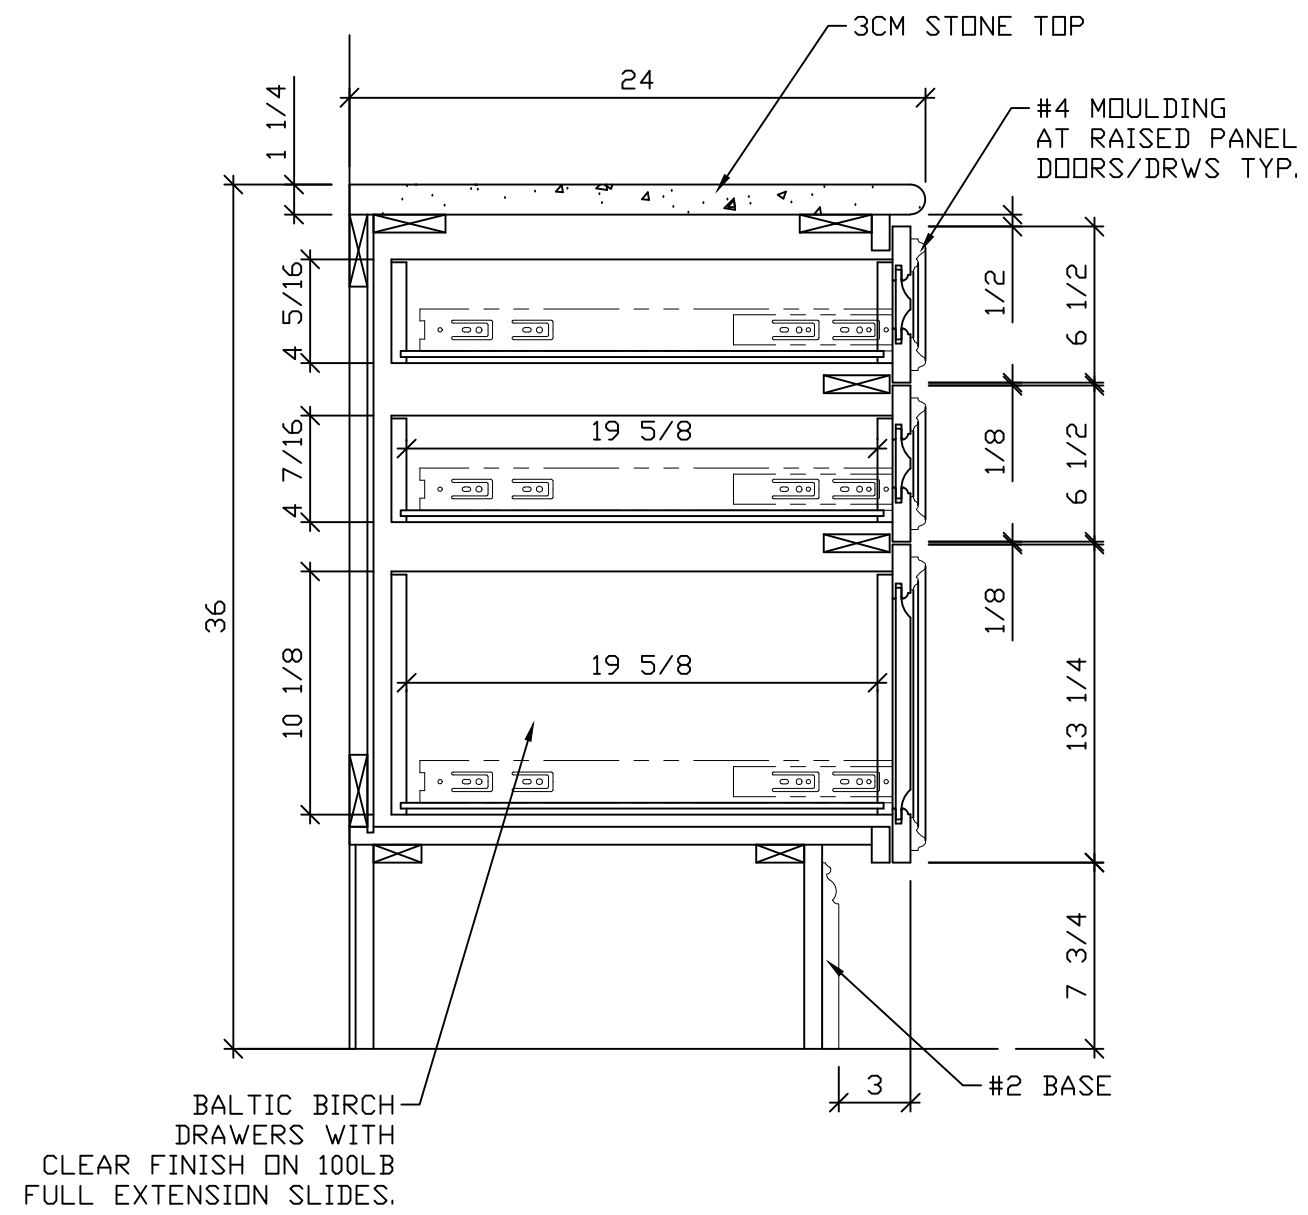

E SECTION
1 1/2"=12" REF:

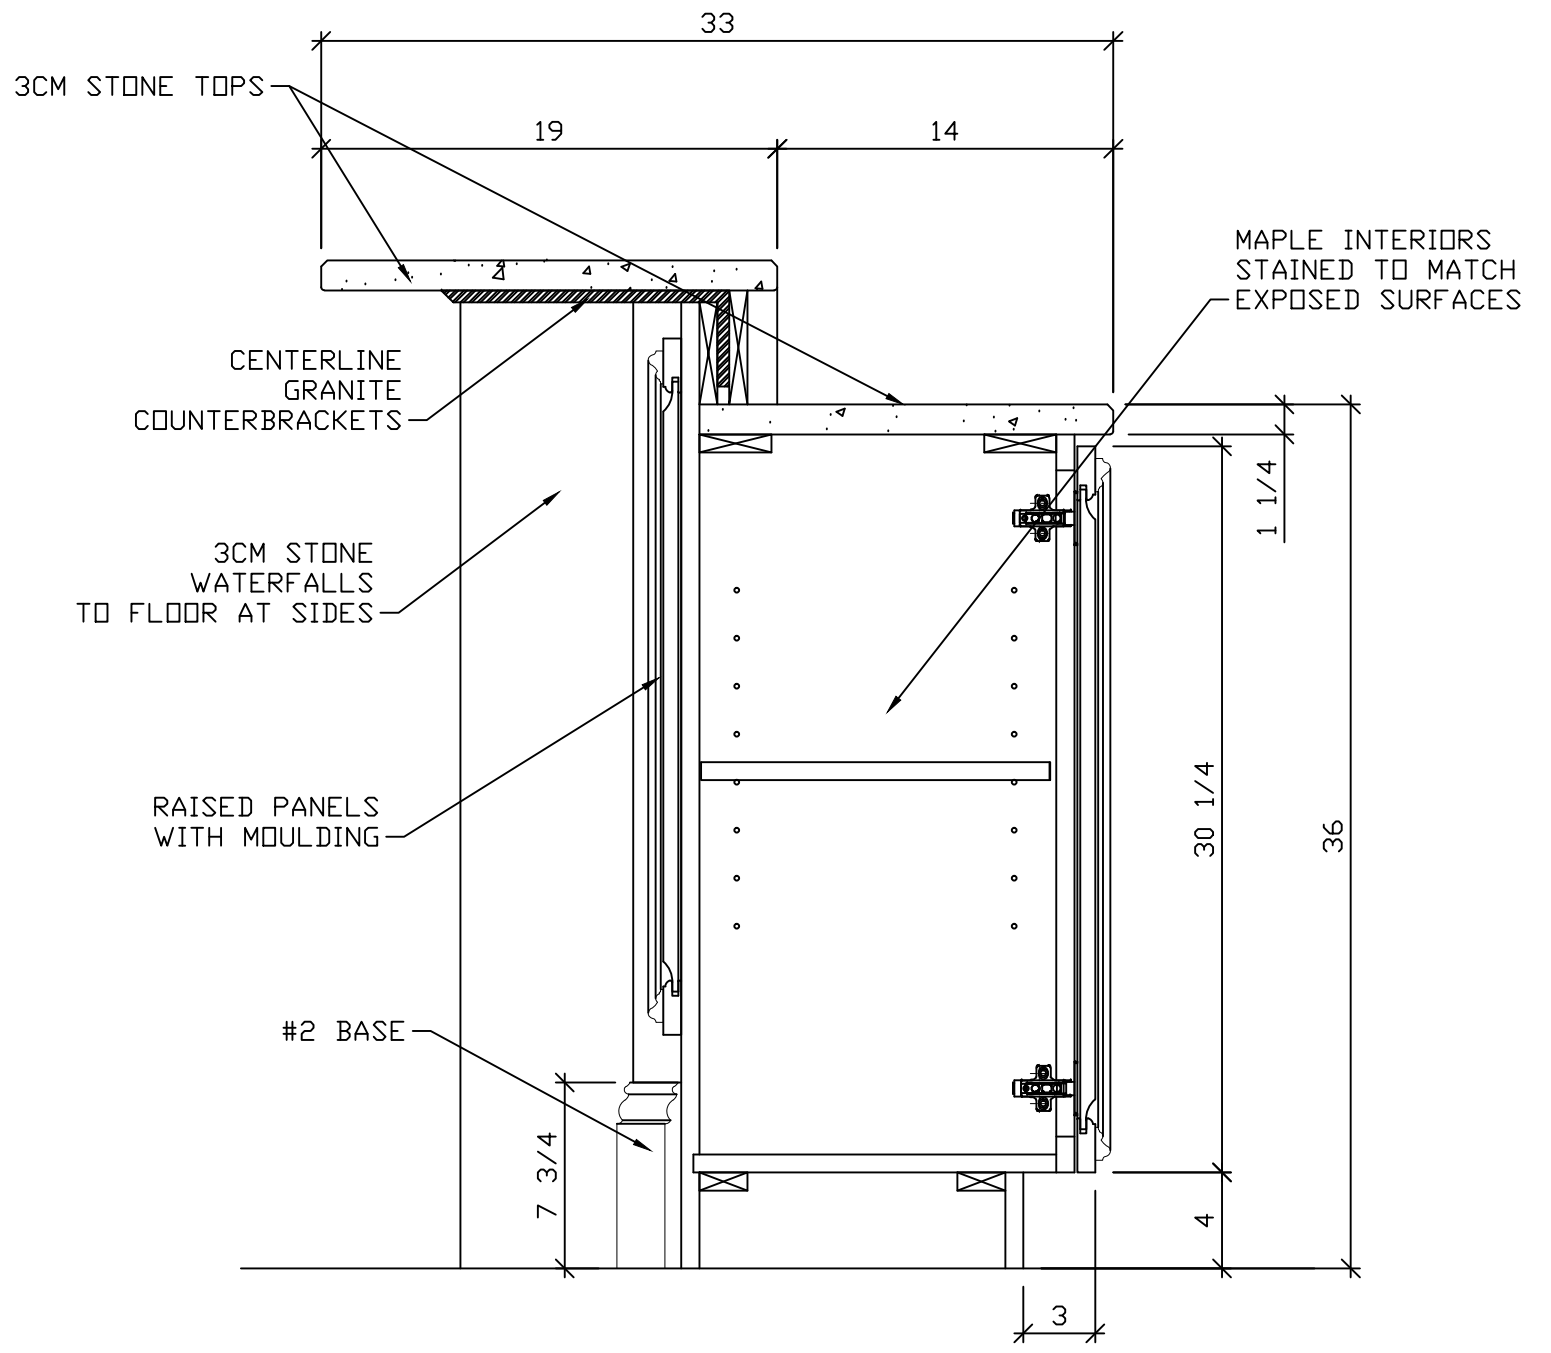

F SECTION
1 1/2"=12" REF:

GENERAL NOTES:
FINISHES TO BE REVIEWED AND APPROVED BEFORE FABRICATION.


REV.	DATE	BY	DESCRIPTION
0	10/07/18	MW	SUBMIT FOR APPROVAL

COMPANY

PROJECT	BUTLER RESIDENCE
DESCRIPTION	
DRAWN BY	MW
CHECKED BY	BC
DATE	10/07/18
SCALE	AS NOTED


Drawing No.
11 OF 16

Phase:

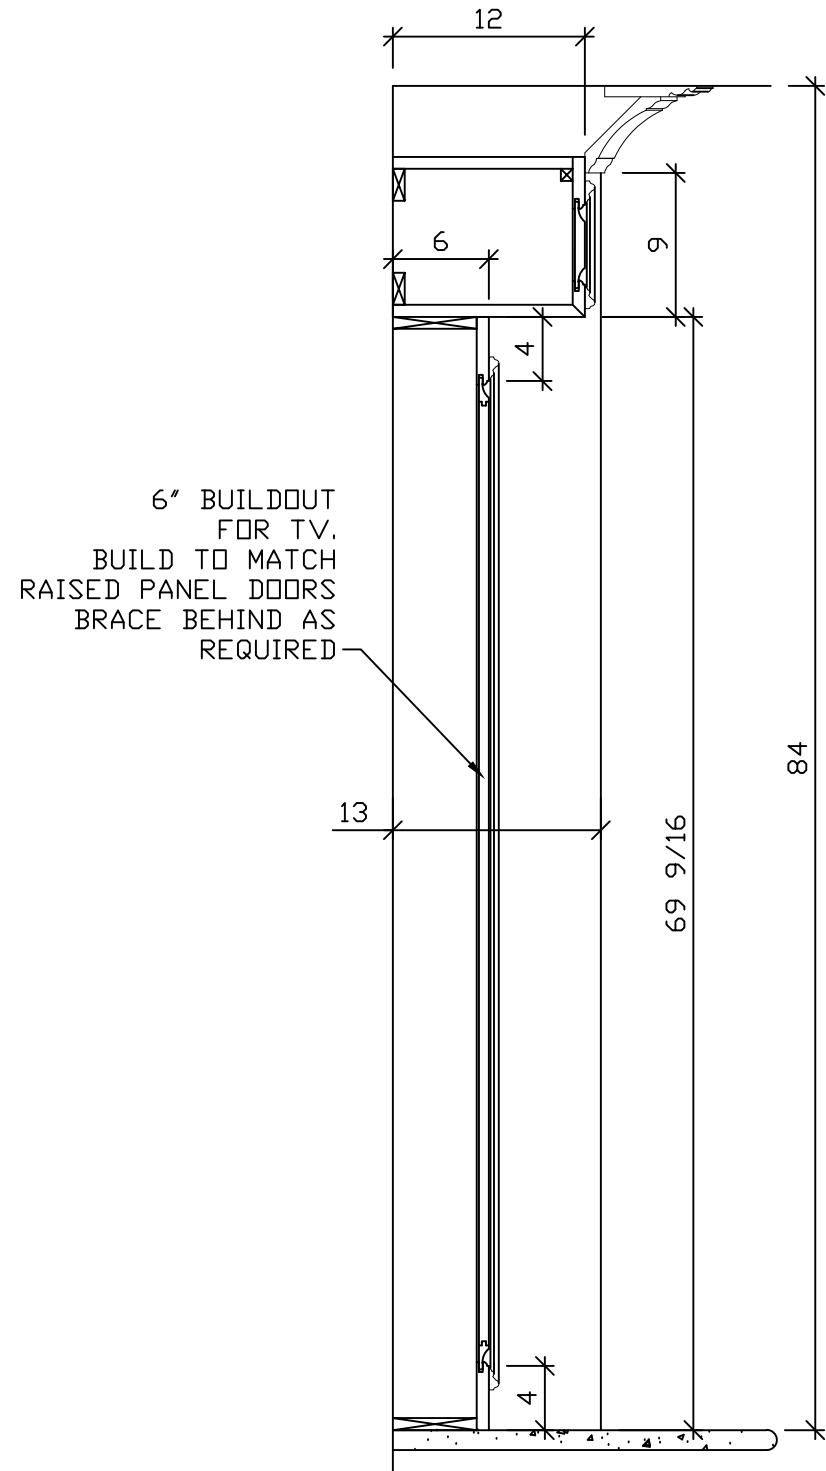


6" BUILDOUT FOR TV. BUILD TO MATCH RAISED PANEL DOORS BRACE BEHIND AS REQUIRED

G SECTION
1"=12" REF.

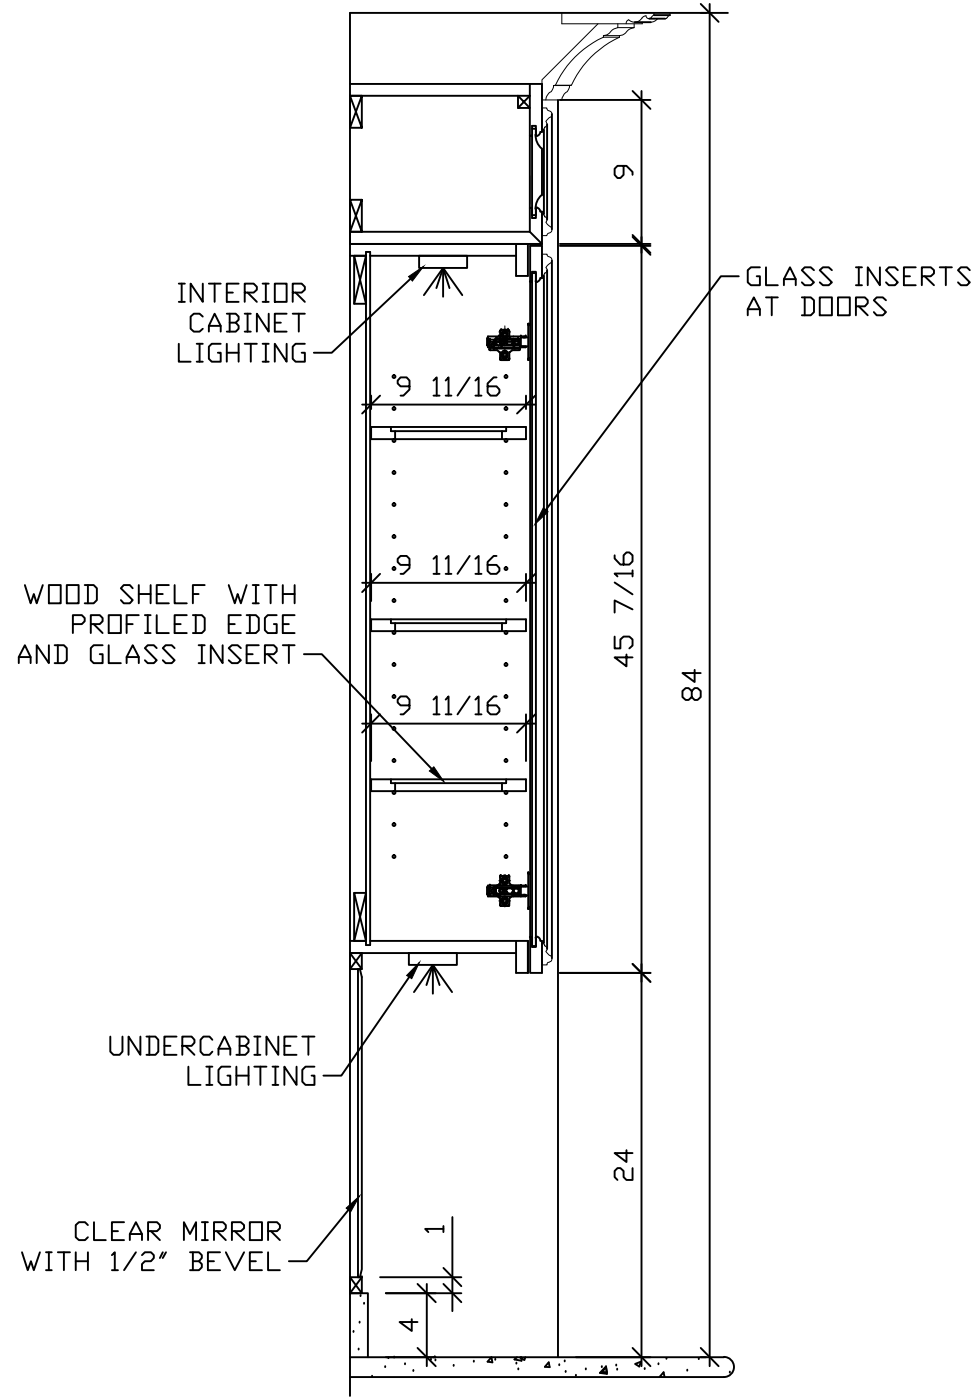


INTERIOR CABINET LIGHTING
GLASS INSERTS AT DOORS
WOOD SHELF WITH PROFILED EDGE AND GLASS INSERT
UNDERCABINET LIGHTING
CLEAR MIRROR WITH 1/2" BEVEL

H SECTION
1"=12" REF.

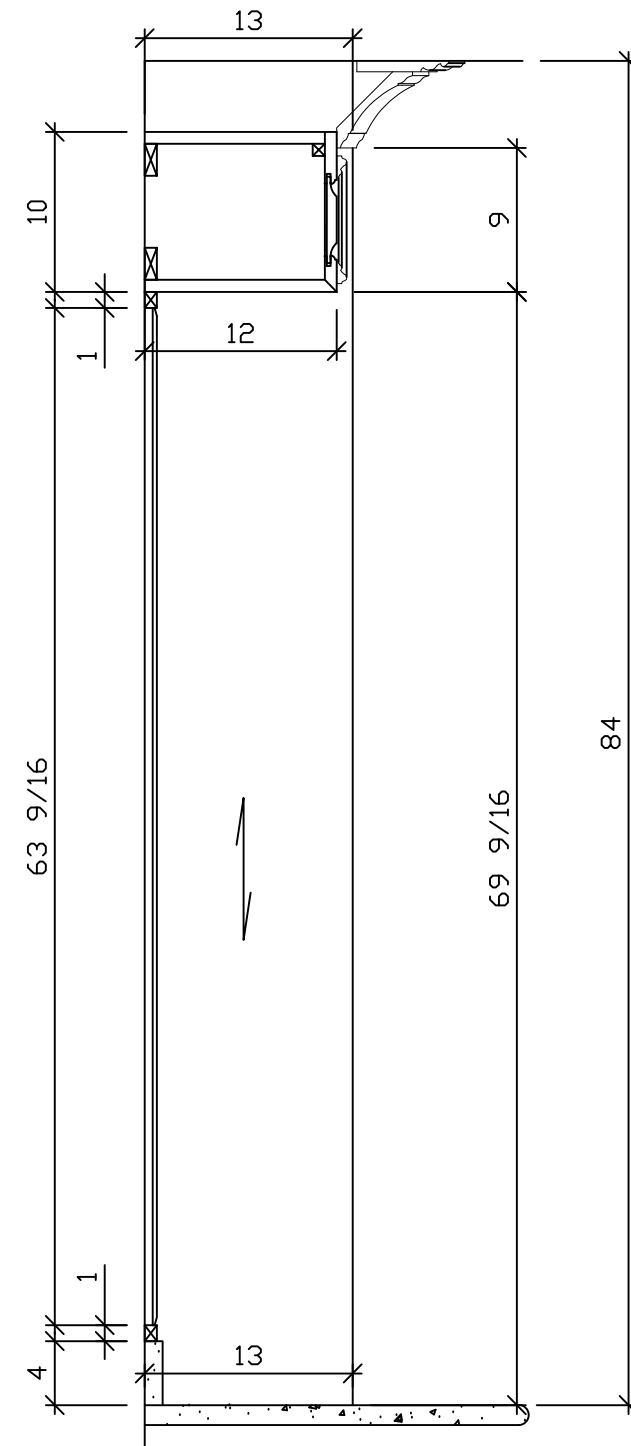


I SECTION
1"=12" REF.

GENERAL NOTES: FINISHES TO BE REVIEWED AND APPROVED BEFORE FABRICATION.			
REV.	DATE	BY	DESCRIPTION
0	10/07/18	MW	SUBMIT FOR APPROVAL
COMPANY			
PROJECT	BUTLER RESIDENCE		
DESCRIPTION			
DRAWN BY	MW	Drawing No.	
CHECKED BY	BC	12 OF 16	
DATE	10/07/18	Phase:	
SCALE	AS NOTED	0	

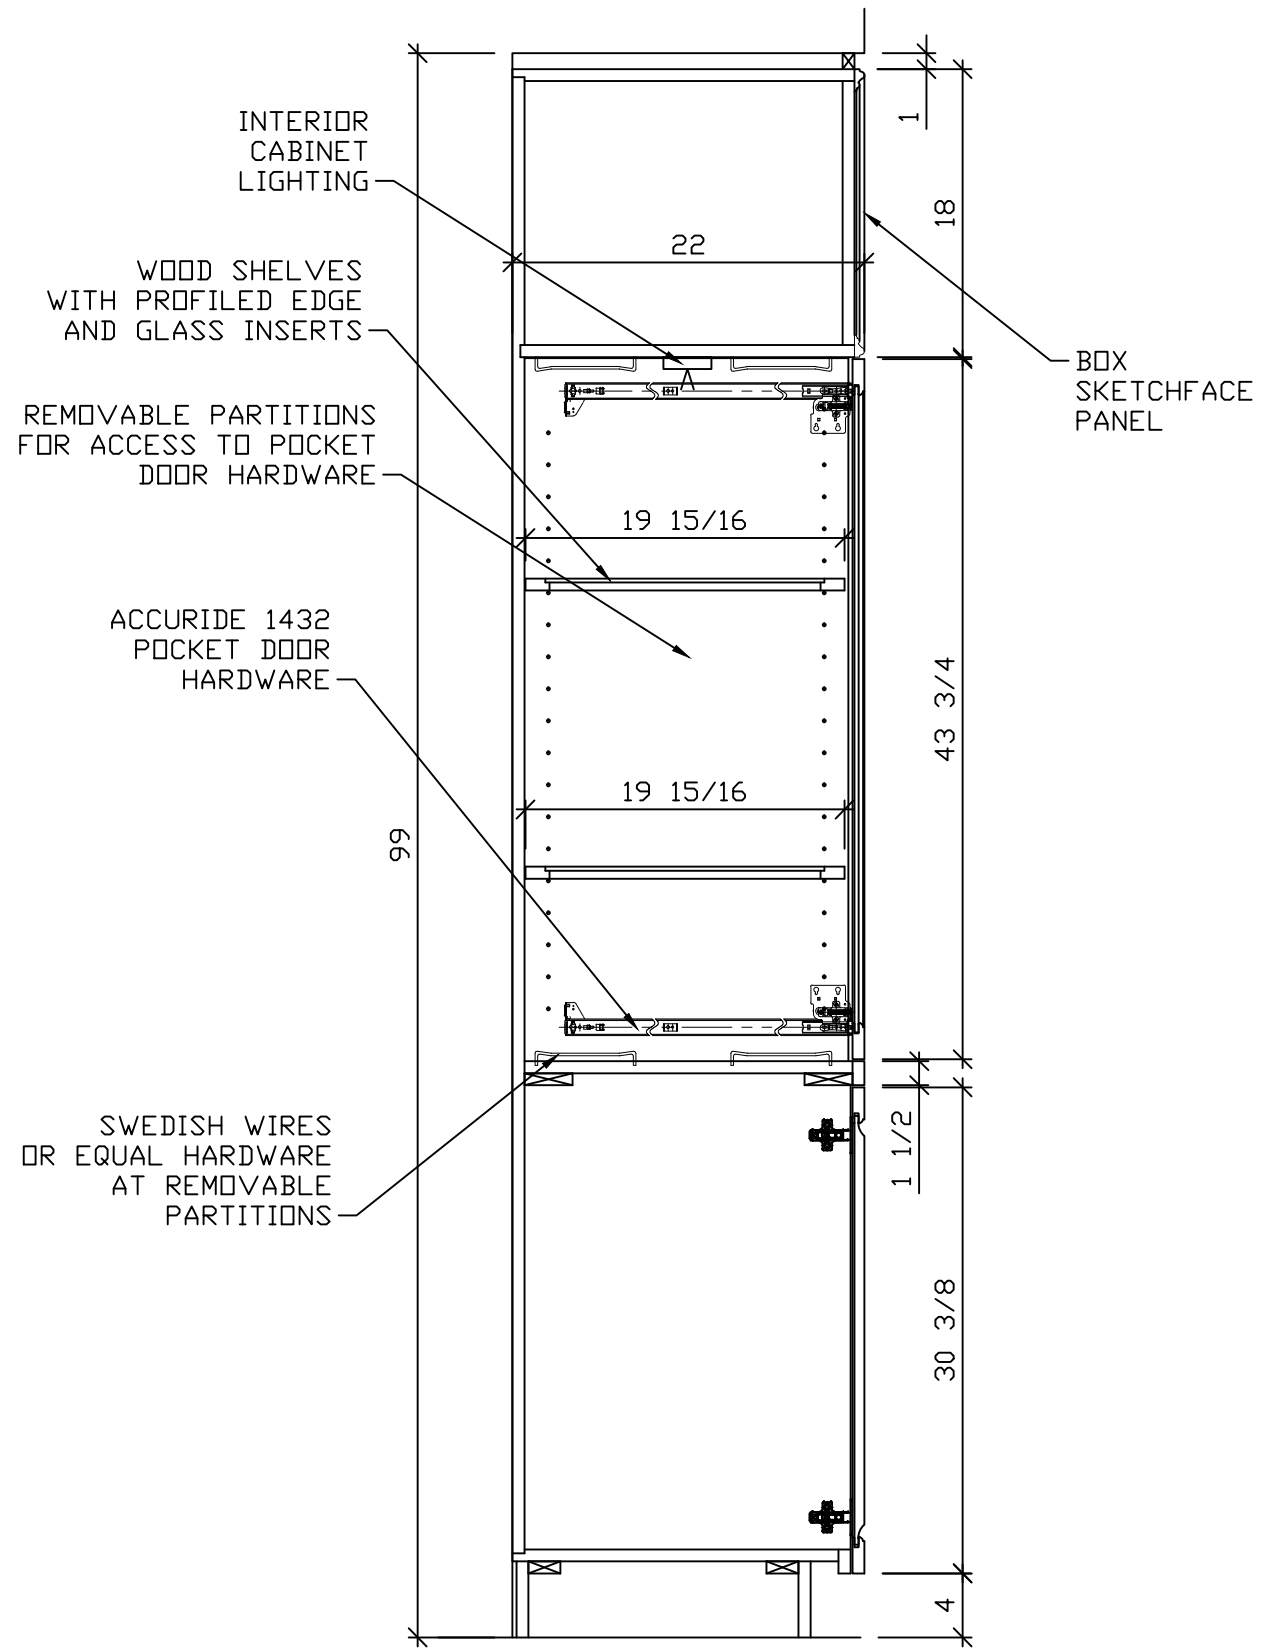


J SECTION
 1"=12" REF:

GENERAL NOTES: FINISHES TO BE REVIEWED AND APPROVED BEFORE FABRICATION.			
REV.	DATE	BY	DESCRIPTION
0	10/07/18	MW	SUBMIT FOR APPROVAL
COMPANY			
PROJECT	BUTLER RESIDENCE		
DESCRIPTION			
DRAWN BY	MW	Drawing No.	
CHECKED BY	BC	13 OF 16	
DATE	10/07/18	Phase:	
SCALE	AS NOTED	0	

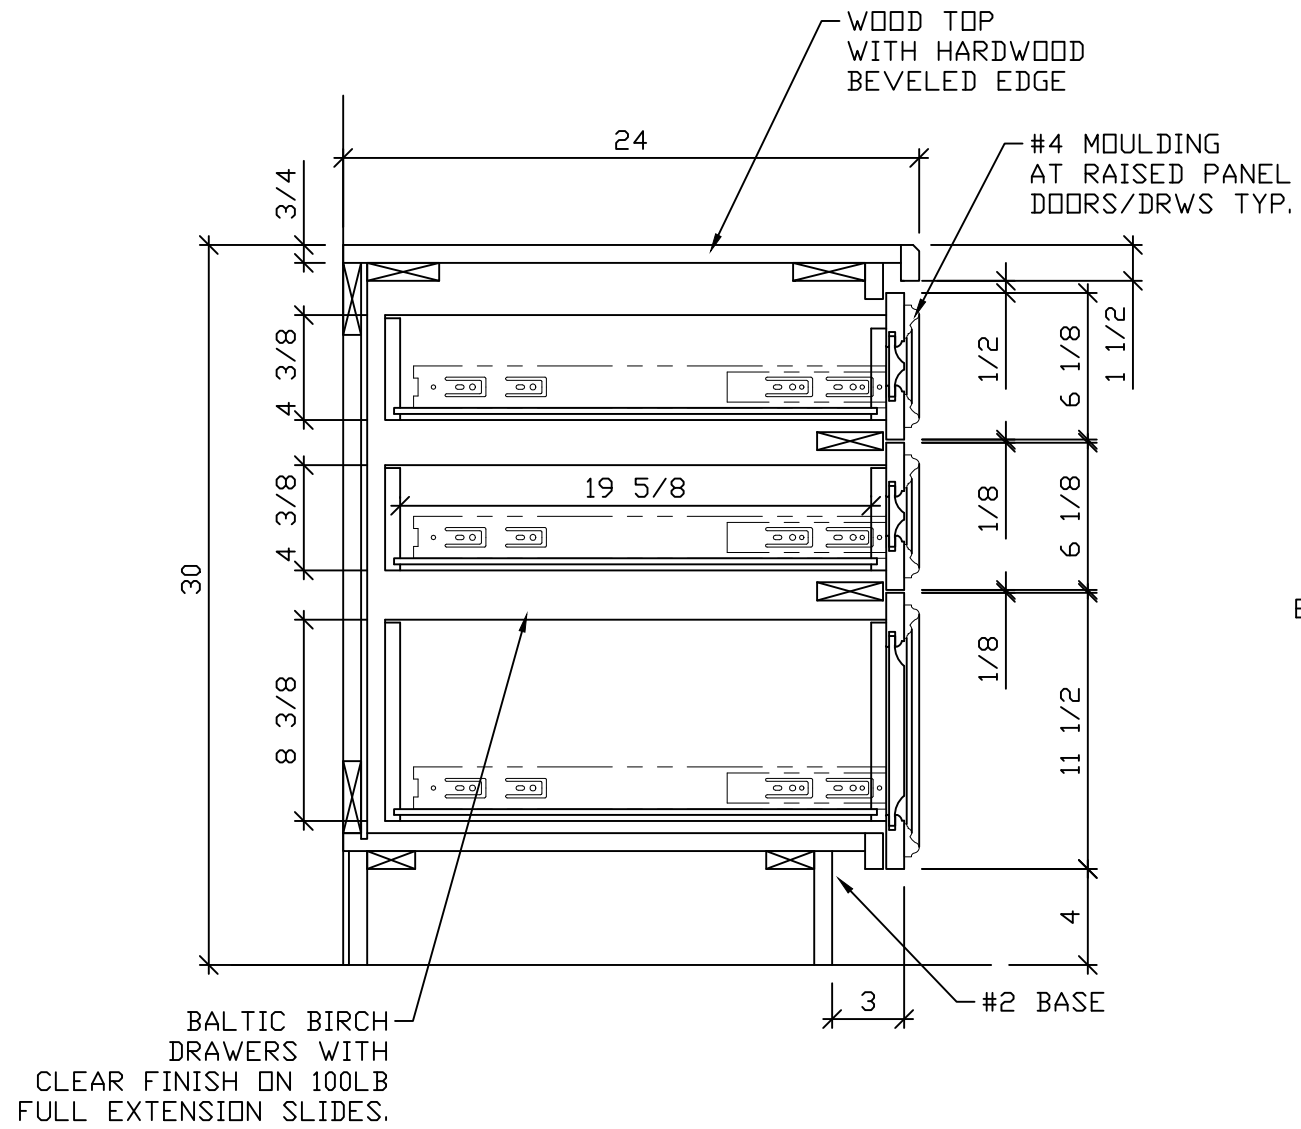


K SECTION
1 1/2"=12" REF:

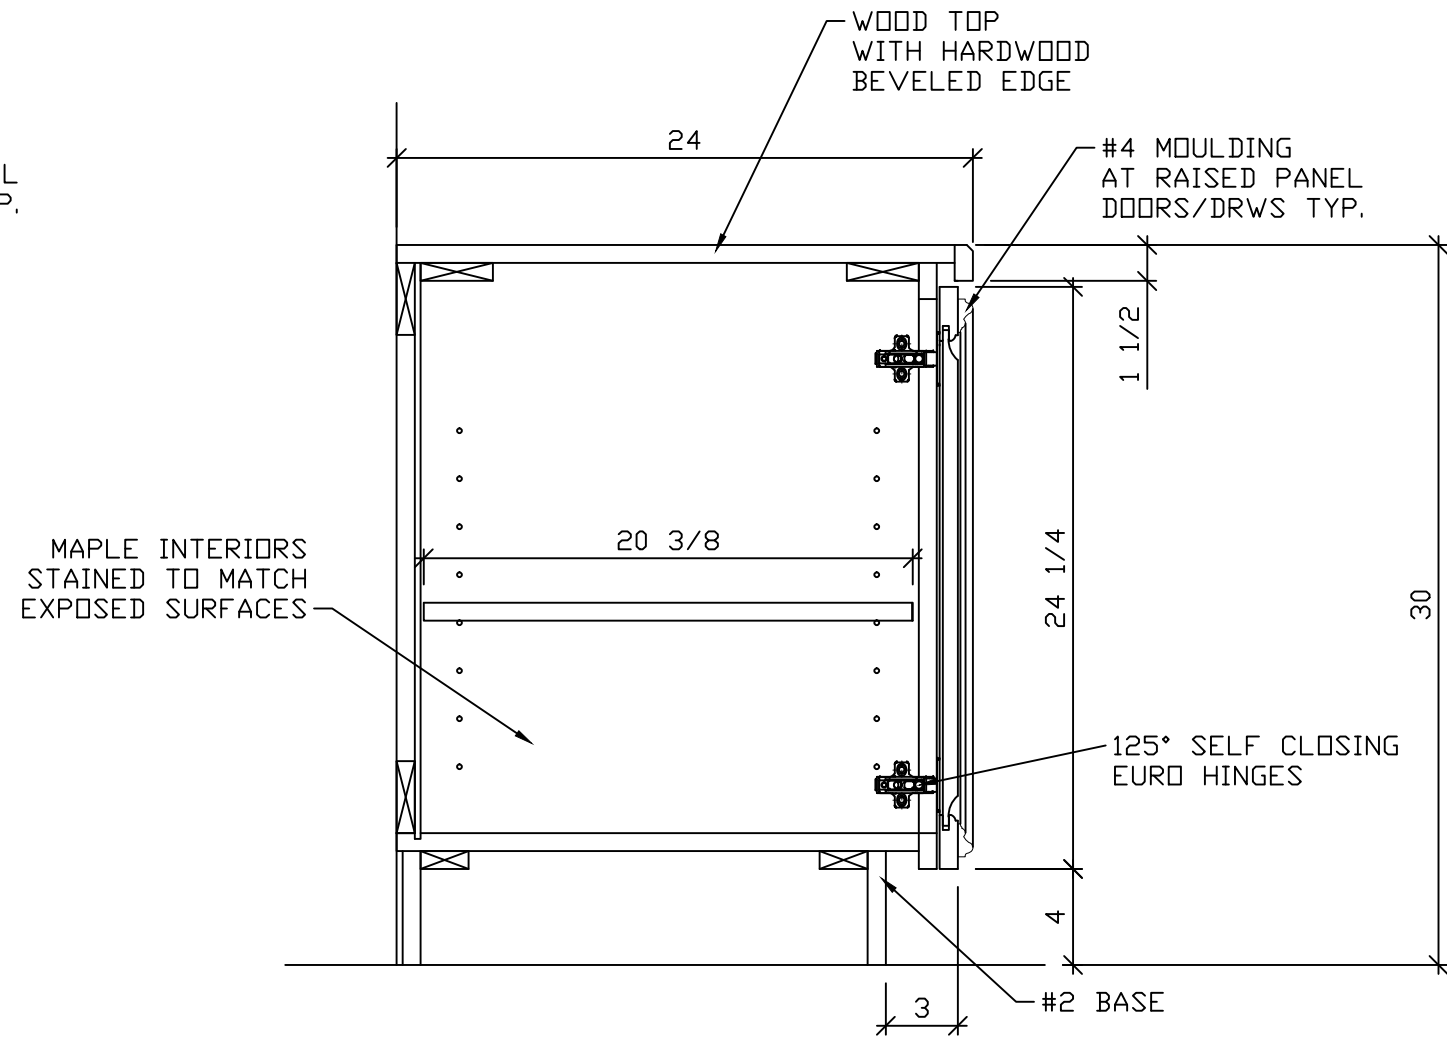


L SECTION
1 1/2"=12" REF:

GENERAL NOTES: FINISHES TO BE REVIEWED AND APPROVED BEFORE FABRICATION.			
REV.	DATE	BY	DESCRIPTION
0	10/07/18	MW	SUBMIT FOR APPROVAL
COMPANY			
PROJECT	BUTLER RESIDENCE		
DESCRIPTION			
DRAWN BY	MW	Drawing No.	
CHECKED BY	BC	14 OF 16	
DATE	10/07/18	Phase:	
SCALE	AS NOTED	0	

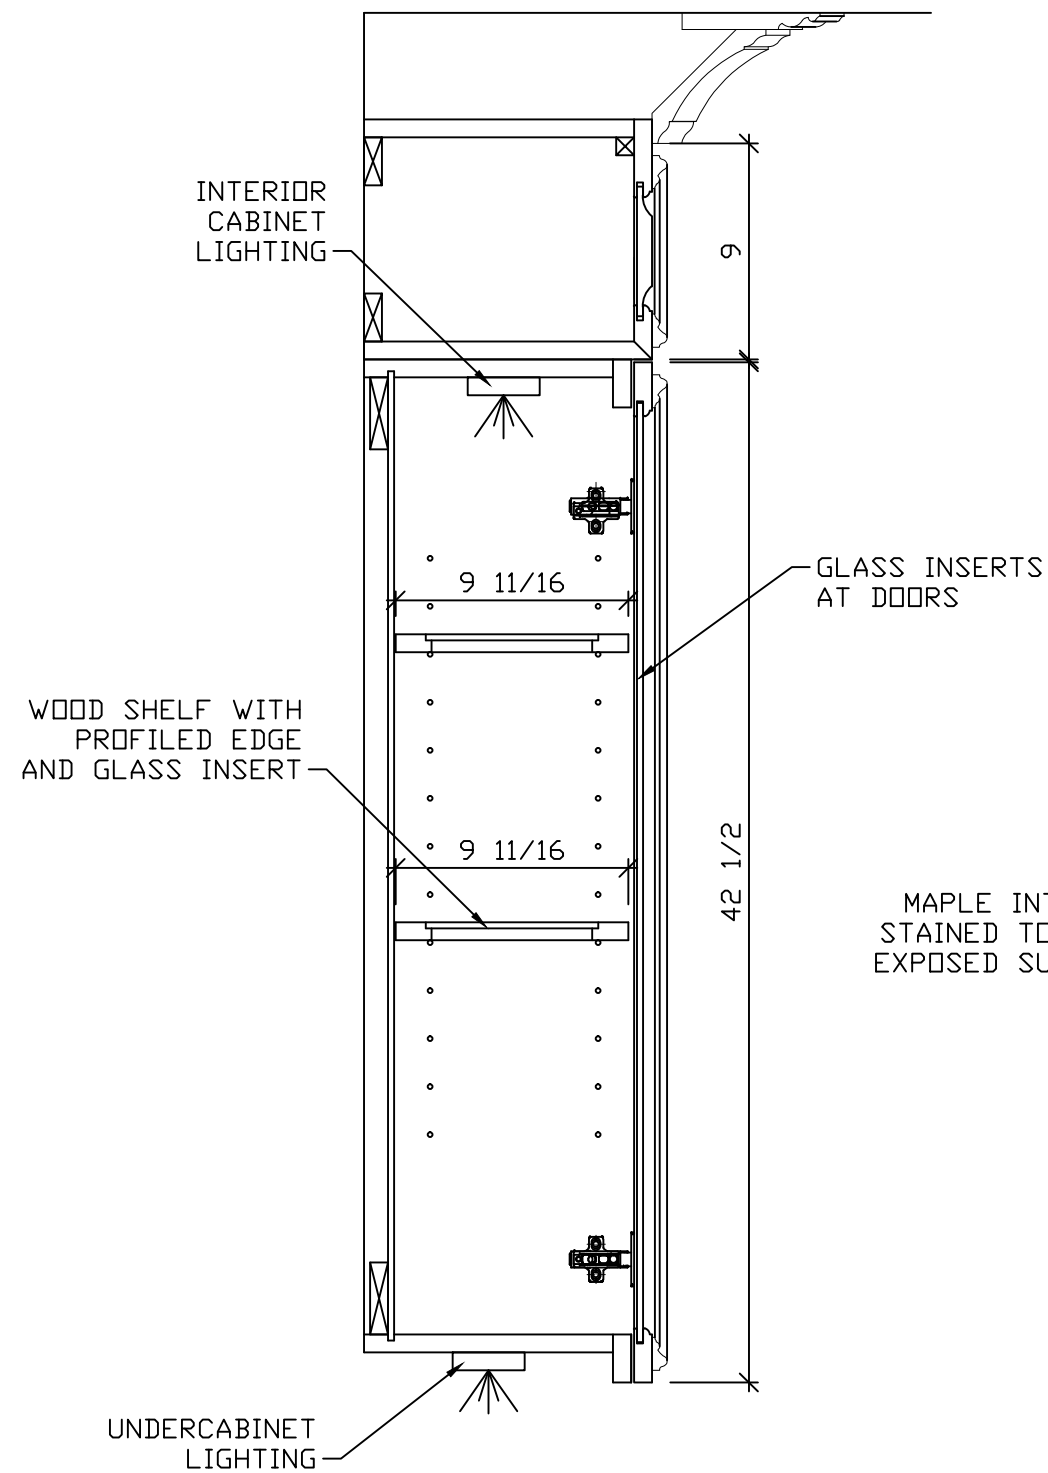


M SECTION
1 1/2"=12" REF:

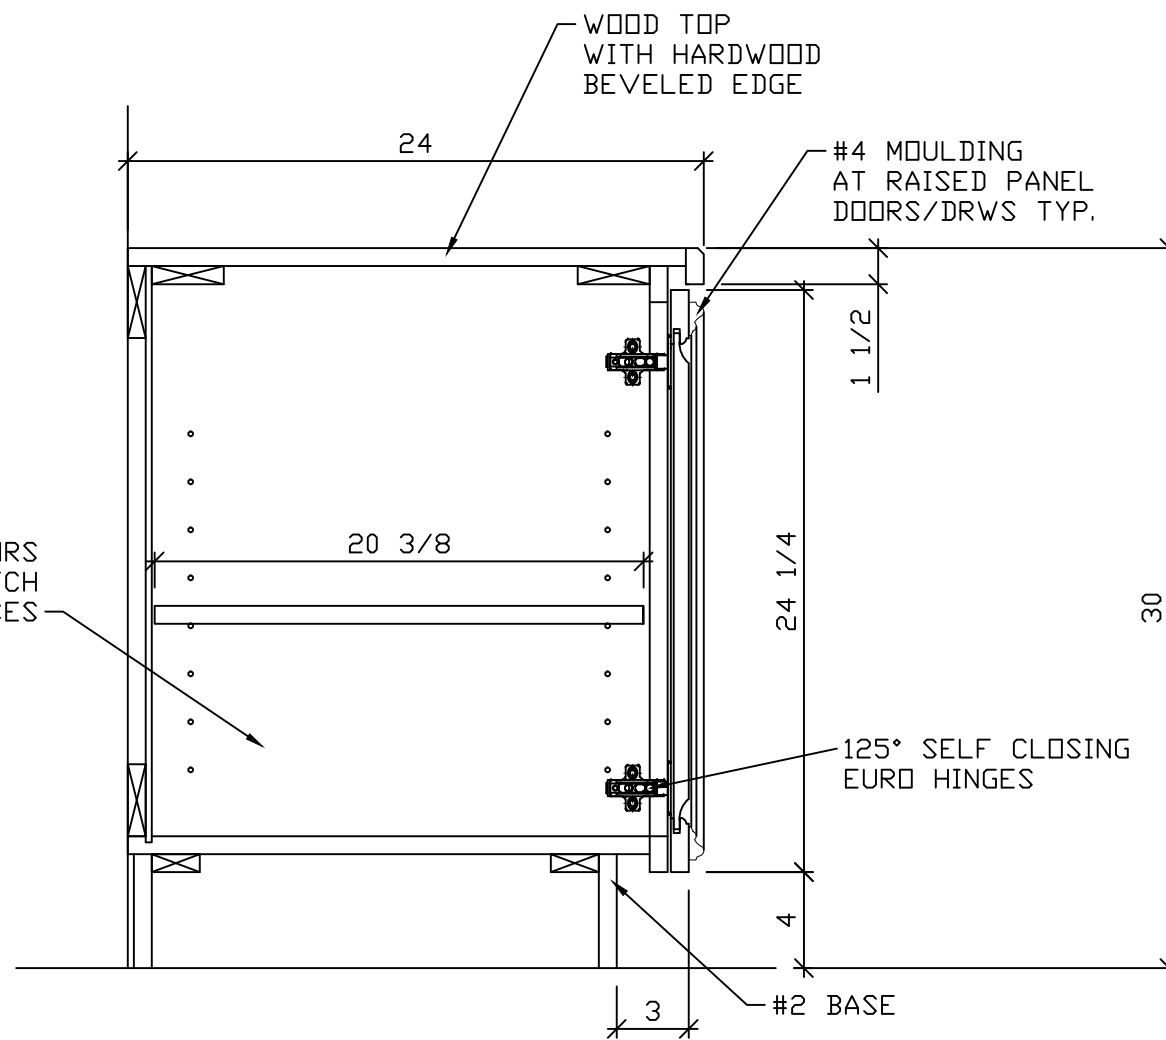


N SECTION
1 1/2"=12" REF:

MAPLE INTERIORS
STAINED TO MATCH
EXPOSED SURFACES

GENERAL NOTES: FINISHES TO BE REVIEWED AND APPROVED BEFORE FABRICATION.			
REV.	DATE	BY	DESCRIPTION
0	10/07/18	MW	SUBMIT FOR APPROVAL
COMPANY			
PROJECT	BUTLER RESIDENCE		
DESCRIPTION			
DRAWN BY	MW	Drawing No.	
CHECKED BY	BC	15 OF 16	
DATE	10/07/18	Phase:	
SCALE	AS NOTED	0	

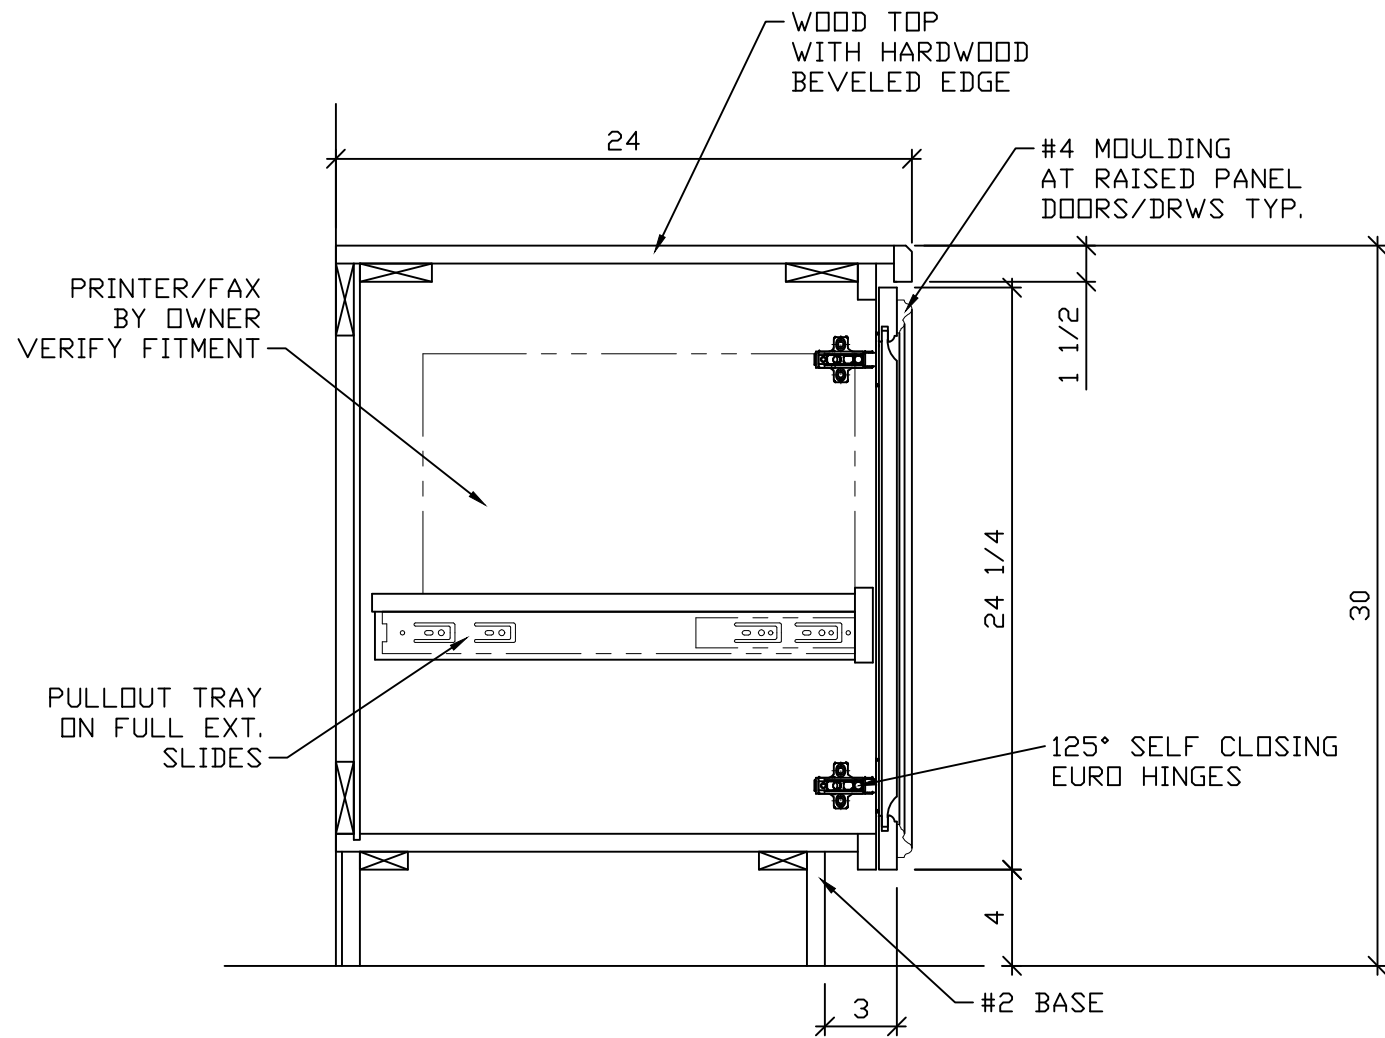

O SECTION
1 1/2"=12" REF:

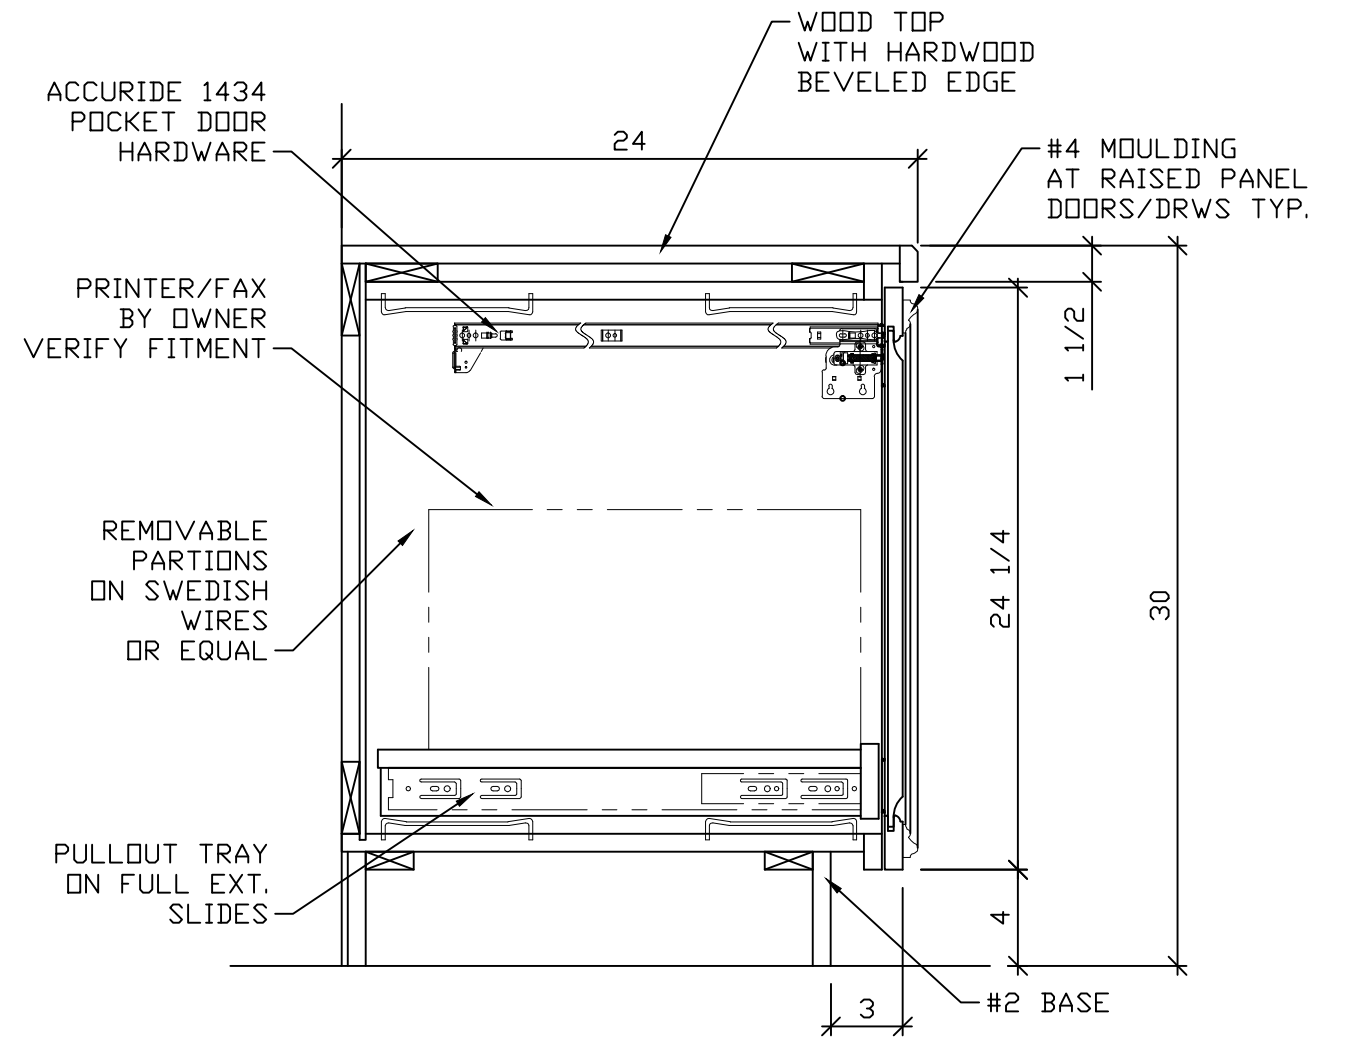

P SECTION
1 1/2"=12" REF:

GENERAL NOTES:
FINISHES TO BE REVIEWED AND APPROVED BEFORE FABRICATION.

REV.	DATE	BY	DESCRIPTION
0	10/07/18	MW	SUBMIT FOR APPROVAL

COMPANY

PROJECT	BUTLER RESIDENCE
DESCRIPTION	
DRAWN BY	MW
CHECKED BY	BC
DATE	10/07/18
SCALE	AS NOTED

Drawing No.
16 OF 16

Phase: