


LEGEND OF SYMBOLS

- 0'-0" CEILING ELEVATION ABOVE FINISH FLOOR
- RH RADIATOR HEIGHT
- DH DOOR HEIGHT
- MH WINDOW INTERIOR WALL OPENING HEIGHT. (SEE TYP. SKETCH)
- MSH WINDOW INTERIOR WALL OPENING WIDTH. (SEE TYP. SKETCH)
- WH WINDOW OPENING HEIGHT.
- WO WINDOW OPENING WIDTH.

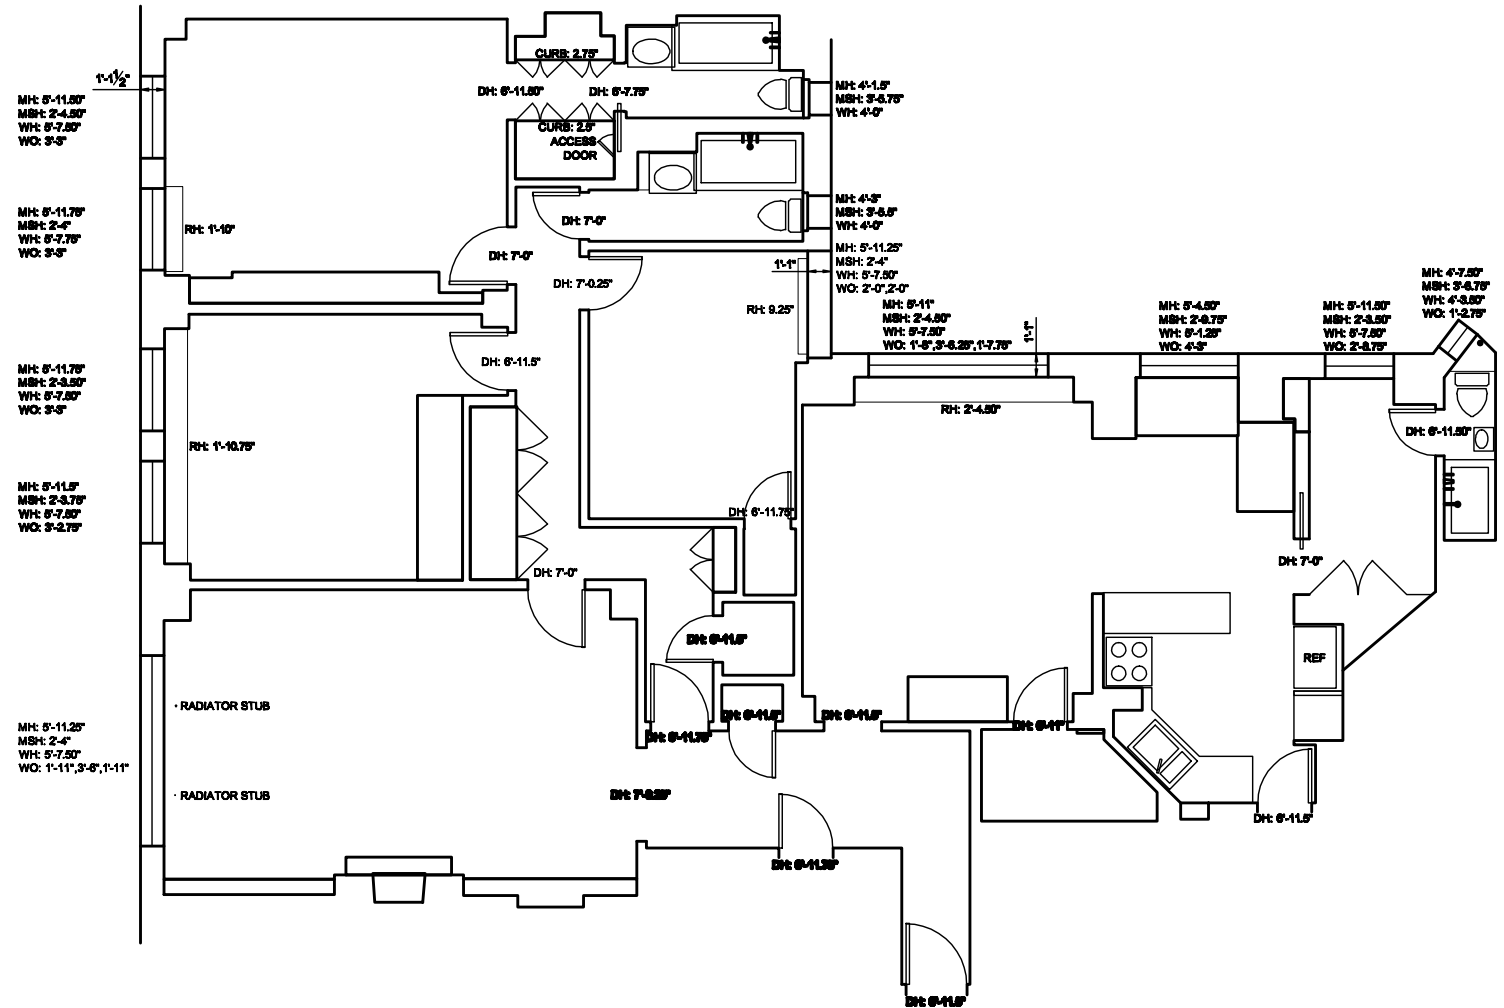

BRIAN M. CURRAN | CAD CONSULTANT

www.draftingservices.com