



CONTRACTOR

ADDRESS  
ADDRESS  
ADDRESS  
ADDRESS

NOTE: THIS DRAWING IS PROVIDED AS REFERENCE FOR COORDINATION ONLY. IT IS NOT INTENDED TO REPLACE DESIGN, FABRICATION, OR SHOP DRAWINGS OR RELIEVE CONTRACTOR OF COORDINATION RESPONSIBILITY

Drawn --  
Checked --

No.	DESCRIPTION	Date
1	--	--


Date 10/04/2018

Scale 1/4"=1'-0"

Sheet Title  
NINTH FLOOR HVAC  
SHOP DRAWING

M109

SHEET NO.

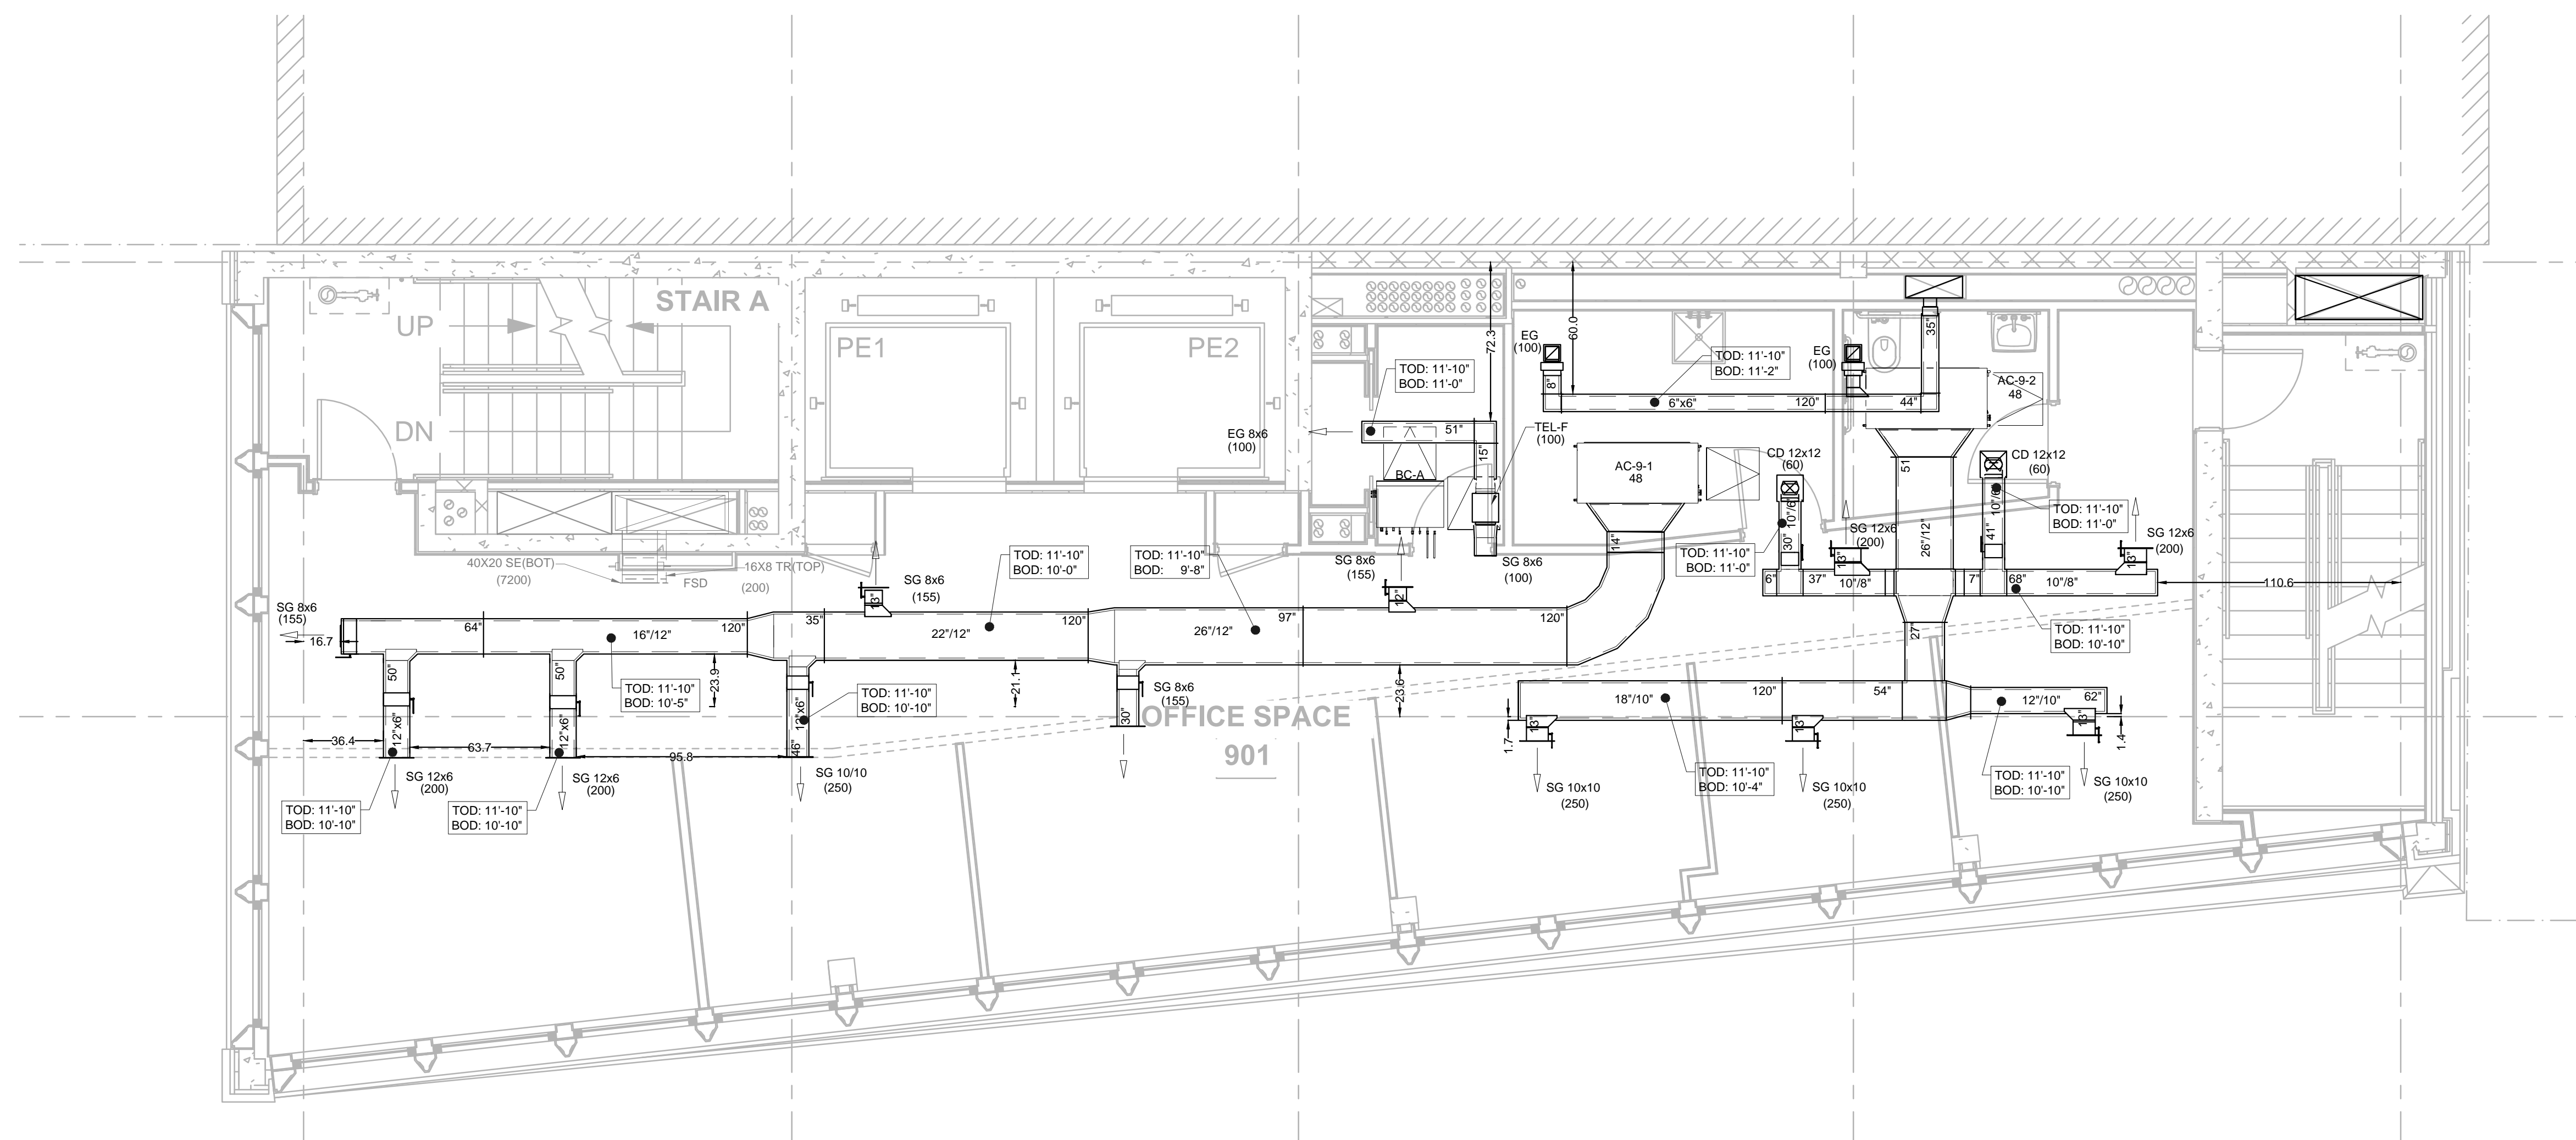

1 NINTH FLOOR HVAC SHOP DRAWING  
SCALE: 1/4" = 1'-0"

CONTRACTOR

ADDRESS  
ADDRESS

ADDRESS  
ADDRESS

NOTE: THIS DRAWING IS PROVIDED AS REFERENCE FOR COORDINATION ONLY. IT IS NOT INTENDED TO REPLACE DESIGN, FABRICATION, OR SHOP DRAWINGS OR RELIEVE CONTRACTOR OF COORDINATION RESPONSIBILITY

Drawn --  
Checked --

No.	DESCRIPTION	Date
1	--	--


Date 10/04/2018

Scale 1/4"=1'-0"

Sheet Title  
TENTH FLOOR HVAC  
SHOP DRAWING

# M110

SHEET NO.

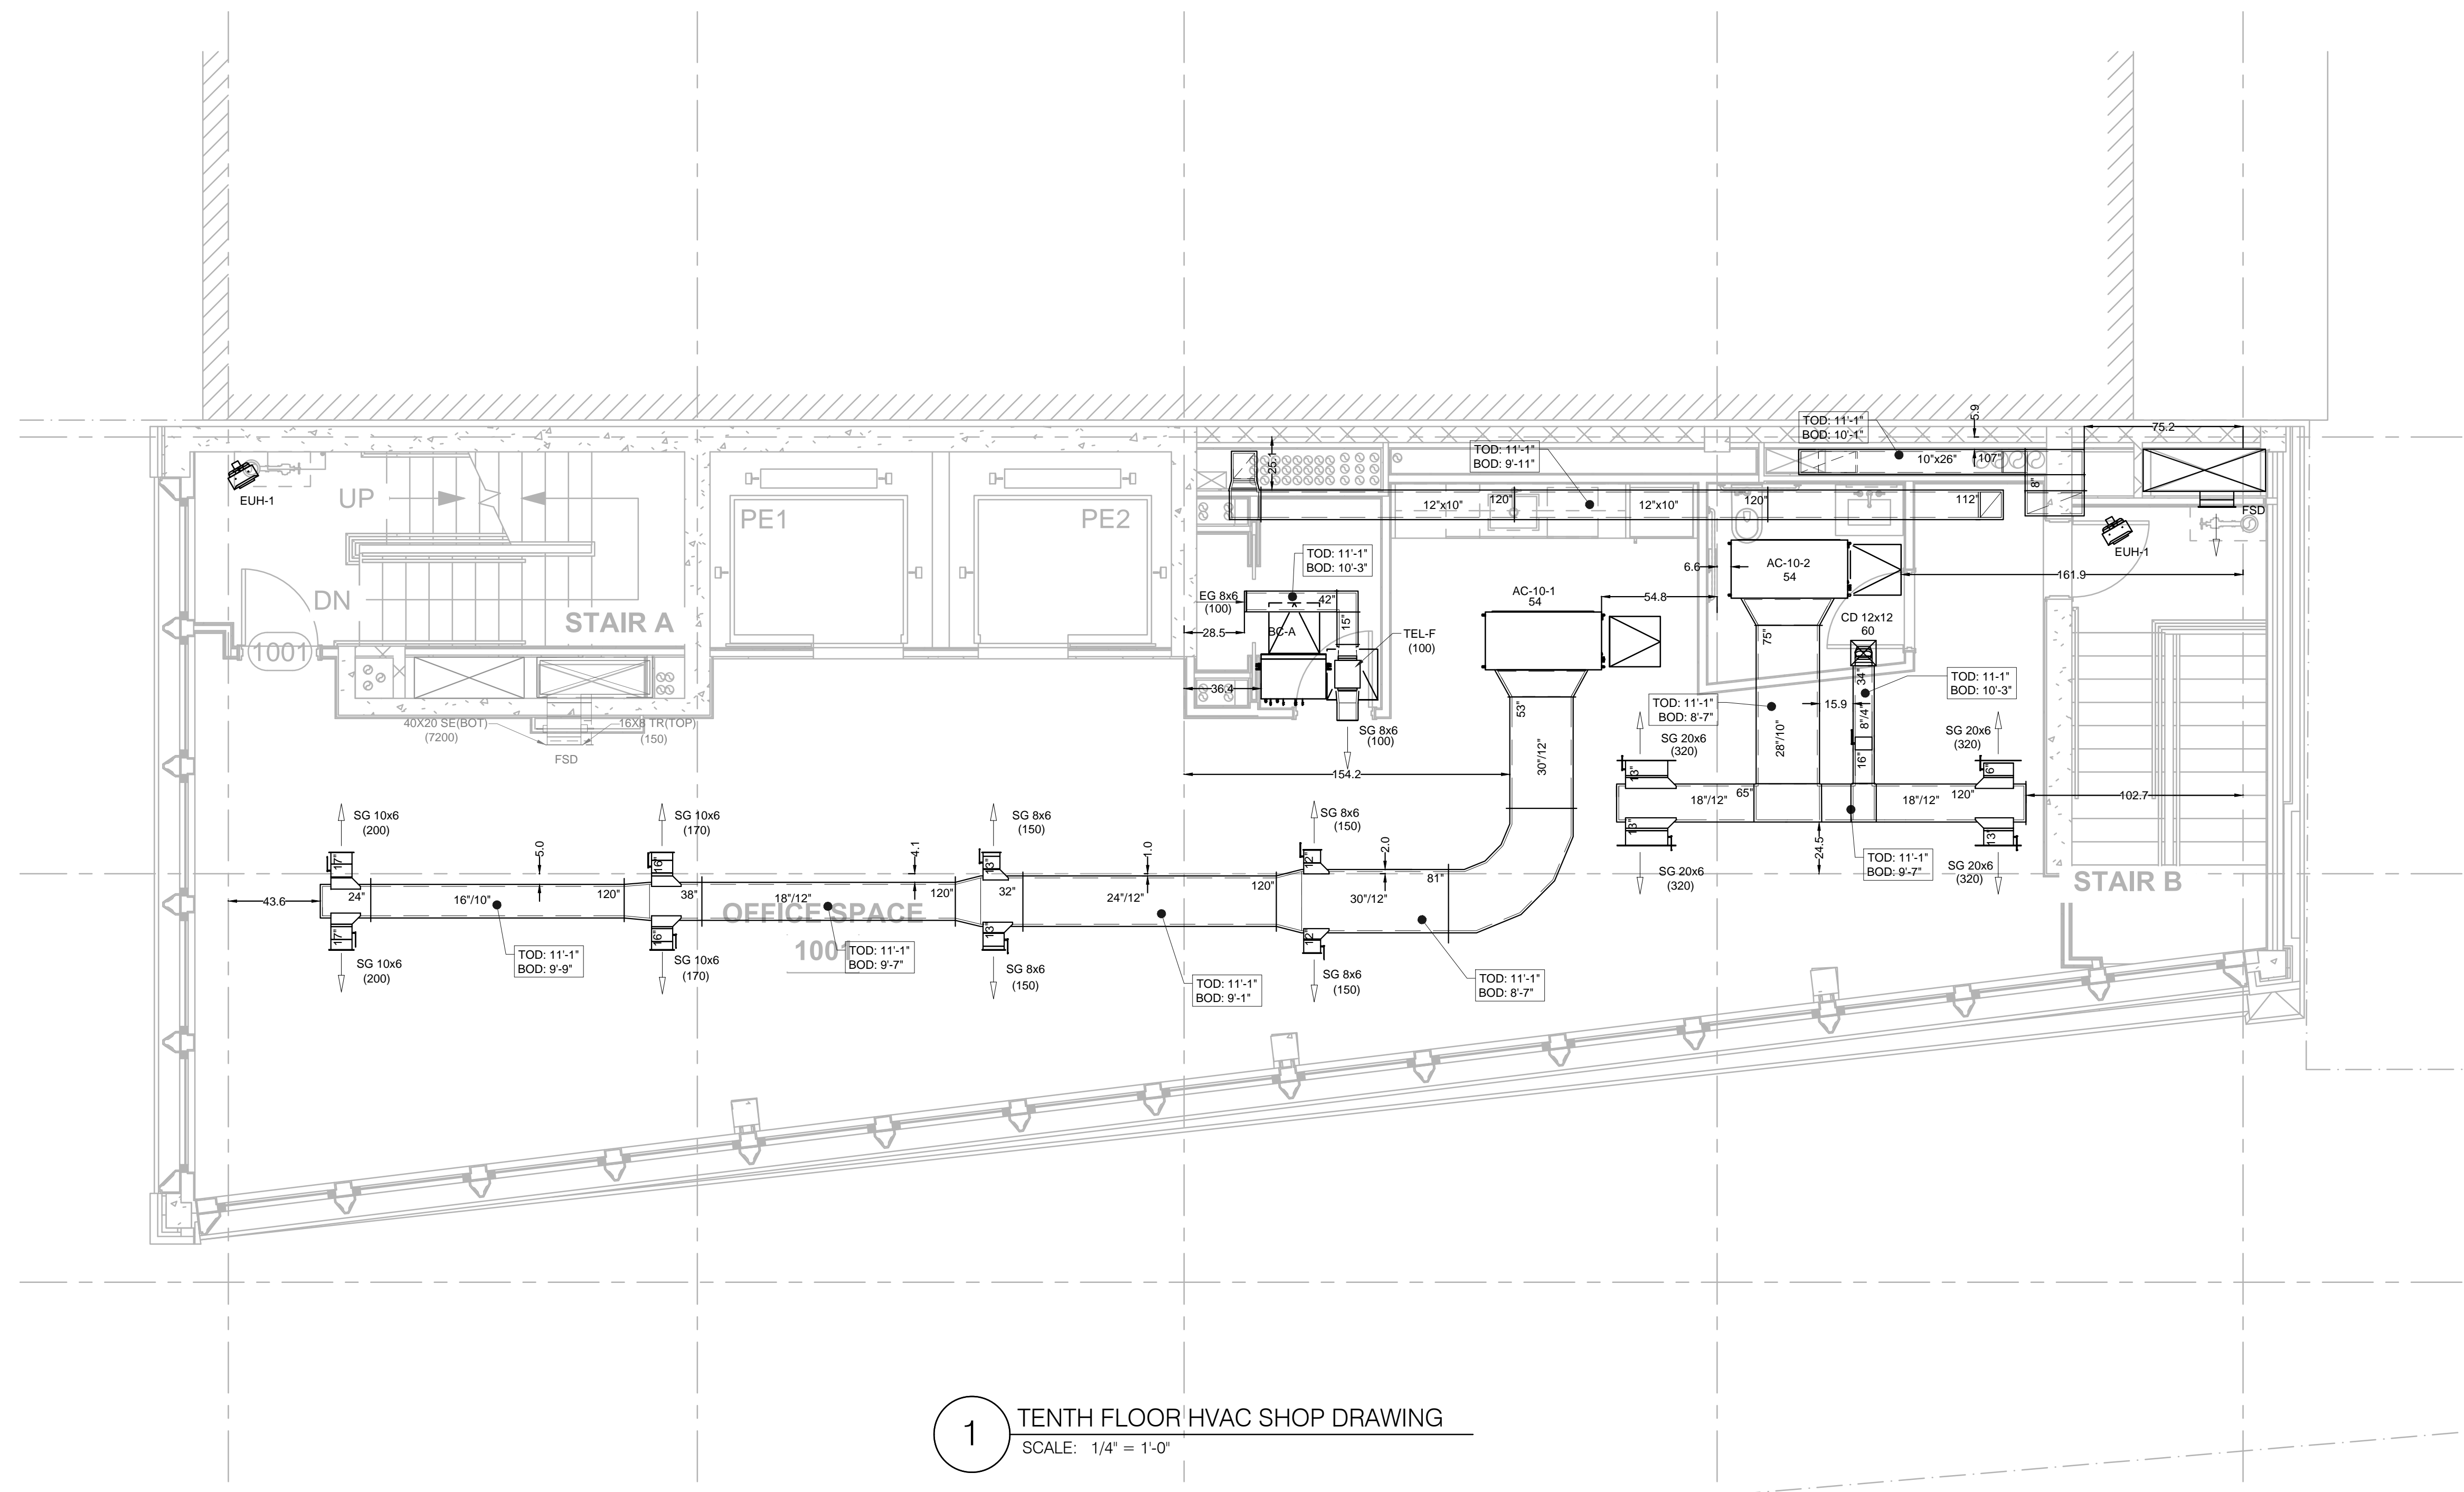

1 TENTH FLOOR HVAC SHOP DRAWING  
SCALE: 1/4" = 1'-0"